


Site Plan 55 St Marys Drive

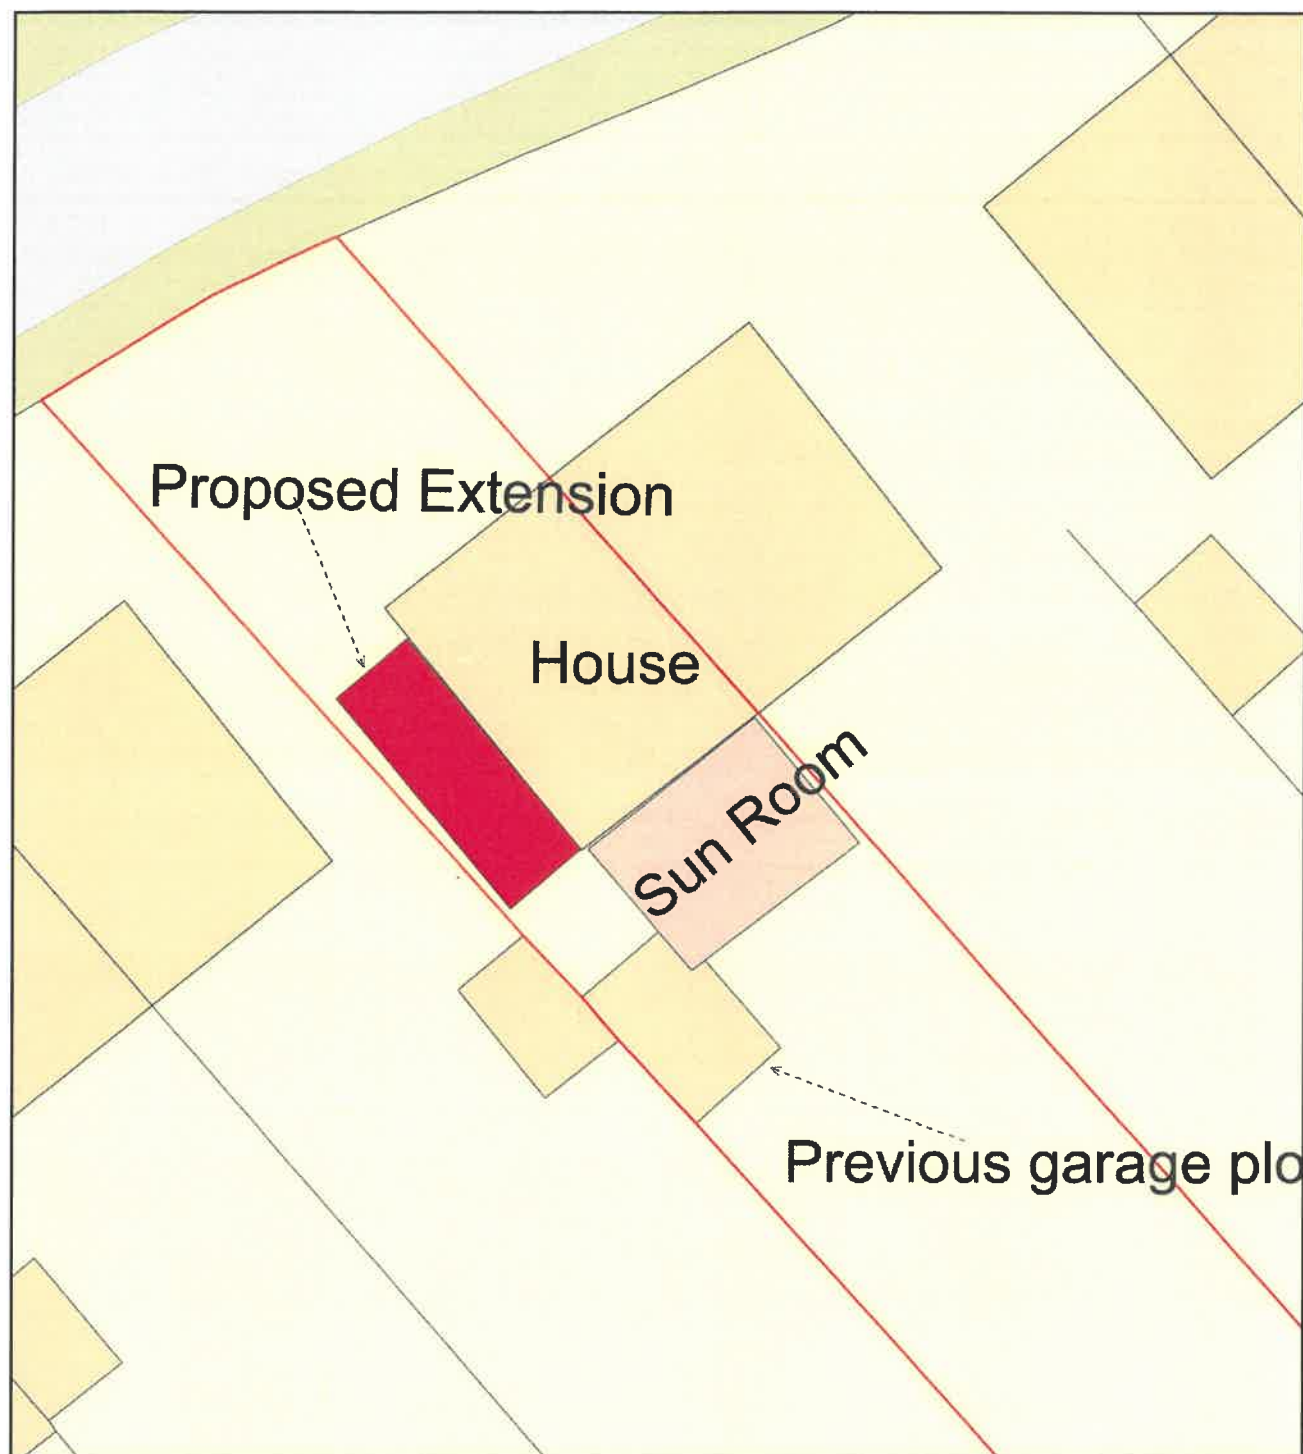

0 10
Metres



Plan Produced for: Mr Christopher Regan

Date Produced: 07 Apr 2021

Plan Reference Number: TQRQM21097205509627

Scale: 1:200 @ A4