
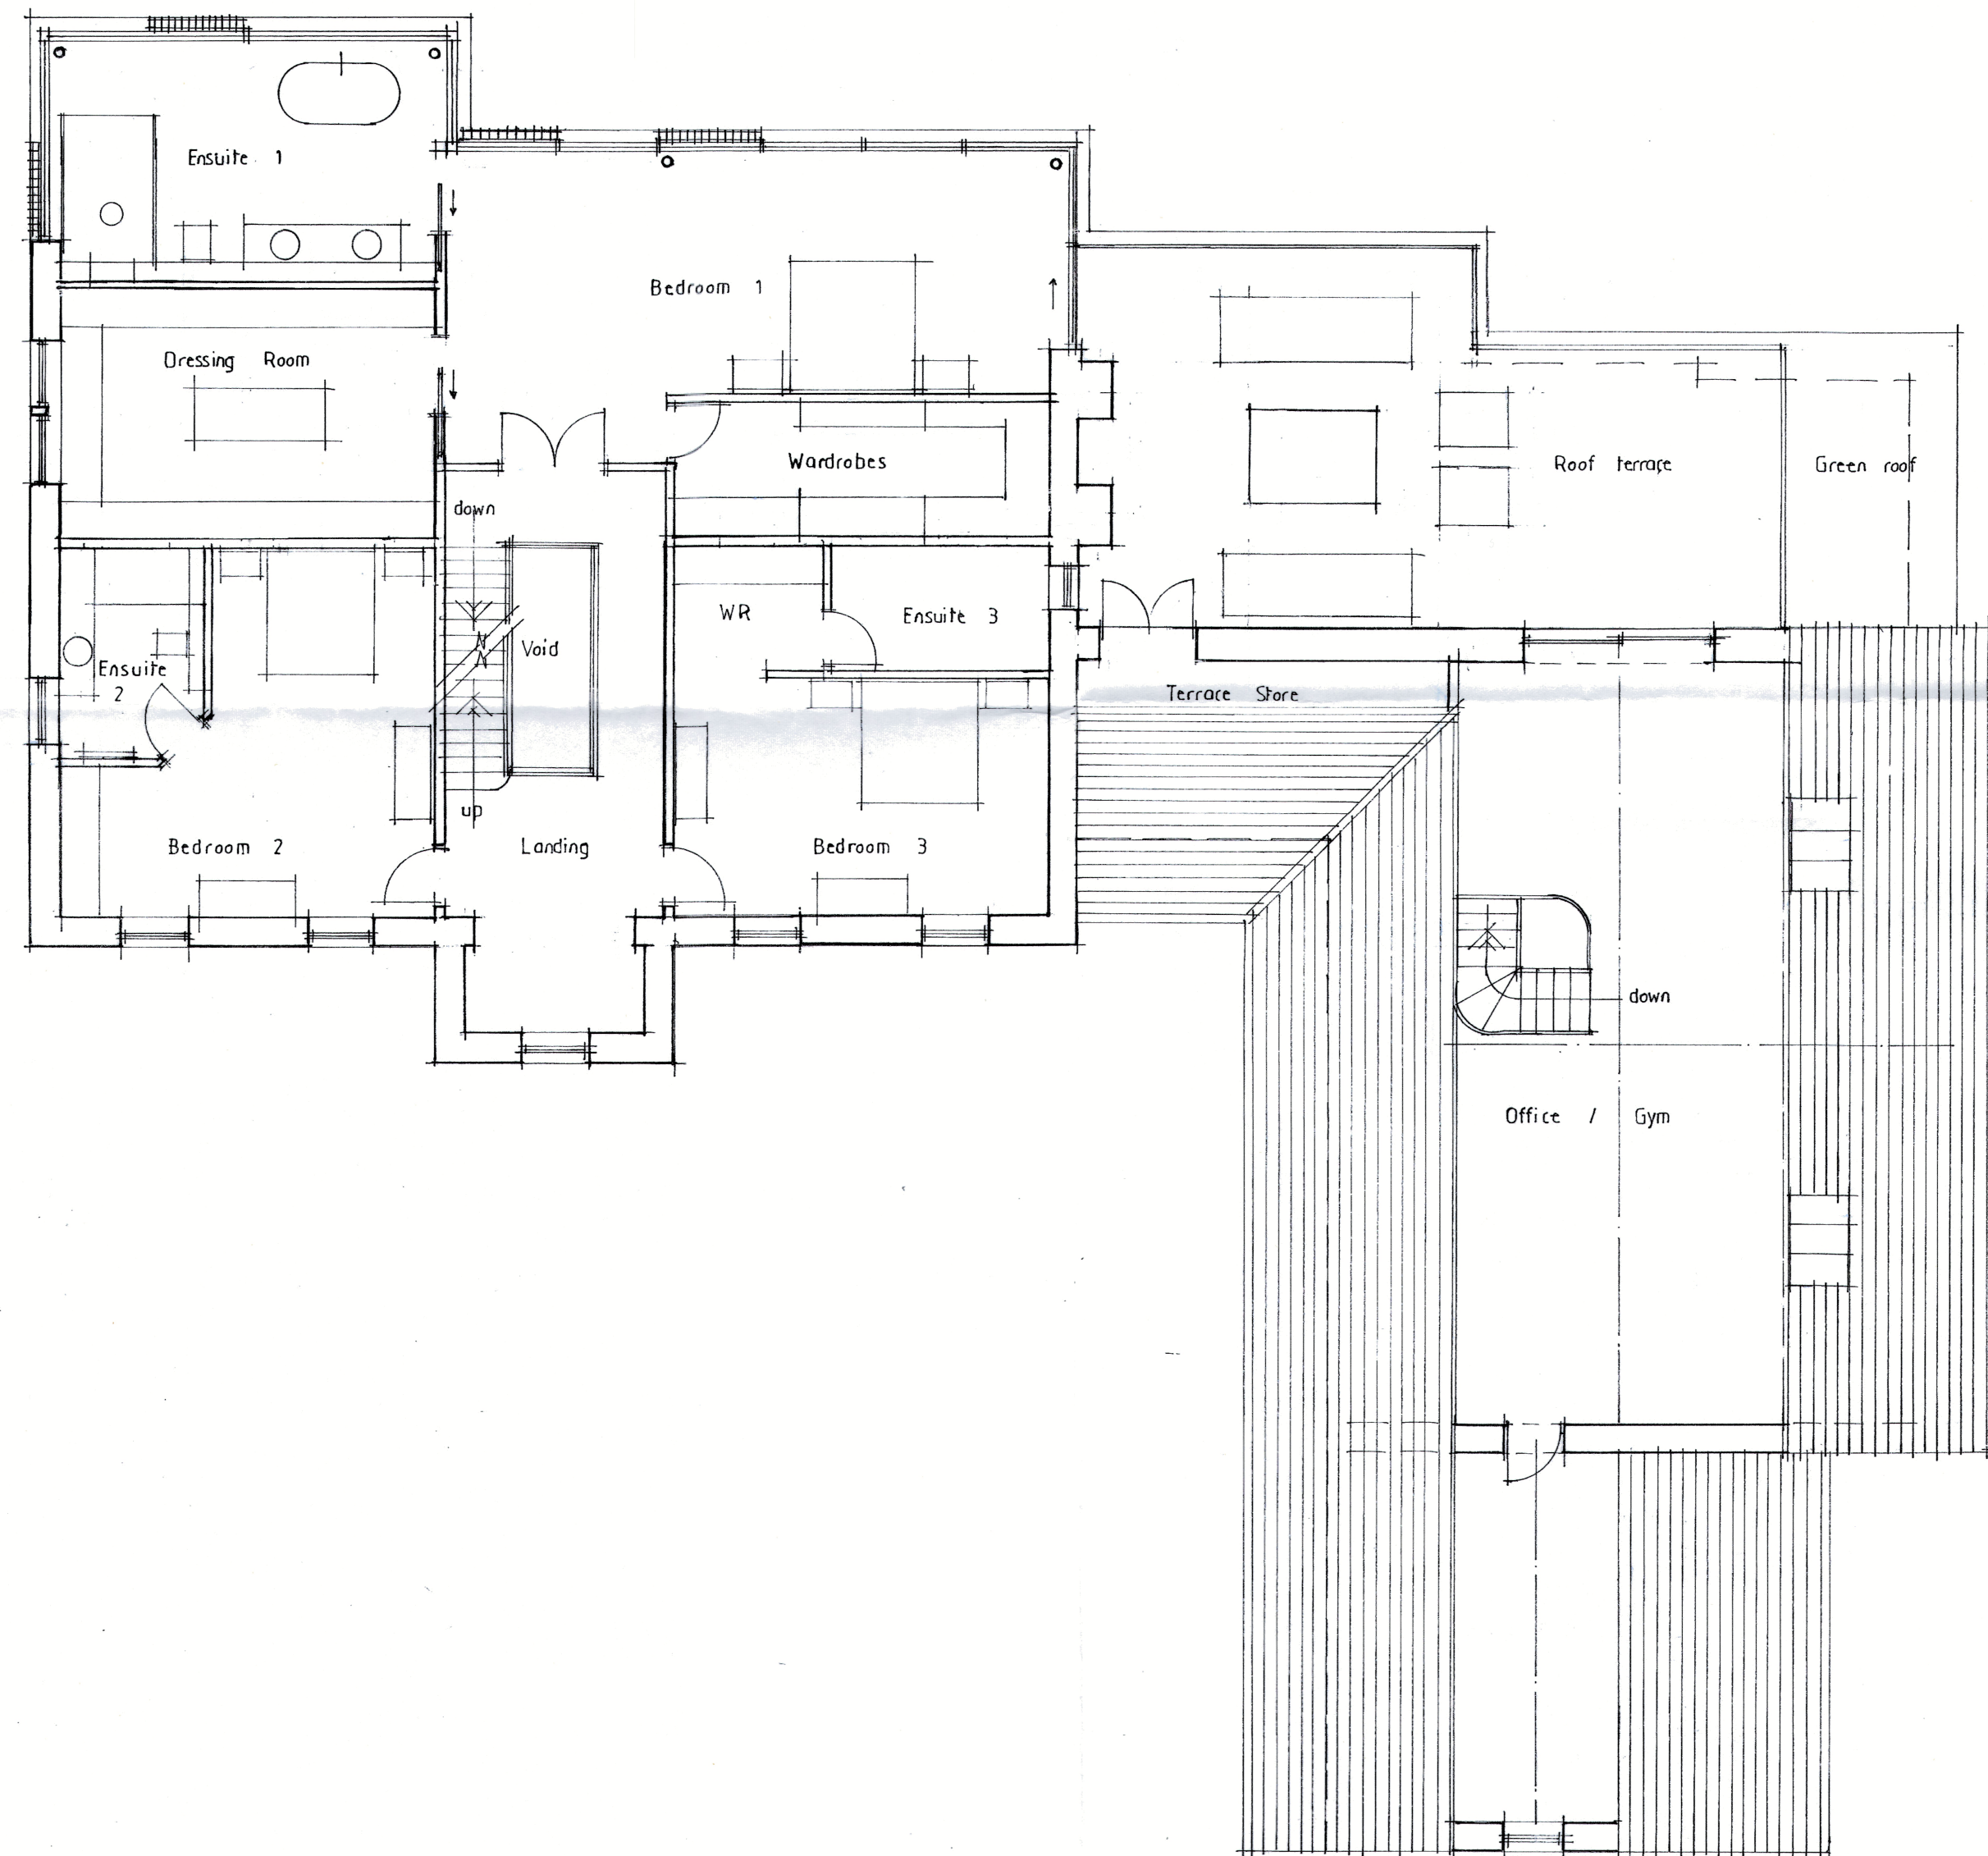


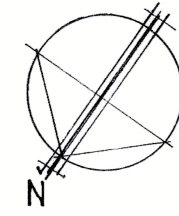

REV A Changes made to rear wall
Treatment and Bedroom 1 suite 30/11/2020 SH

Client
Mr and Mrs Holmes

Job Title
Proposed new dwelling at
The Hawthorns
Rimington Lane
Rimington

Drawing Title
Proposed First Floor Plan

Scale 1/100 @ A1	Date Nov. 2020	Drawn SGH
---------------------	-------------------	--------------

spa
SUNDERLAND PEACOCK ARCHITECTS
SUNDERLAND PEACOCK & ASSOCIATES LTD.
HAZEL MERE, PIMLICO ROAD, CLITHEROE,
LANCASHIRE, BB7 2AG
T 01200 425175 F 01200 427328
E info@sunderlandpeacock.com
www.sunderlandpeacock.com

6 1 7 9 = 0 2 A