



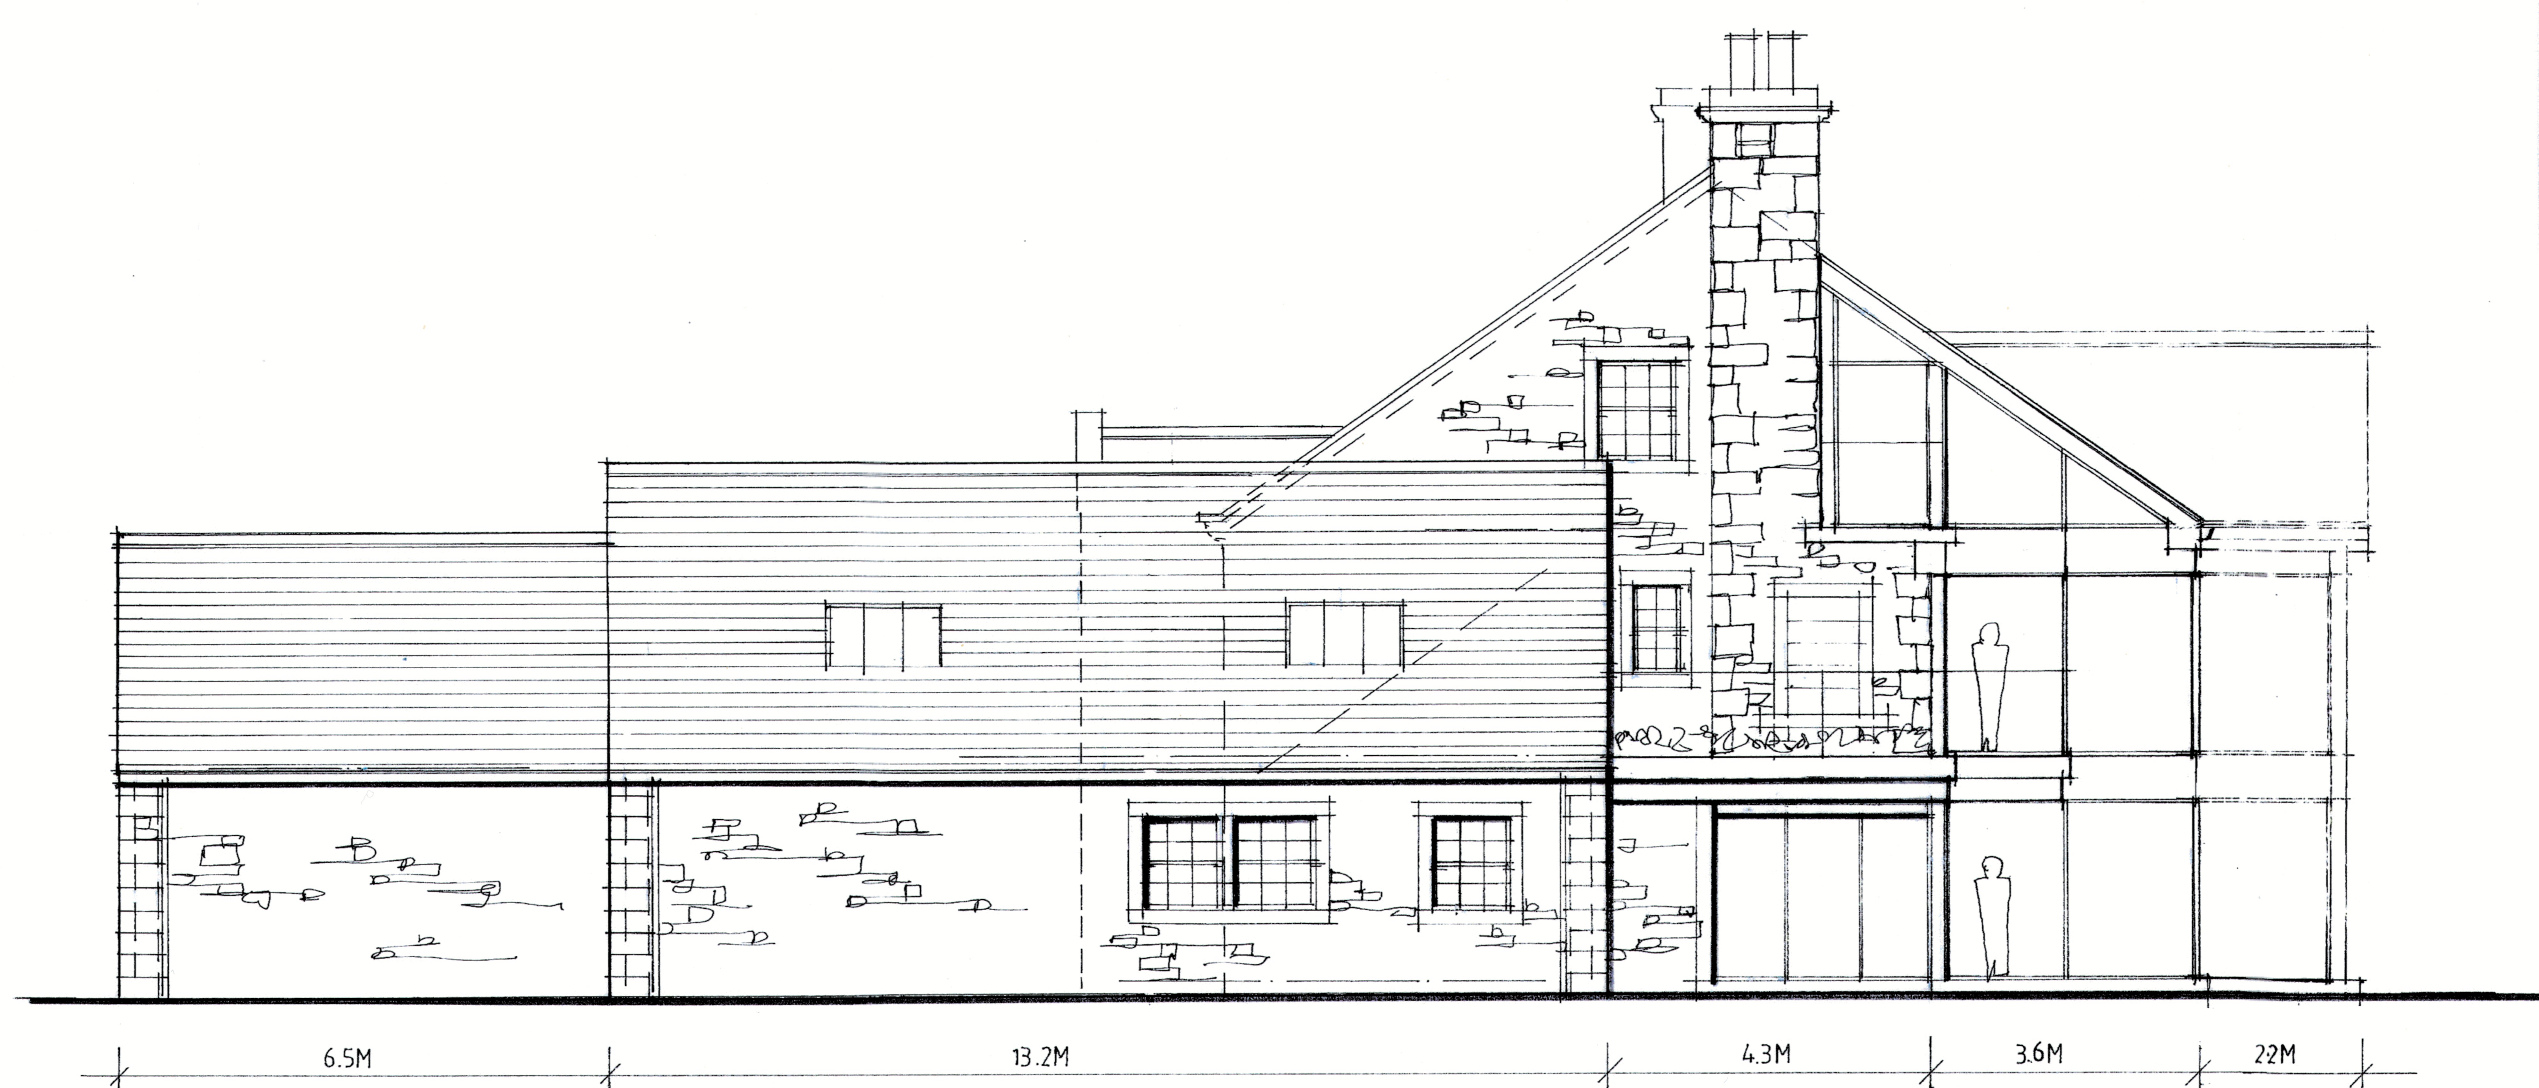


North West (front) Elevation



South West Elevation

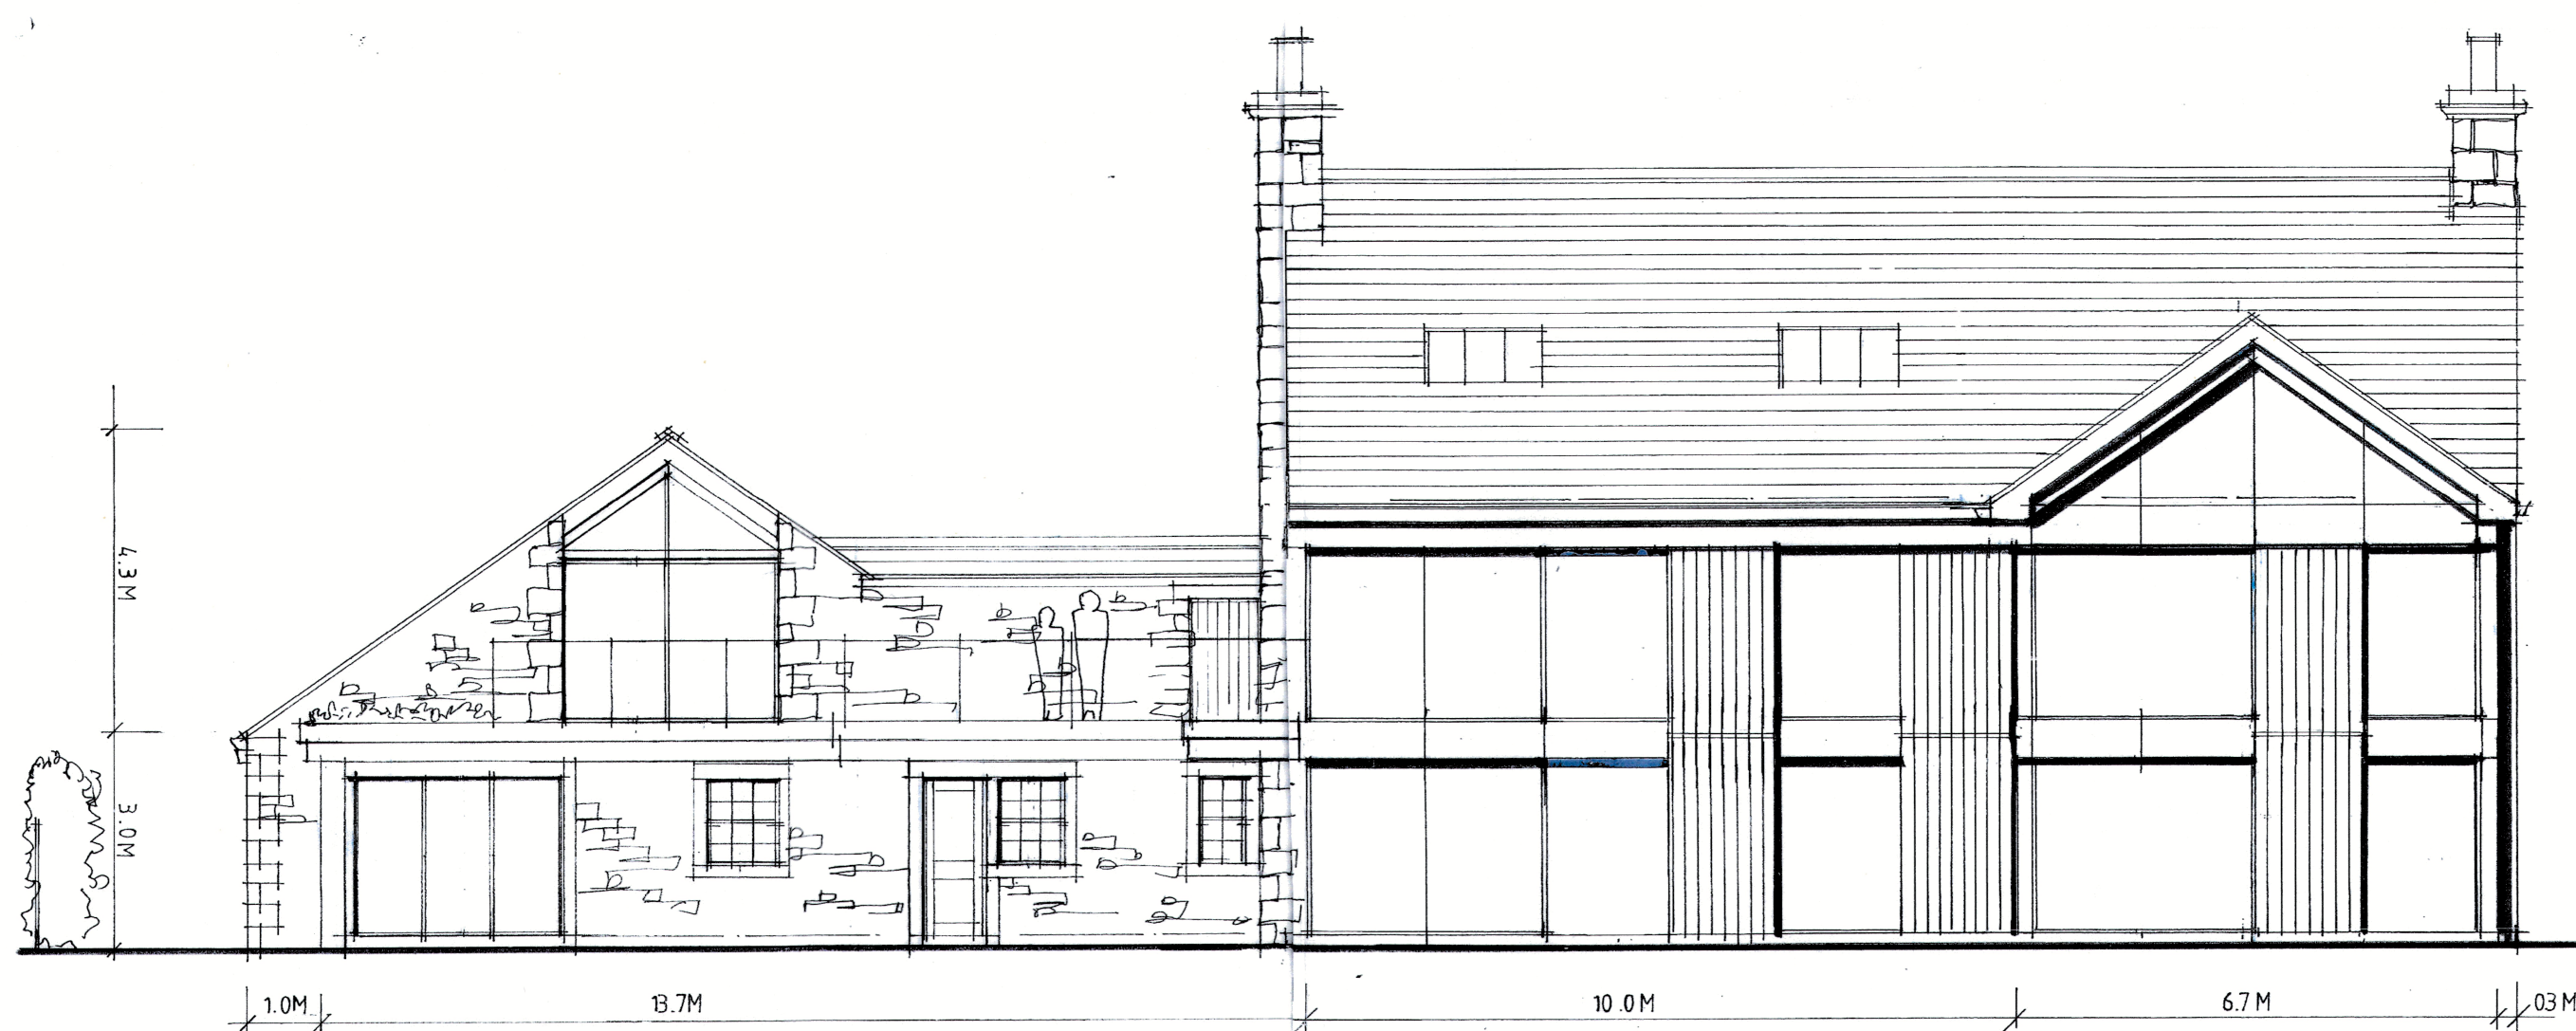

South East (rear) Elevation

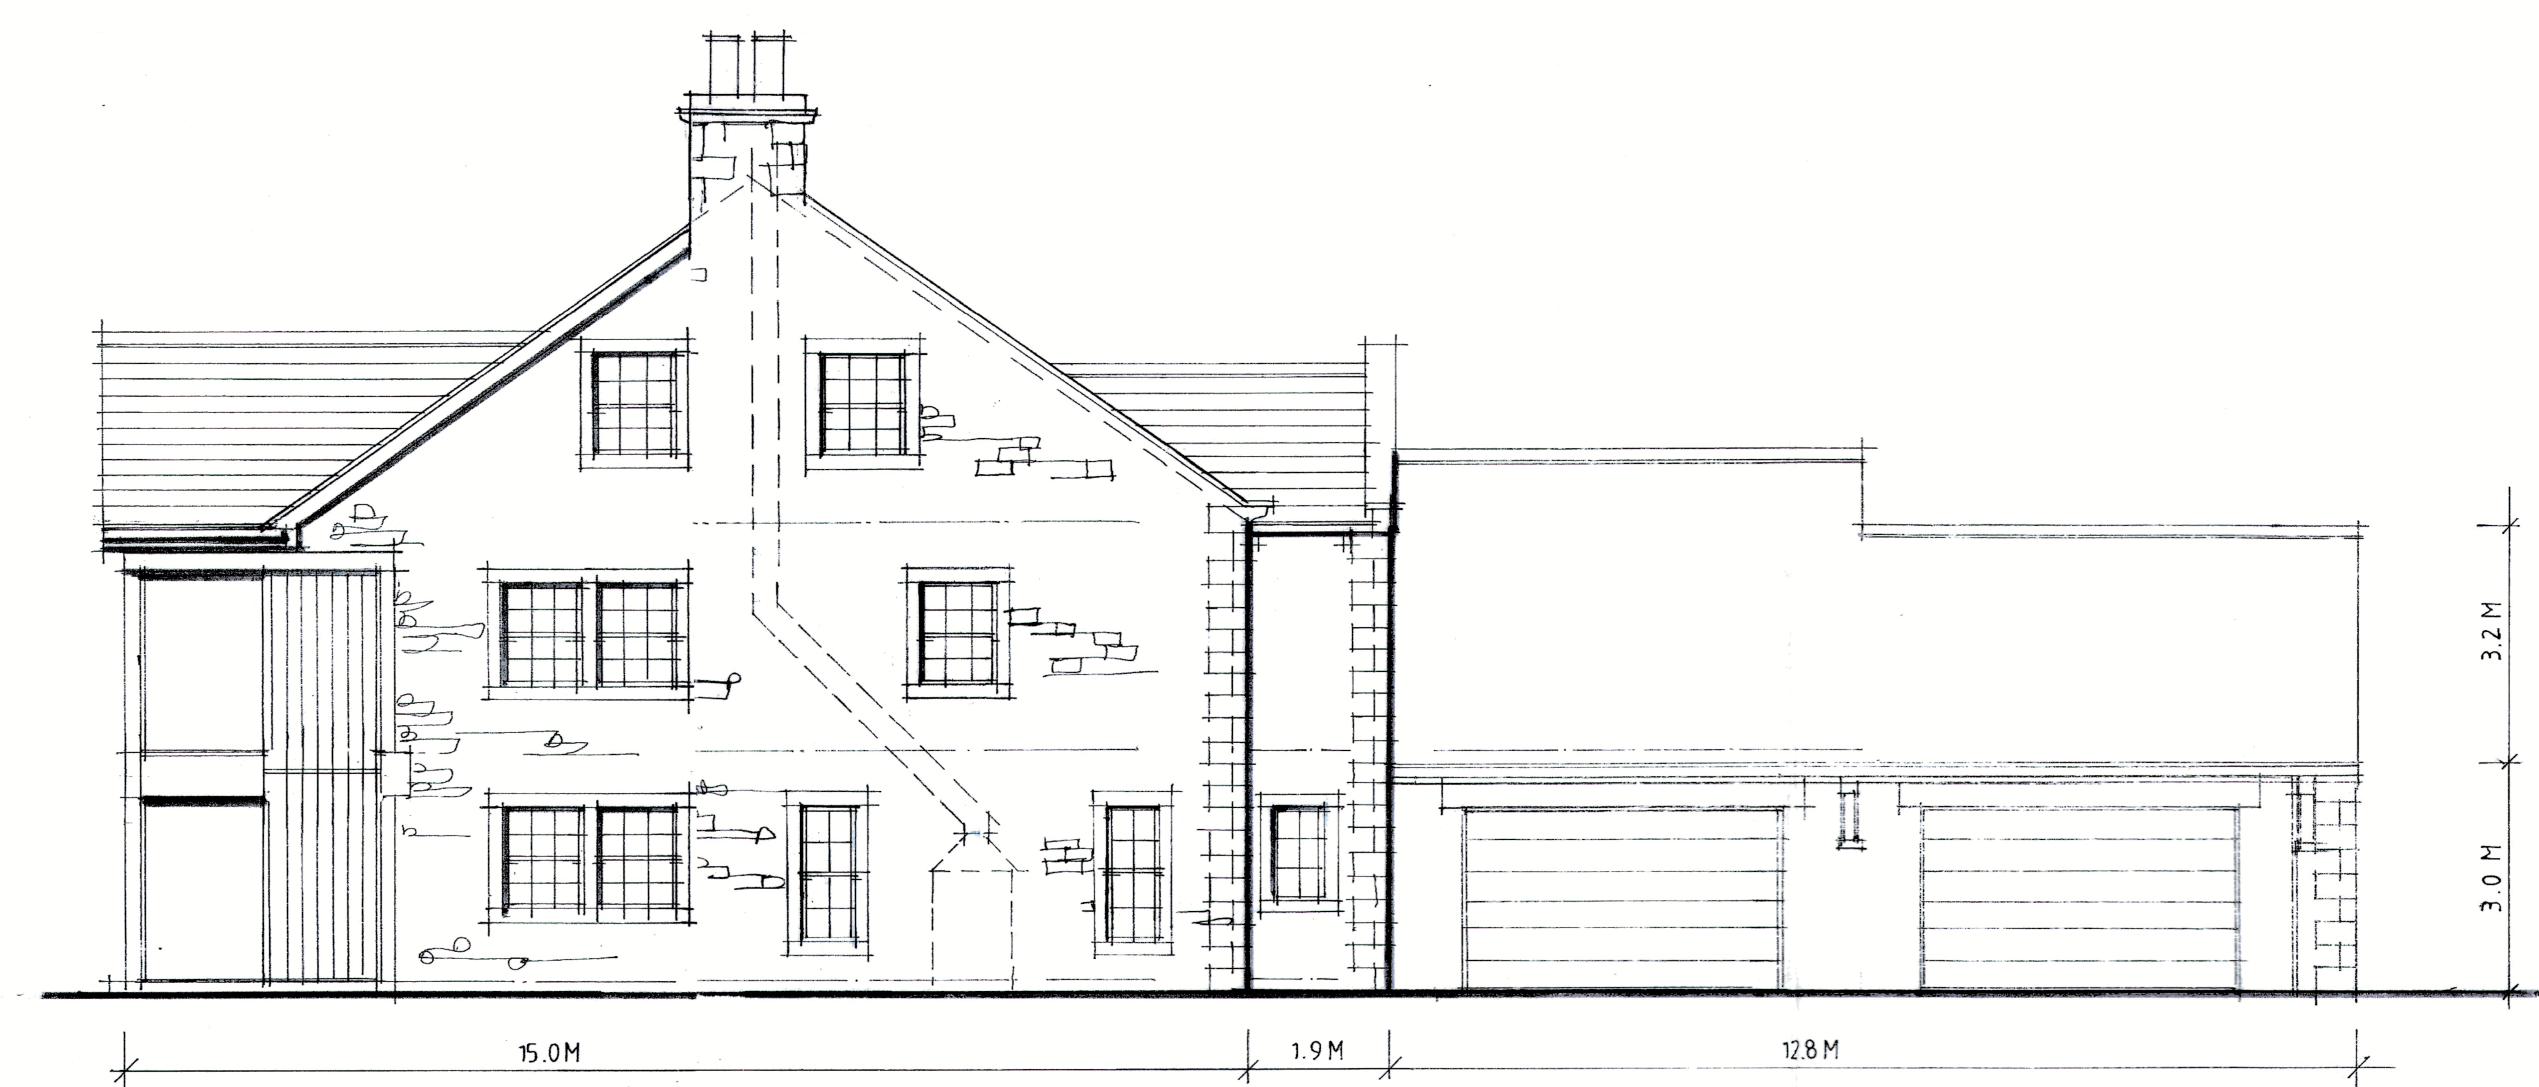

North East Elevation

Proposed External Materials

Roof to be finished with Burlington Slate with recessed conservation type roof lights and lead flashings and valleys.

Exposed timber gallows brackets supporting canopy roof over garage doors and link / granny annexe entrance

Black cast aluminum rainwater goods with dressed stone gutter support corbels

Natural stone clad walls and chimneys with dressed stone surrounds, quoins and verge copings

Traditional painted timber sliding sash window and doors

Dark grey / black powder coated aluminum glazed frames to the rear elevation with matching profile spandrel panels and eaves/verge detailing

Larch louvre panels to the rear of the main house allowed to age naturally to achieve silvery patina appearance

REV A Rear elevation altered 30/11/20 SGH

REV B 2No. G.F. windows added to N.E. gable elevation and materials added 09/01/20

Client

Mr and Mrs Holmes

Job Title

Proposed new dwelling at
The Hawthorns
Rimington Lane
Rimington

Drawing Title

Proposed Elevations

Scale 1/100 e A1 Date Nov. 2020 Drawn SGH

spa
ARCHITECTS

SUNDERLAND PEACOCK & ASSOCIATES LTD.
HAZELMEER, PIMLICO ROAD, CLITHEROE,
LANCASHIRE, BB7 2AG
T 01200 423178 F 01200 427328
E info@sunderlandpeacock.com
www.sunderlandpeacock.com



6 1 7 9 - 0 3 B