


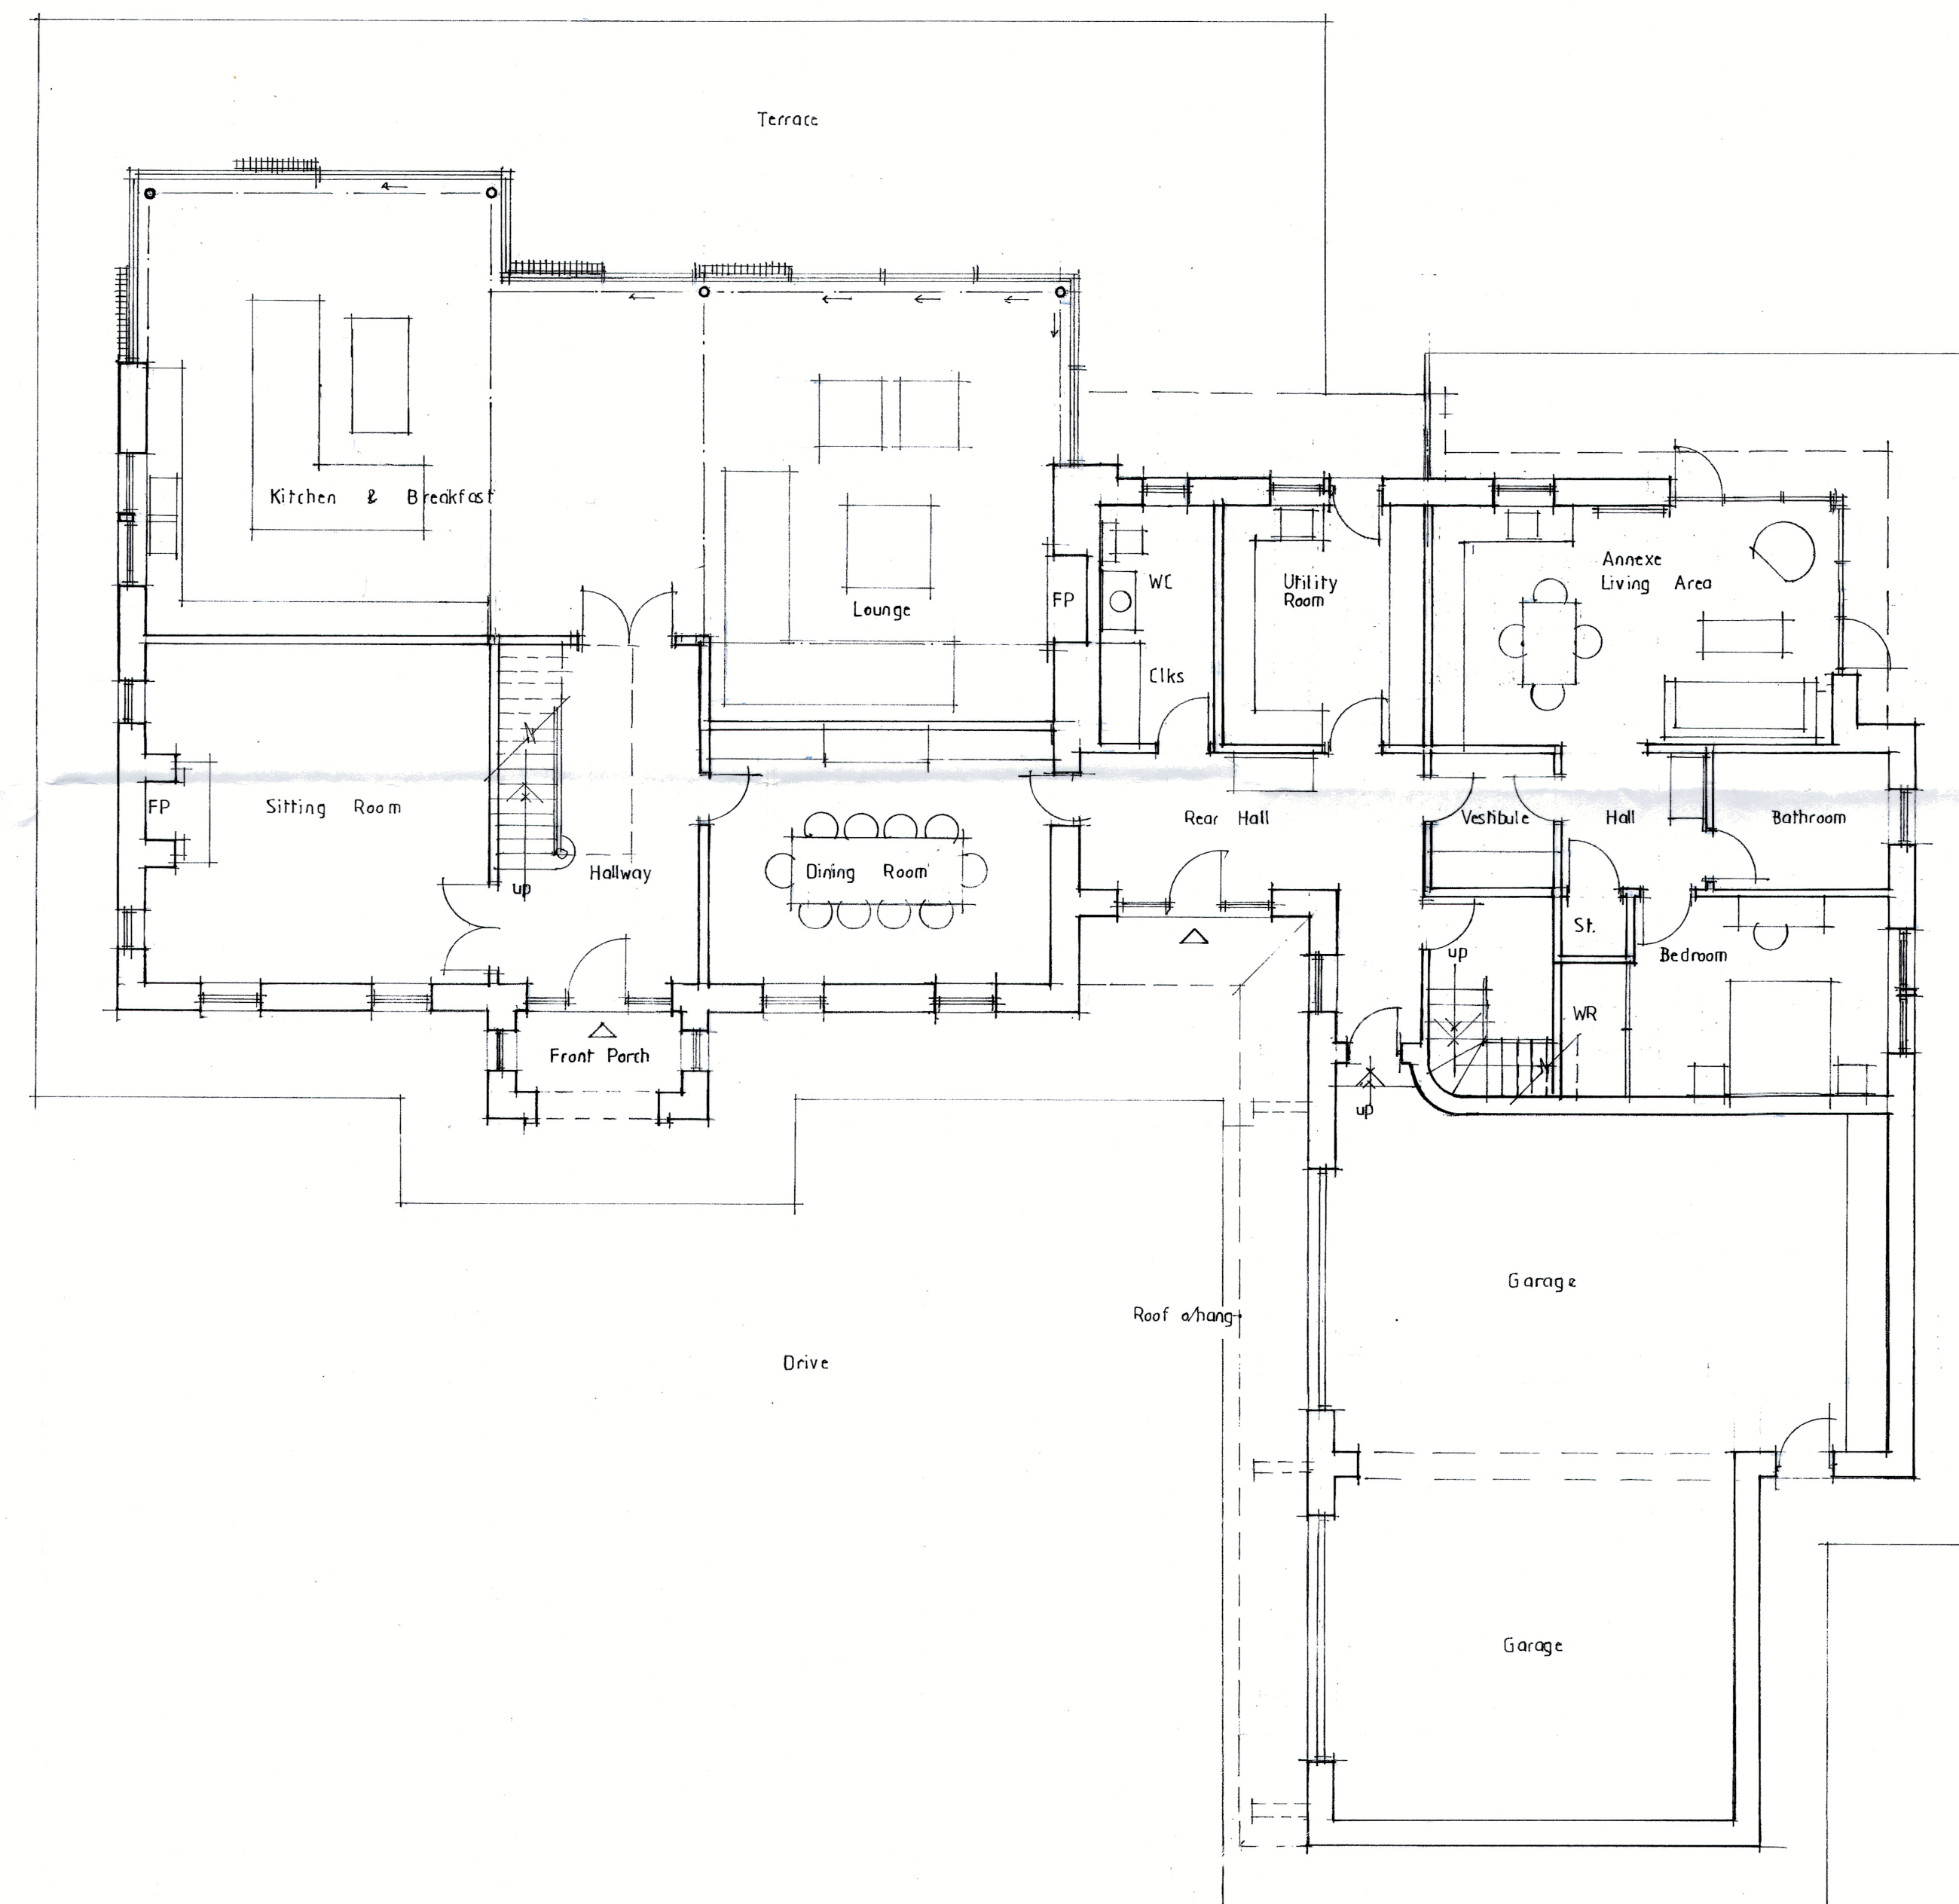

REV A Changes made to rear kitchen
and external wall treatment 30/11/2020 SGH
REV B Boundaries omitted 07/01/2021 SGH
and 2No. windows added to the Sitting Rm

Client
Mr and Mrs Holmes

Job Title
Proposed New Dwelling
The Hawthorns
Rimington Lane
Rimington

Drawing Title
Proposed Ground Floor &
Site Plan

Scale 1/ 100 @ A1	Date Nov. 2020	Drawn SGH
----------------------	-------------------	--------------

spa
ARCHITECTS
SUNDERLAND PEACOCK & ASSOCIATES LTD.
HAZELMEERE, PIMLICO ROAD, CLITHEROE,
LANCASHIRE, BB7 2AG
T 01200 425178 F 01200 427528
E info@sunderlandpeacock.com
www.sunderlandpeacock.com

6 1 7 9 - 0 1 B