

RIBBLE DENE, SAWLEY BROW, SAWLEY


THIS DRAWING IS FOR CONFIRMATION OF
PLANNING SUBMISSION PURPOSES ONLY

For the plan to be in scale, the above scale bar must
measure correct. e.g. 5 centimetres when printed

General Notes:
This drawing/design is for use solely in connection with the project.
The drawing/design is the copyright of the designer and must not be
reproduced, copied or copied without written consent.
All dimensions to be checked on site prior to commencement of work and
any discrepancies shall be immediately reported and resolved prior to work
commencing. This drawing is to be used in conjunction with all relevant
drawings and specifications relating to the job whether or not indicated on
the drawing.




EXISTING REAR ELEVATION
Scale 1:100

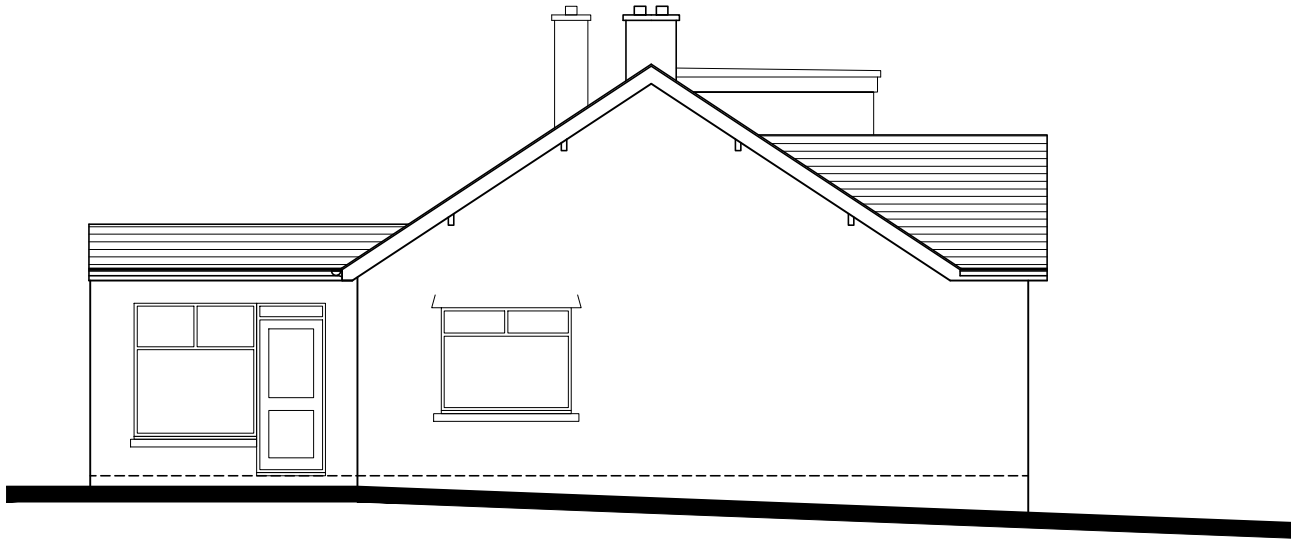


EXISTING SIDE ELEVATION
Scale 1:100




EXISTING FRONT ELEVATION
Scale 1:100

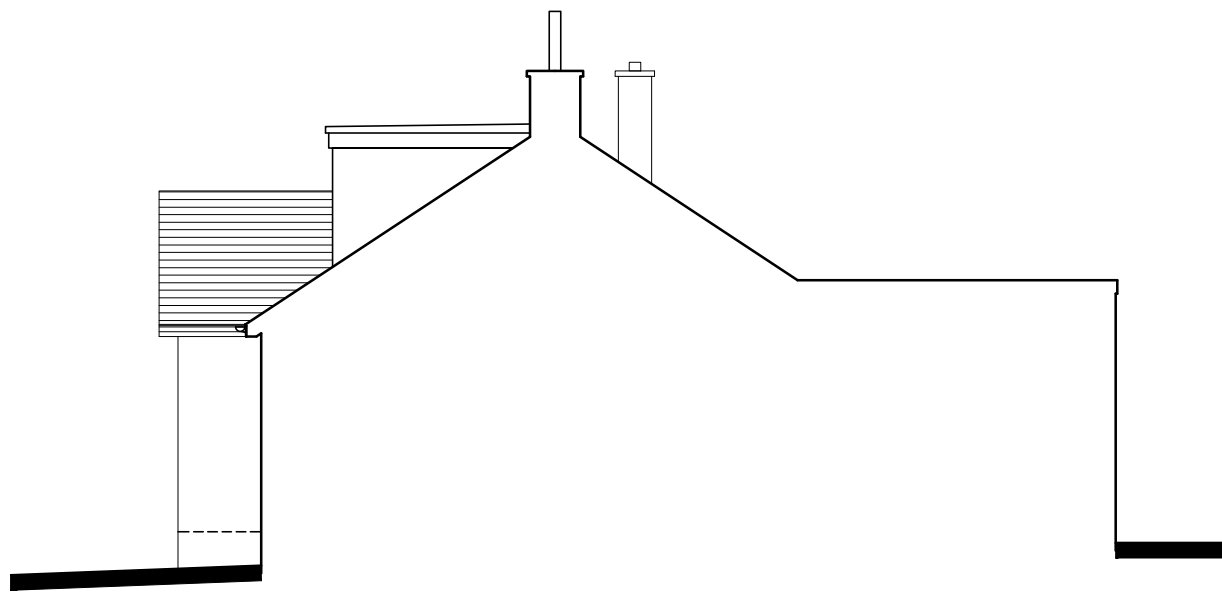


EXISTING SIDE ELEVATION
Scale 1:100

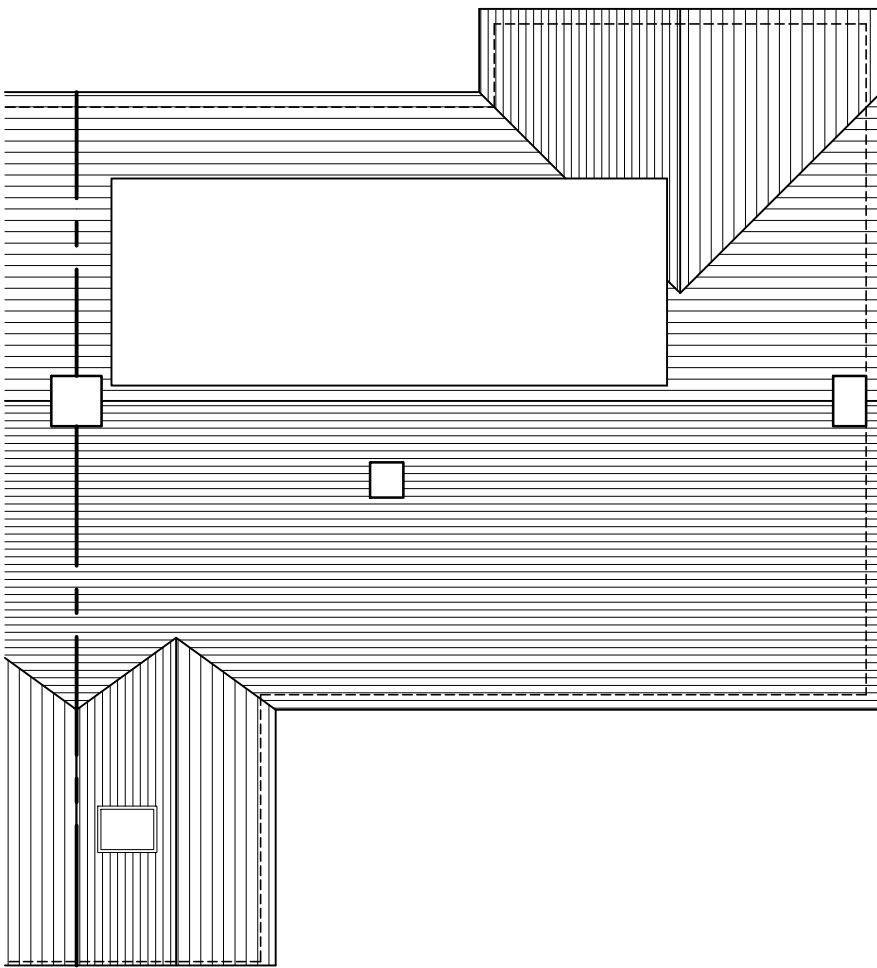



EXISTING ROOF LAYOUT
Scale 1:100

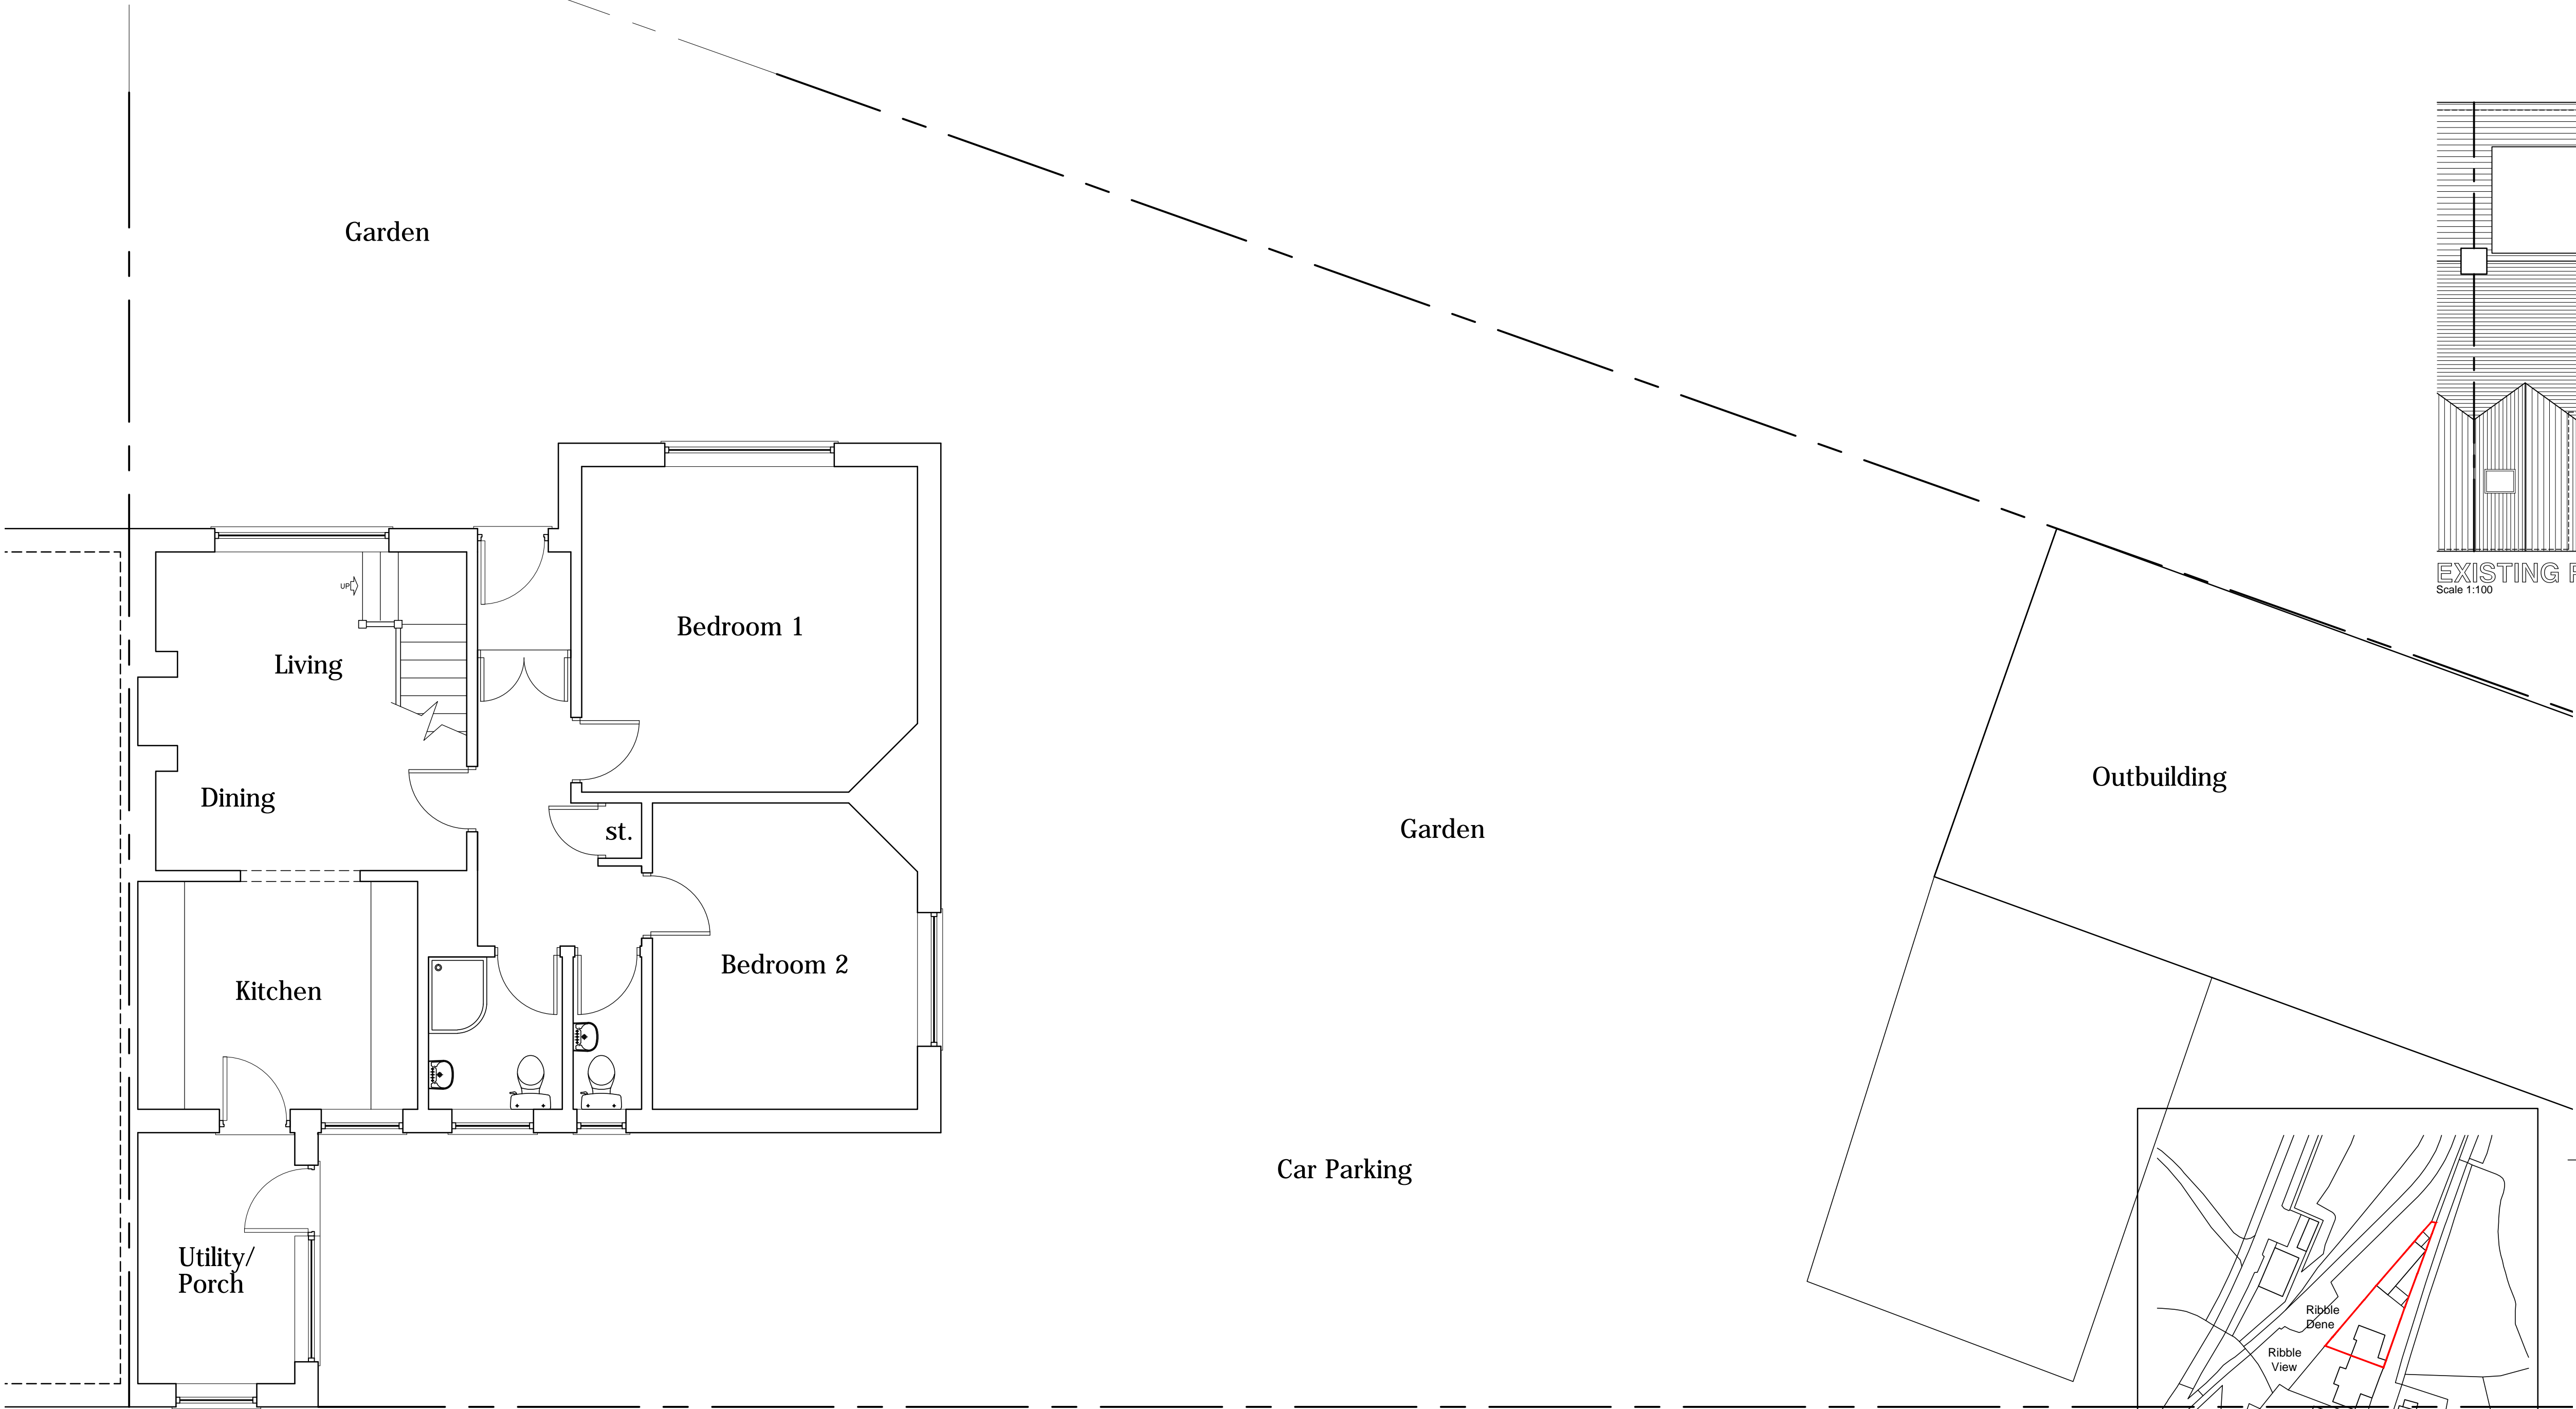

EXISTING GROUND
FLOOR LAYOUT
Scale 1:50

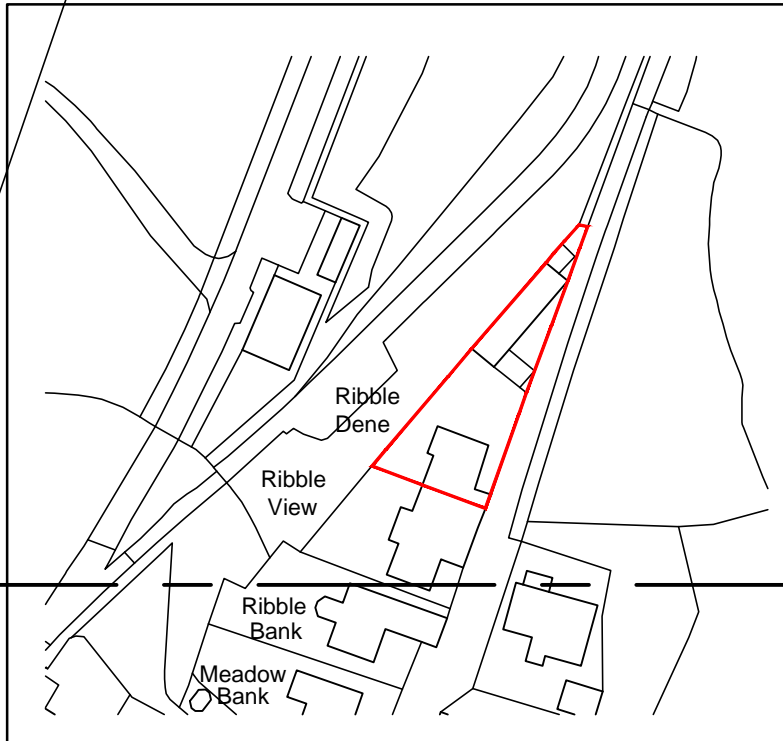

SITE LOCATION PLAN
Scale 1:1250

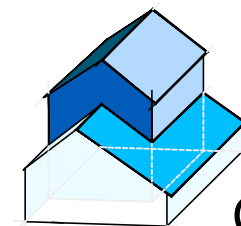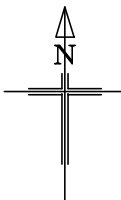

RS
DESIGN
CONSULTANCY

281 Leyland Road, Penwortham, Preston, PR1 9SY

tel : 0780 3011130

Client

MR & MRS HARTLEY

Project

RIBBLE DENE
SAWLEY BROW
SAWLEY
BB7 4LF

Drawing Title

EXISTING PLANS AND
ELEVATIONS

Scale

1:50 1:100 @ A1

Date

MARCH 2021

Dwg No

EX-01

Rev.

-

Job No

21-532

Drawing Status

PLANNING