




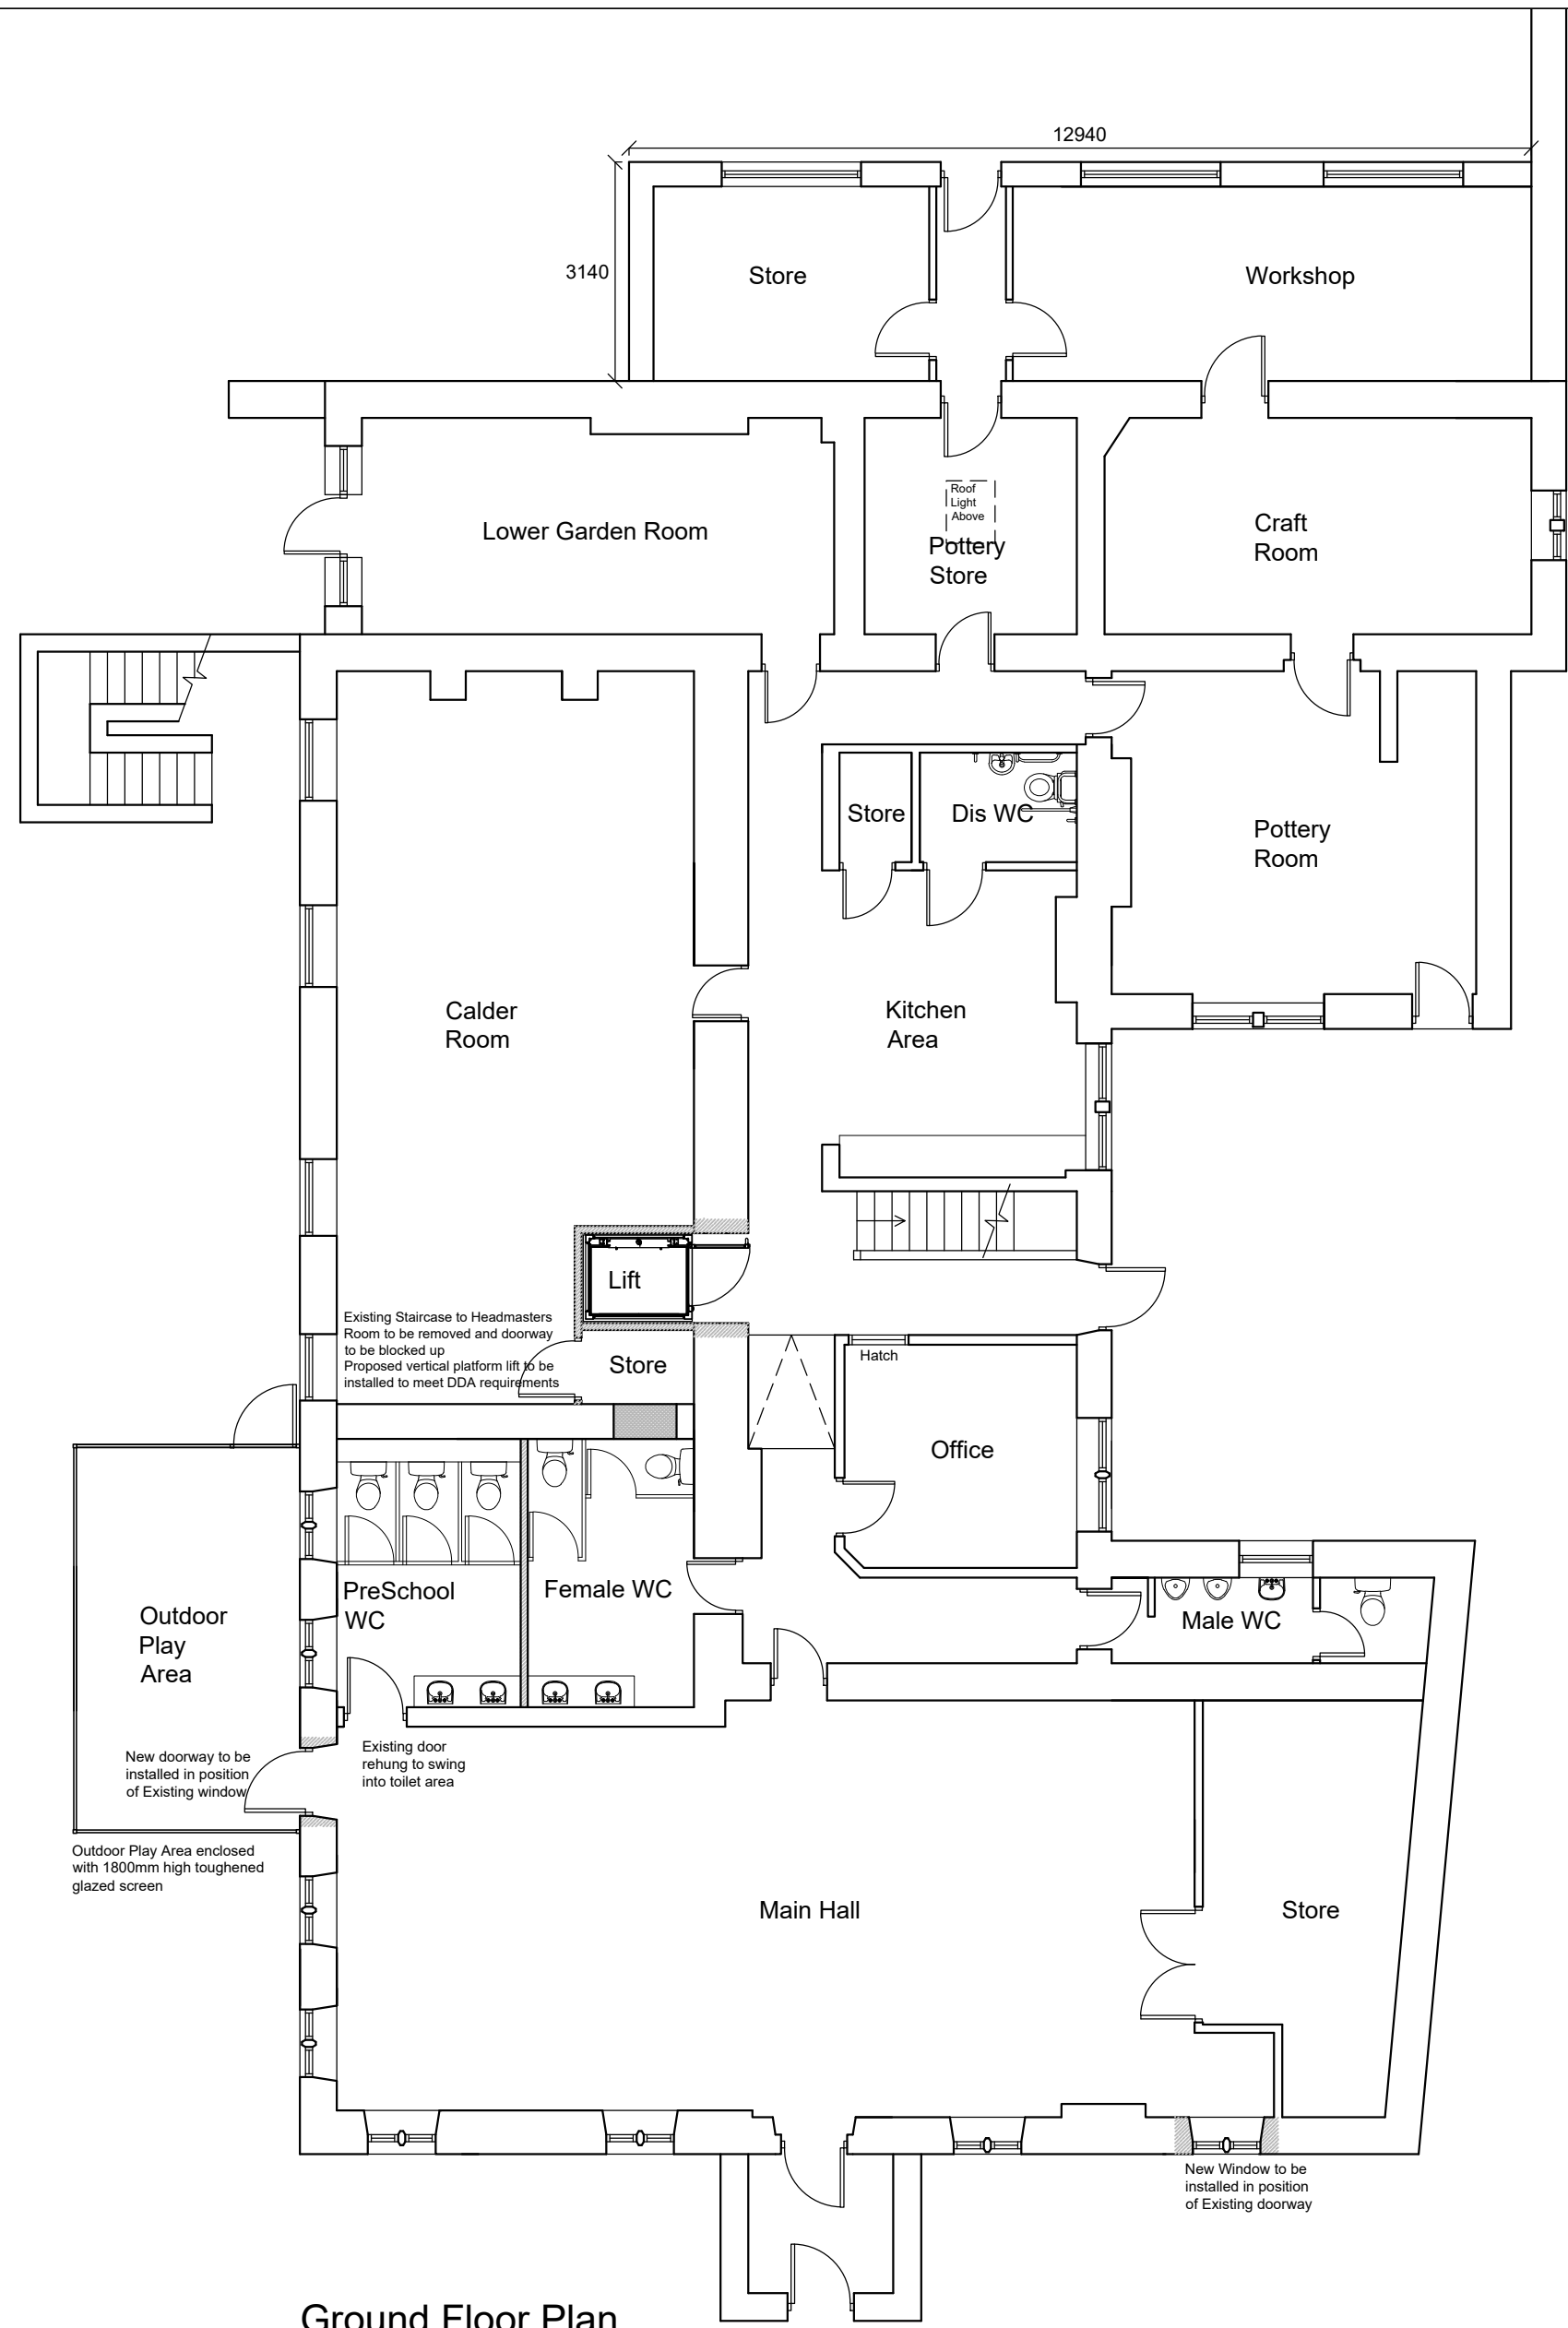

Ground Floor Plan

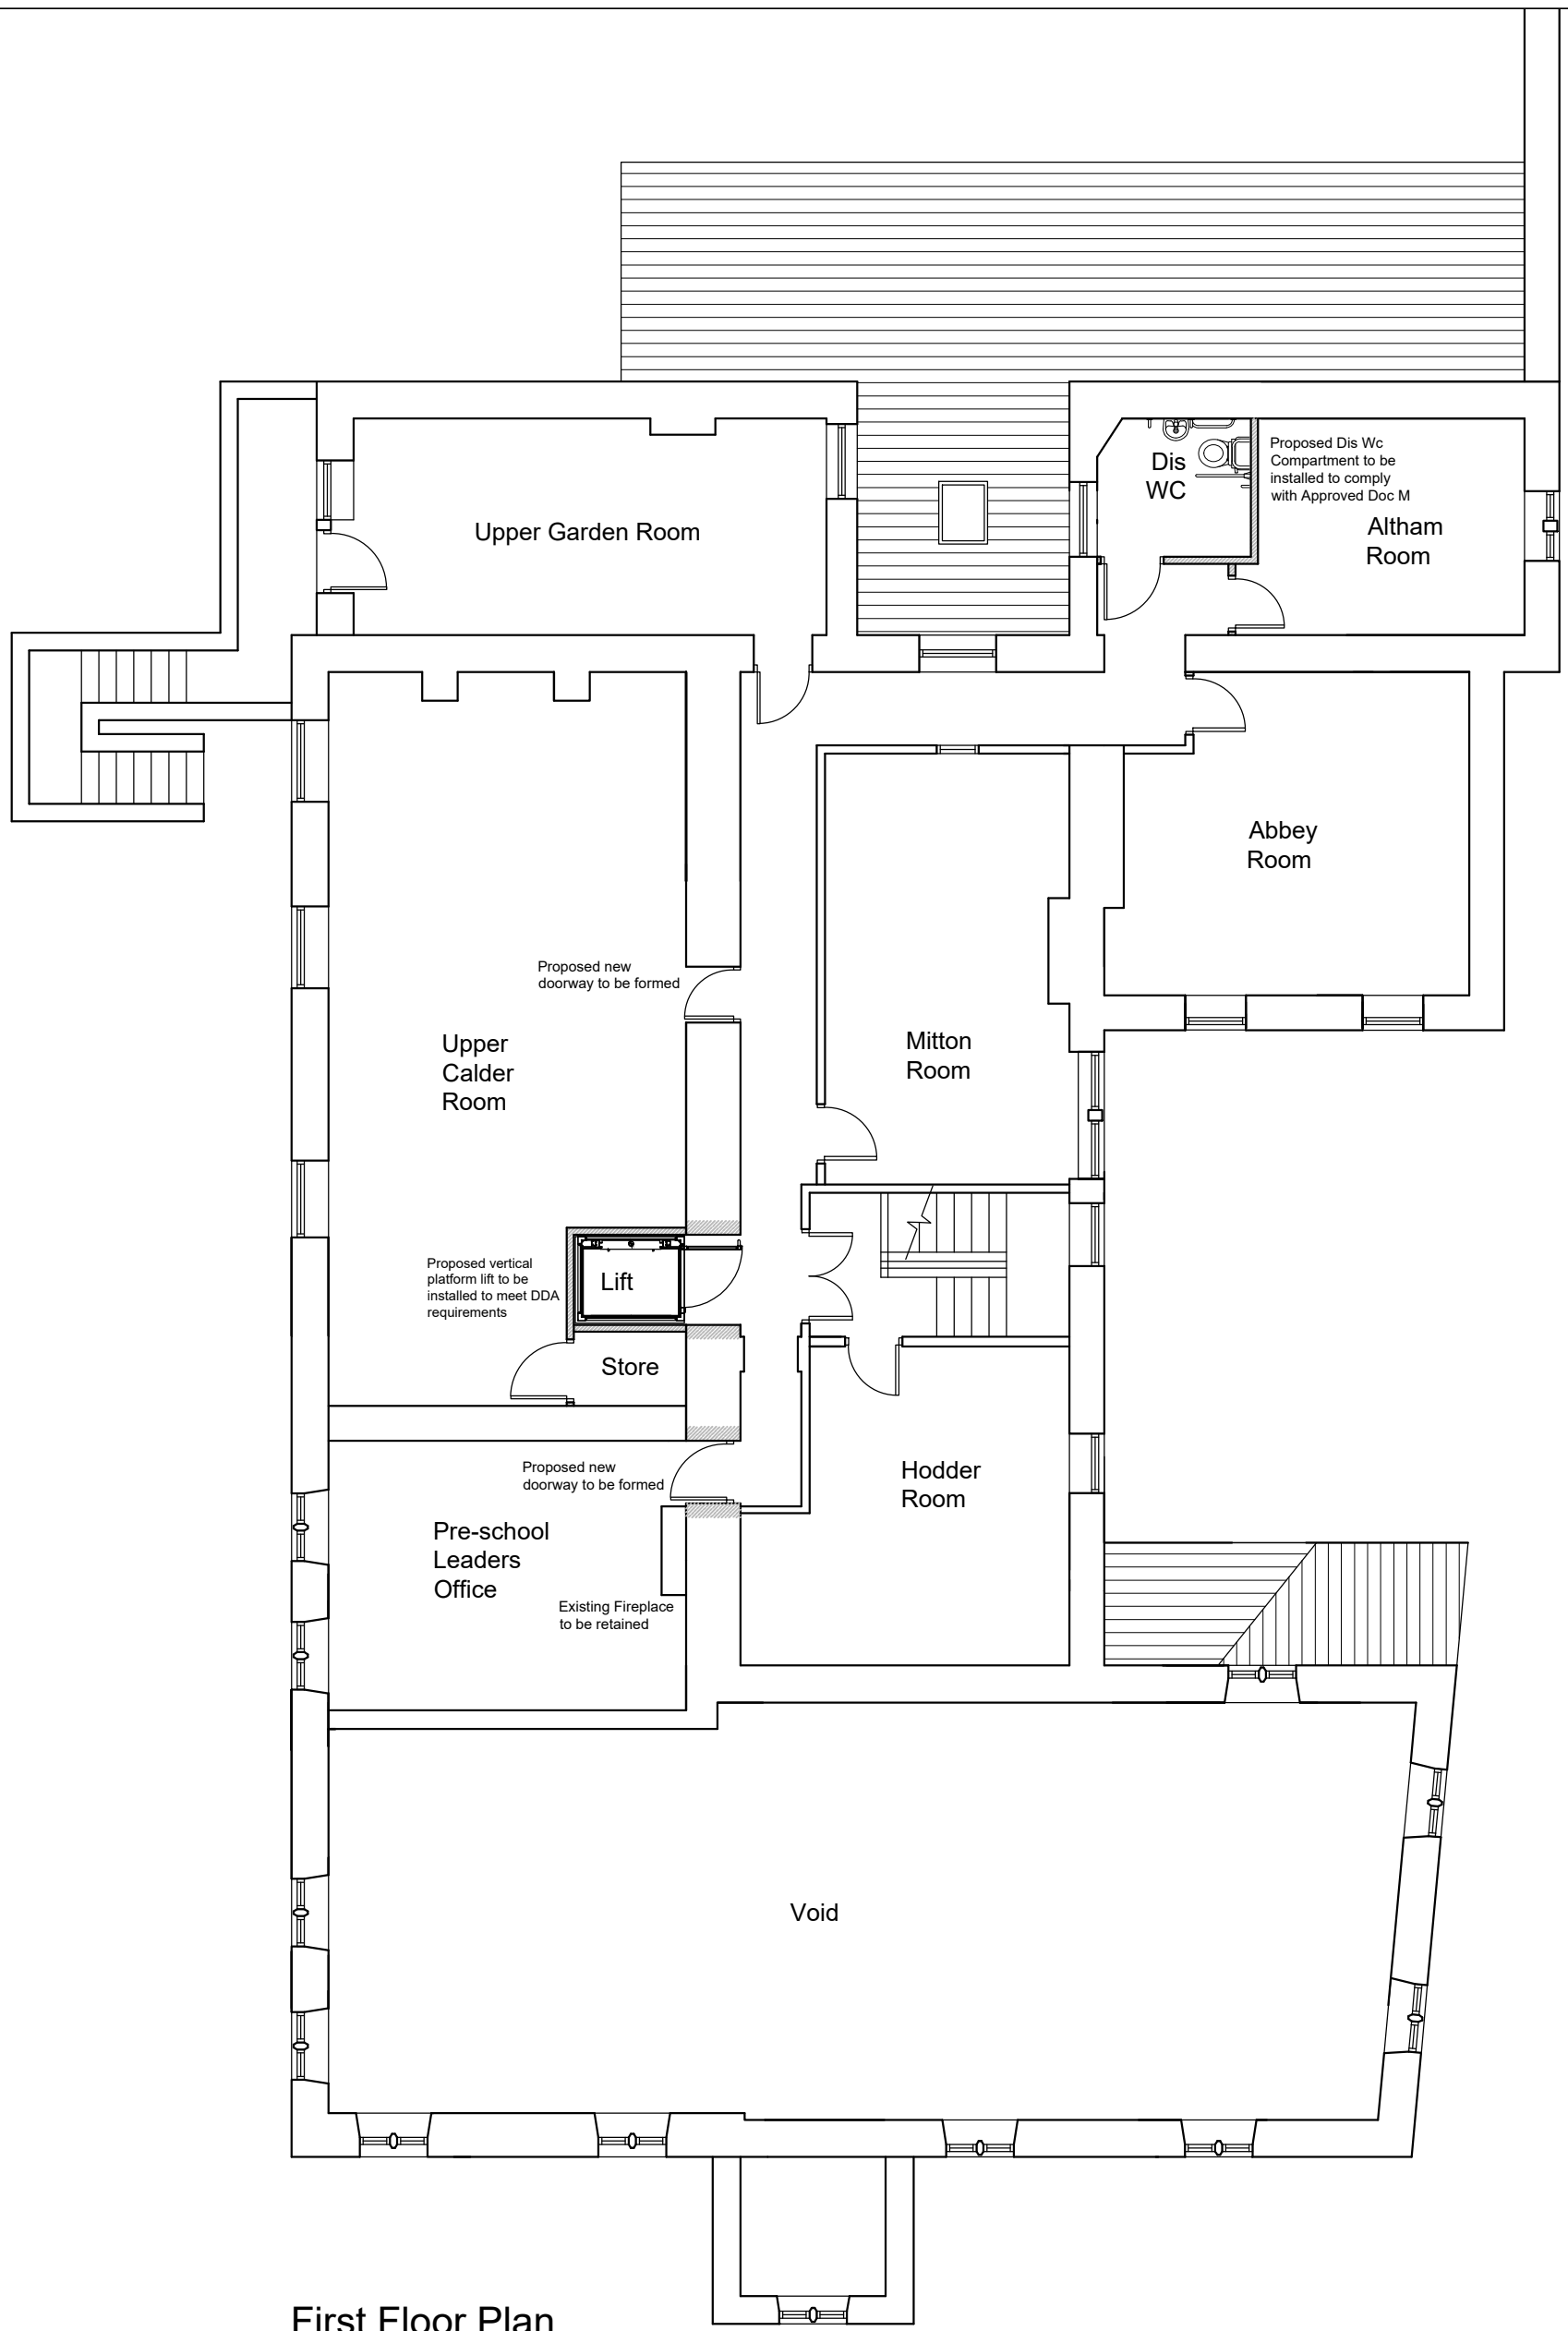


First Floor Plan

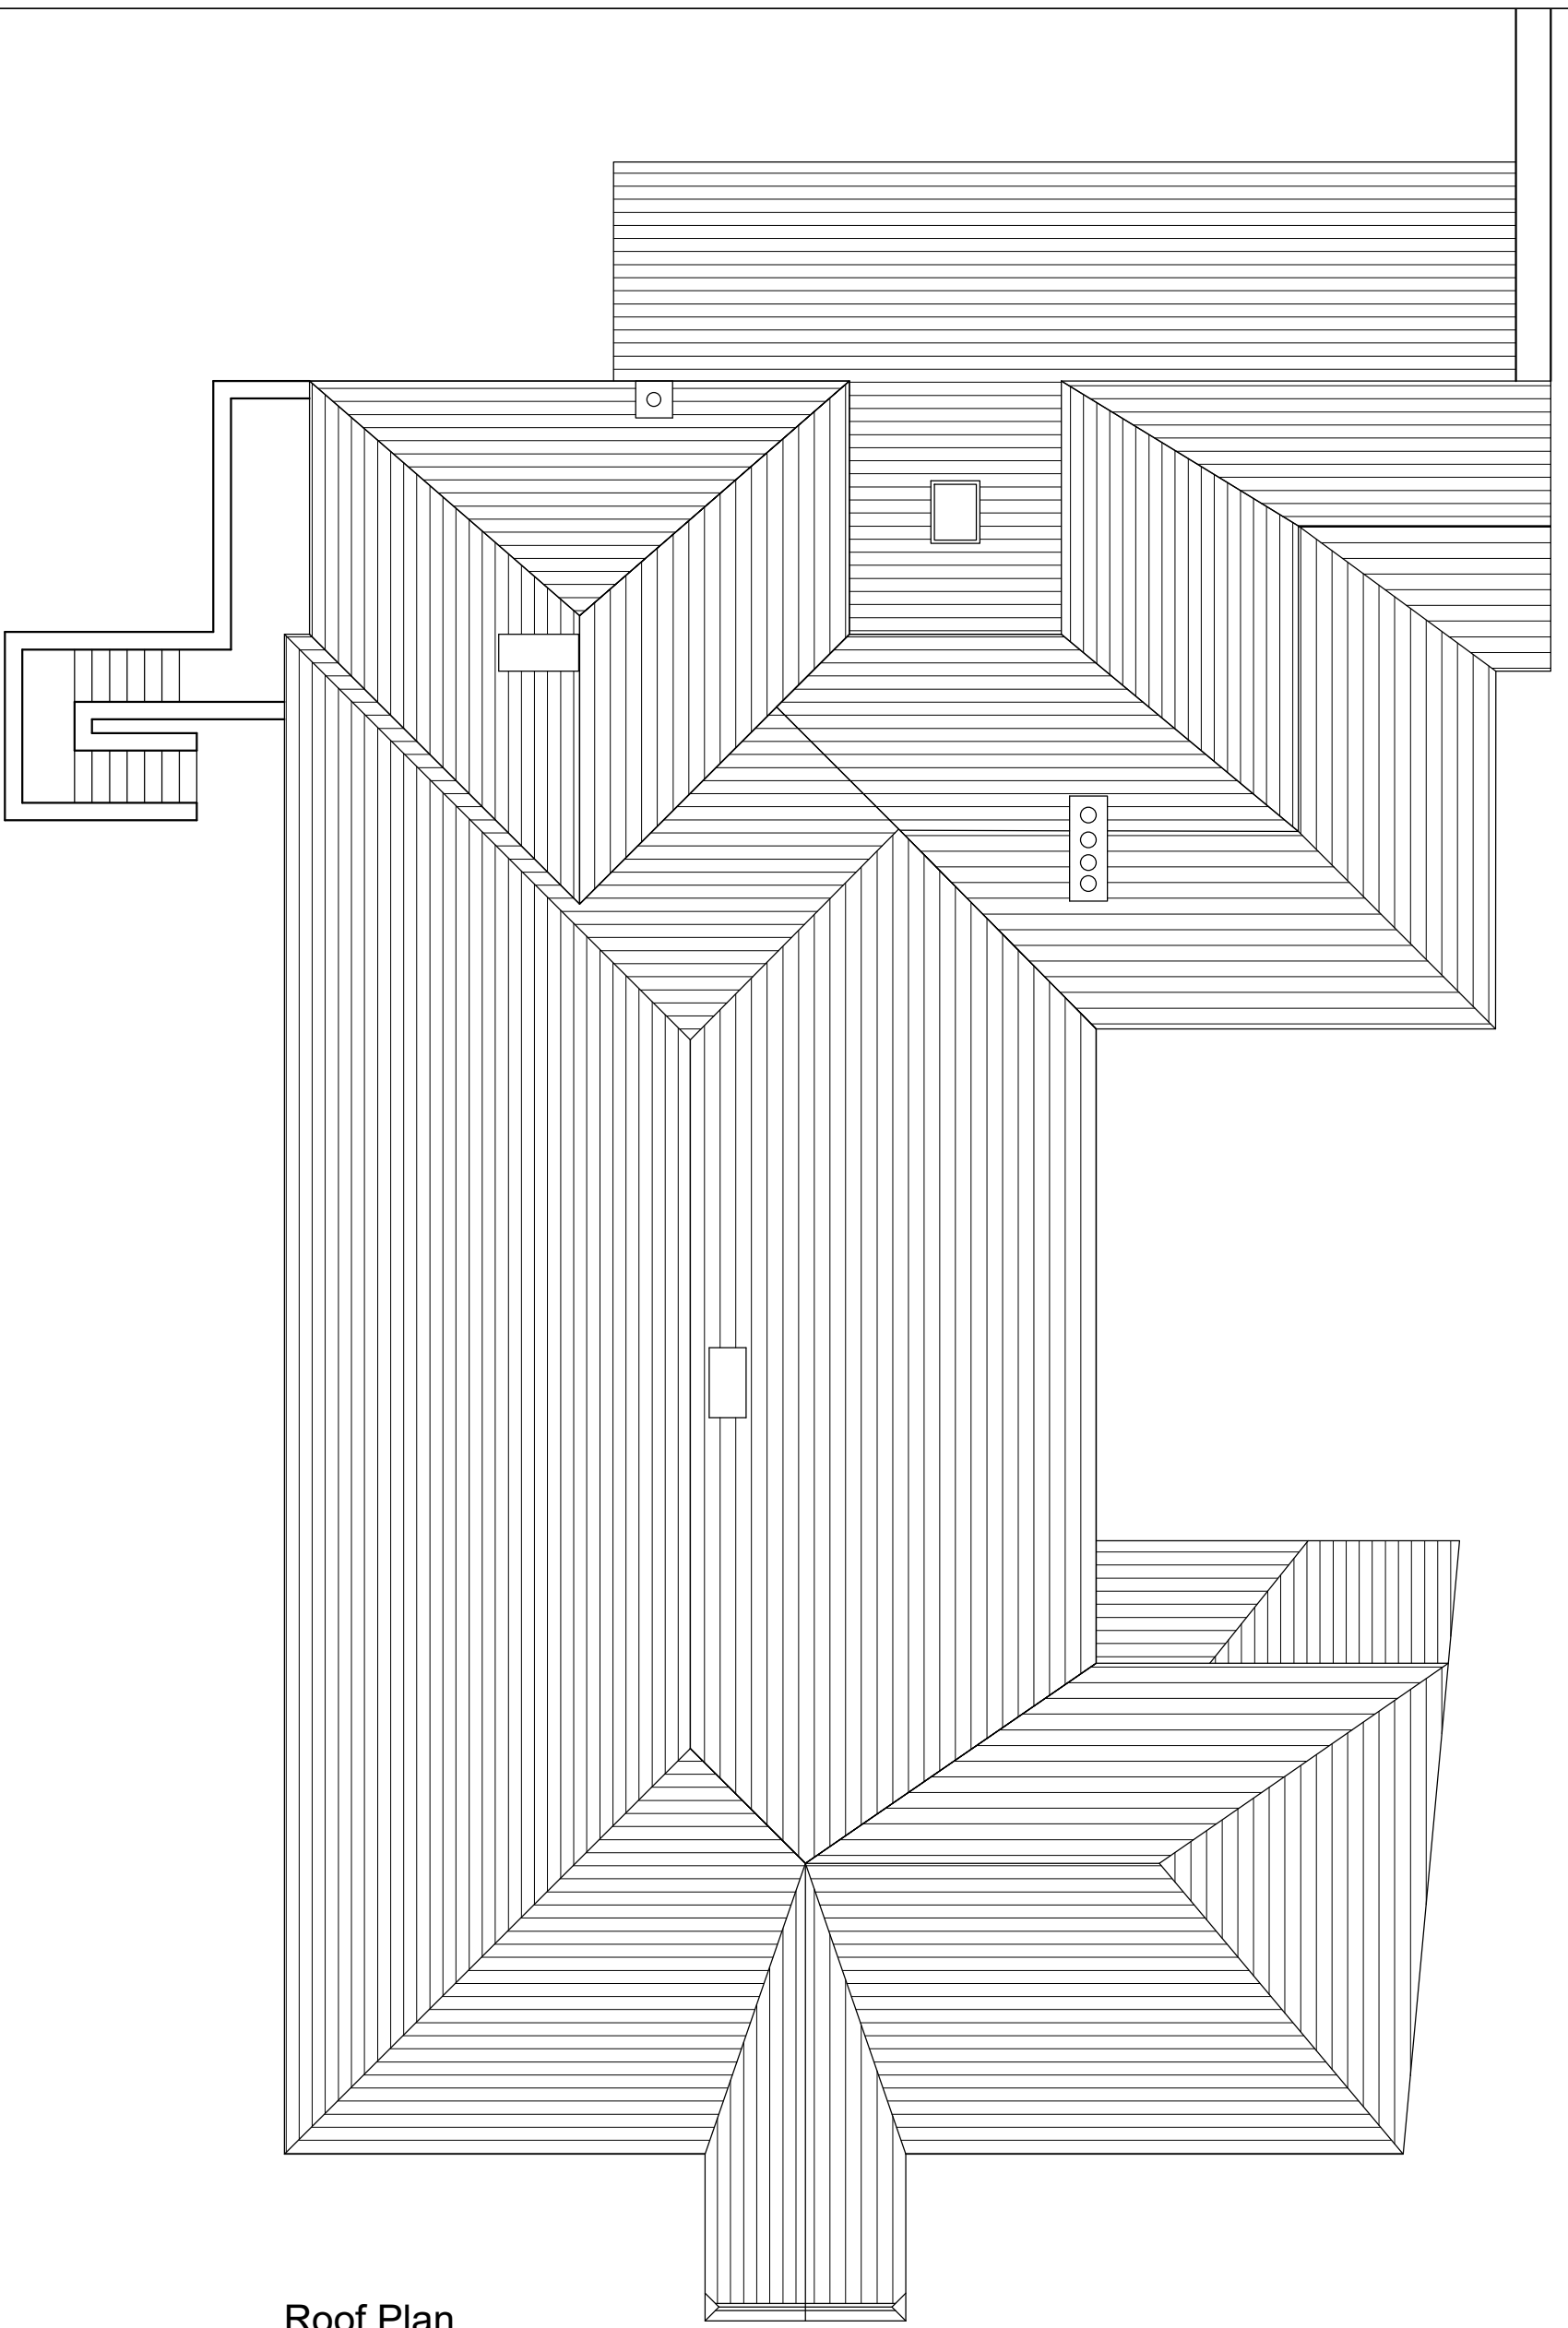


Roof Plan



East Elevation

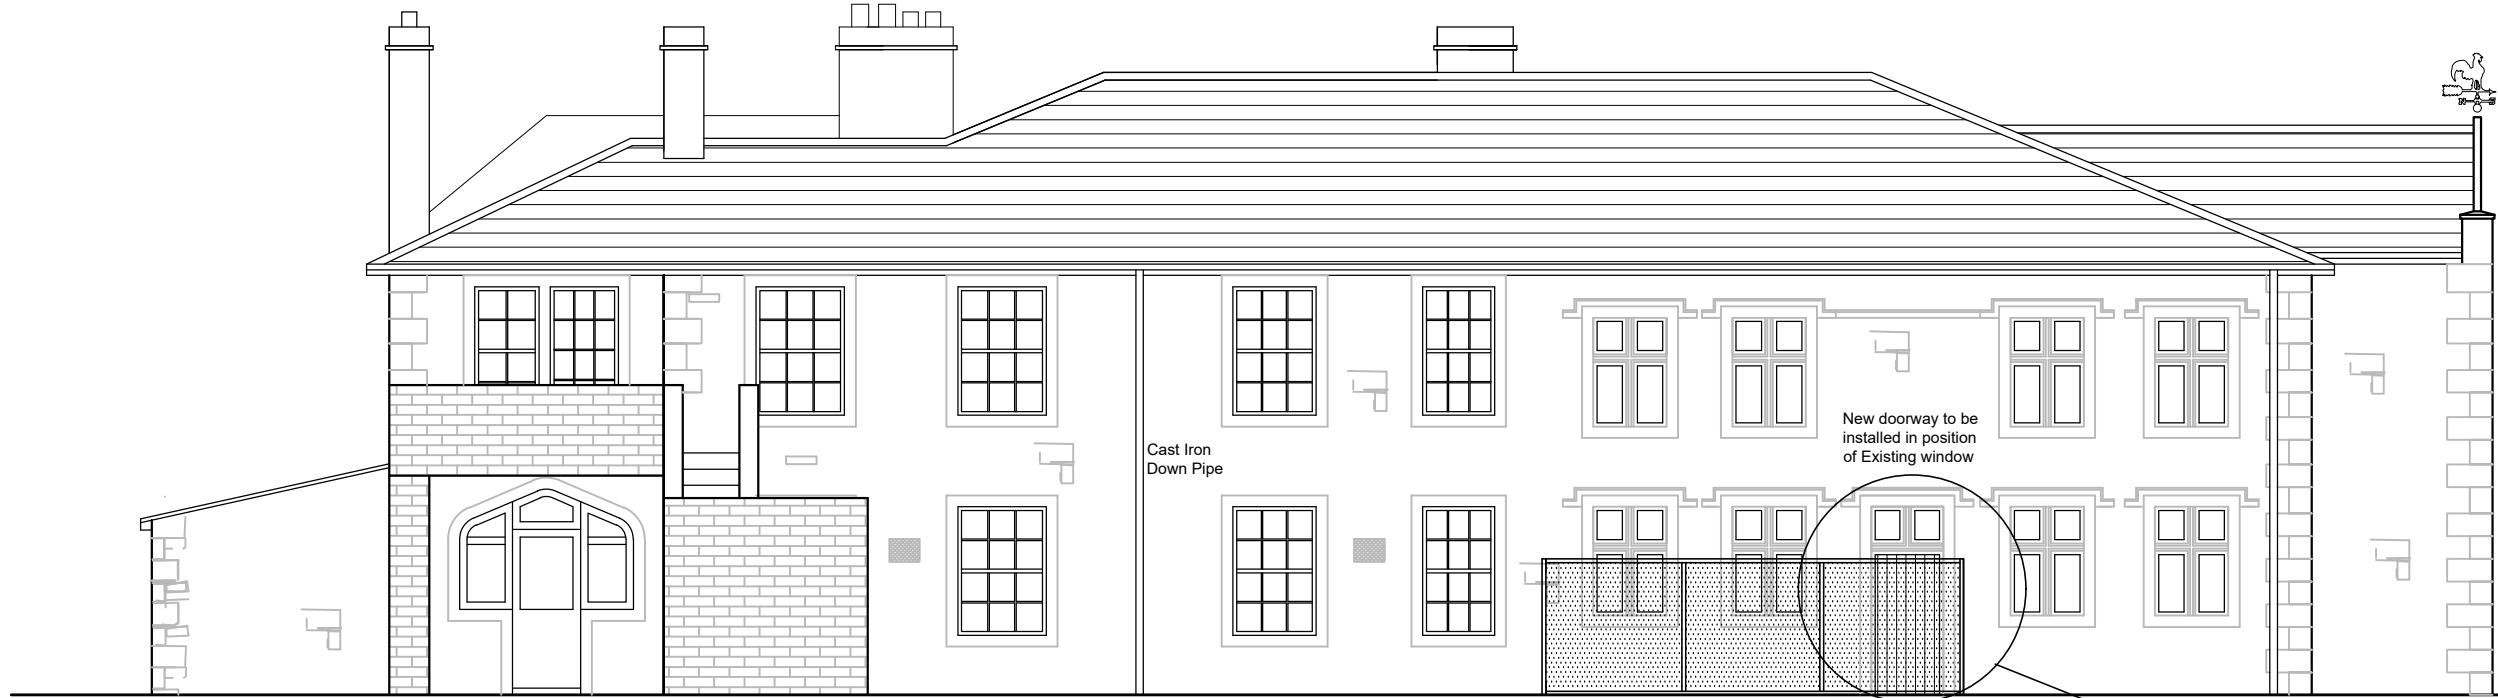


South Elevation

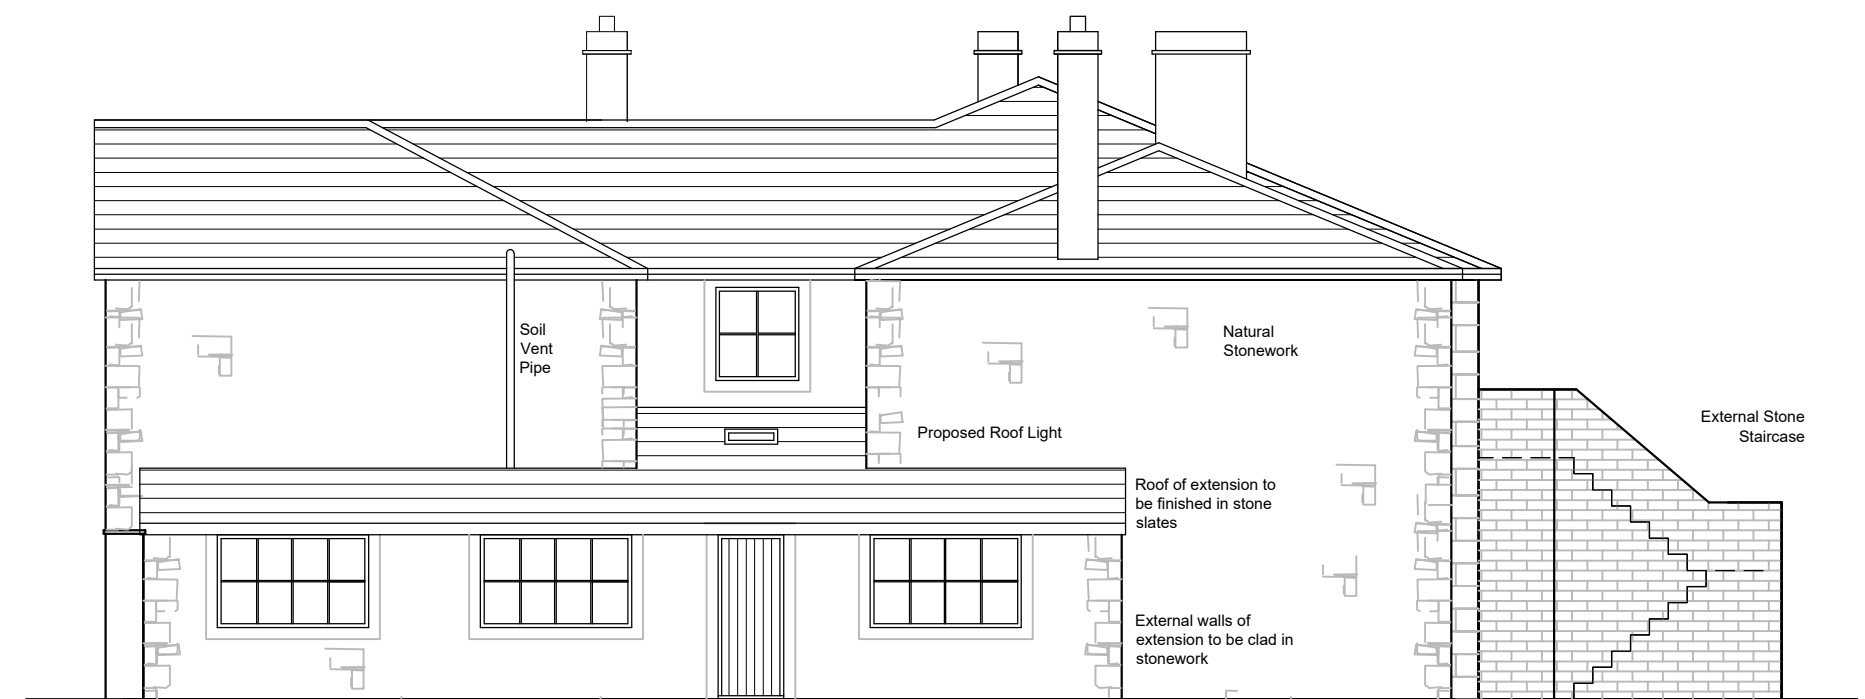

West Elevation



North Elevation

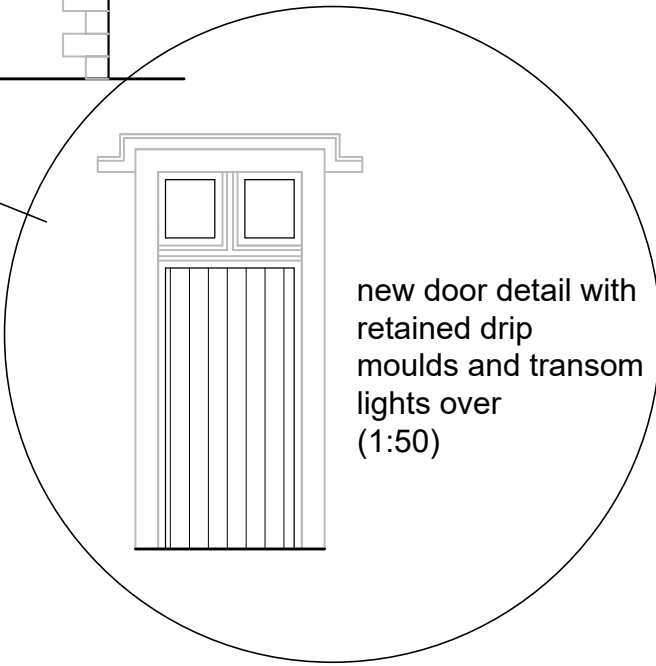

Amendment B: 16.03.21 General Amendments to Planning Officers Comments
Amendment A: 18.02.21 General Amendments to Planning Officers Comments

Avalon

Chartered Town Planning

Town Planning - Architectural Design - Building Regulations - Surveying

2 Reedley Business Centre, Redman Road, Burnley, Lancashire, BB10 2TY

Phone: 01282 834834

Email: brian@avalontownplanning.co.uk
darrell@avalontownplanning.co.uk
alex@avalontownplanning.co.uk

PROPOSED PLANS AND ELEVATIONS					
Site: Whalley Old Grammar School Station Road Whalley BB7 9RH					
Client: Whalley Education Foundation					
Date: 23.03.21		Scale: 1:100 @ A1			
Project No: WHAL/01 Dwg 02B			Drawn: DS		
Amendments:	A	B			