




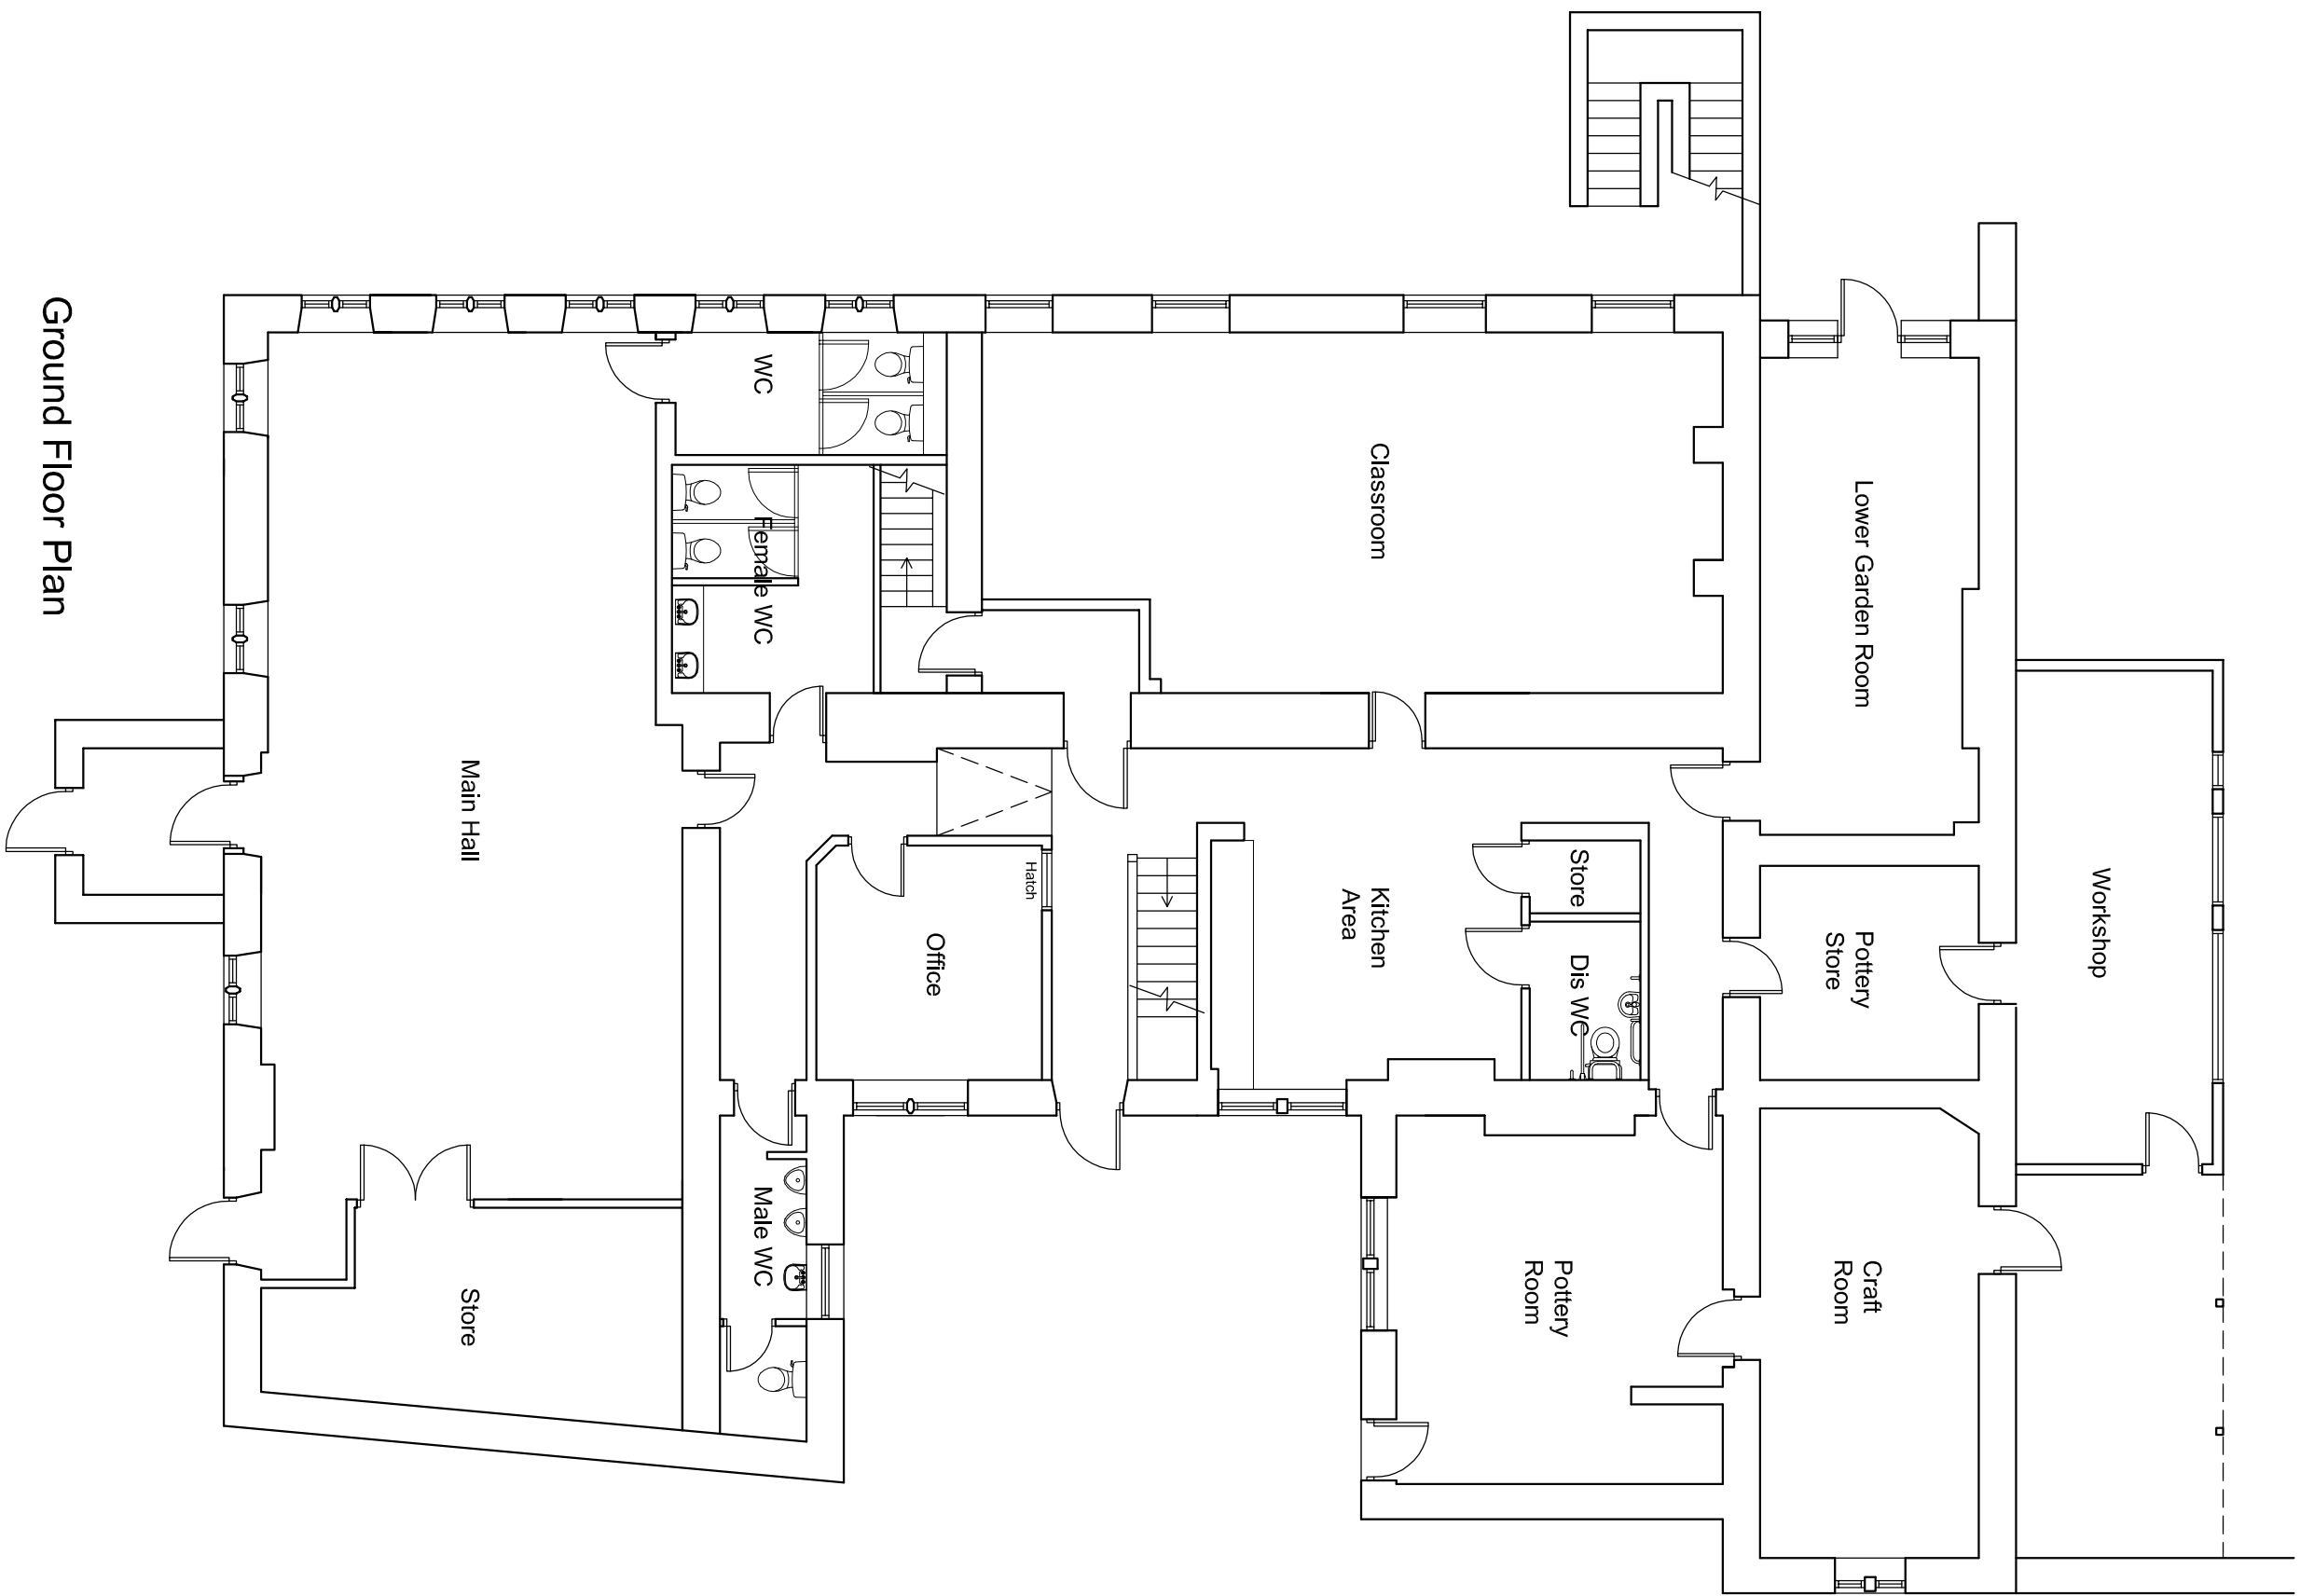


Ground Floor Plan

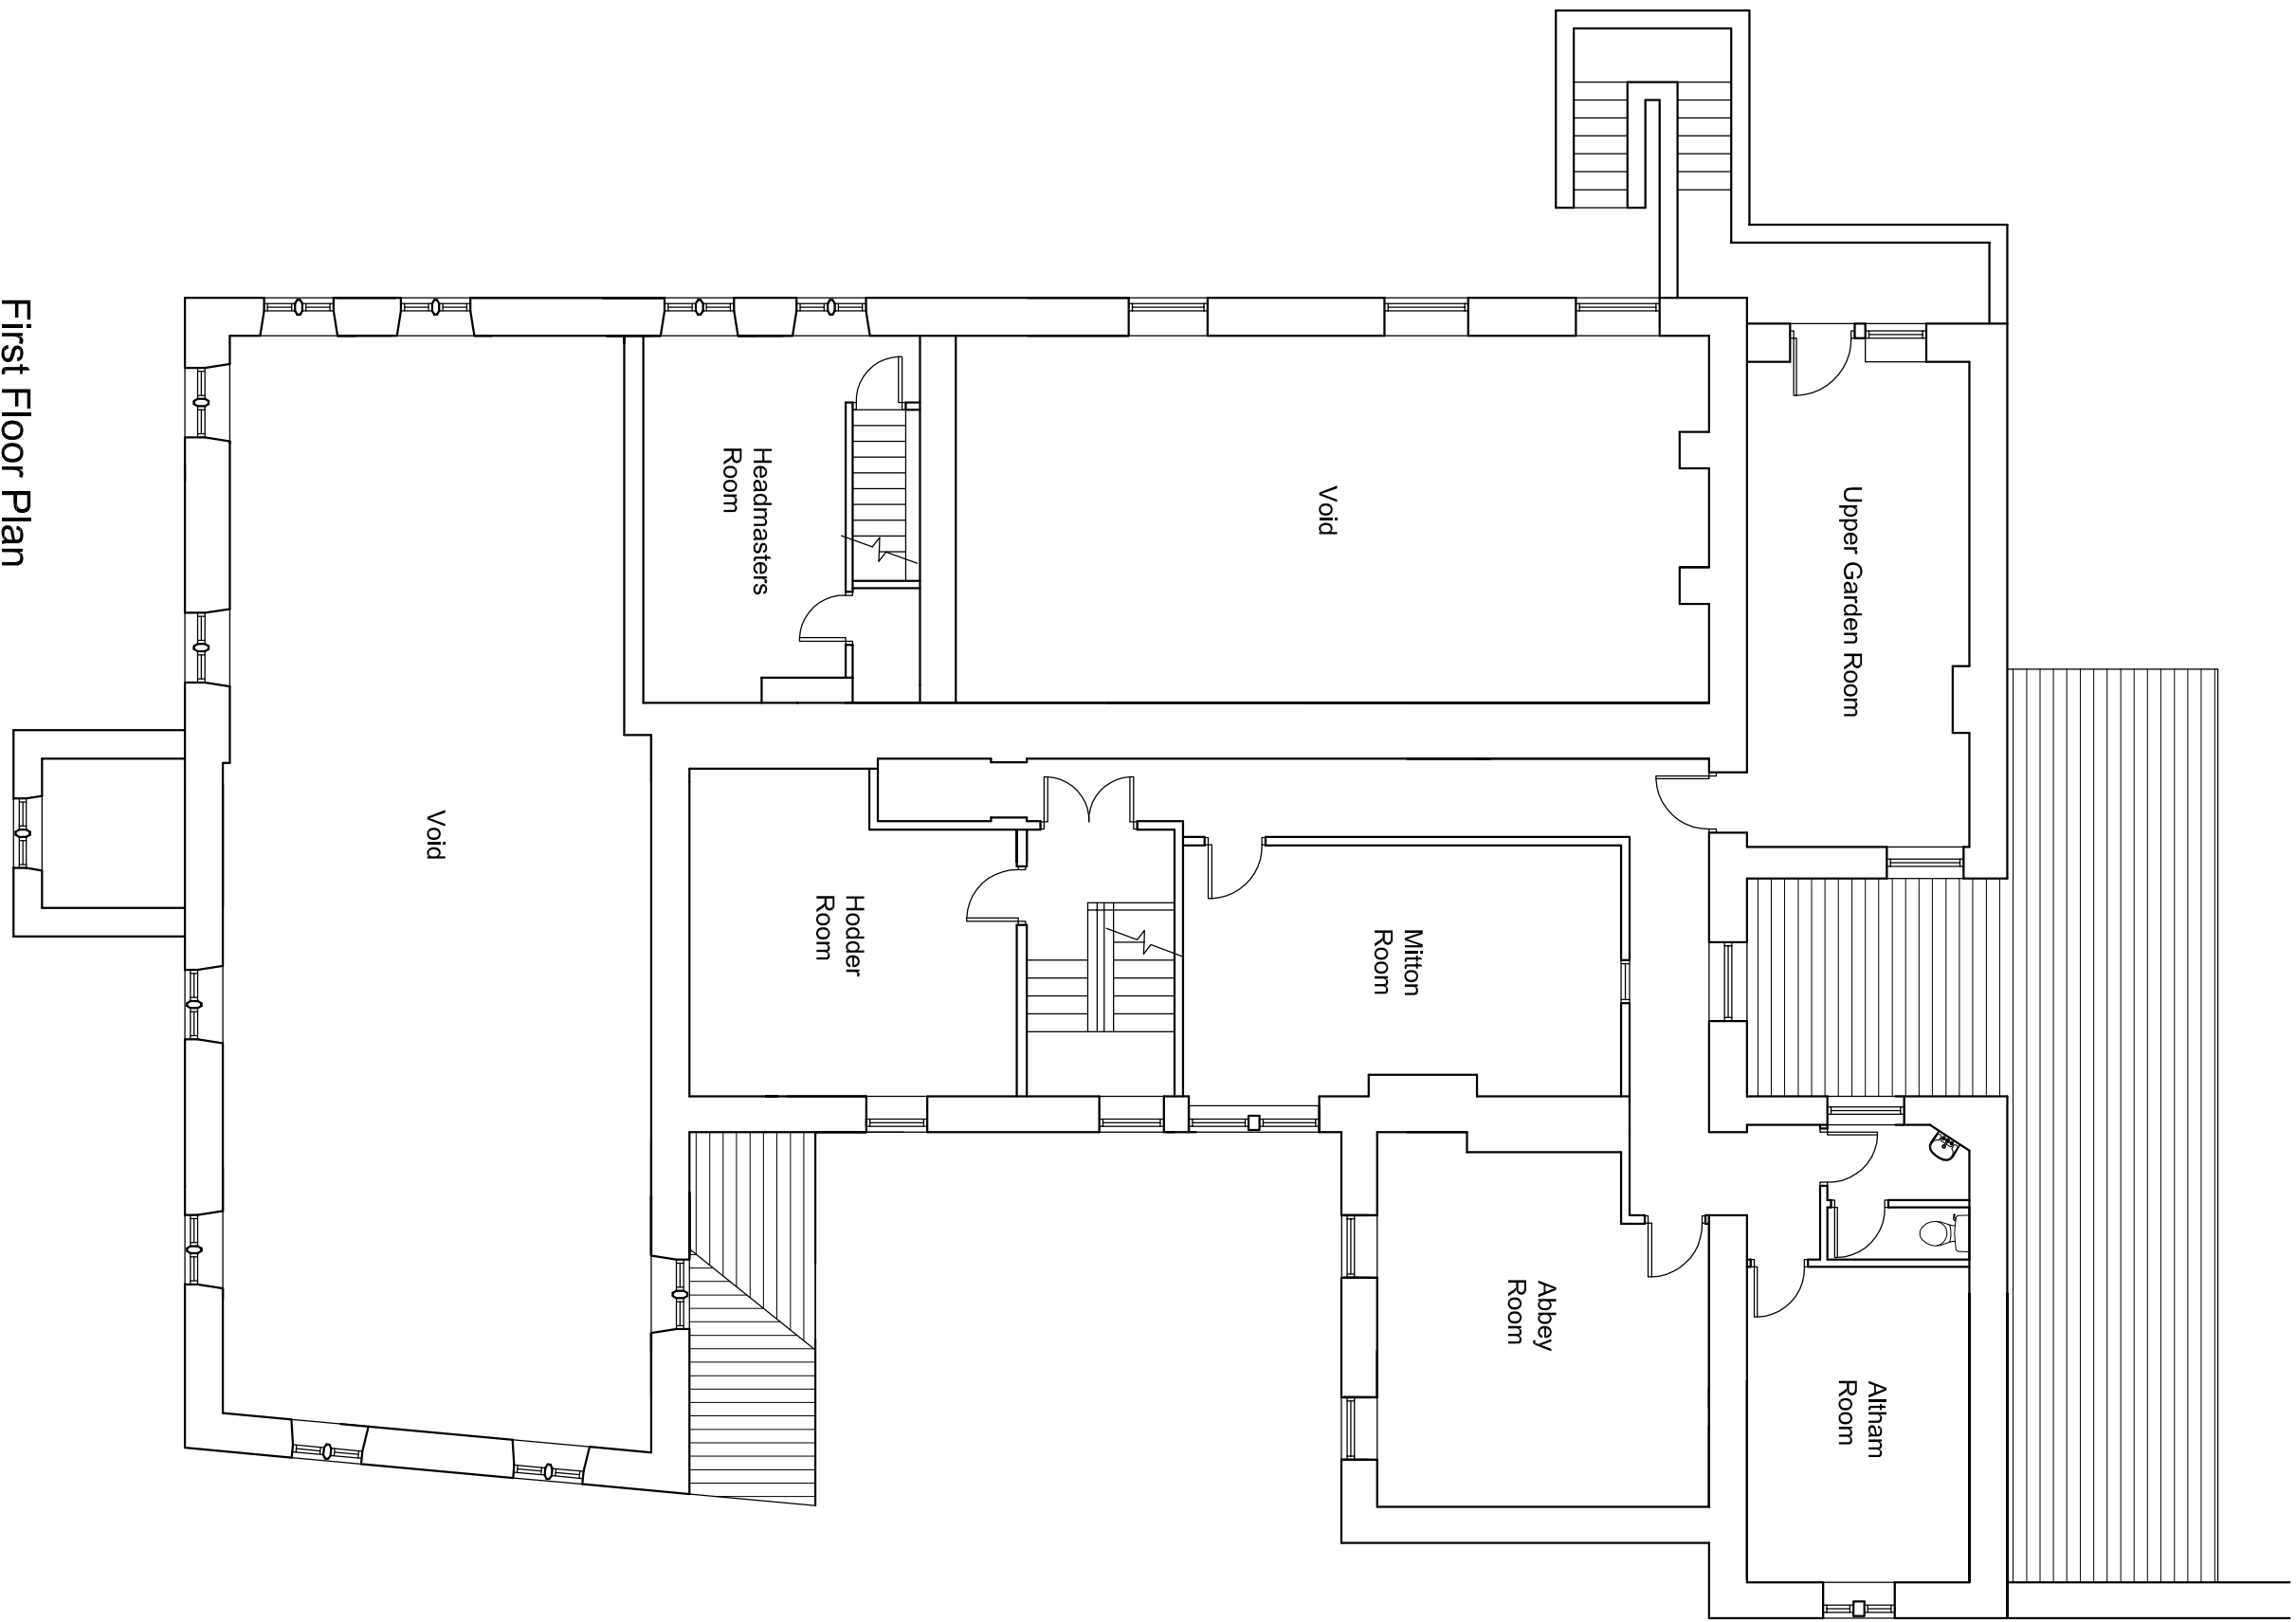


First Floor Plan

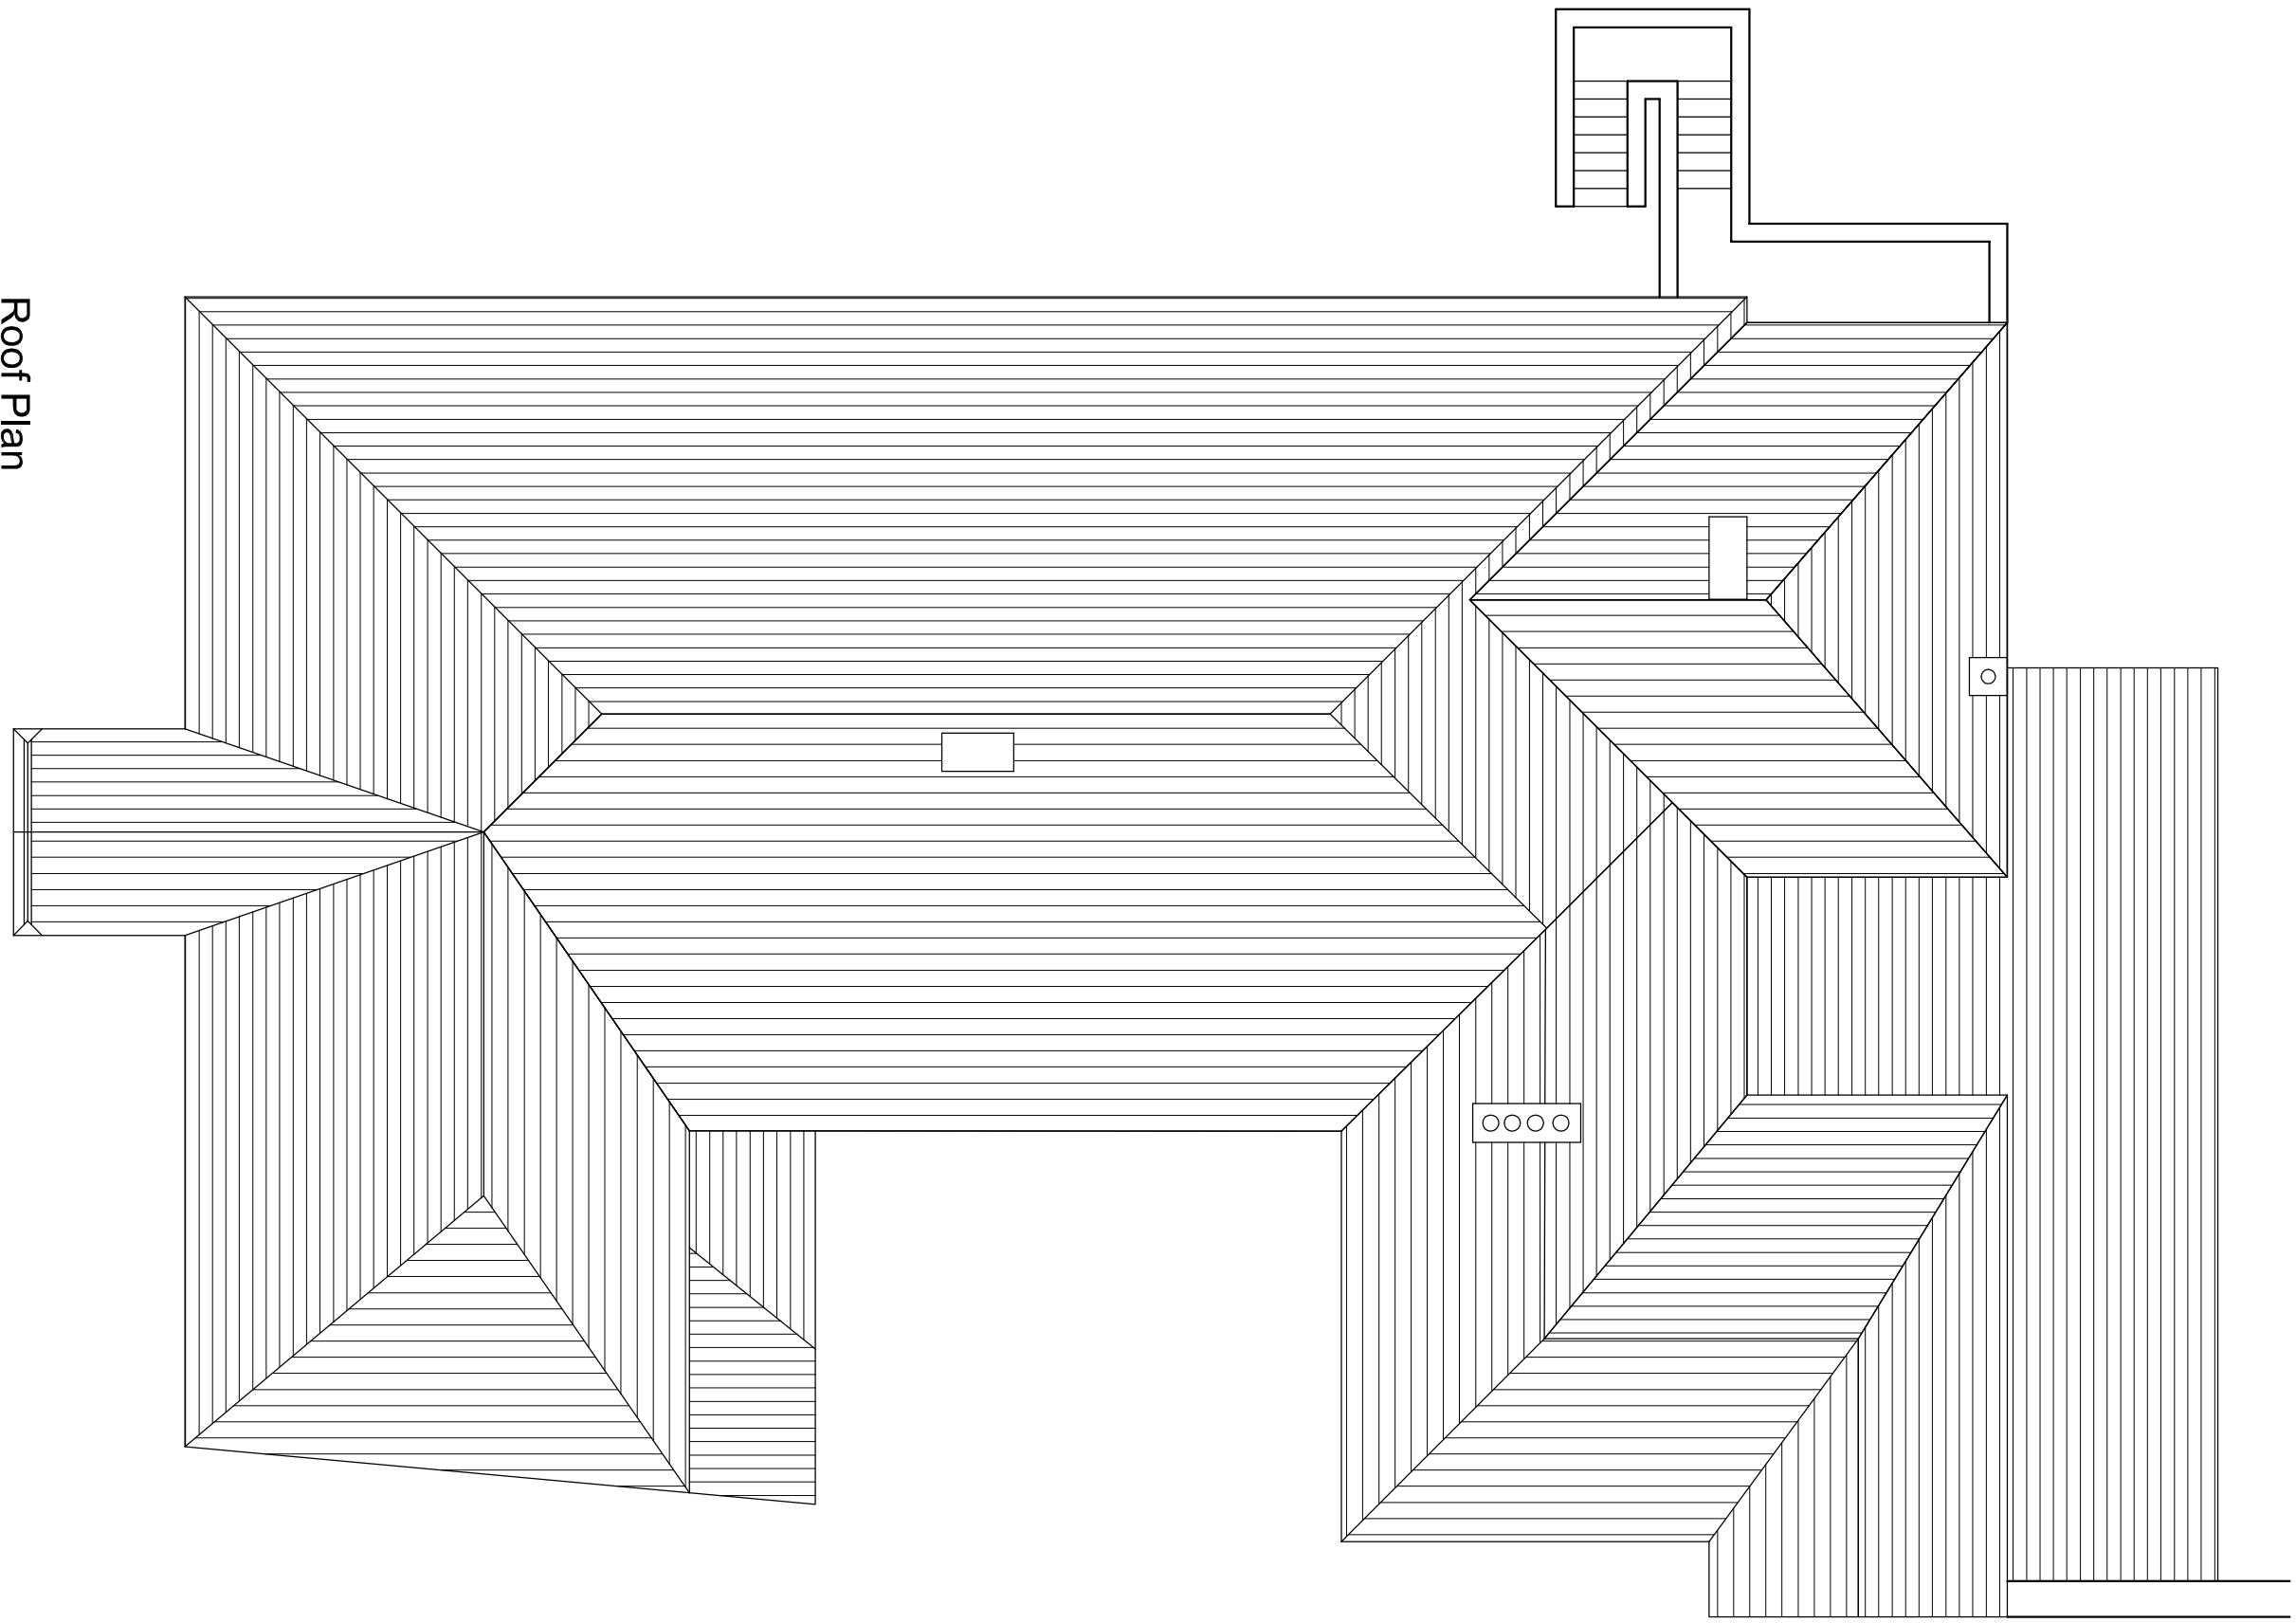


Roof Plan

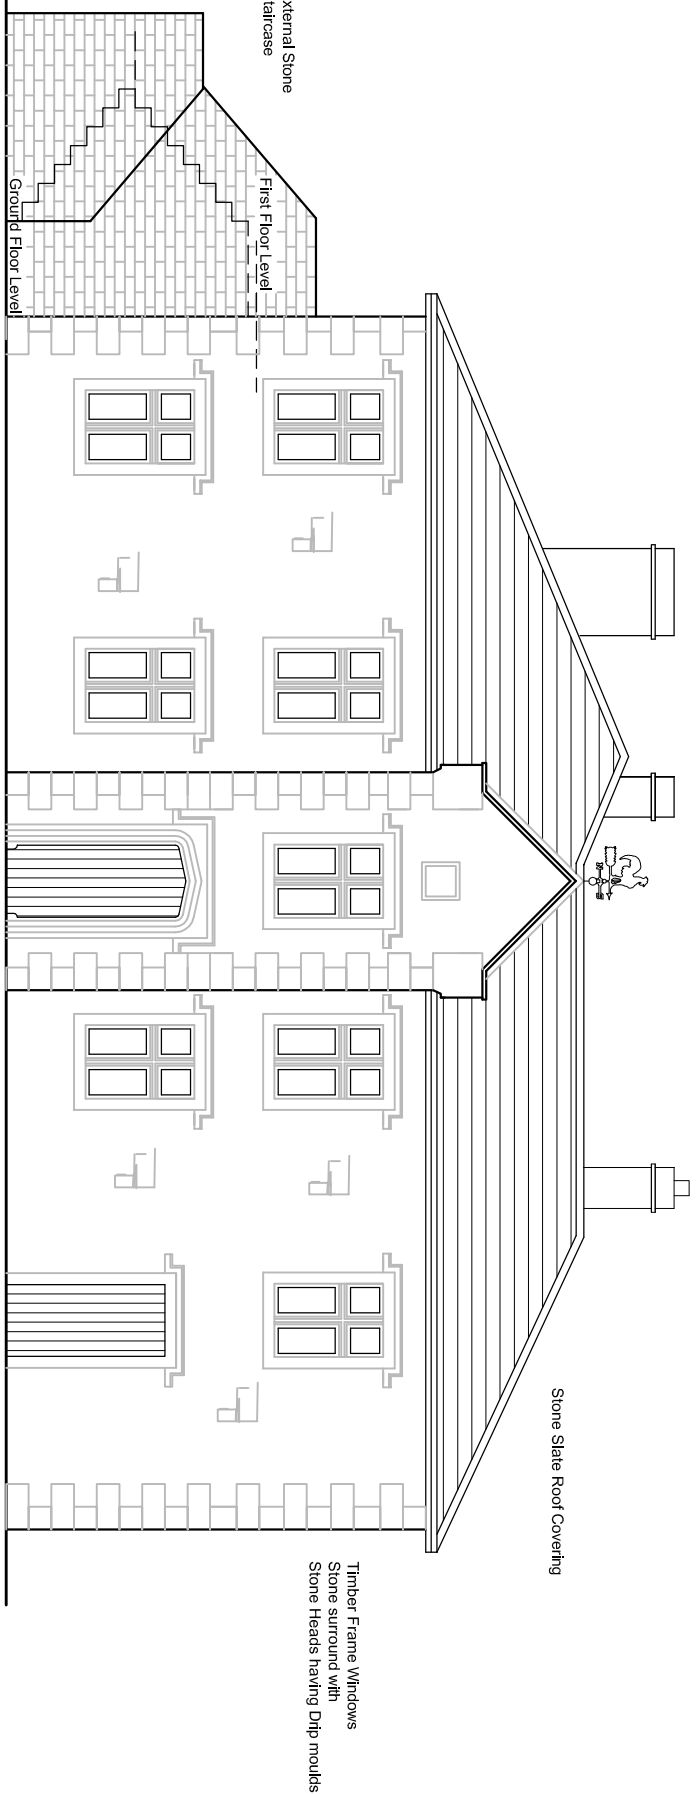


East Elevation

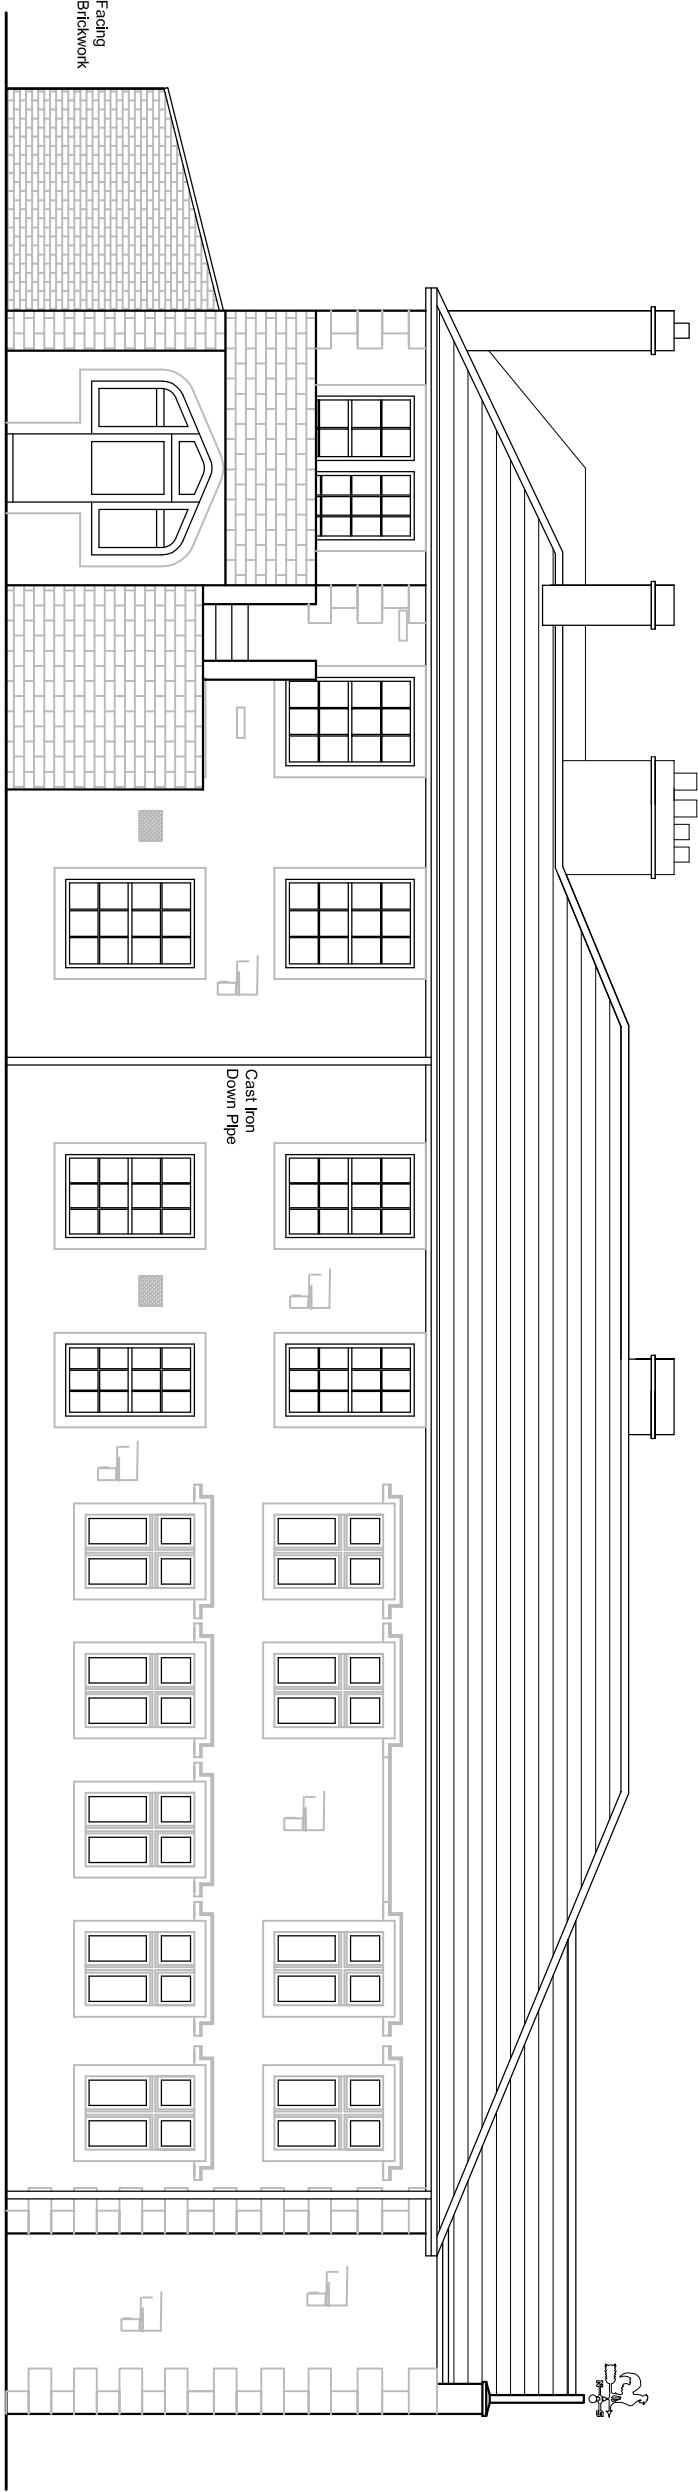

South Elevation

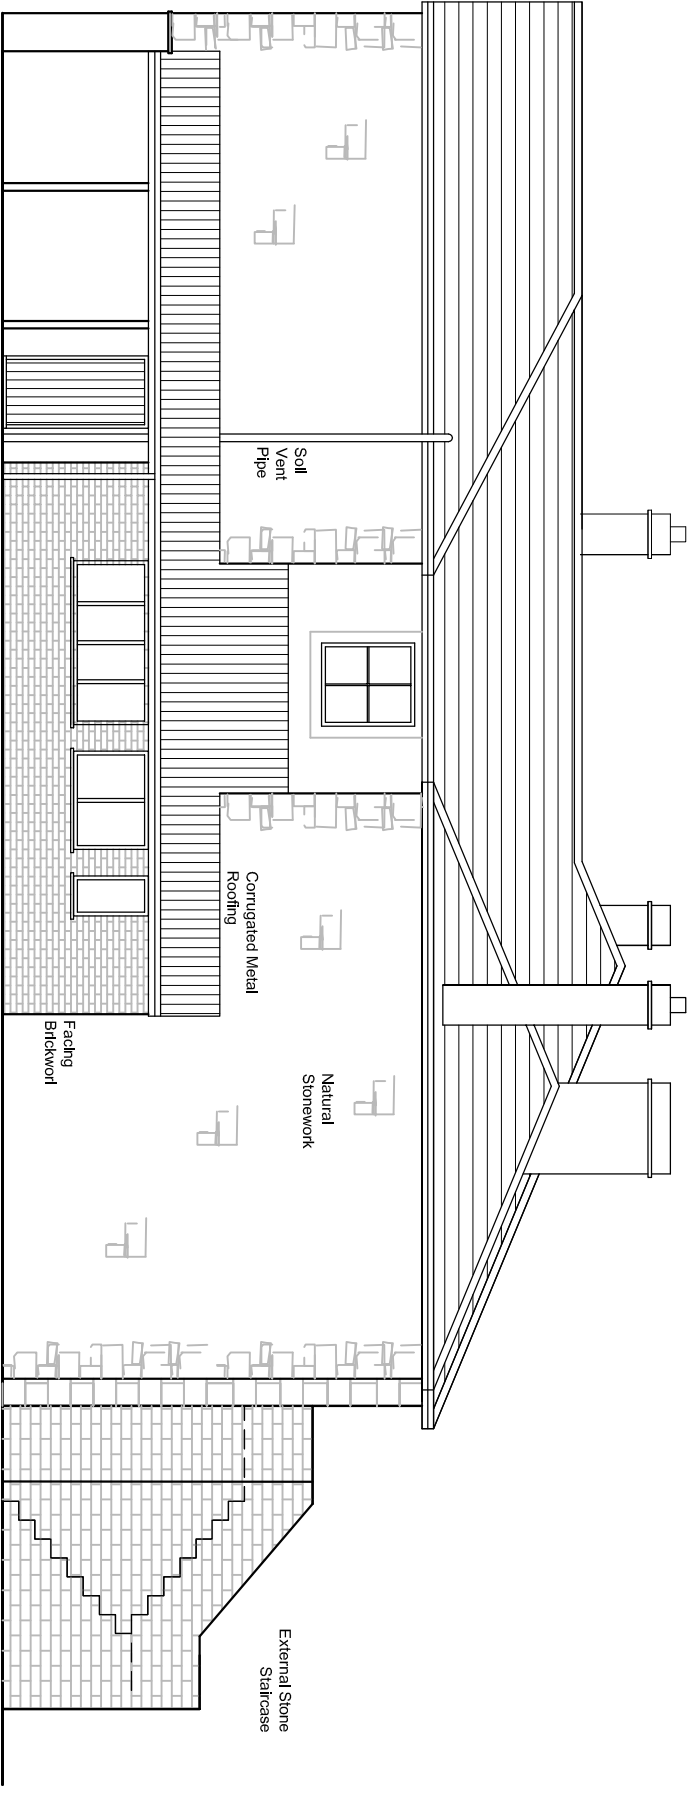

West Elevation

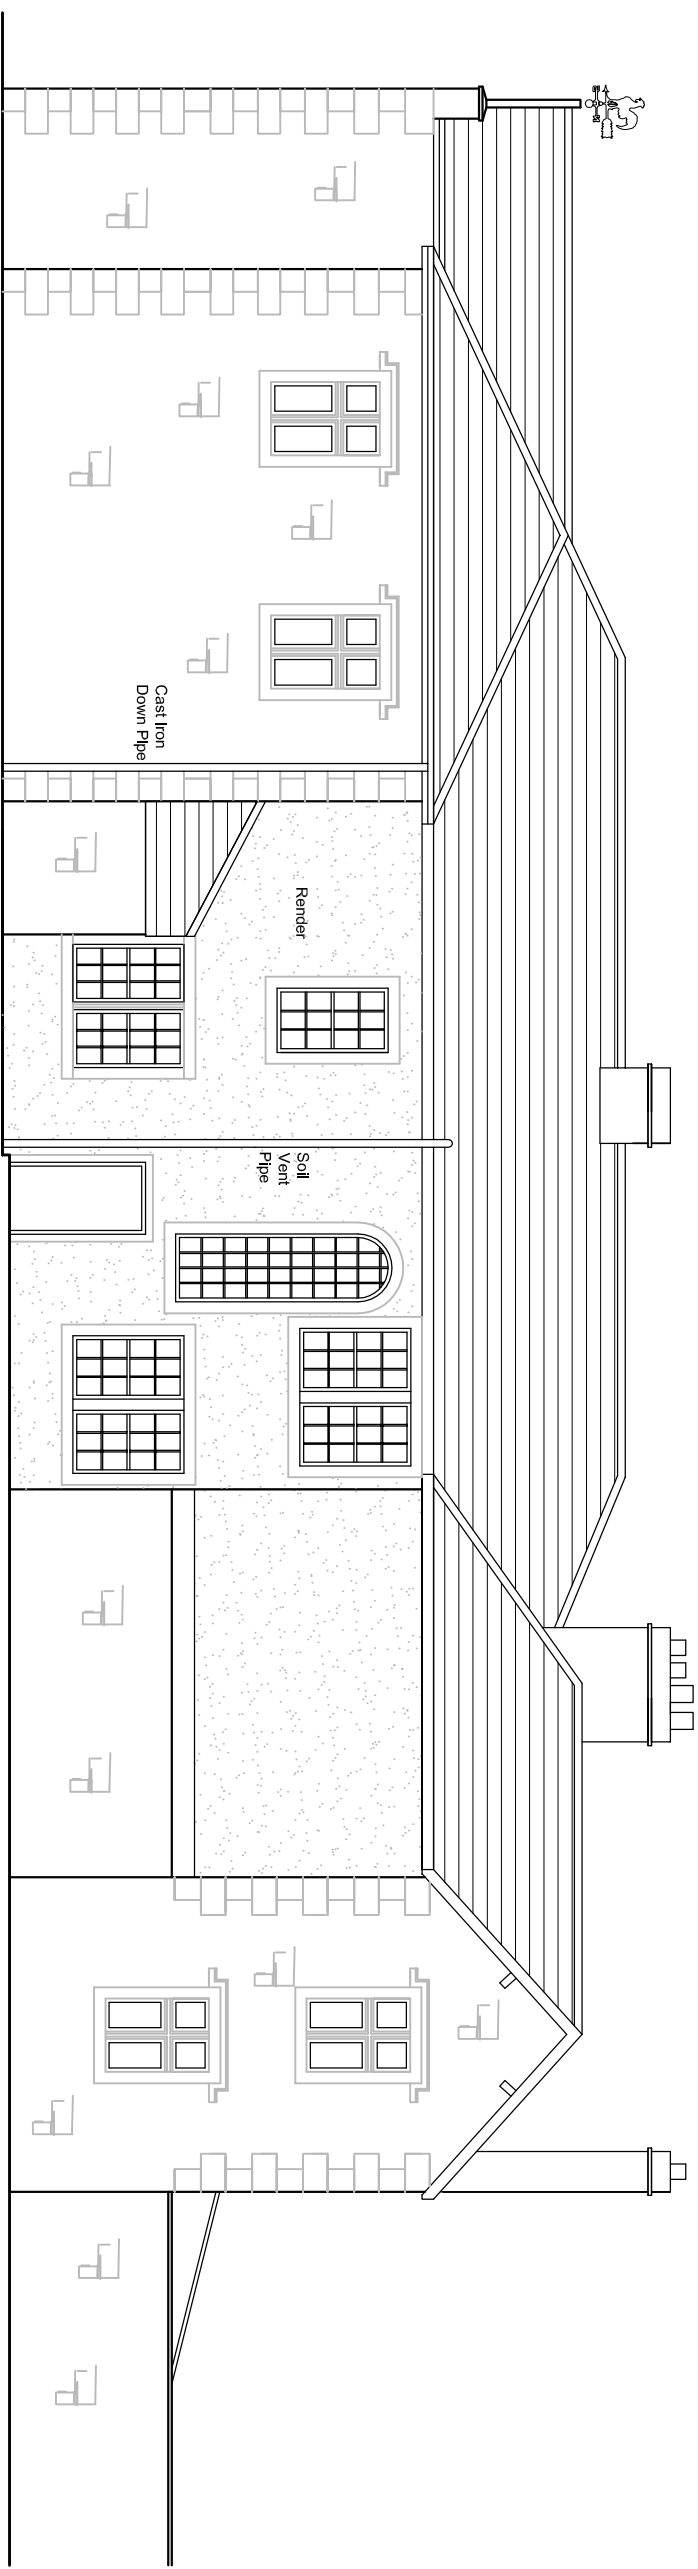

North Elevation

EXISTING PLANS AND ELEVATIONS									
Site: Whalley Old Grammar School									
Station Road									
Whalley									
BB7 9RH									
Client: Whalley Education Foundation									
Date: 10.09.20		Scale: 1:100 @ A1							
Project No: WHAL01 Dwg 01				Drawn: DS					
Amendments:									

Avalon

RIPi

Chartered Town Planning

Town Planning - Architectural Design - Building Regulations - Surveying

2 Reddy Business Centre, Redman Road, Burnley, Lancashire, BB10 2TY

Phone: 01282 834834

Email: design@avalontownplanning.co.uk

design@avalontownplanning.co.uk

www.avalontownplanning.co.uk