
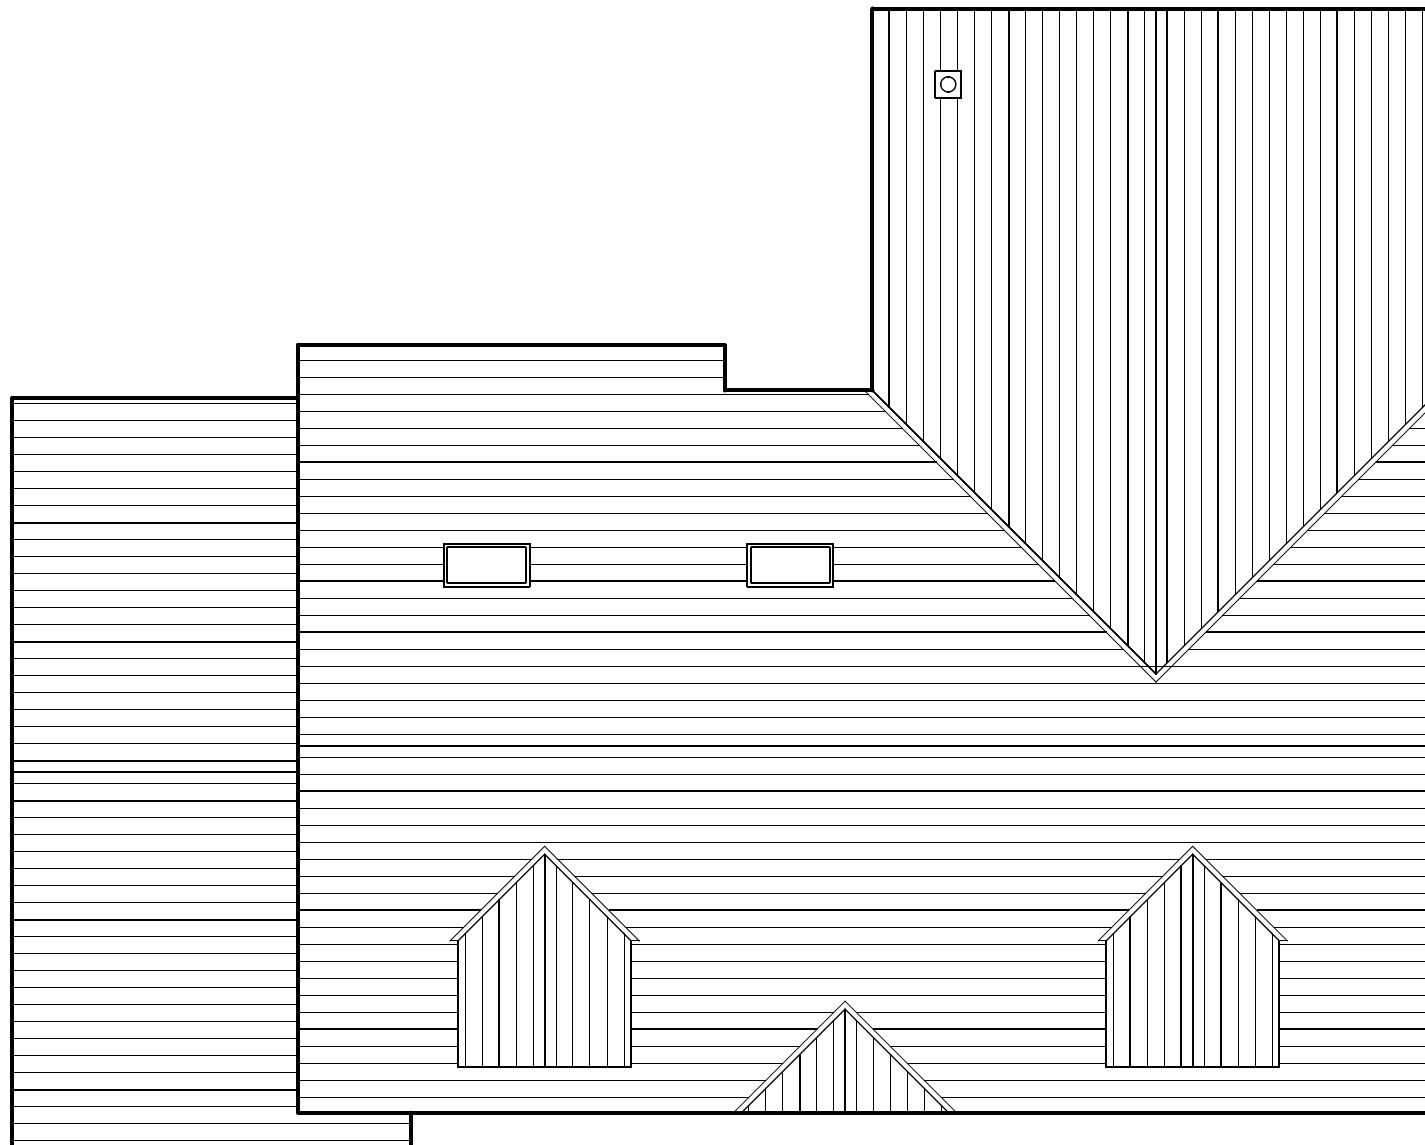


 

PD Construction Consultants
7 Beech Street, Clitheroe, Lancs
BB7 2LL
tel: 07976 771297
email: pdcc@hotmail.co.uk

Client:		
Mr & Mrs Croft		
Project:		
Proposed Alterations Small Acre Osbaldeston Lane Osbaldeston		
Dwg title:		
Proposed Roof Plan		
Scale @ A4:	Date:	Drawn by:
1:100	21.09.20	PD
Drawing no.		Rev.
1179 - 14		P2