




Proposed Front Elevation

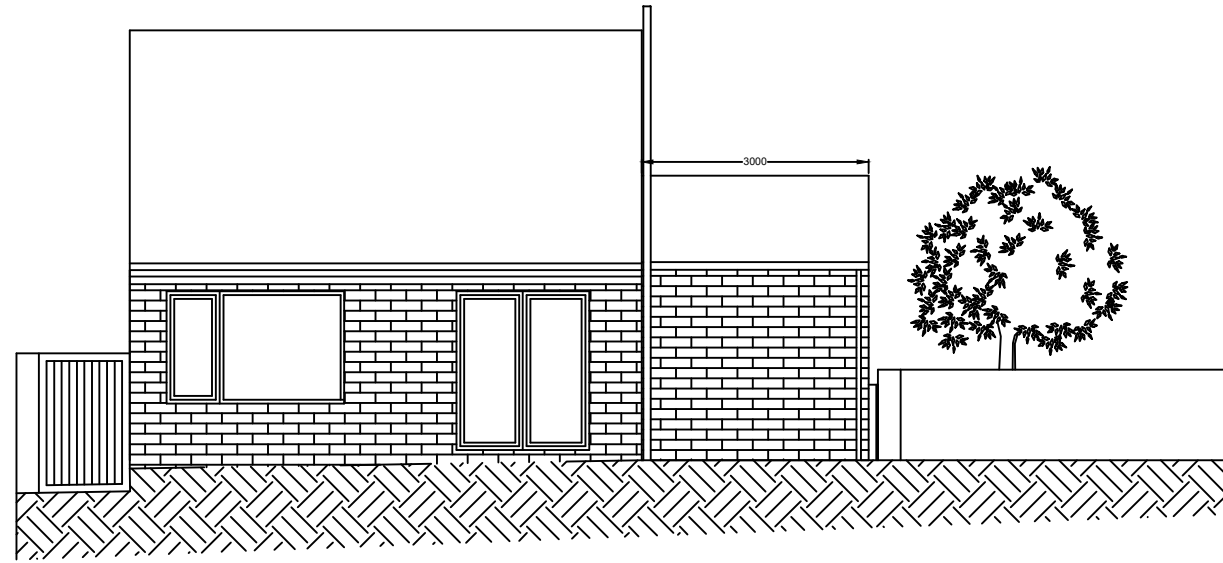

Proposed Rear Elevation

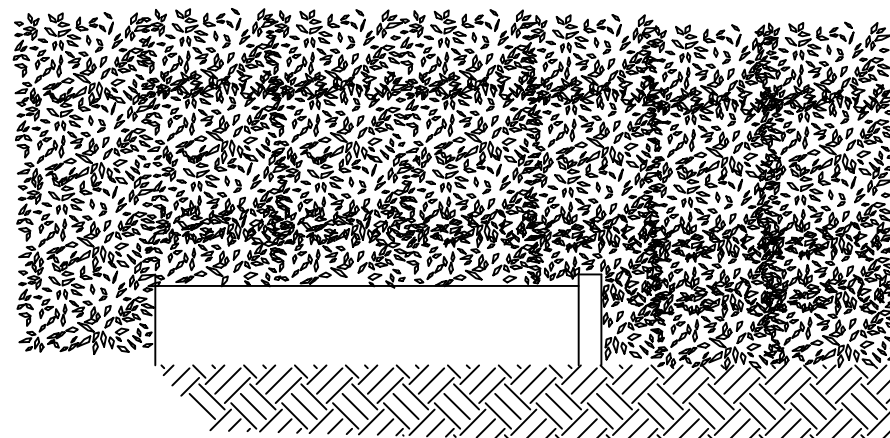

Proposed Side Elevation

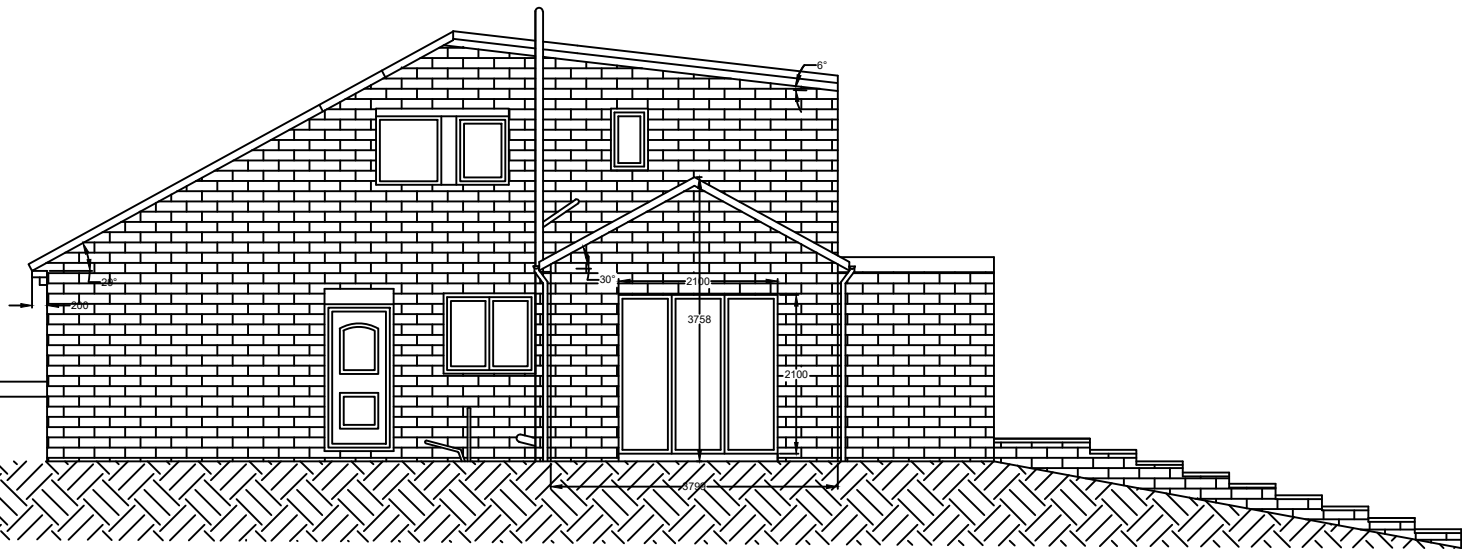

Client Name and Address:
 Lisa Korol
 9 Homeacre Avenue
 Sabden
 BB7 9HG

Note: Do not scale from drawing
 all dimensions to be checked on site

Drawing Title: Proposed Elevations
 Drawing No. :05
 Scale:1:100
 Paper Size A3