



Proposed Ground Floor Layout 1:200

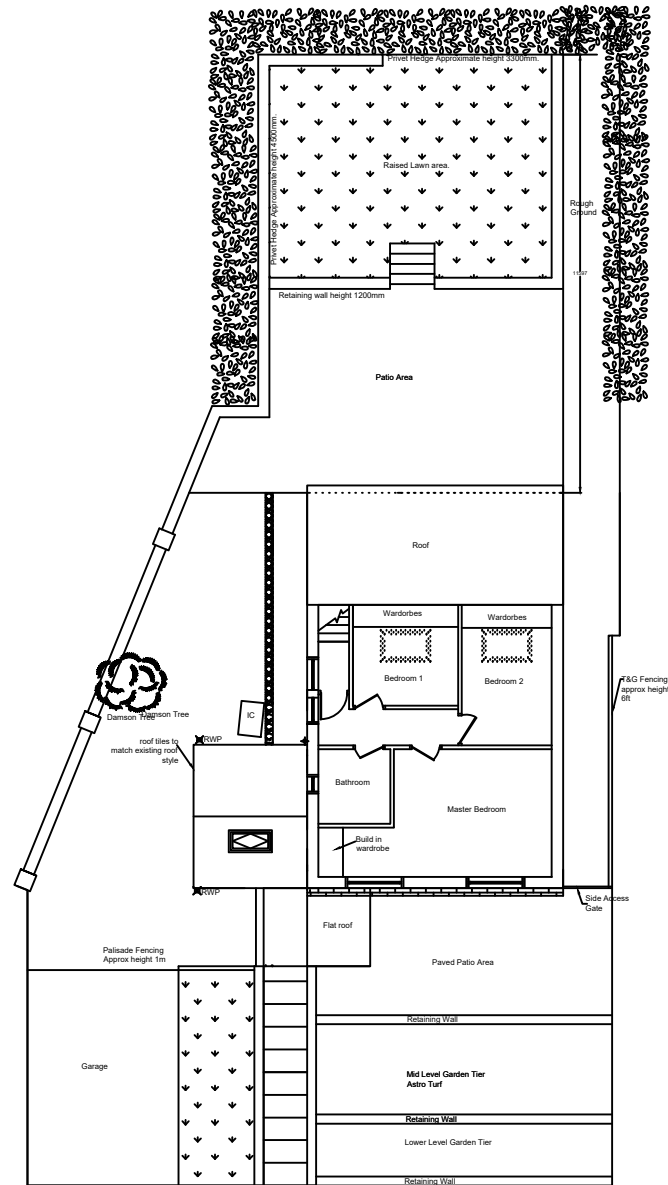

Proposed 1st Floor Layout 1:200

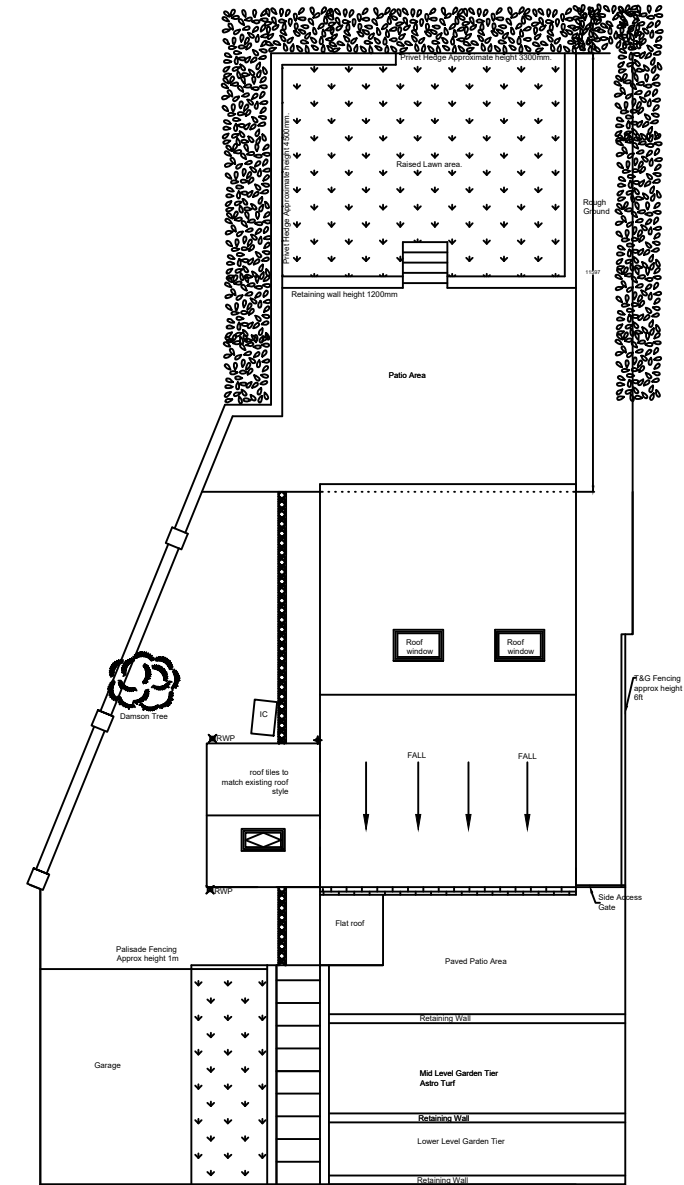

Proposed Roof plan 1:200

<p>Client Name and Address:          Lisa Korol          9 Homeacre Avenue          Sabden          BB7 9HG</p>	<p>Note: Do not scale from drawing          all dimensions to be checked on site</p> <p>Drawing Title: Proposed Layouts          Drawing No. :02          Scale: 1:200          Paper Size A3</p>
---	---