



Existing Front Elevation

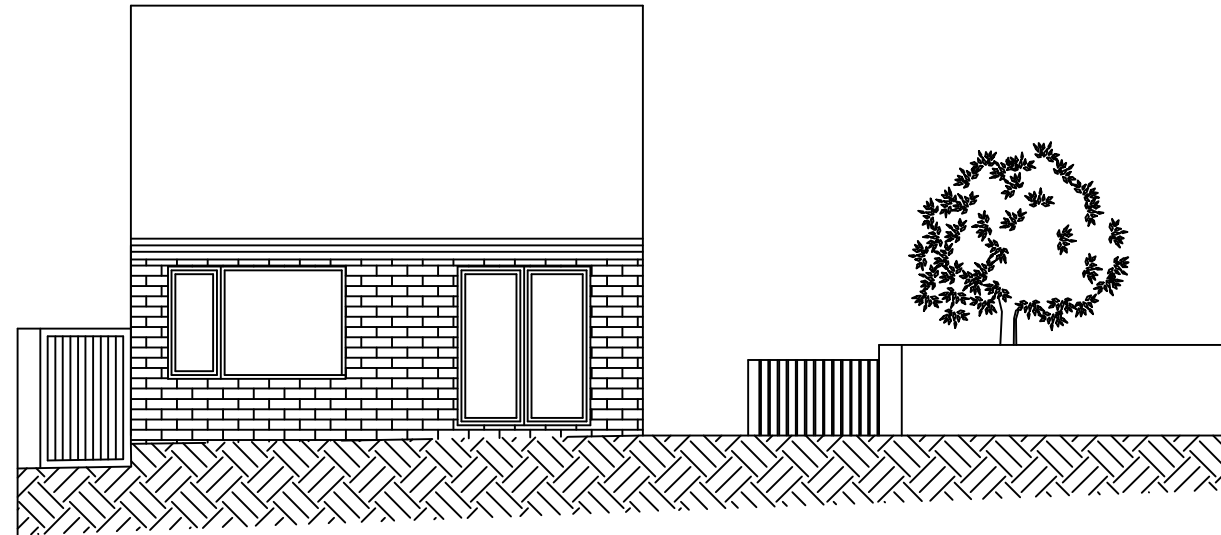

Existing Rear Elevation

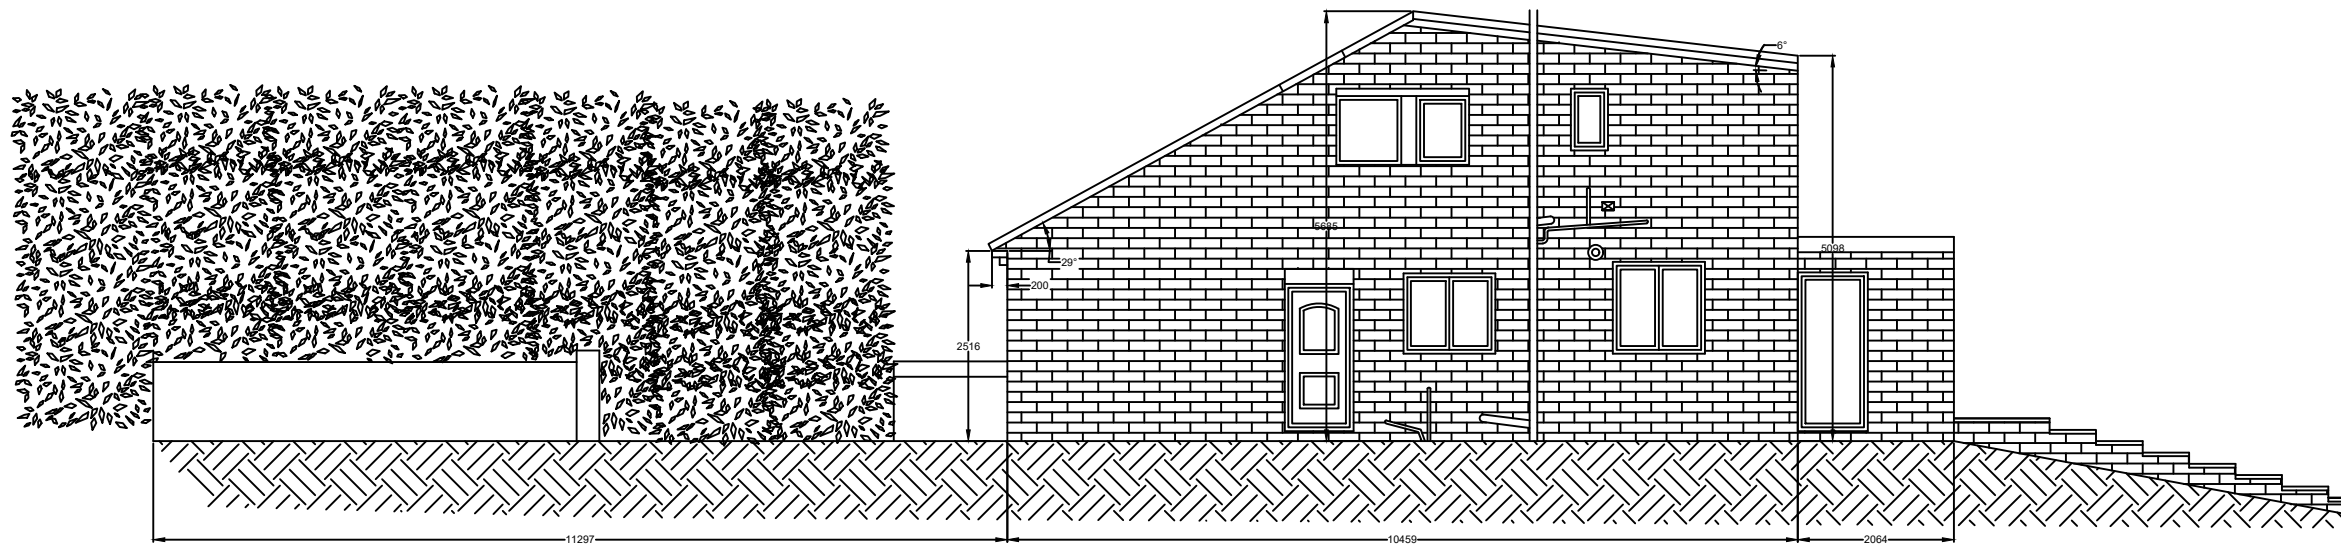

Existing Side Elevation

<p>Client Name and Address: Lisa Korol 9 Homeacre Avenue Sabden BB7 9HG</p>	<p>Note: Do not scale from drawing all dimensions to be checked on site</p> <p>Drawing Title: Existing Elevations Drawing No. :04 Scale:1:100 Paper Size A3</p>
---	---