



PROPOSED SECTION A-A SCALE 1:200



PROPOSED SECTION B-B SCALE 1:200

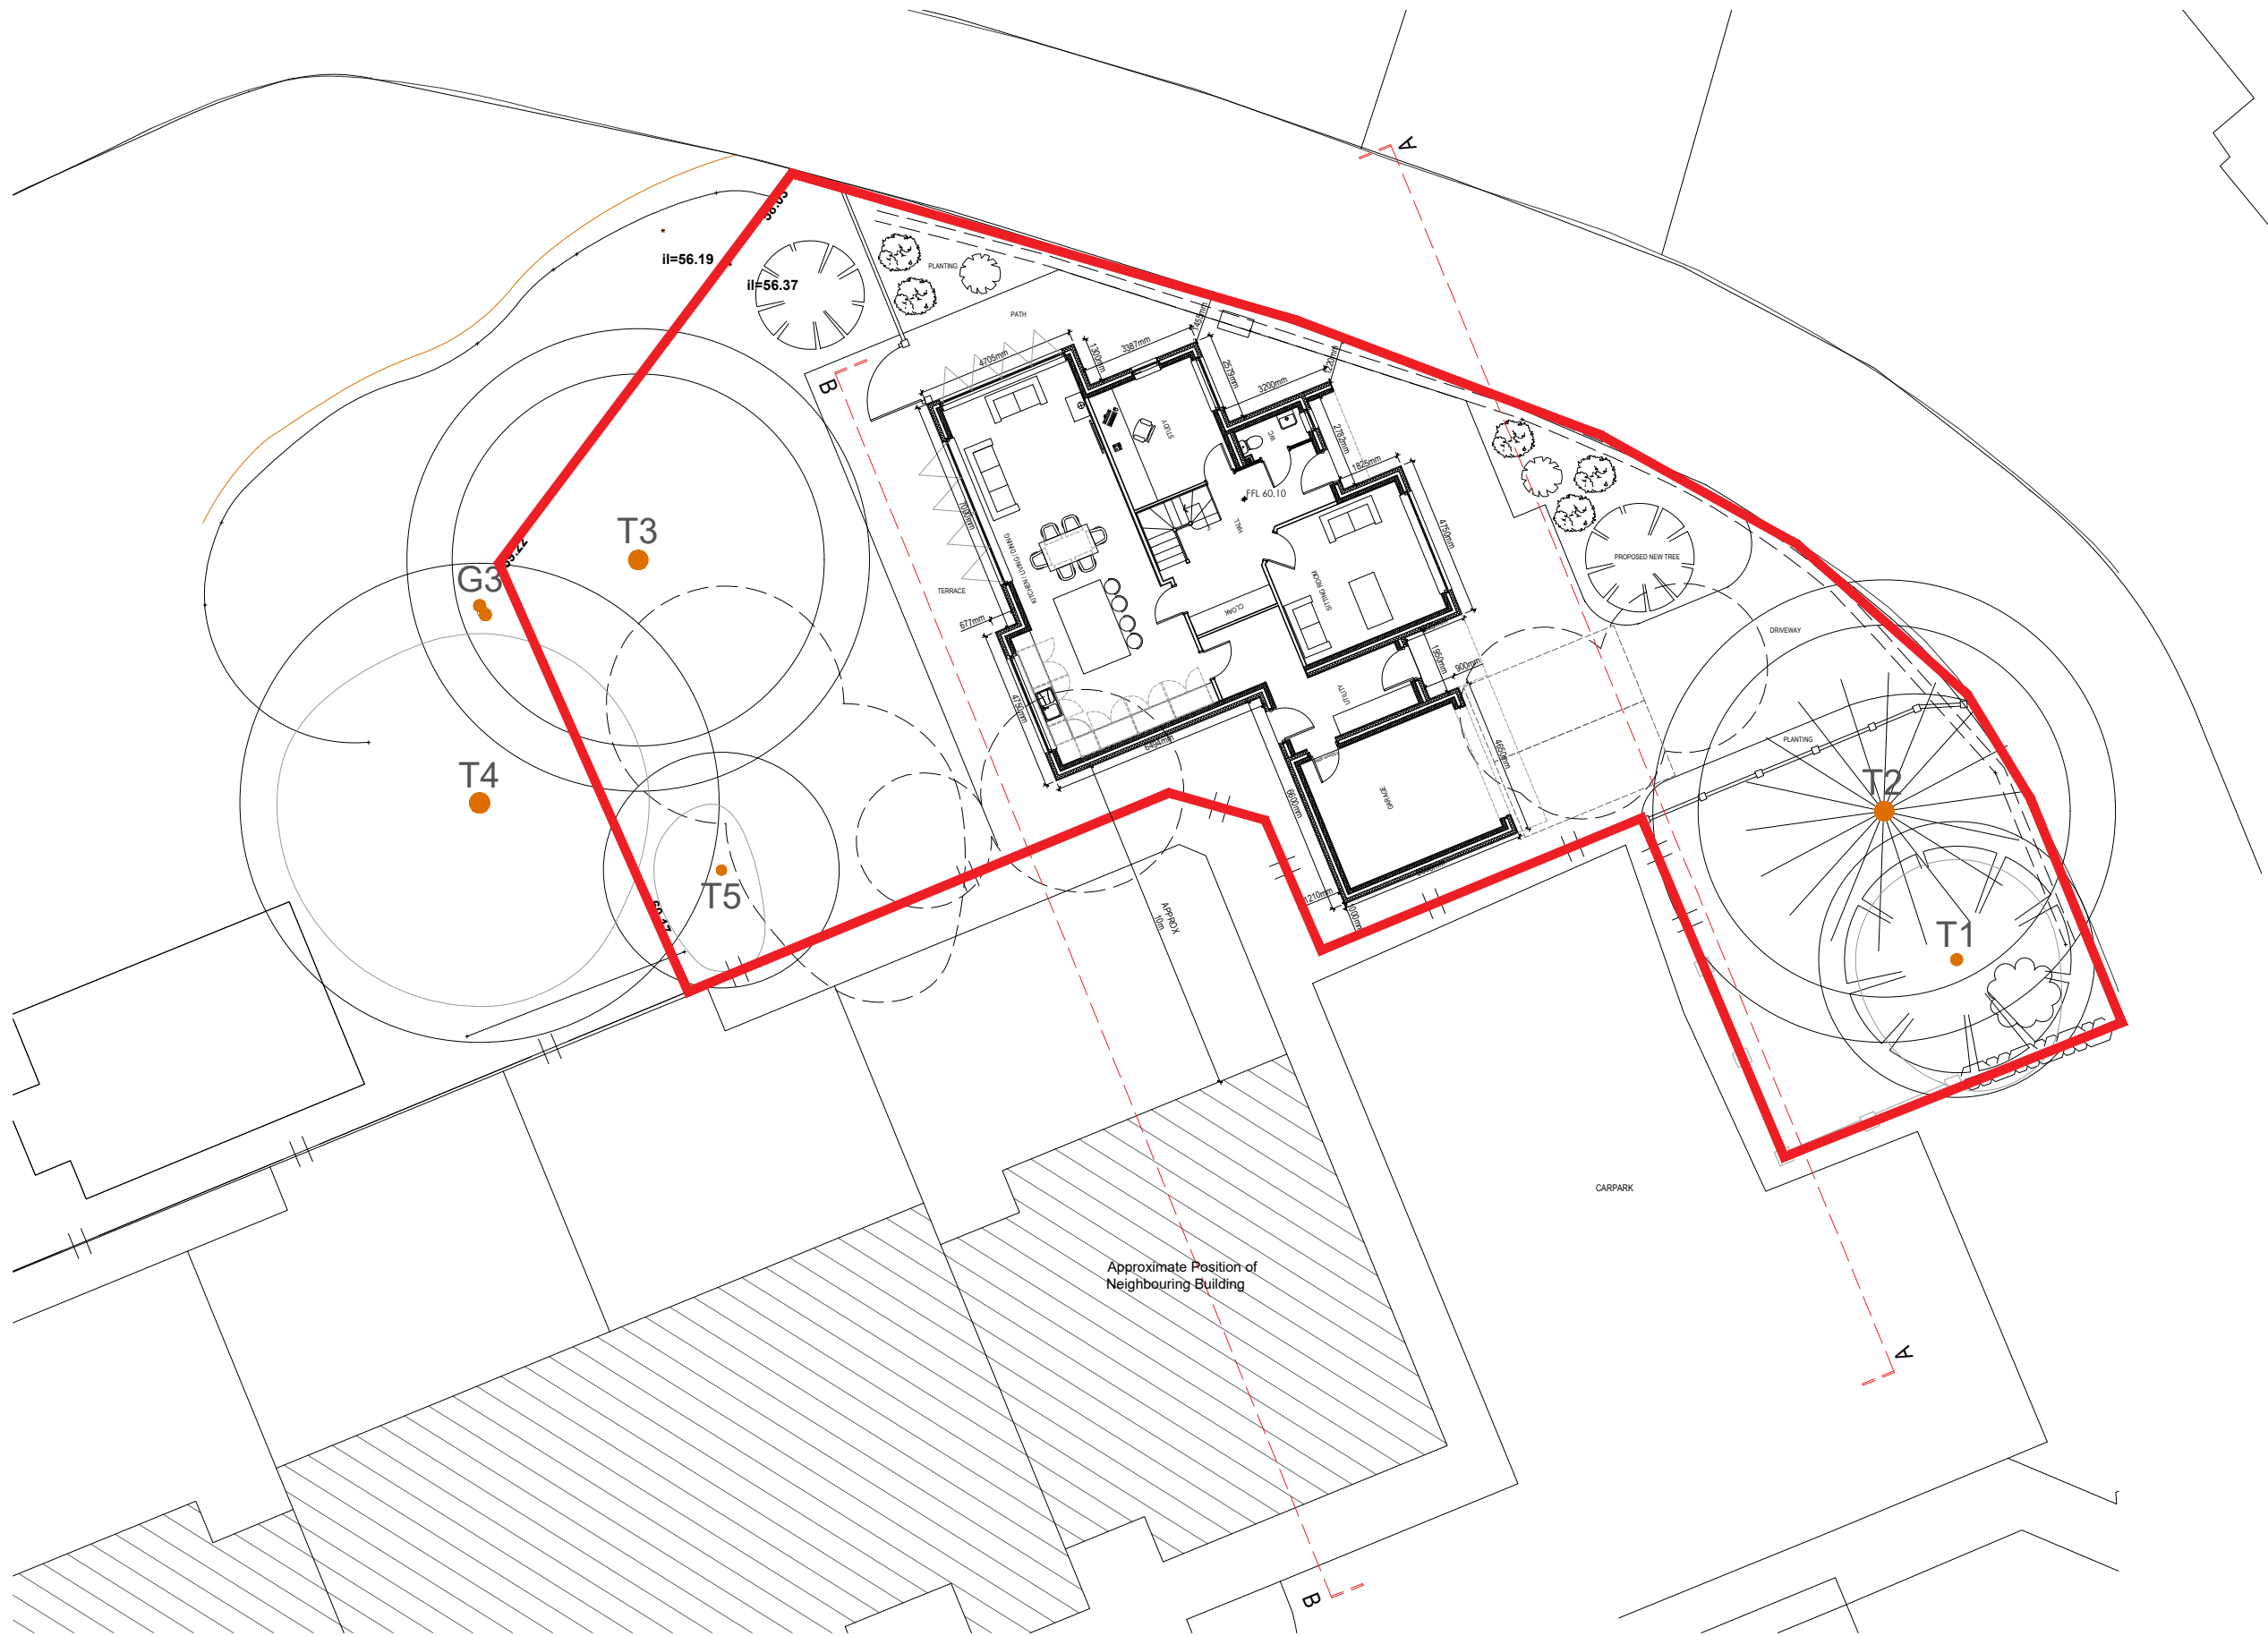

PROPOSED SITE PLAN SCALE 1:200

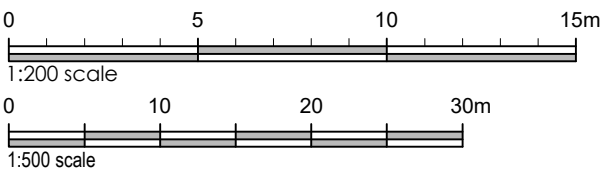

This drawing is to be read in conjunction with all relevant Architect, consultants' and specialists' drawings and specifications. The Architect is to be notified of any discrepancies before proceeding. Do not scale from this drawing. All dimensions and levels are to be checked on site. This drawing is subject to copyright. All work carried out before Planning and Building Permission has been granted is at the contractor/clients risk.

Note: proposed drawing based on OS dwg information. All illustrated dimensions are approximate and all site dimensions are to be checked on site and subject to site survey.

Client
Gaffey Developments

Job Title
Proposed New Dwelling at
Plot 1,
Fairview,
Brockhall Village,
Old Lango

Drawing Title
Proposed Site Sections

Scale 1:200 @ A2	Date May 2021	Drawn BWT
---------------------	------------------	--------------

spa
ARCHITECTS

SUNDERLAND PEACOCK & ASSOCIATES LTD.
HAZELMERE, PIMLICO ROAD, CLITHEROE
LANCASHIRE, BB7 2AG
T 01200 423178 F 01200 427328
E info@sunderlandpeacock.com
www.sunderlandpeacock.com

6311 -P03

REV
-