

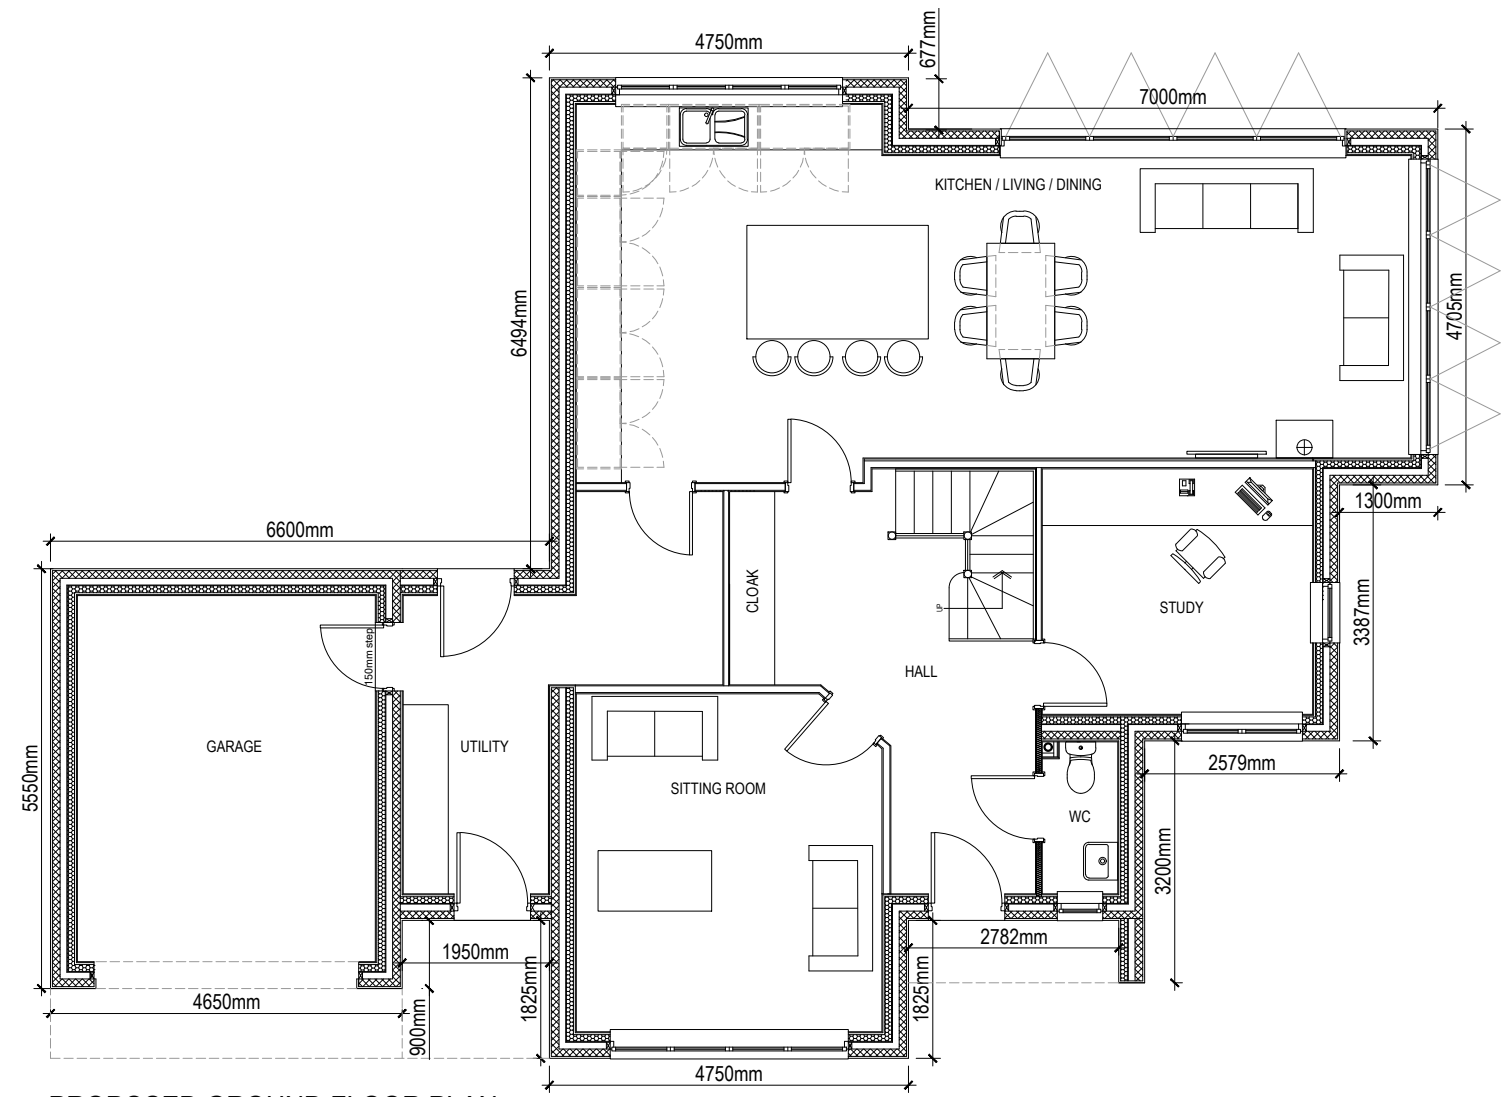


This drawing is to be read in conjunction with all relevant Architect, consultants' and specialists' drawings and specifications. The Architect is to be notified of any discrepancies before proceeding. Do not scale from this drawing. All dimensions and levels are to be checked on site. This drawing is subject to copyright. All work carried out before Planning and Building Permission has been granted is at the contractor/clients risk.

Note: proposed drawing based on OS dwg information. All illustrated dimensions are approximate and all site dimensions are to be checked on site and subject to site survey.

 

PROPOSED GROUND FLOOR PLAN SCALE 1:100

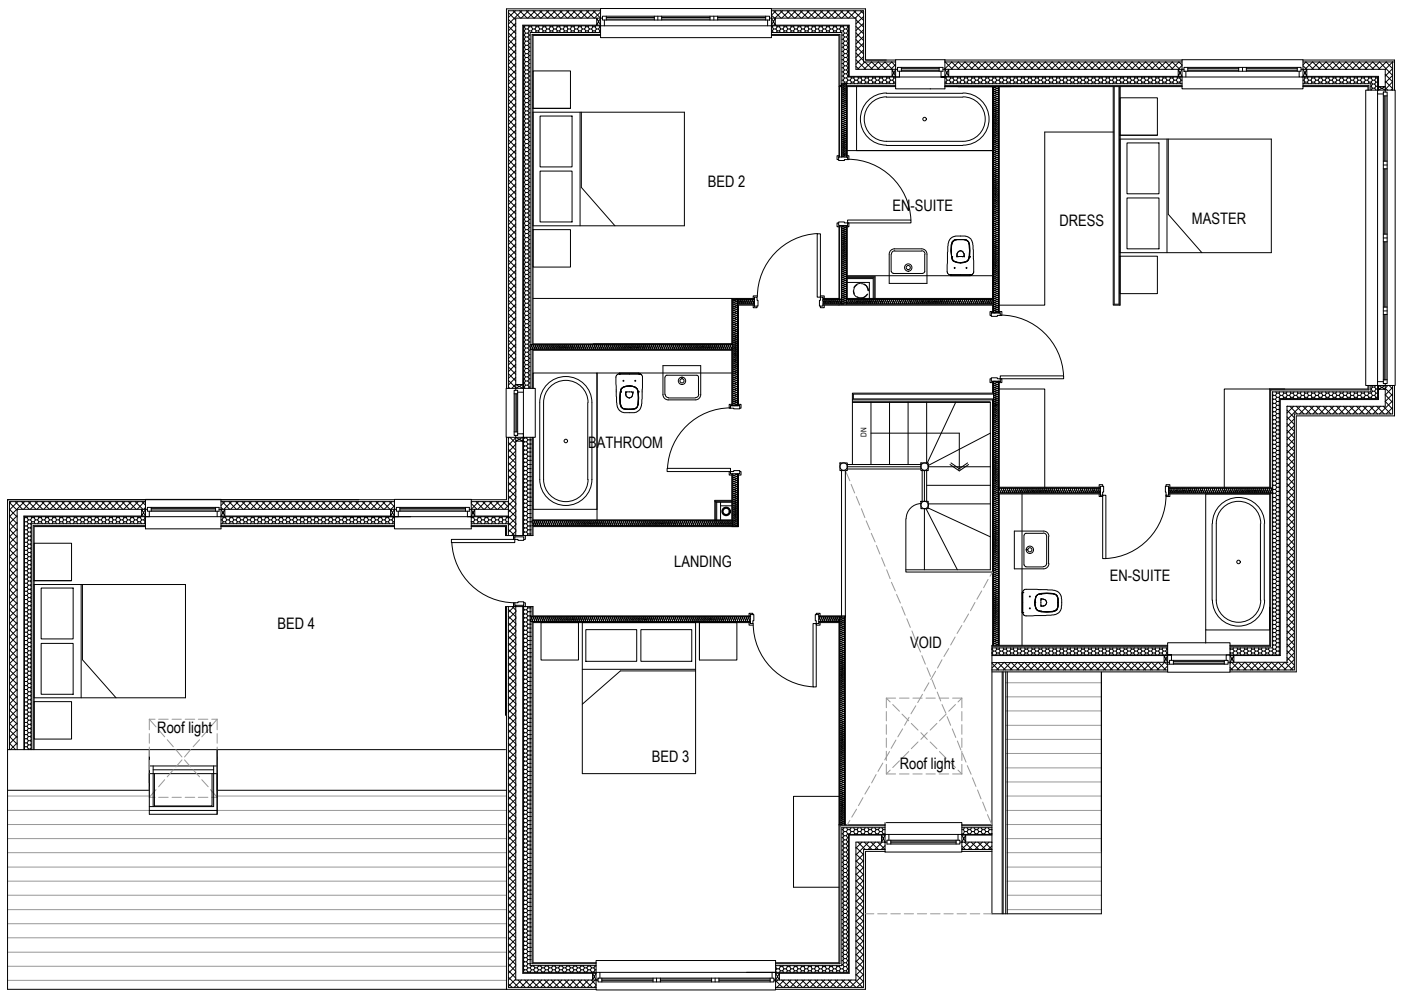

PROPOSED FIRST FLOOR PLAN SCALE 1:100




PROPOSED NORTH EAST FACING ELEVATION (FRONT) SCALE 1:100



PROPOSED NORTH WEST FACING ELEVATION (ROADSIDE) SCALE 1:100



PROPOSED SOUTH WEST FACING ELEVATION (REAR) SCALE 1:100

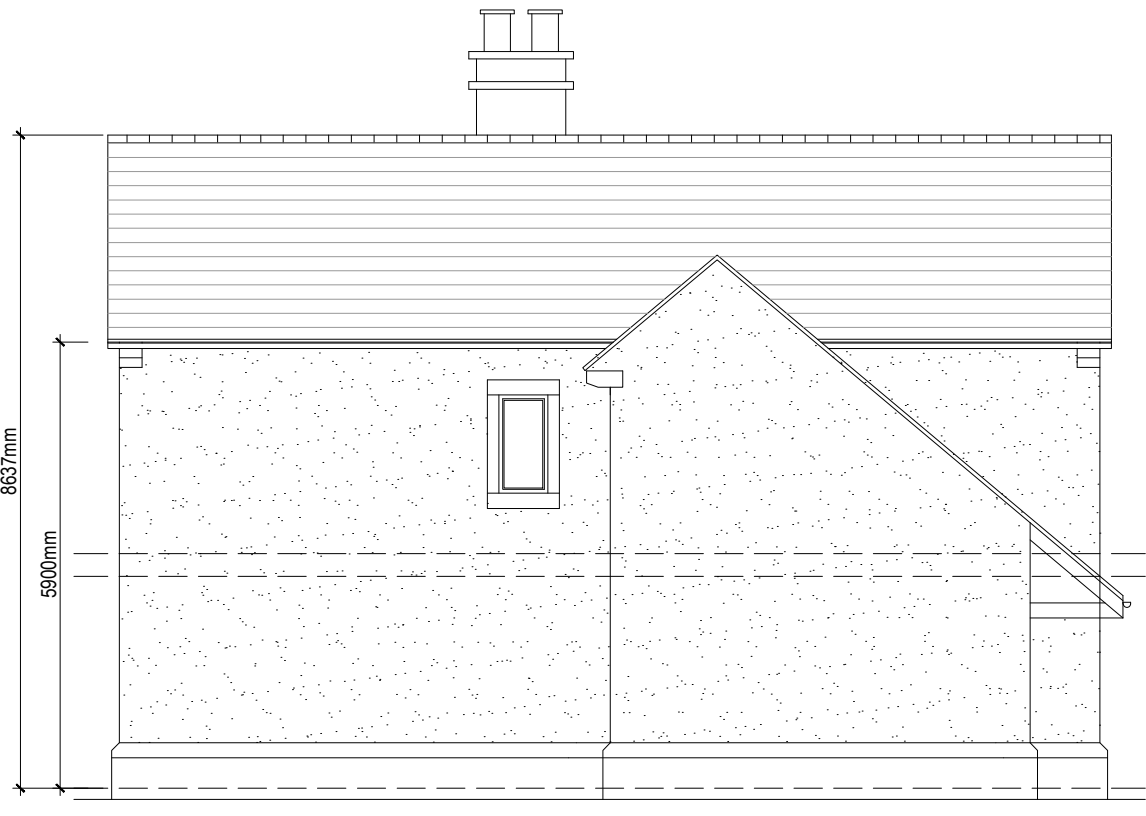

PROPOSED SOUTH EAST FACING ELEVATION (SIDE) SCALE 1:100

Client
Gaffey Developments

Job Title
Proposed New Dwelling at Plot 1, Fairview, Brockhall Village, Old Lango

Drawing Title
Proposed Plans and Elevations

Scale 1:100 @ A2	Date March 2021	Drawn RBM
----------------------------	---------------------------	---------------------

spa ARCHITECTS
SUNDERLAND PEACOCK & ASSOCIATES LTD.
HAZELMERE, PIMLICO ROAD, CLITHEROE
LANCASHIRE, BB7 2AG
T 01200 423178 F 01200 427328
E info@sunderlandpeacock.com
www.sunderlandpeacock.com

6311 -P02 REV -