




south west elevation

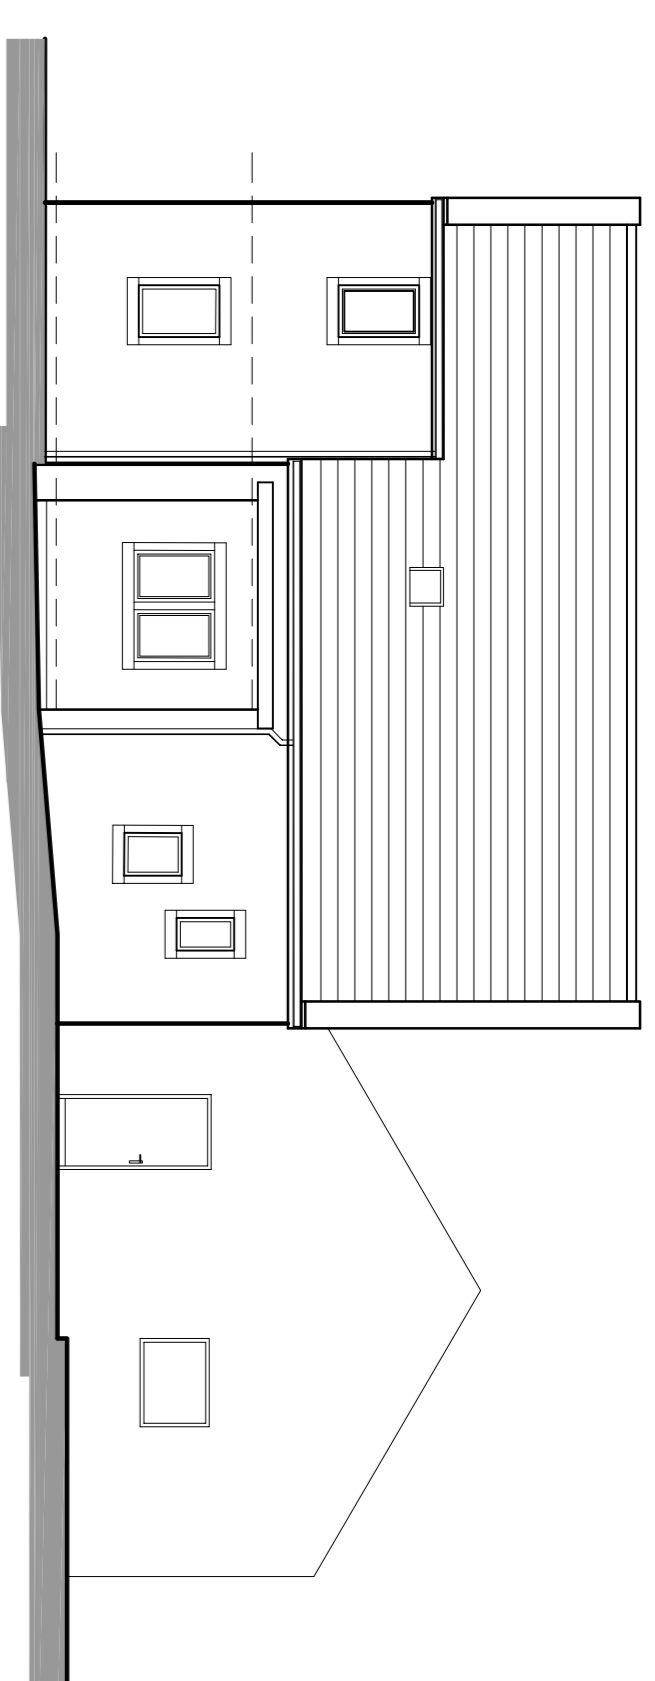


south east elevation

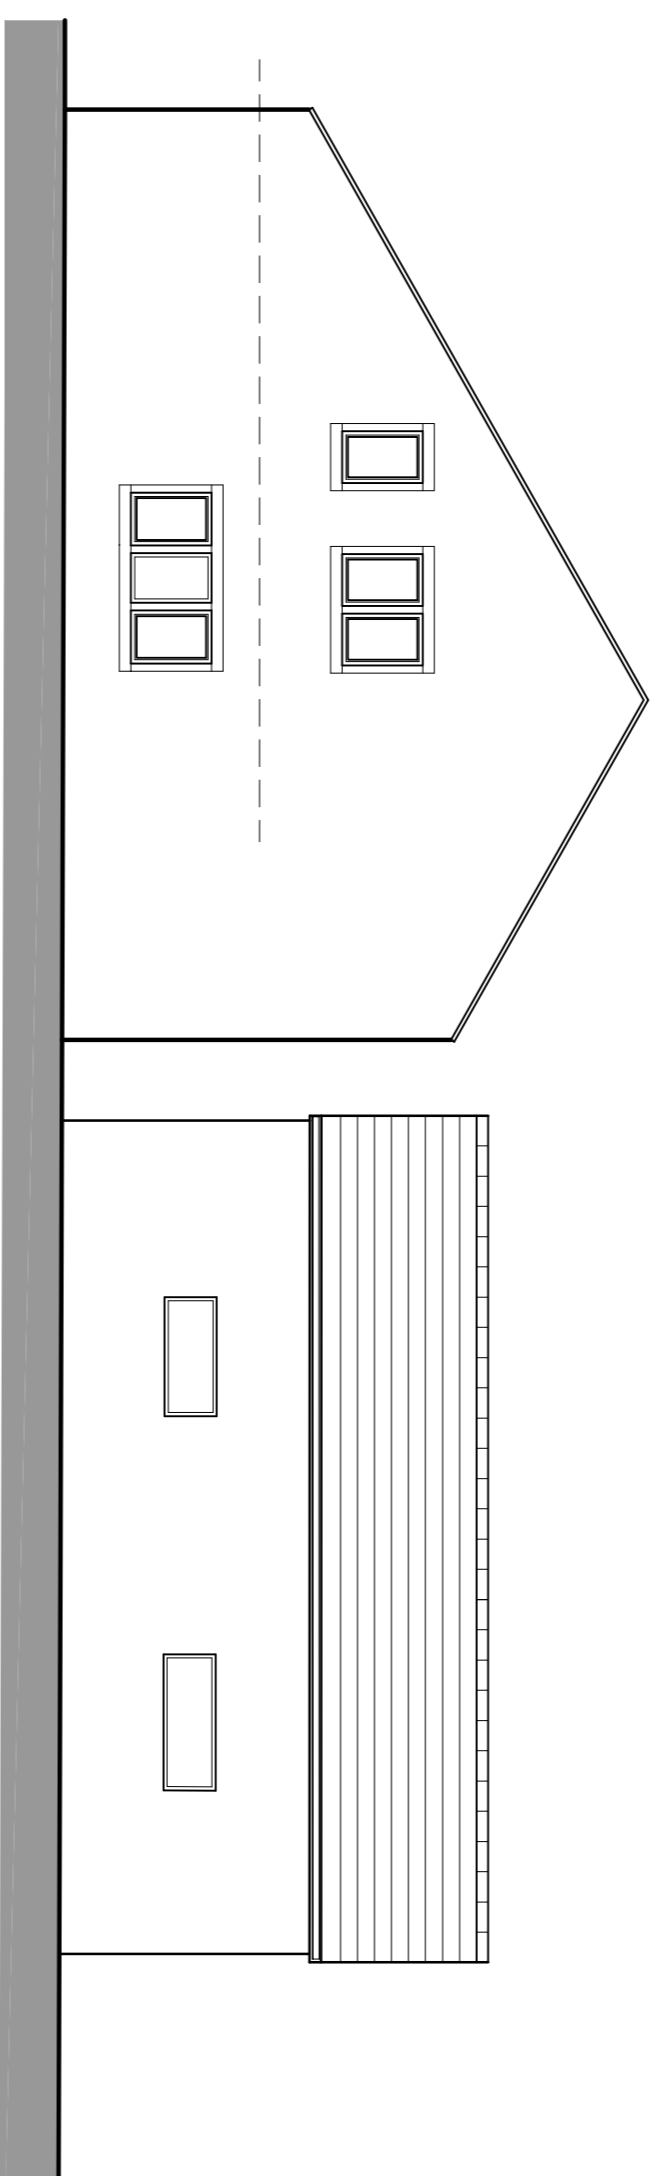



north east elevation

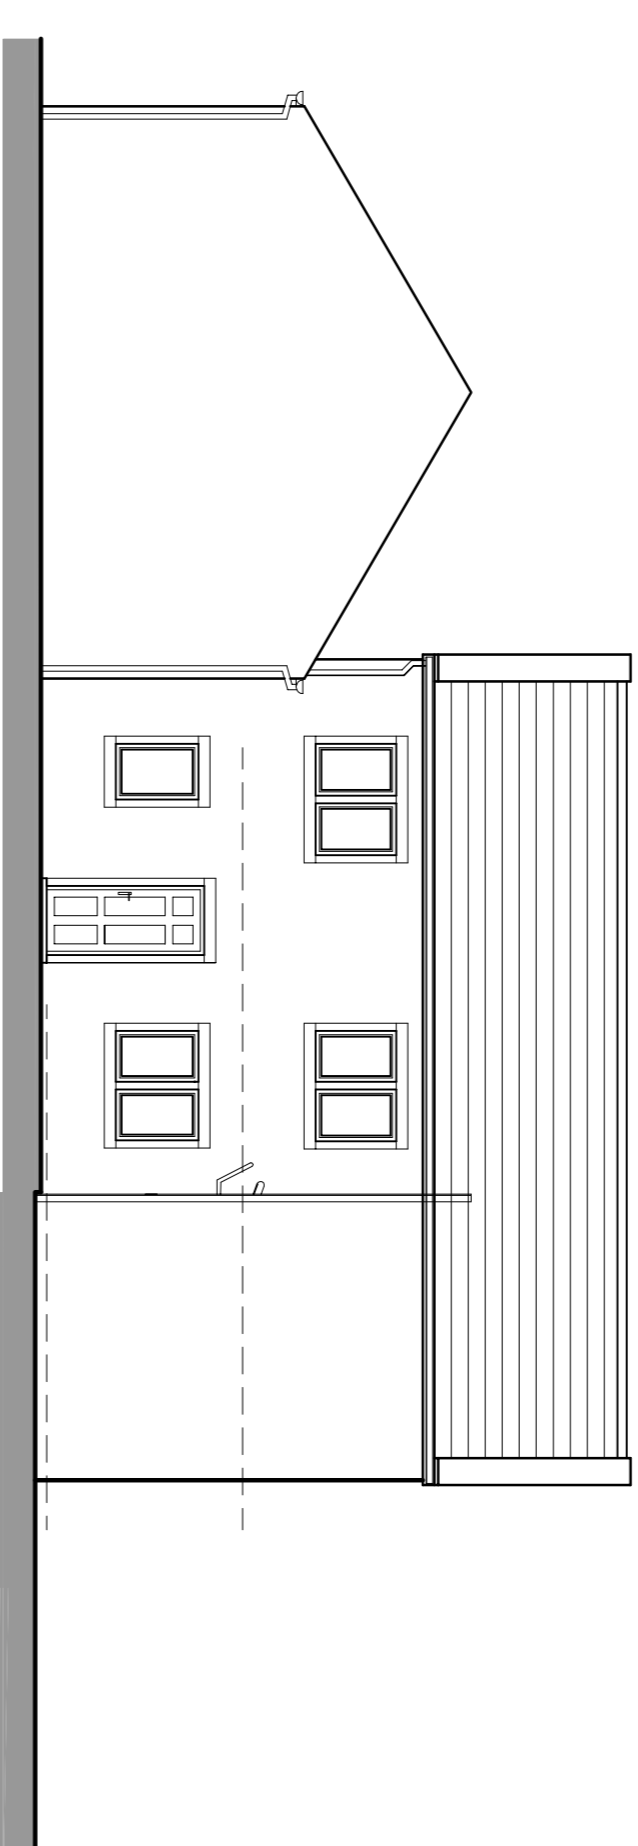

north west elevation

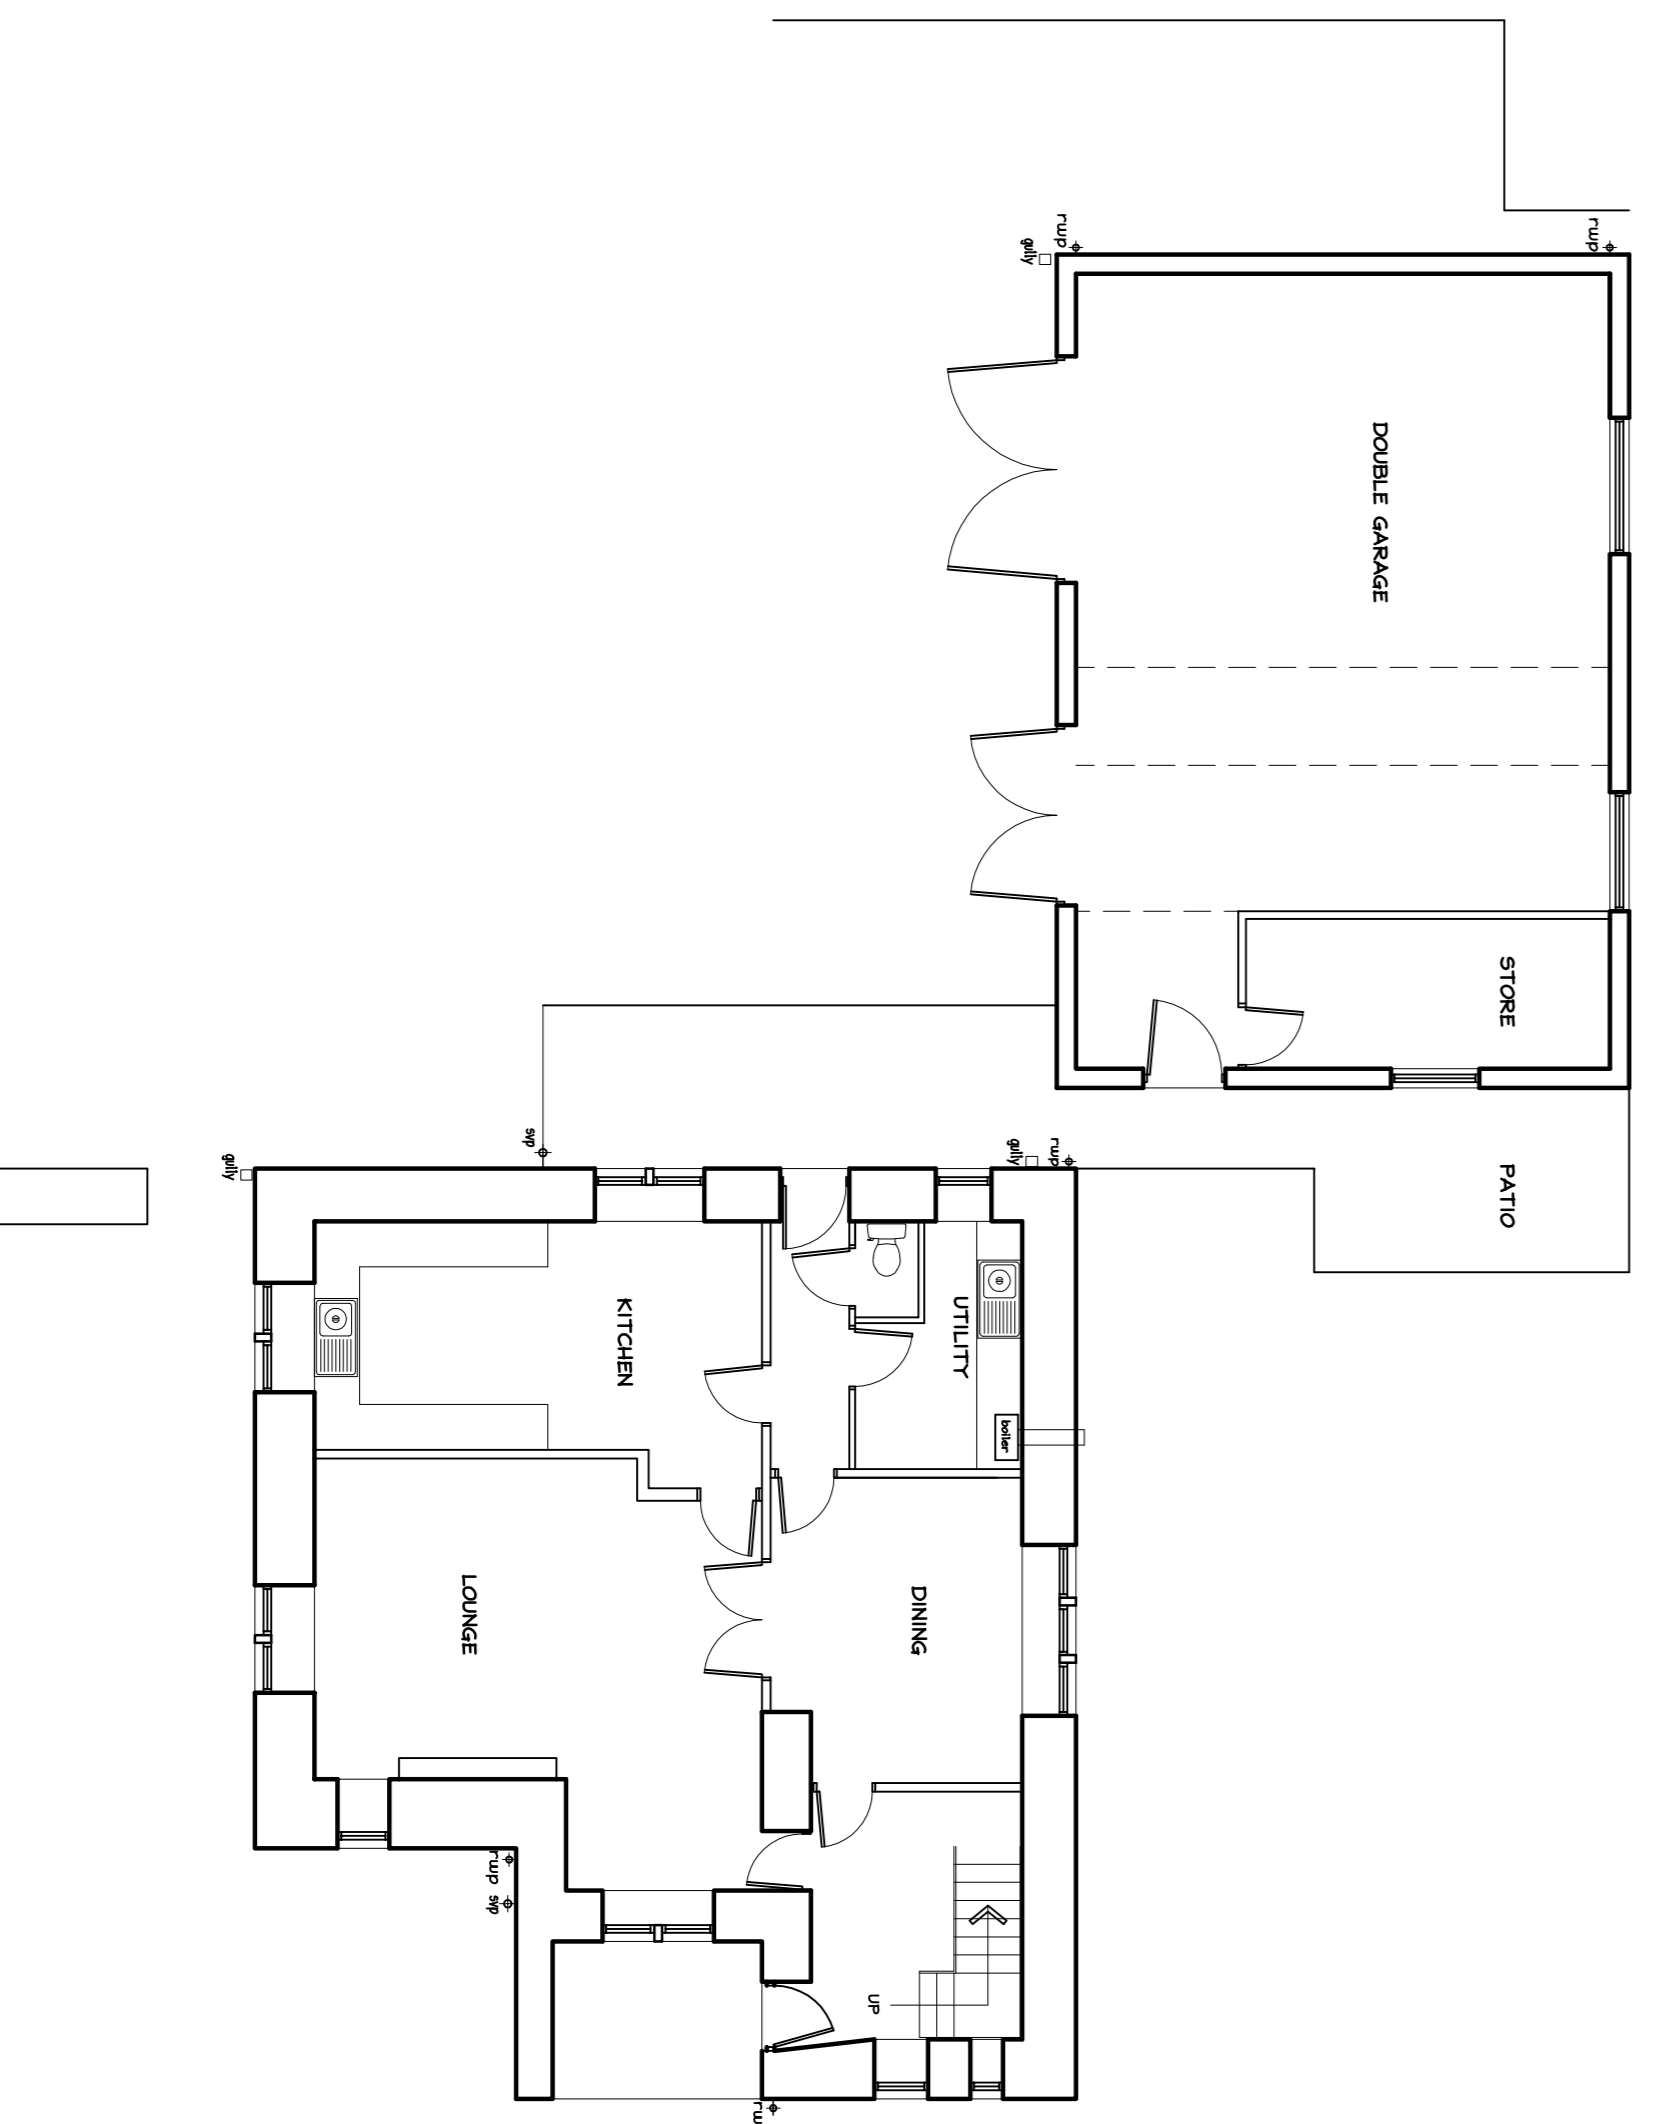

ground floor plan.

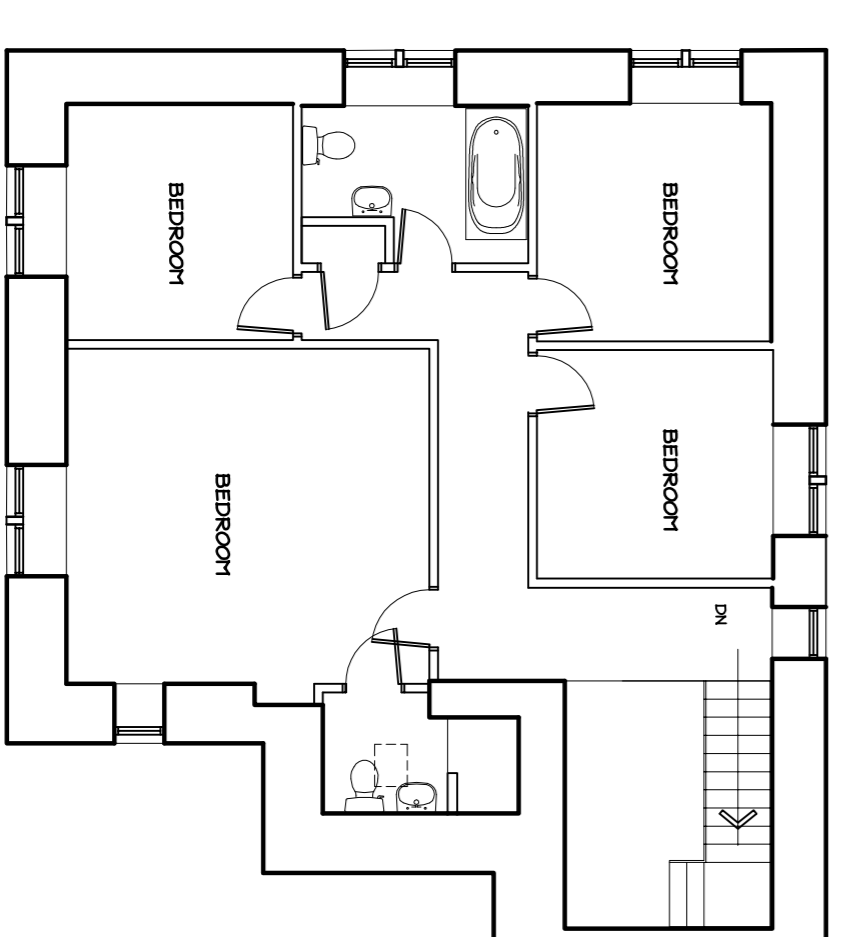 

first floor plan.

Revisions

Project: PROPOSED EXTENSION & ALTERATIONS

SKIRDEN HALL BARN, TOSSESIDE BD23 4SX

Drawing:

survey drawing

Client:

MR & MRS SIMPSON

**adm design**

Royds House, Hardden Road, Kellbrook, Barnoldswick, Lancs, BB18 6TS  
Tel : 07931 597214 Email: adm@design @btconnect.com

Scale(s) 1:100 @ A1 Date MARCH 2021

Drawing no. ADM/21/07/01 Rev.