



EXISTING
ground floor plan.

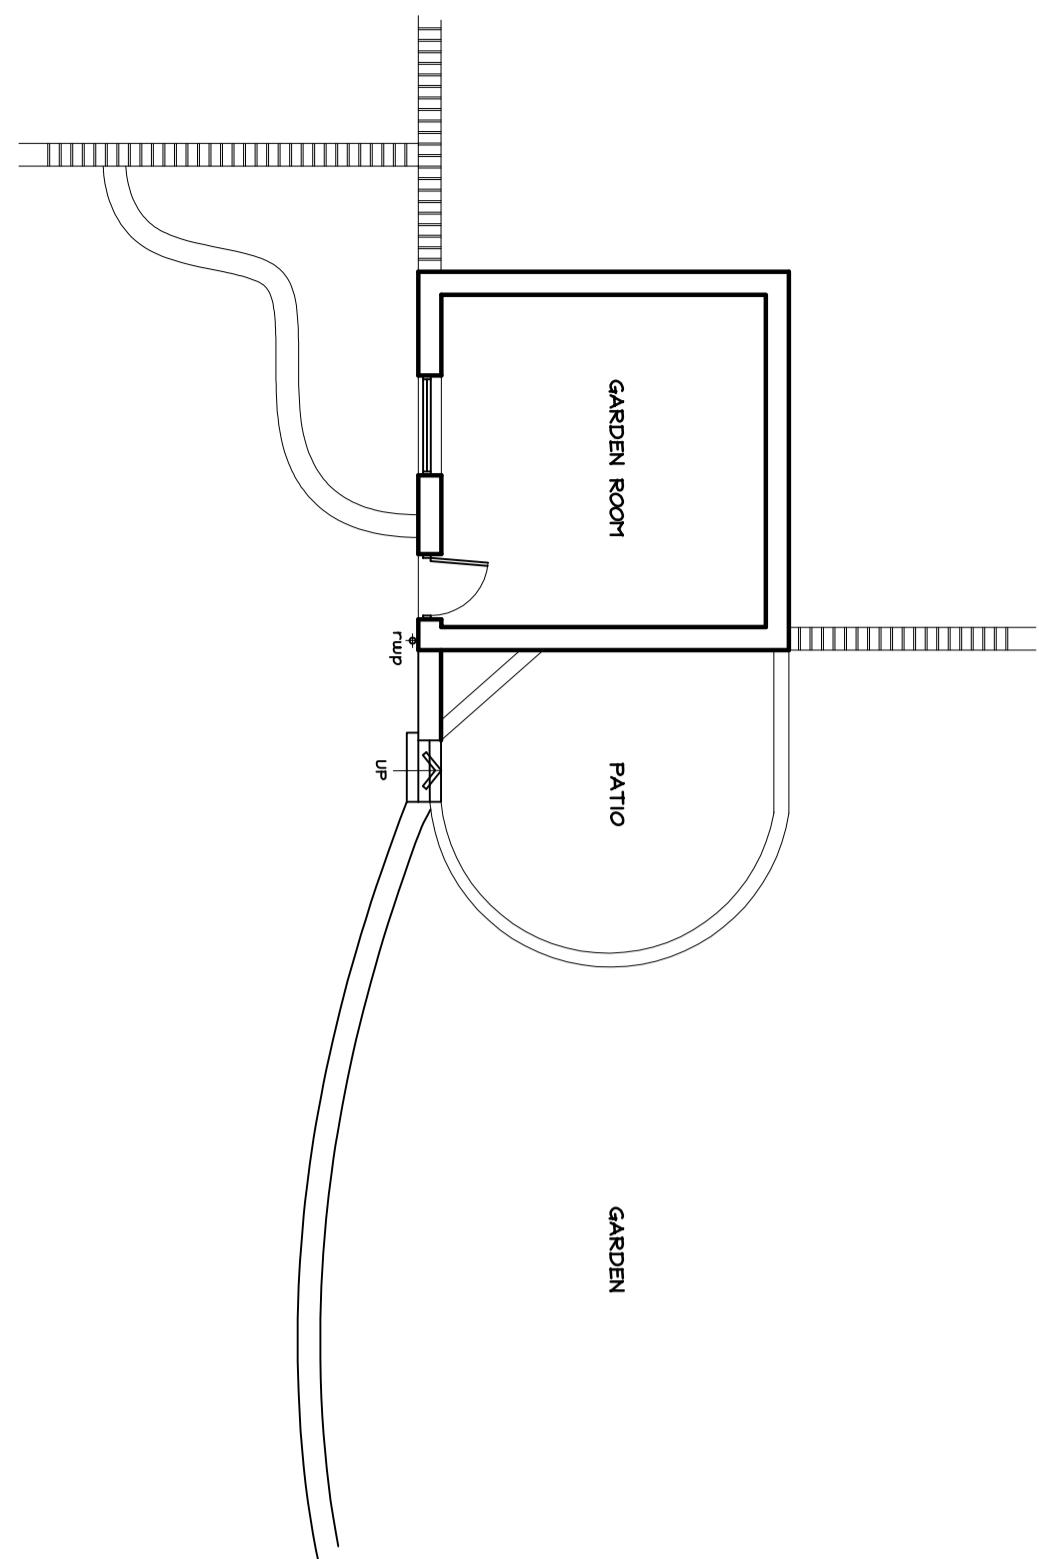

PROPOSED
ground floor plan.

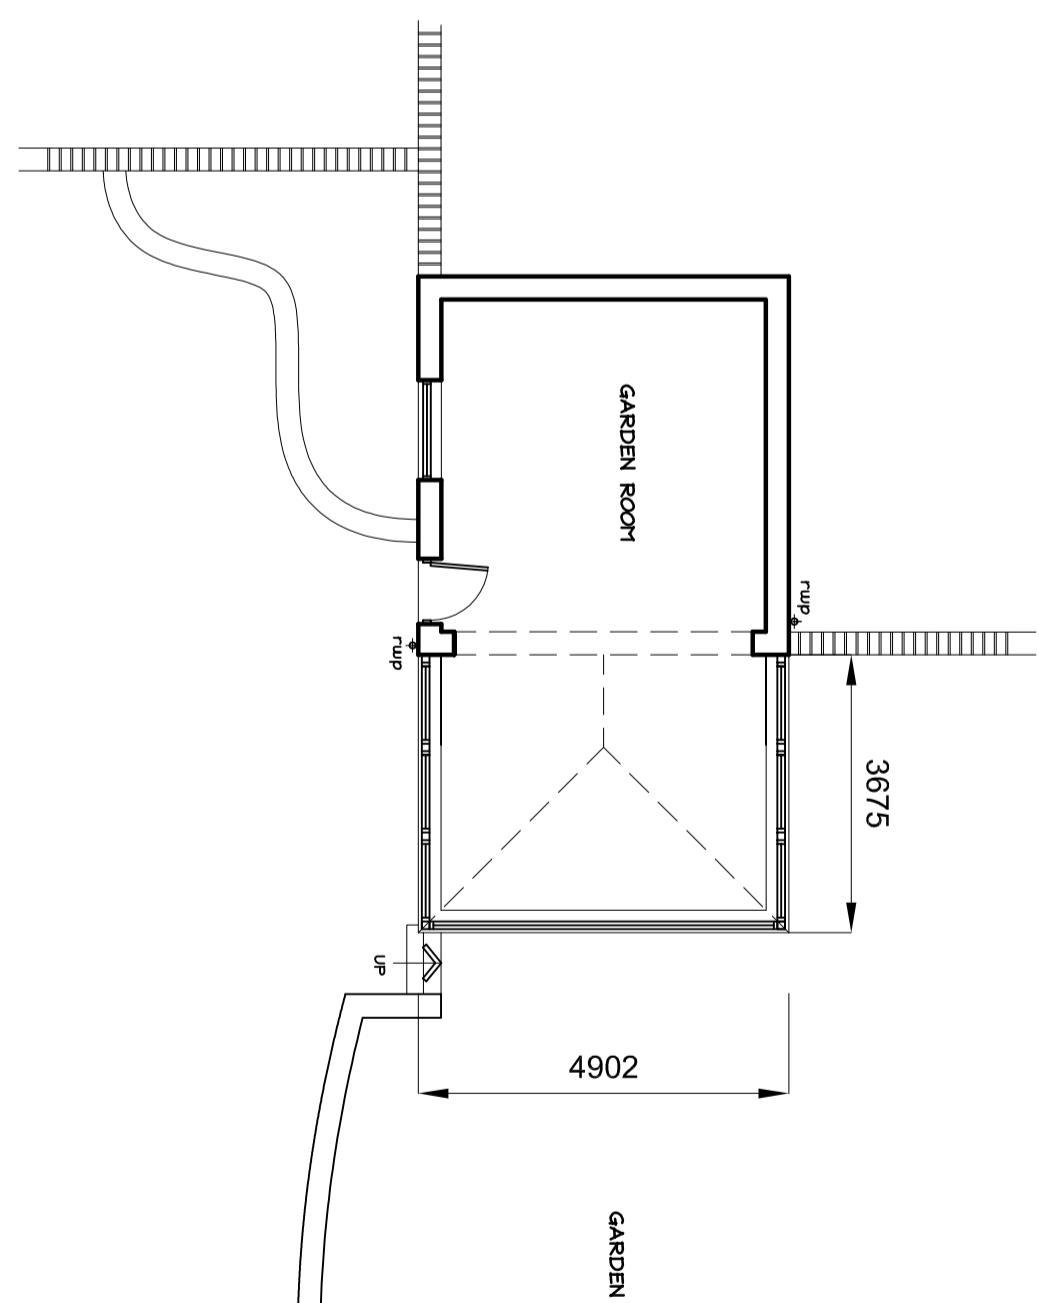

adm design

Roads House, Horns Road, Kelwick, Barnoldswick, Lancs, BB16 6TS

Tel : 07931 557214 Email: admdesign@btconnect.com

Project: PROPOSED GARDEN ROOM EXTENSION
BROAD LEA, RIBCHESTER ROAD, CLAYTON-LE-DALE

Revisions

Drawing:

planning scheme


Client:

MR PAUL RIDING


Scale(s) 1:100 @ A2 Date MARCH 2021

Drawing no. ADM/20/2/01 Rev.


rear elevation

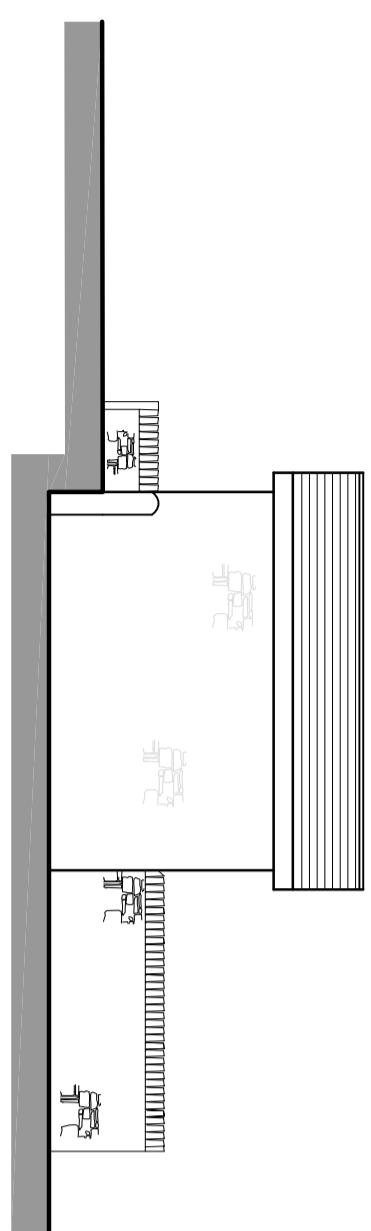


front elevation

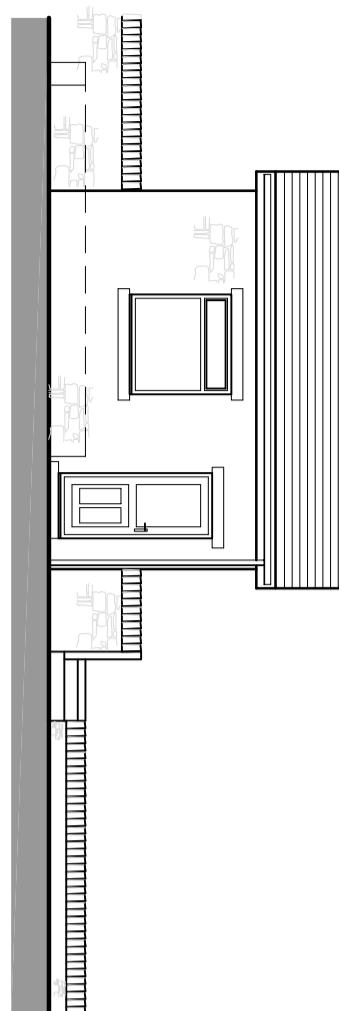


side elevation

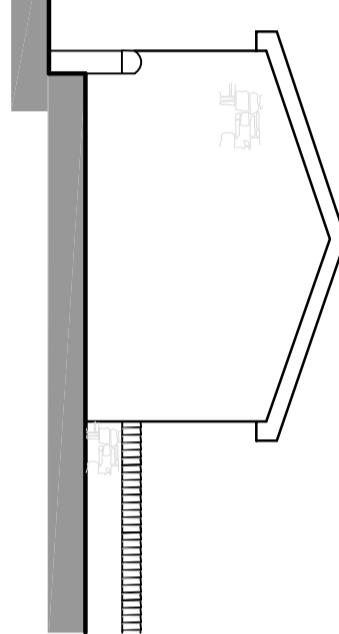

front elevation

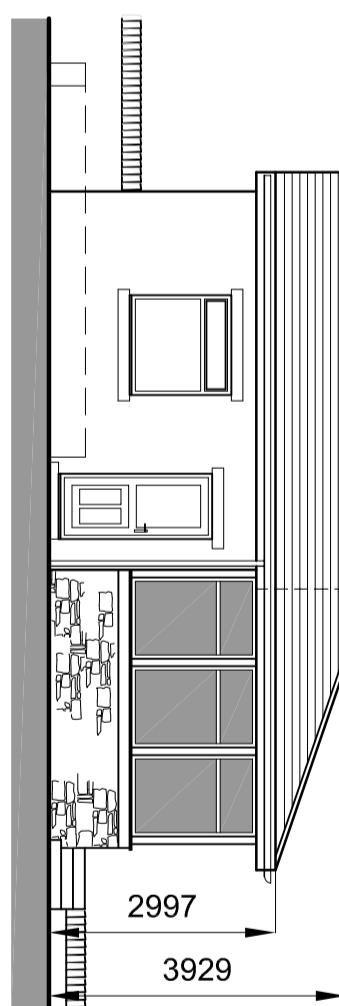

side elevation

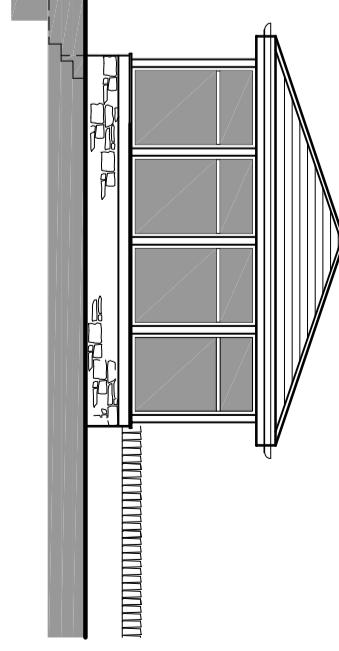

0 1 2 3 4 5 6 7

SCALE BAR in METRES