




This drawing is to be read in conjunction with all relevant Architect, consultants' and specialists' drawings and specifications. The Architect is to be notified of any discrepancies before proceeding. Do not scale from this drawing. All dimensions and levels are to be checked on site. This drawing is subject to copyright. All work carried out before Planning and Building Permission has been granted is at the contractor/clients risk.
 Note: proposed drawing based on OS dwg information. All illustrated dimensions are approximate and all site dimensions are to be checked on site and subject to site survey.

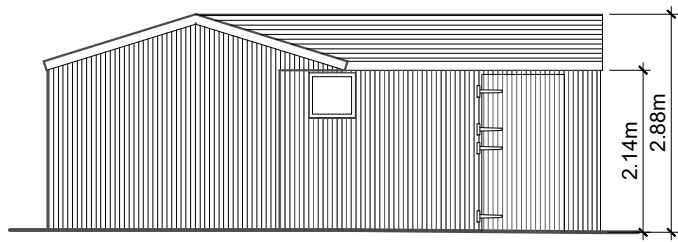


EXISTING EAST FACING ELEVATION SCALE 1:100

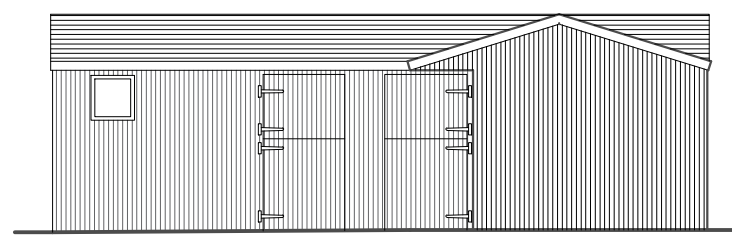


EXISTING NORTH FACING ELEVATION SCALE 1:100

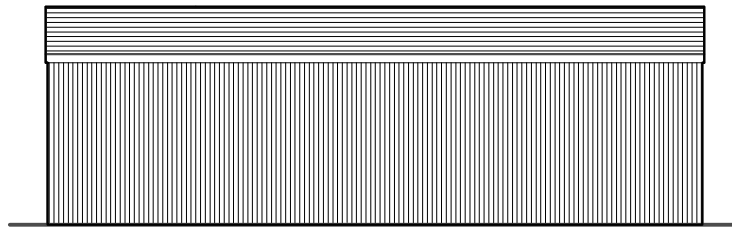


EXISTING SOUTH FACING ELEVATION SCALE 1:100

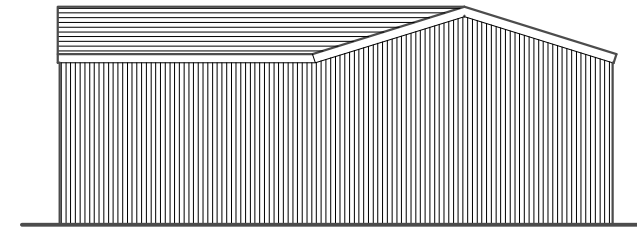


EXISTING WEST FACING ELEVATION SCALE 1:100

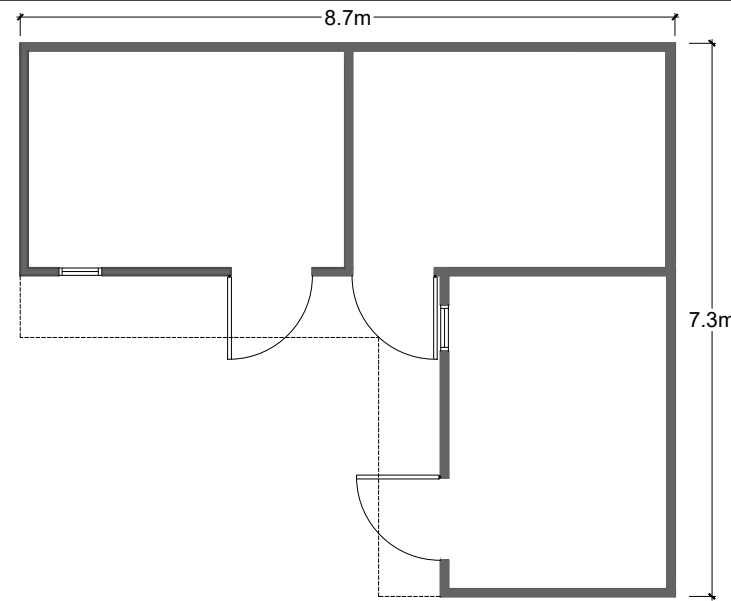

EXISTING FLOOR PLAN SCALE 1:100

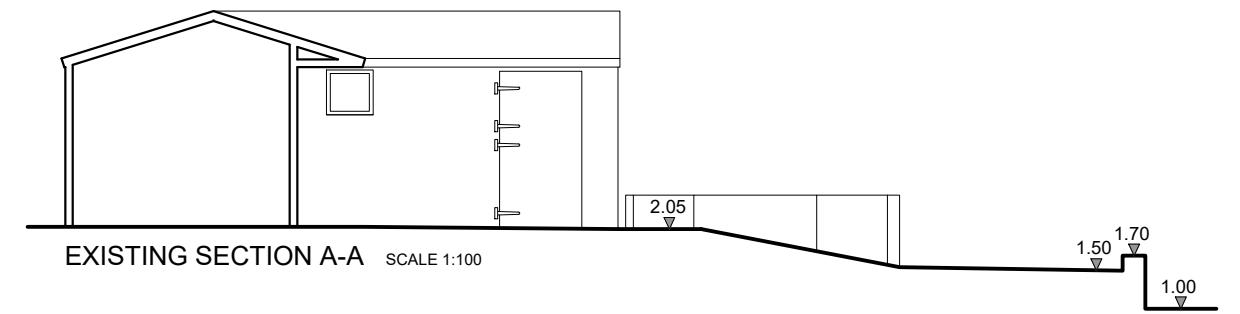


EXISTING SECTION A-A SCALE 1:100

 

1.00

1.50

2.05

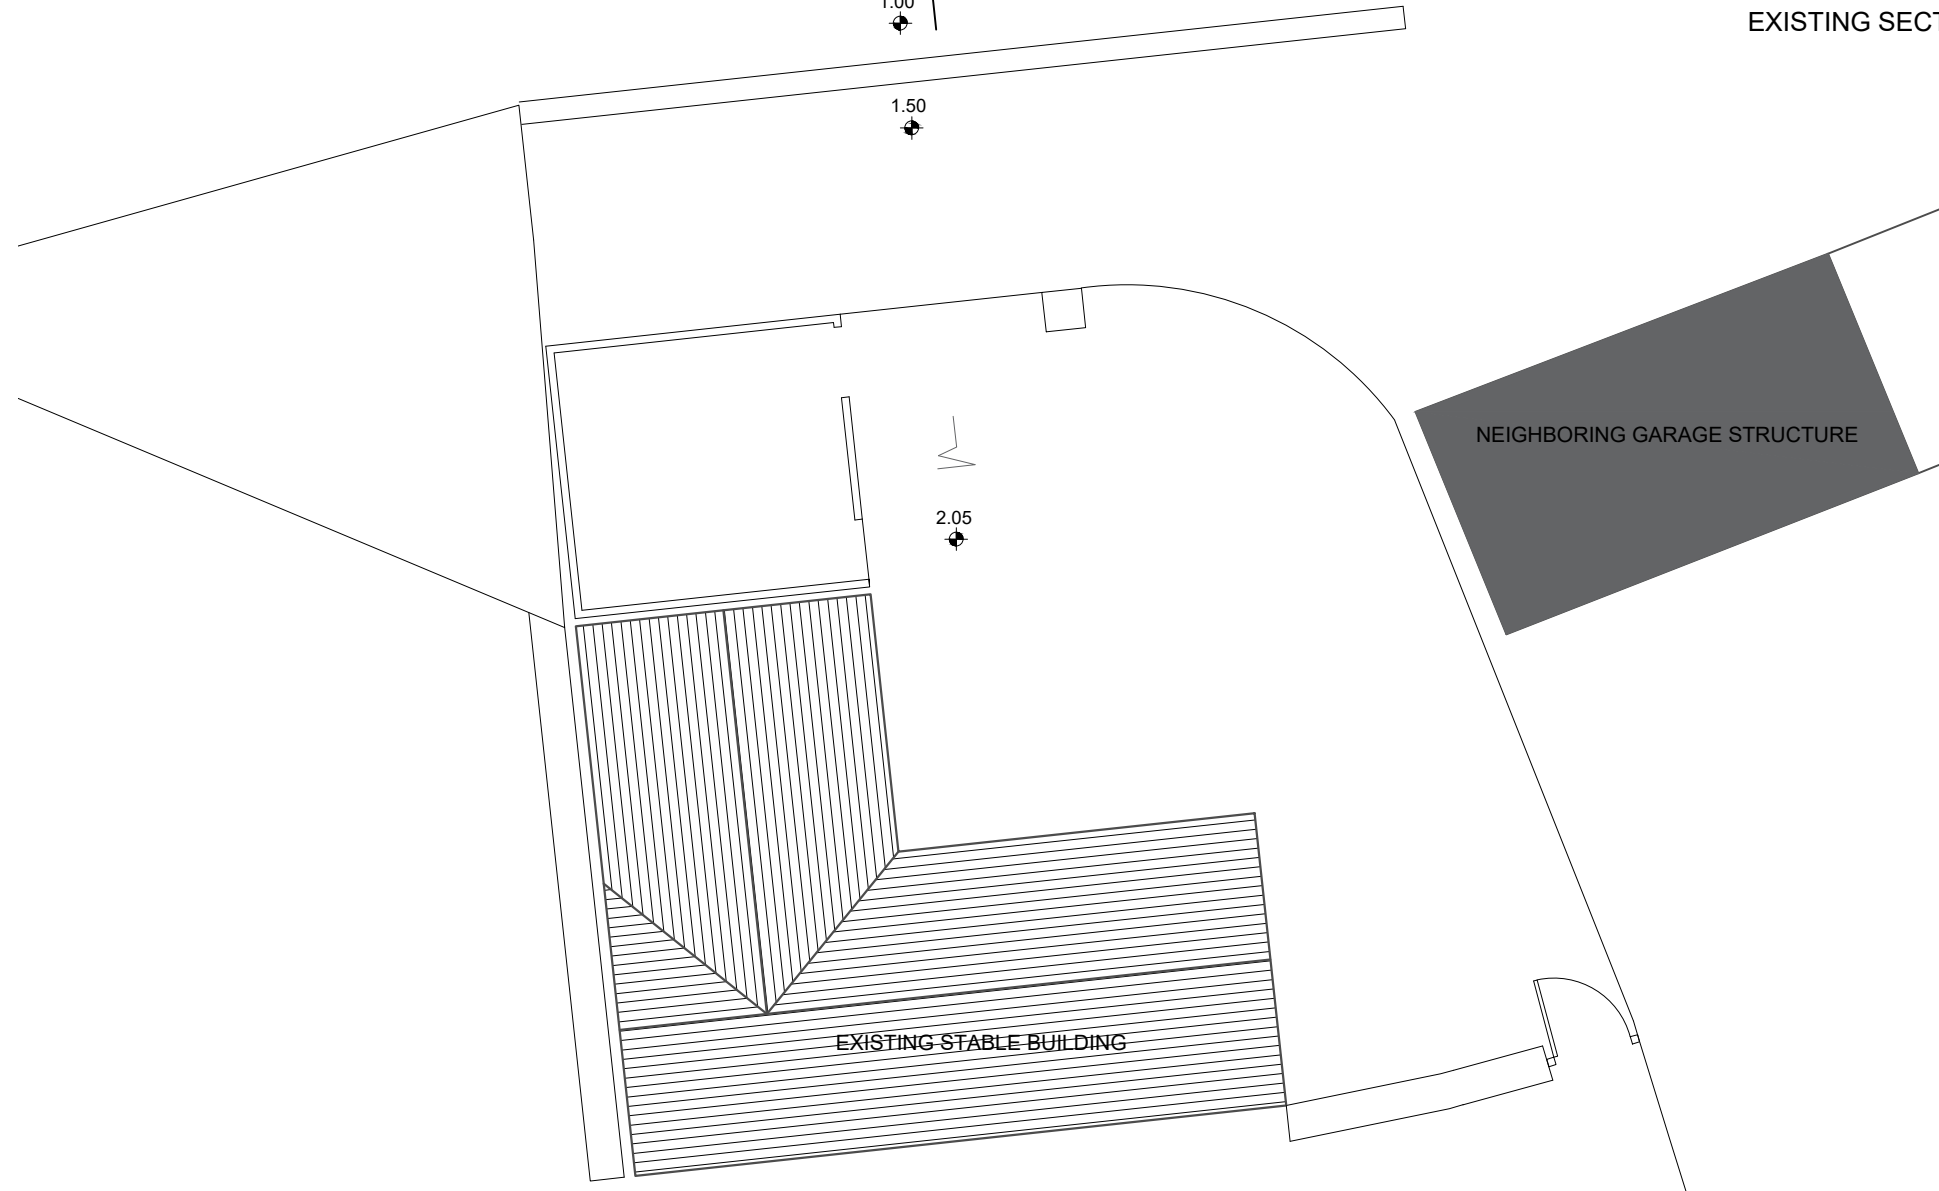

EXISTING SITE PLAN SCALE 1:100

B	PRG	Section added	06.04.2021
A	PRG	Revised following client consultation	22.03.2021
no.	by	revision	date

Client
Mrs Kim Rush

Job Title
Proposed Holiday Let at Jersey Farm, Knowsley Road, Wilpshire

Drawing Title EXISTING PLANS AND ELEVATIONS		
Scale 1:100 @ A3	Date August 2020	Drawn Ben Turner

spa
SUNDERLAND PEACOCK ARCHITECTS
 SUNDERLAND PEACOCK & ASSOCIATES LTD.
 HAZELMERE, PIMLICO ROAD, GLITHEROE
 LANCASHIRE, BB7 2AG
 T 01200 423178 F 01200 427328
 E info@sunderlandpeacock.com
 www.sunderlandpeacock.com

6060 -01	REV B
-----------------	-----------------