
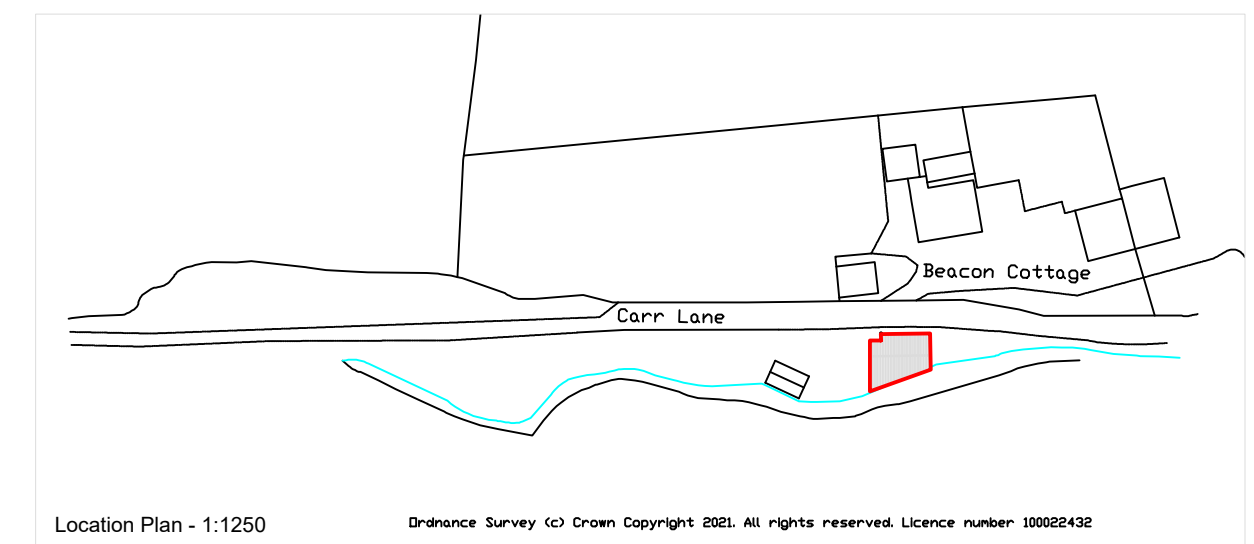
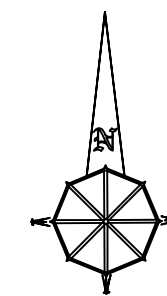
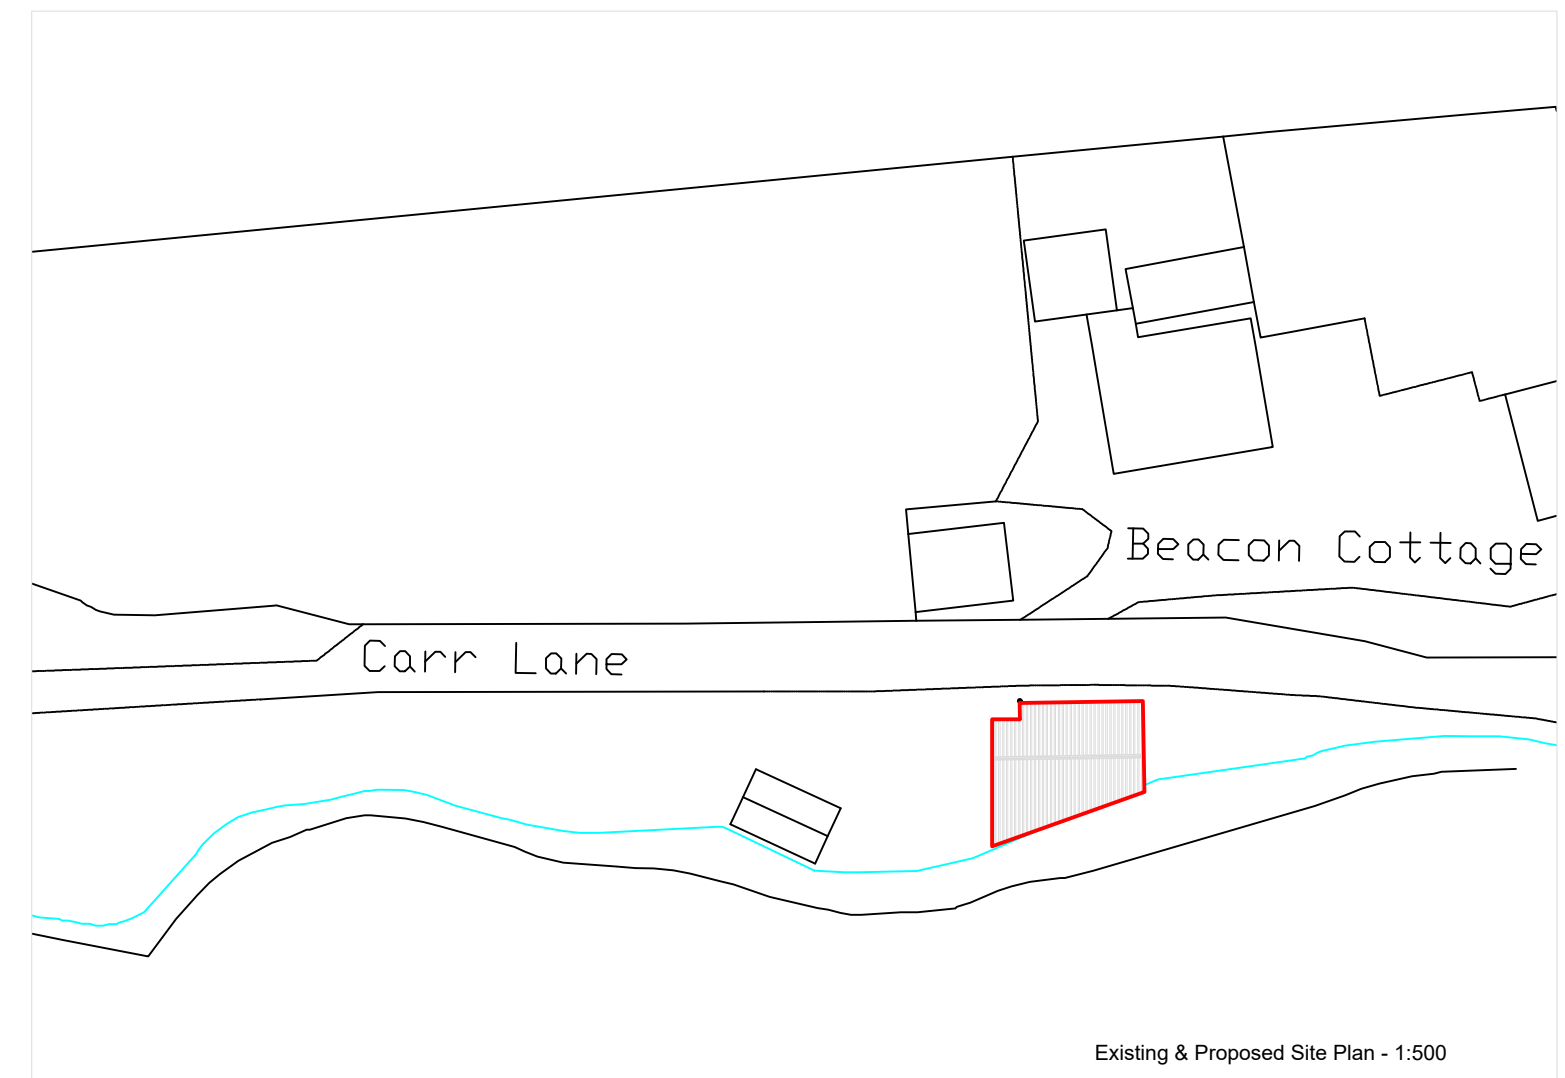
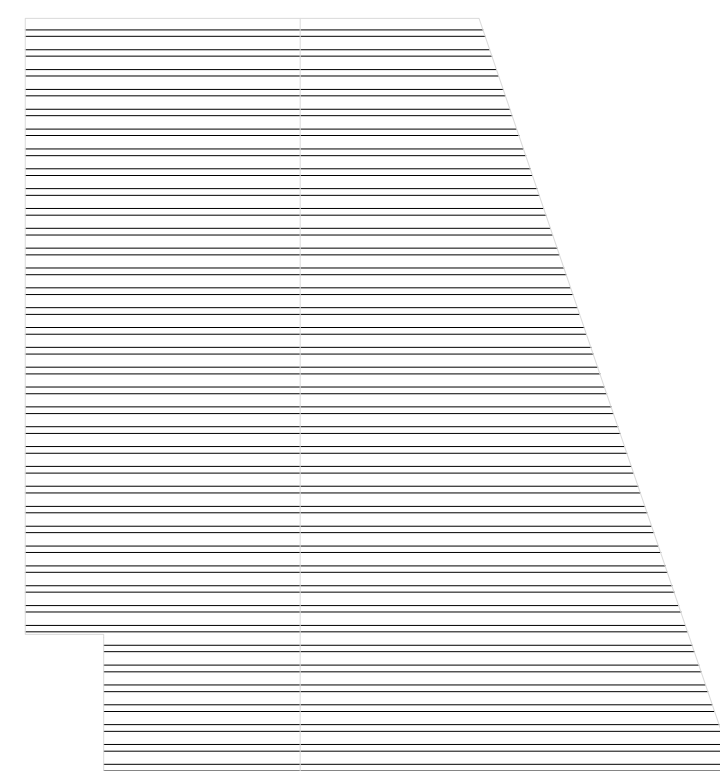
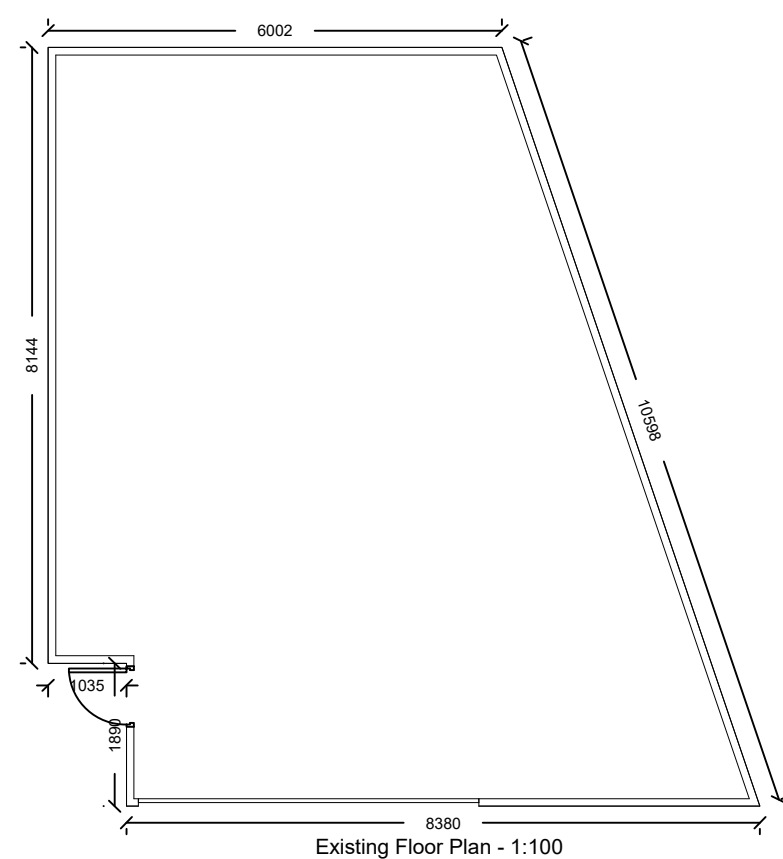
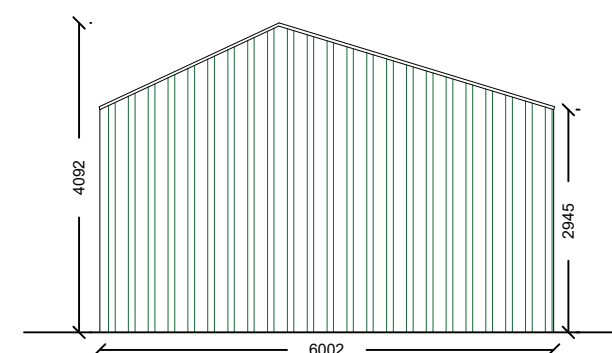
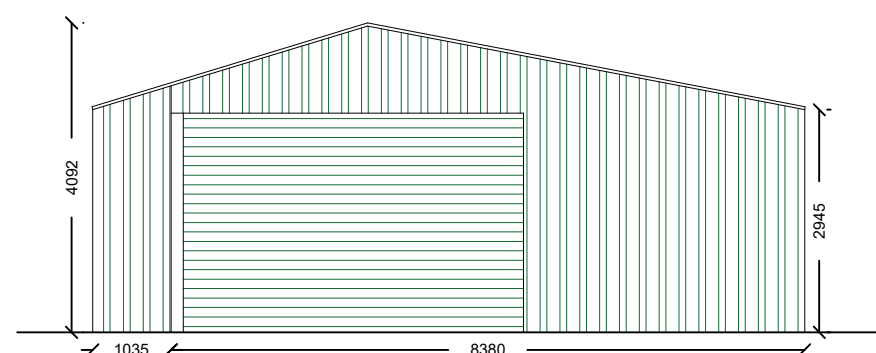
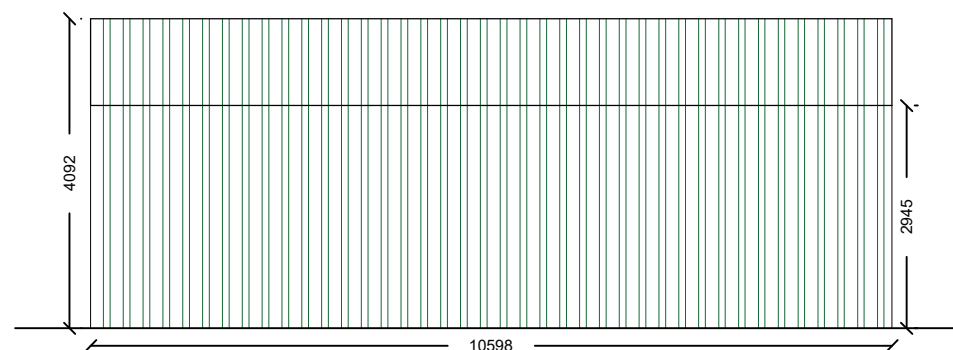
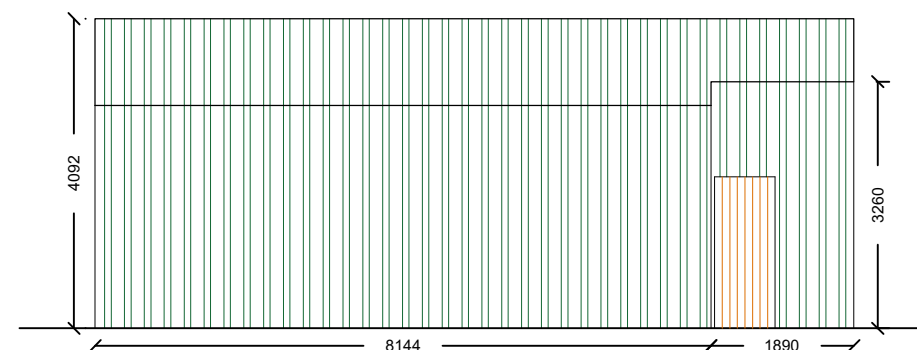
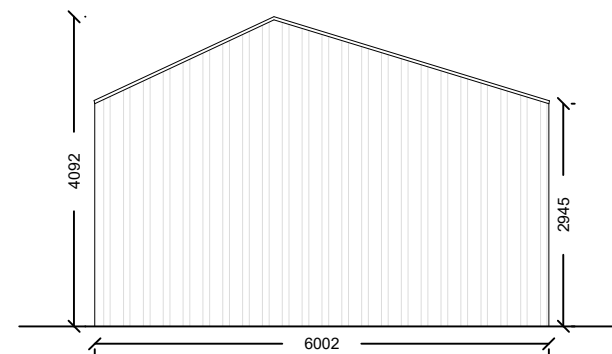
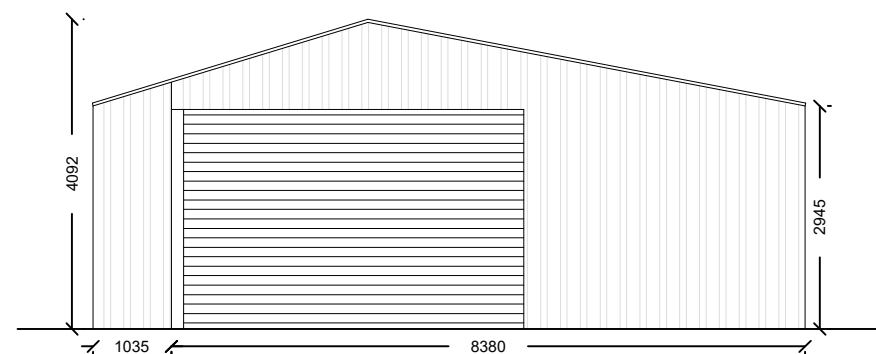


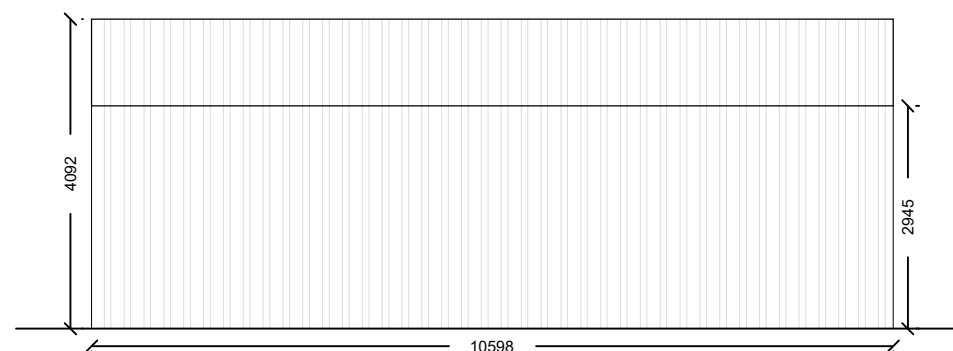

Notes:

All work is to be carried out to the latest current British standards Codes of Practice and recognised working practices.

All work and materials should comply with Health and Safety legislation.

All dimensions are in millimetres where explicitly shown otherwise.

The contractor should check and certify all dimensions as work proceeds and notify the architect of any discrepancies.

Do not scale off the drawings, if in doubt ask.

 Gary Hearty Associates Gary Hearty Associates Chartered Surveyors Suite 9 - Grindleton Business Centre The Spinney Grindleton Clitheroe Lancashire BB7 4DH T: 01200 449700 Email: info@ghaonline.co.uk					
Project: (Ref: Gar/999/2973) Planning - Retrospective Permission - Storage Building at Beacon Cottage Carr Lane Balderstone BB2 7LN					
Title: Existing & Proposed Plans and Elevations. Existing Site Plan & Location Plan.					
Drawing No: Gar/999/2973/01				Drawn: PF	
Client: Mr R Garnett					
Date: 21.03.2021		Scale: 1:100, 1:500 & 1:1250 @ A2			
Amendments:					