



BUILDING RESEARCH ESTABLISHMENT (BRE) 45 DEGREE RULE

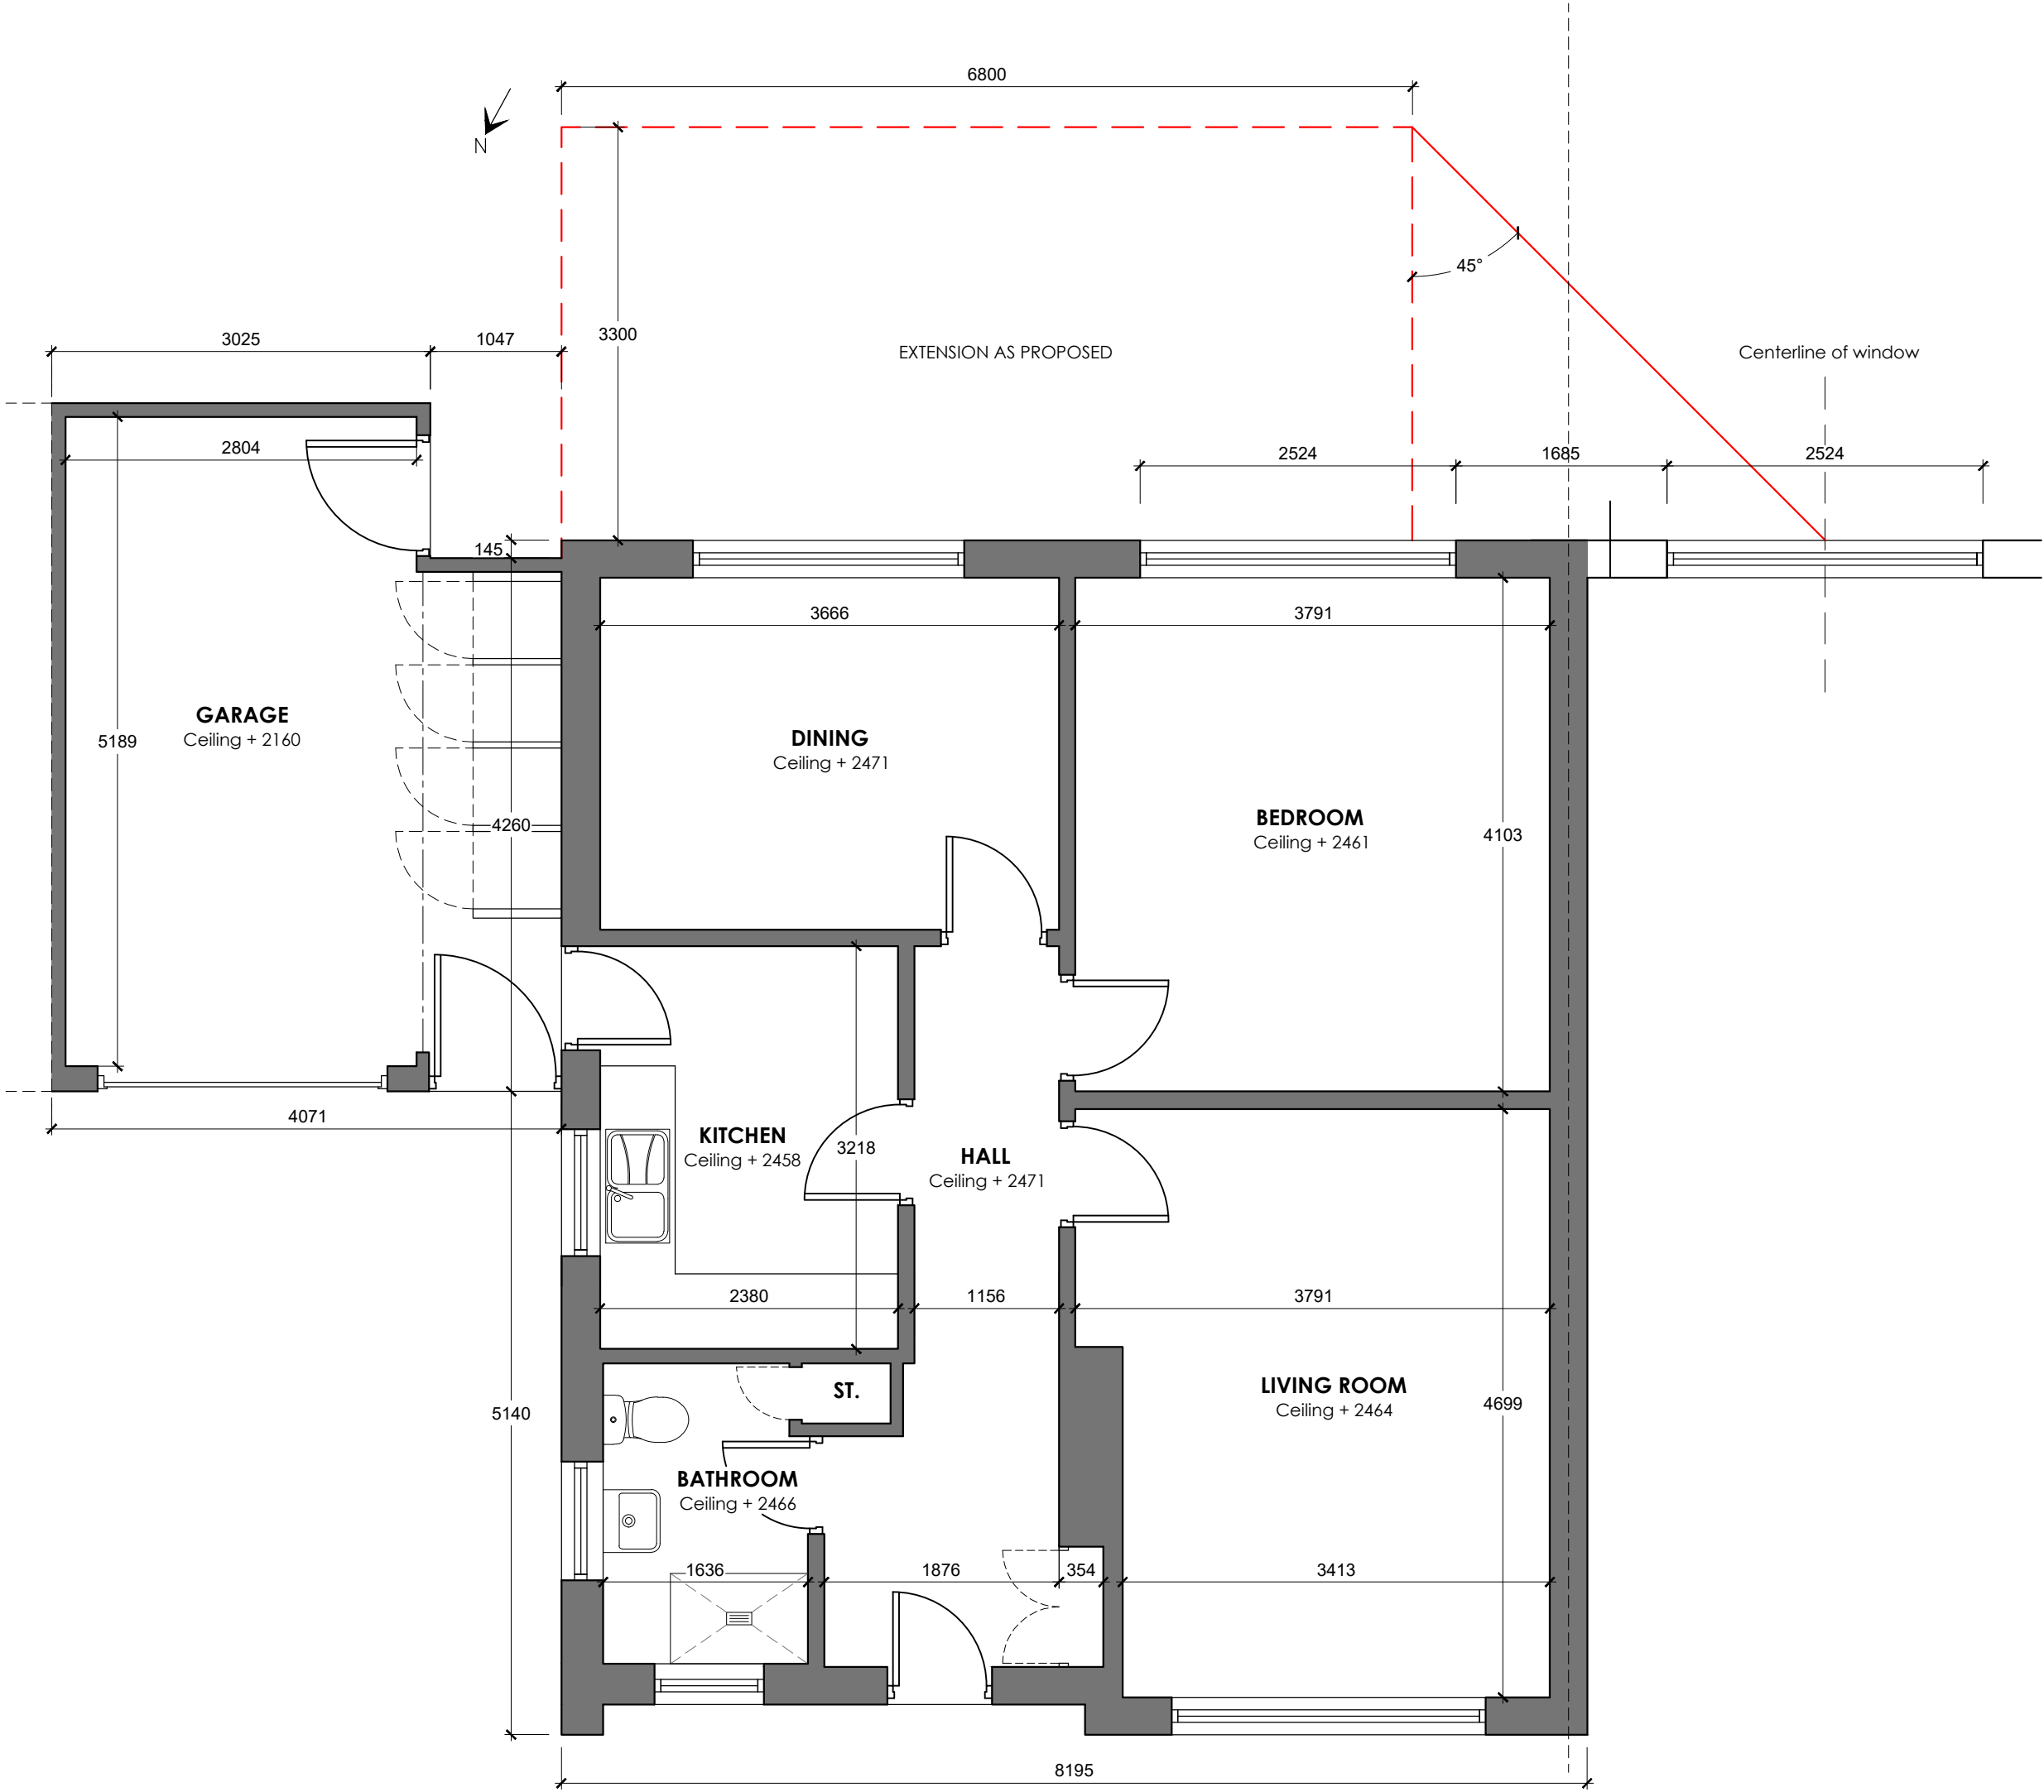

PROPOSED GROUND FLOOR PLAN
Scale 1:50

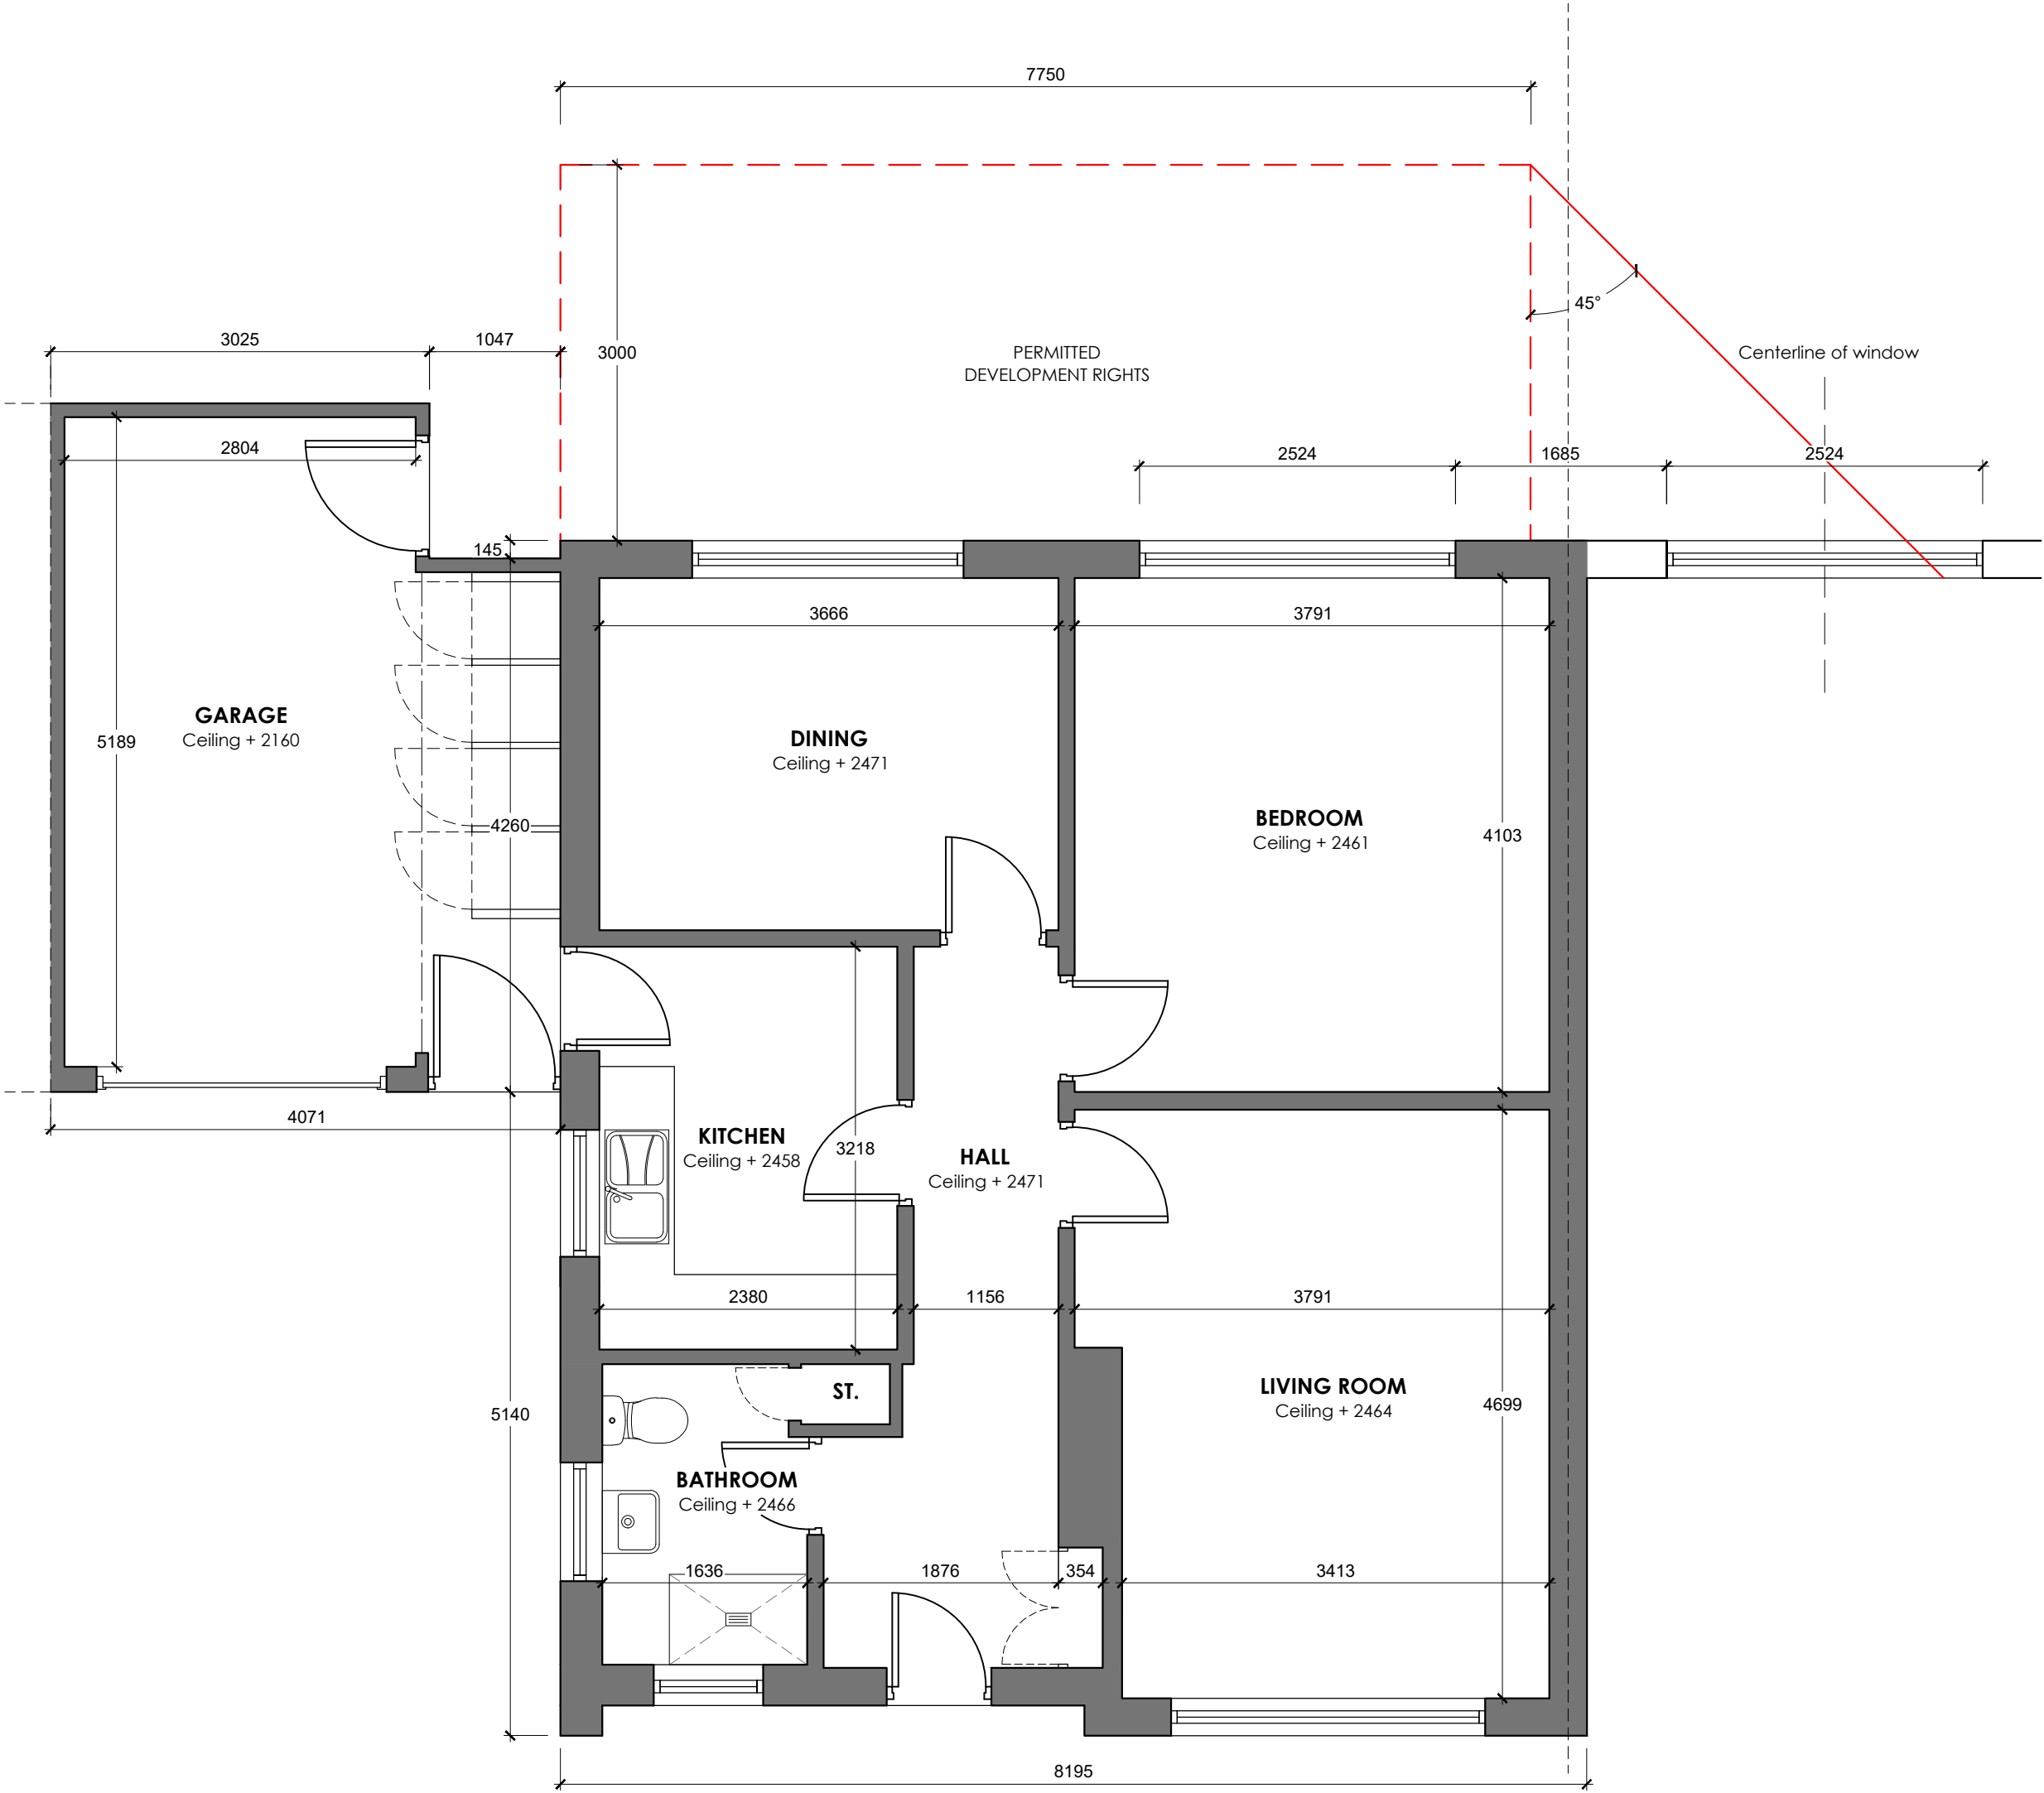

PROPOSED GROUND FLOOR PLAN
Scale 1:50