



EXISTING SOUTH EAST ELEVATION

Scale 1:50

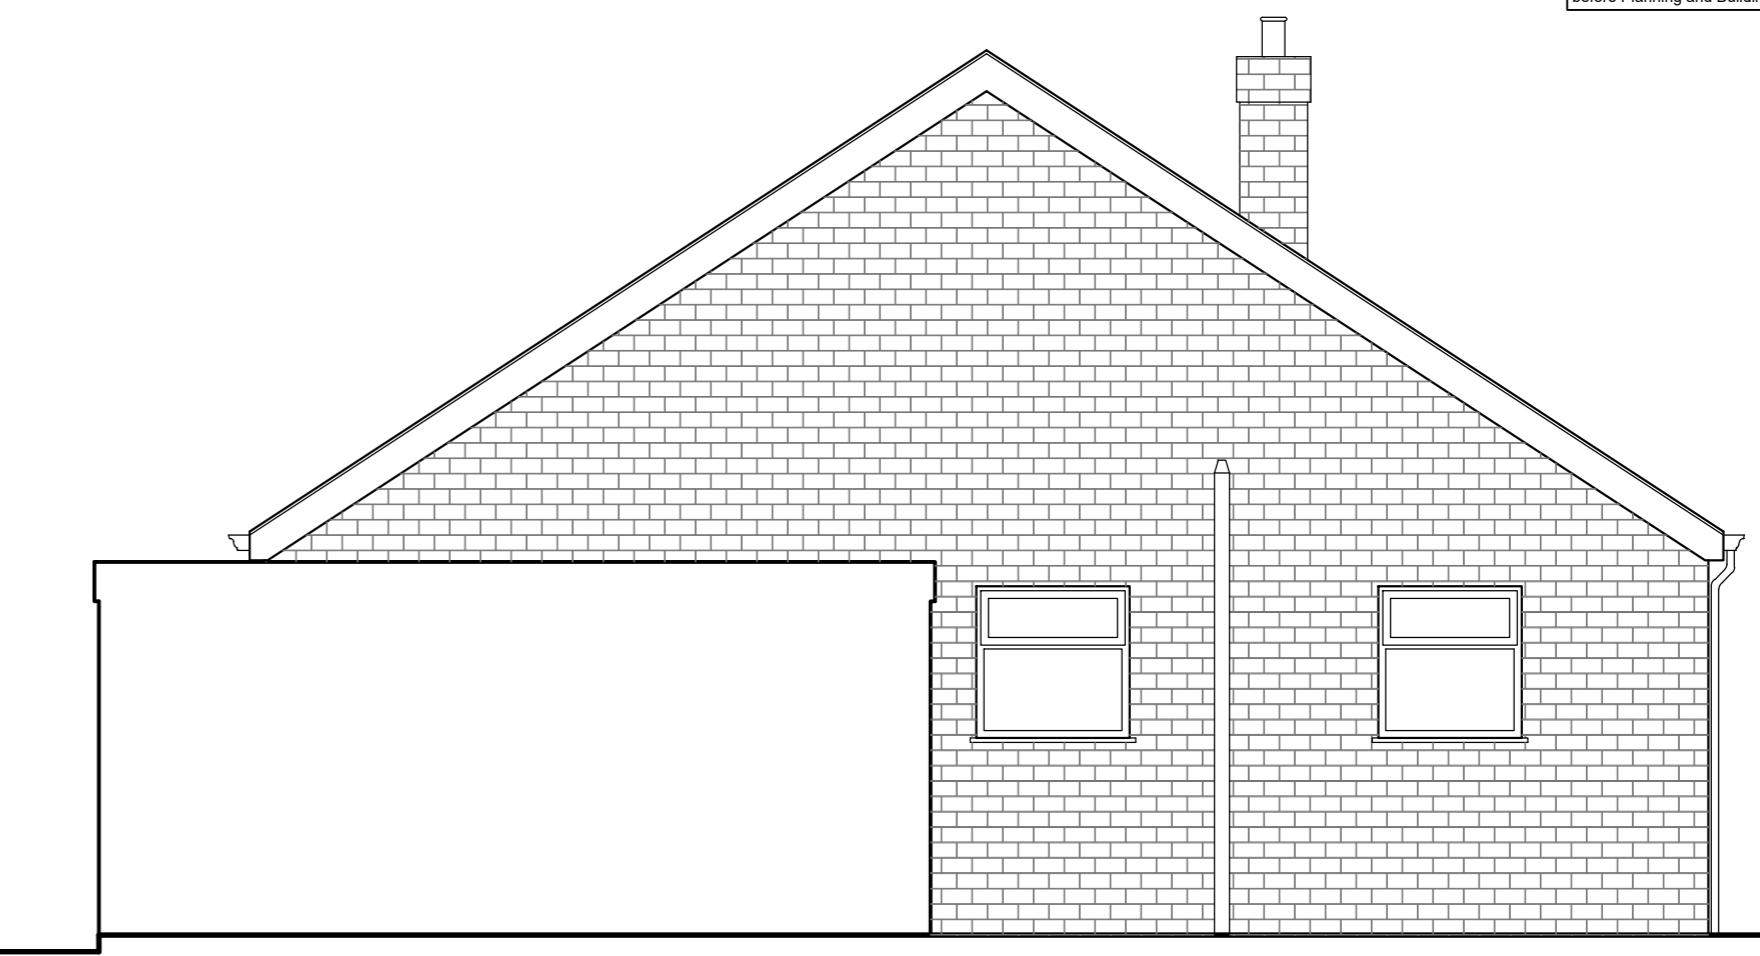


EXISTING NORTH EAST ELEVATION

Scale 1:50

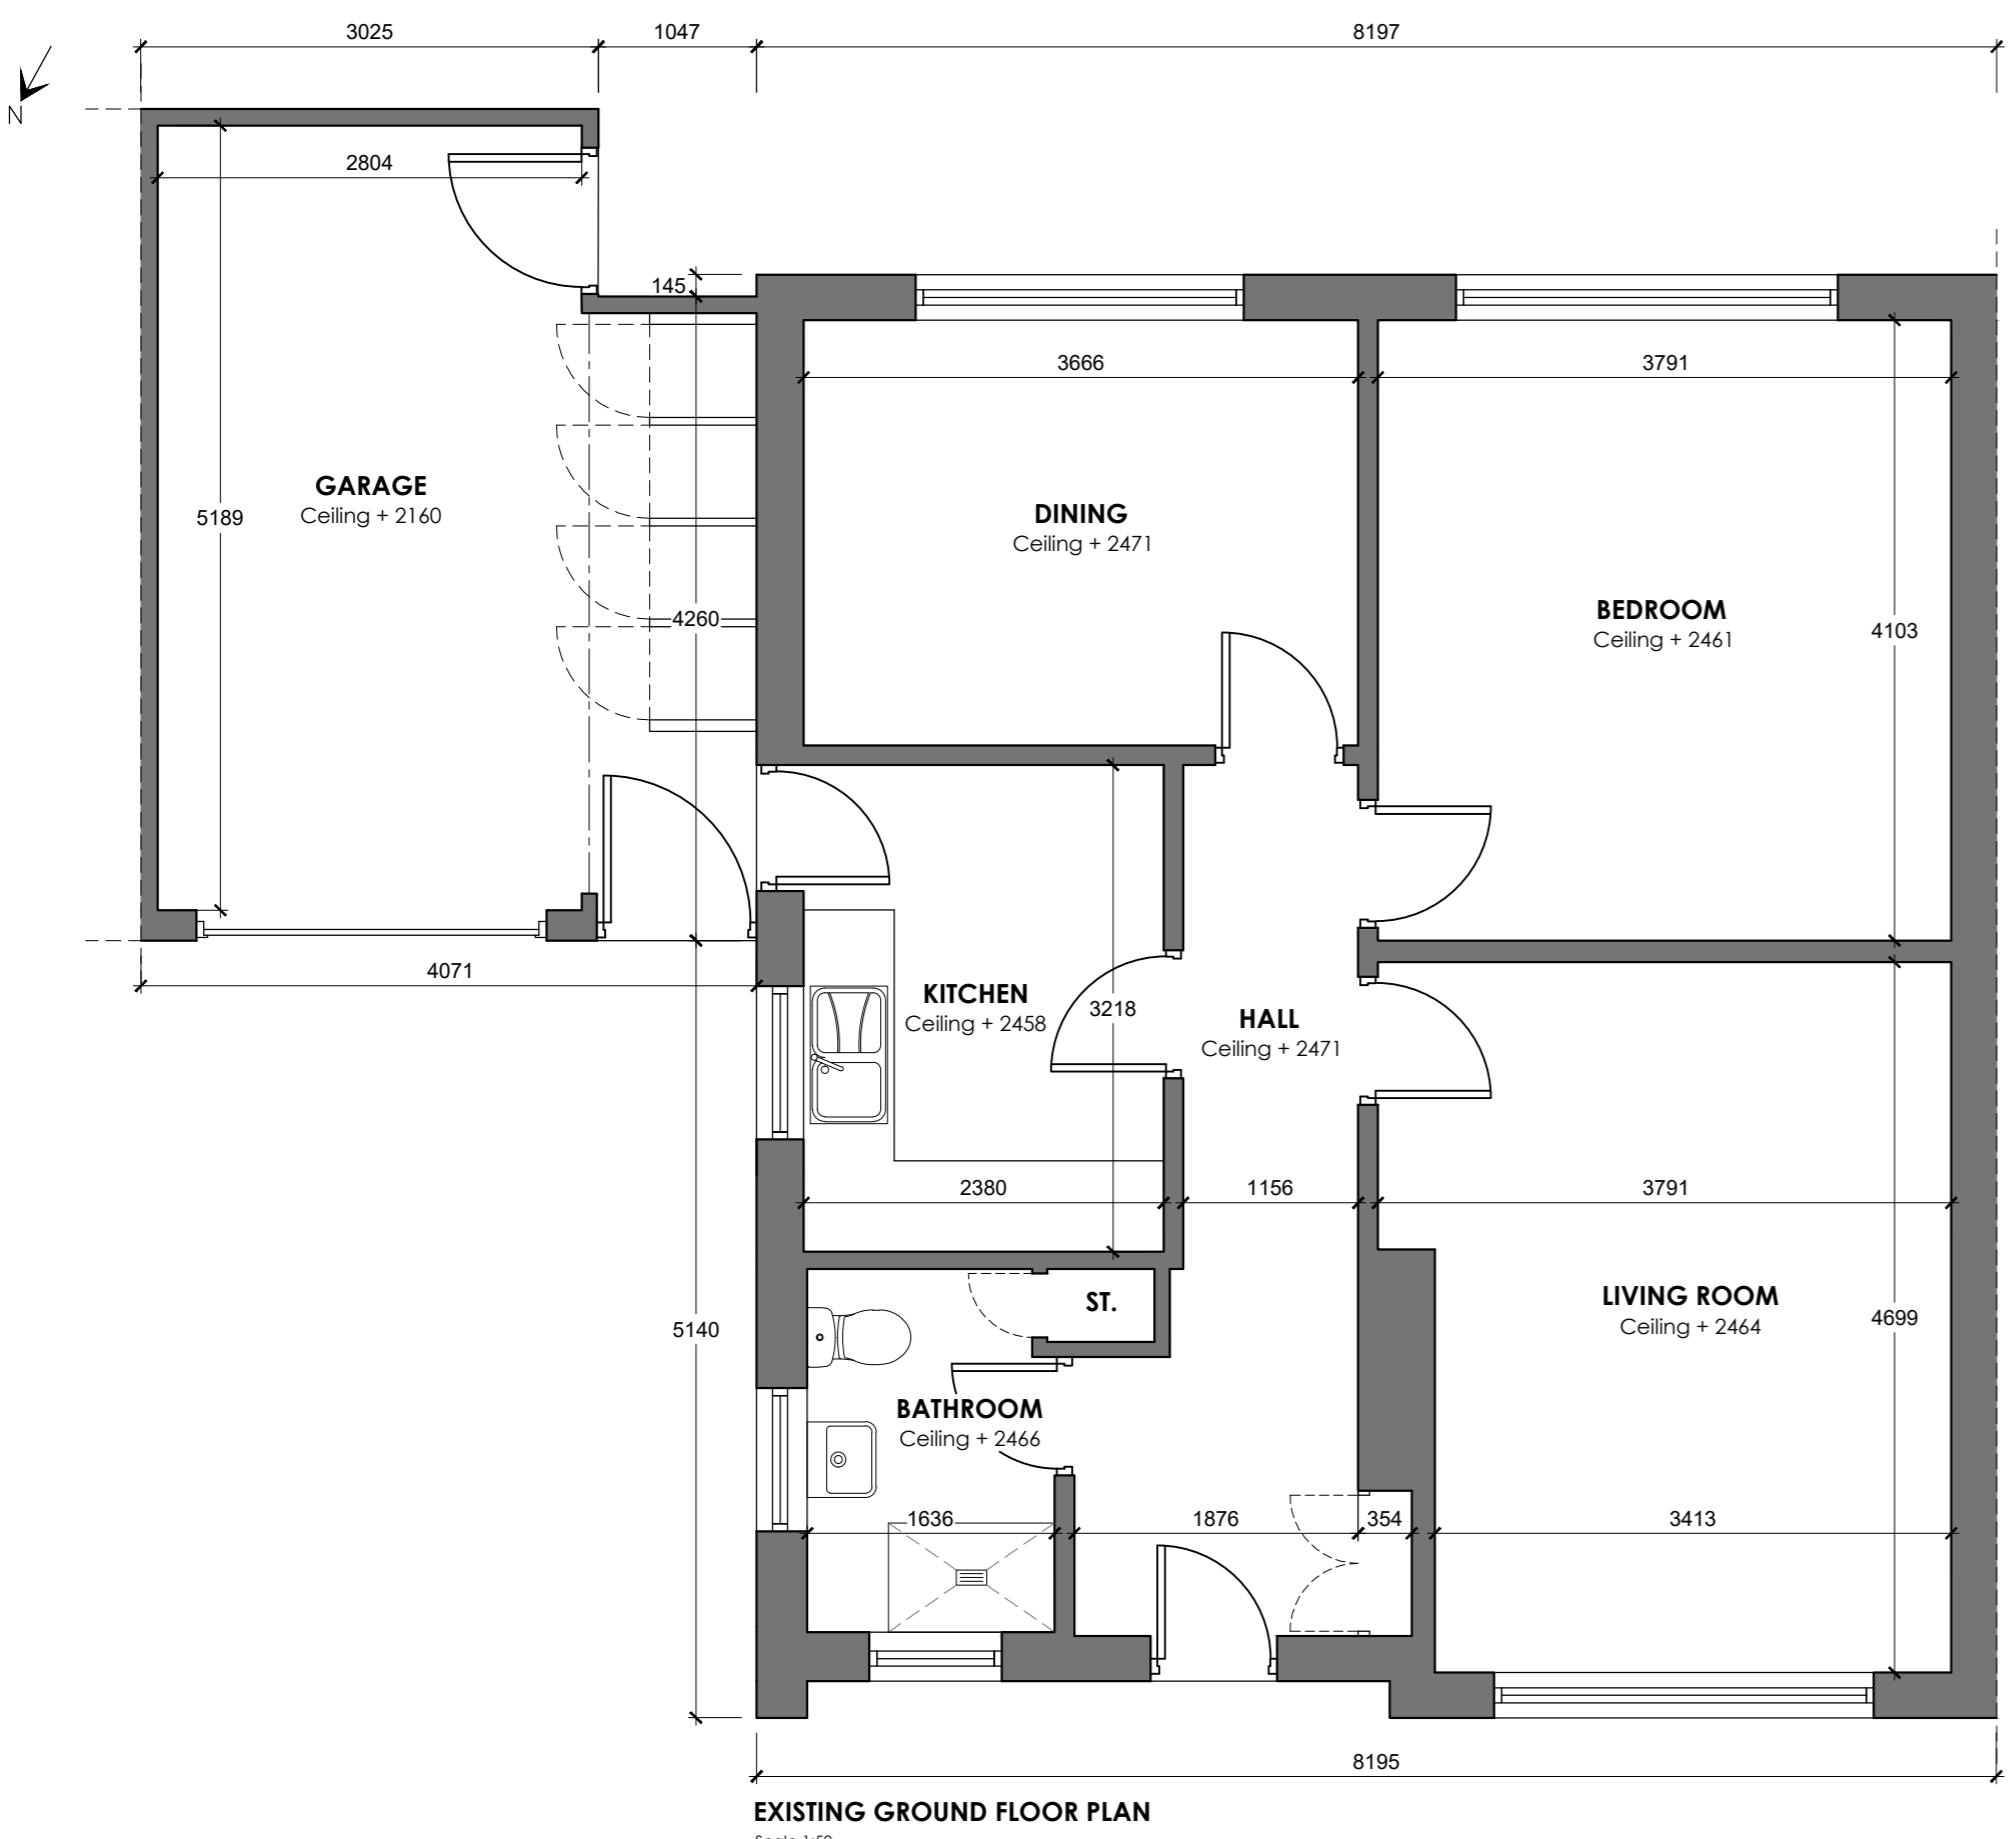

EXISTING GROUND FLOOR PLAN

Scale 1:50

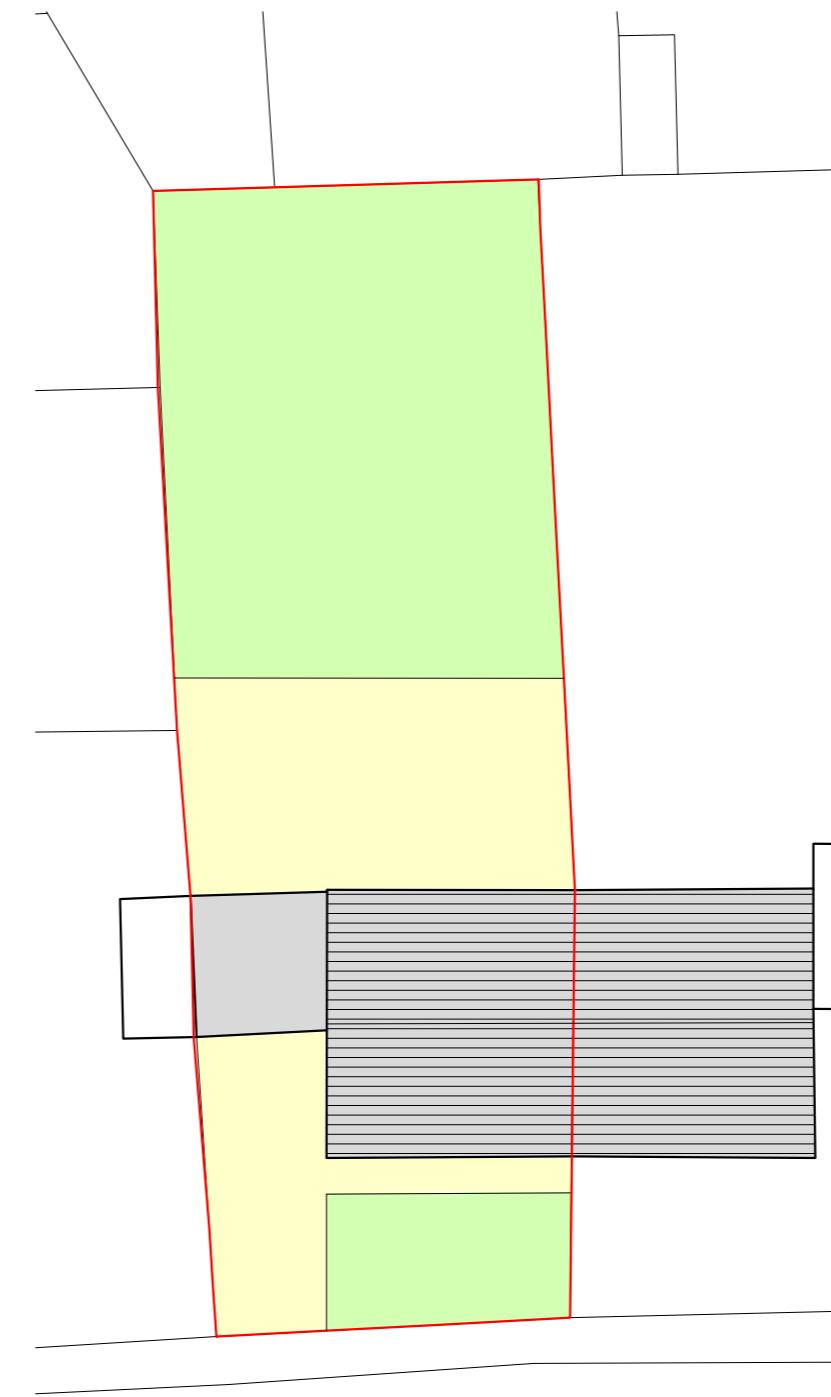

EXISTING SITE PLAN

Scale 1:250

Client	[Redacted]	
Mr and Mrs Hoyle	[Redacted]	
Job Title	Proposed Extension and Alterations To No.24 Westfield Drive West Bradford Lancashire	
Drawing Title	Existing Plans and Elevations	
Scale	Various @ A1	Date
Sheet	A2	Drawn
		March 2021
		Paul Gudgeon

WD -01