
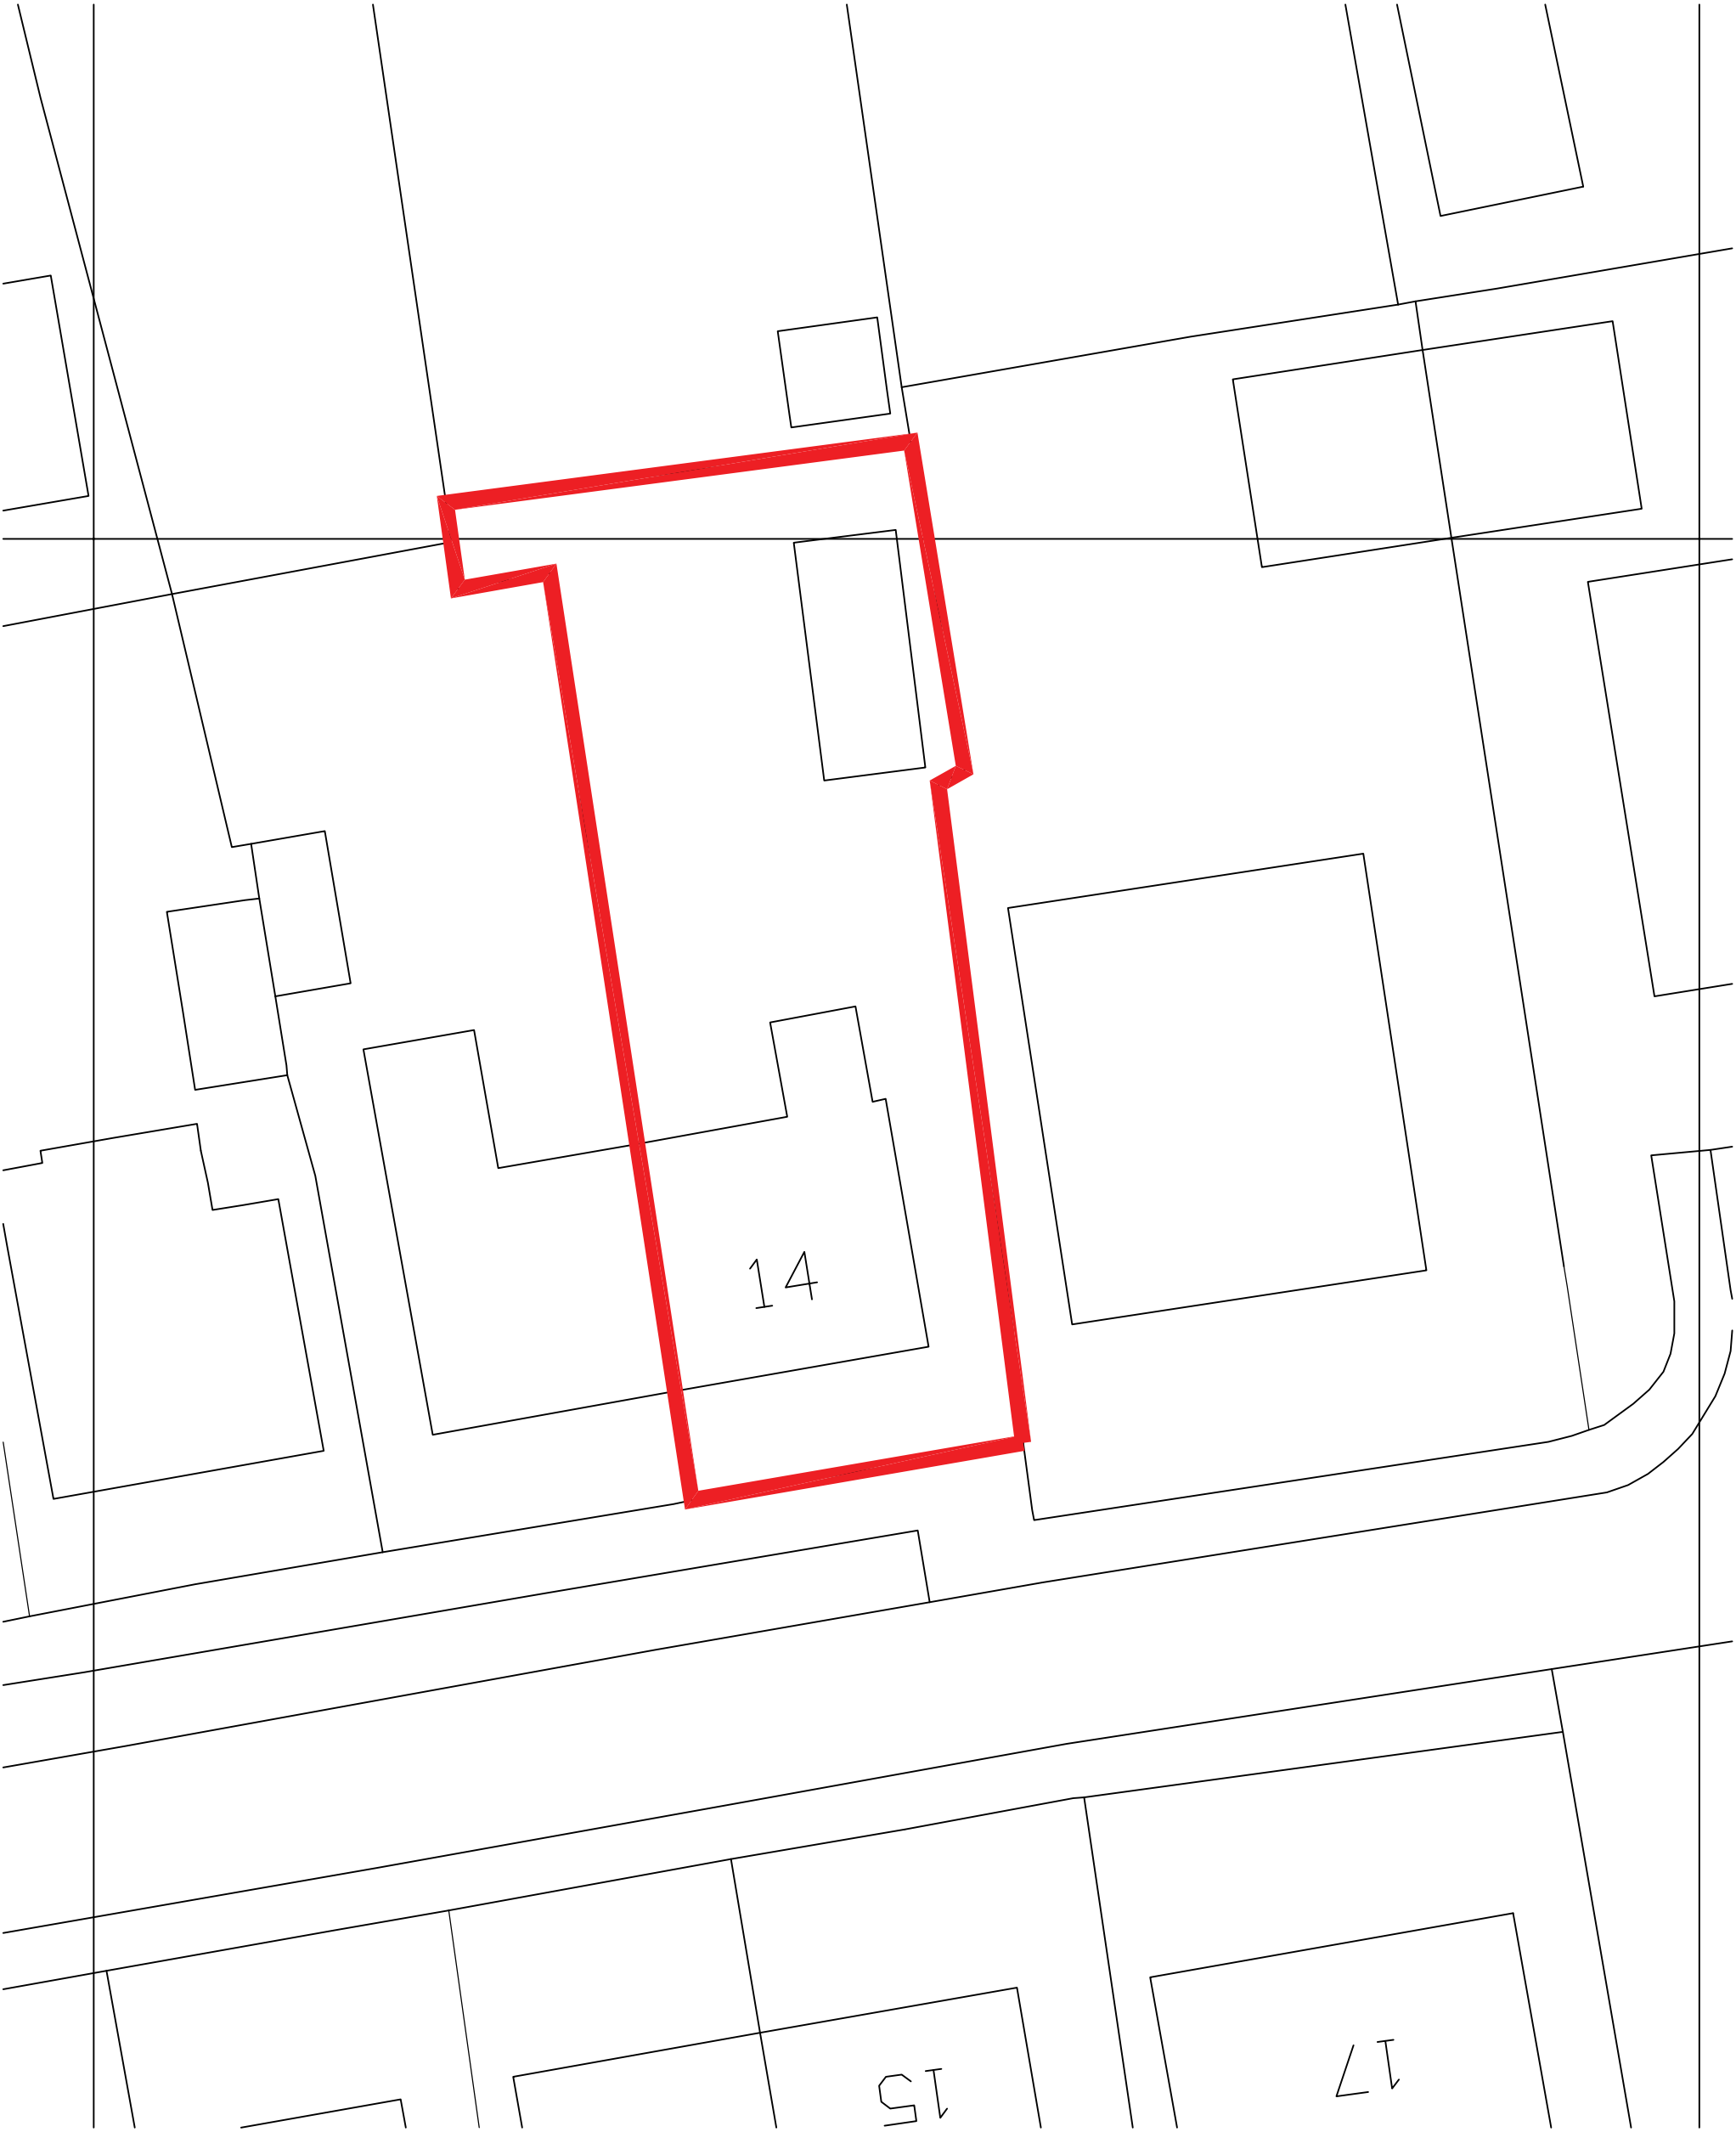


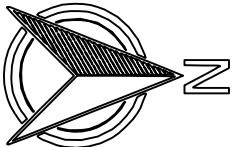

P1	FOR PLANNING	ZP	ZP	MAY/21
REV	DESCRIPTION	BY	BY	DATE

CLIENT :

PROJECT : 14 Waverley Road,
WILPSHIRE,
BB1 9NF

DRAWING :
Site Plan @ 1:200

SCALE	DESIGNED BY	CHECKED/APPROVED	DATE
as shown	JP	JP	MAY/21

PROJECT No : UC21-05-788

DRAWING STATUS:

UNIVERSAL

CONSULTING

STRUCTURAL ENGINEERS

14 Strawberry Field, Bickham BB2 6AA

email: info@universal-consulting.co.uk

Mobile: 07971 770066

DRAWING NUMBER	REV
UC21-05-788 Dwg 03	P1

THIS DRAWING IS COPYRIGHT TO UNIVERSAL CONSULTING STRUCTURAL ENGINEERS. IT MUST NOT BE USED WITHOUT PRIOR PERMISSION UNLESS NOTED OTHERWISE