


NOTES:


The copyright of this drawing is held by Lea Hough & Co Chartered Surveyors LLP.

Do not scale from this drawing. All dimensions must be checked and verified by the contractor prior to works commencing on site.


REVISIONS			
REV	DESCRIPTION	DATE	APPROVED
A	Retail / Trade counter area noted.	21-04-21	GM
B	Amend elevations to reflect units elsewhere.	02-06-21	GM

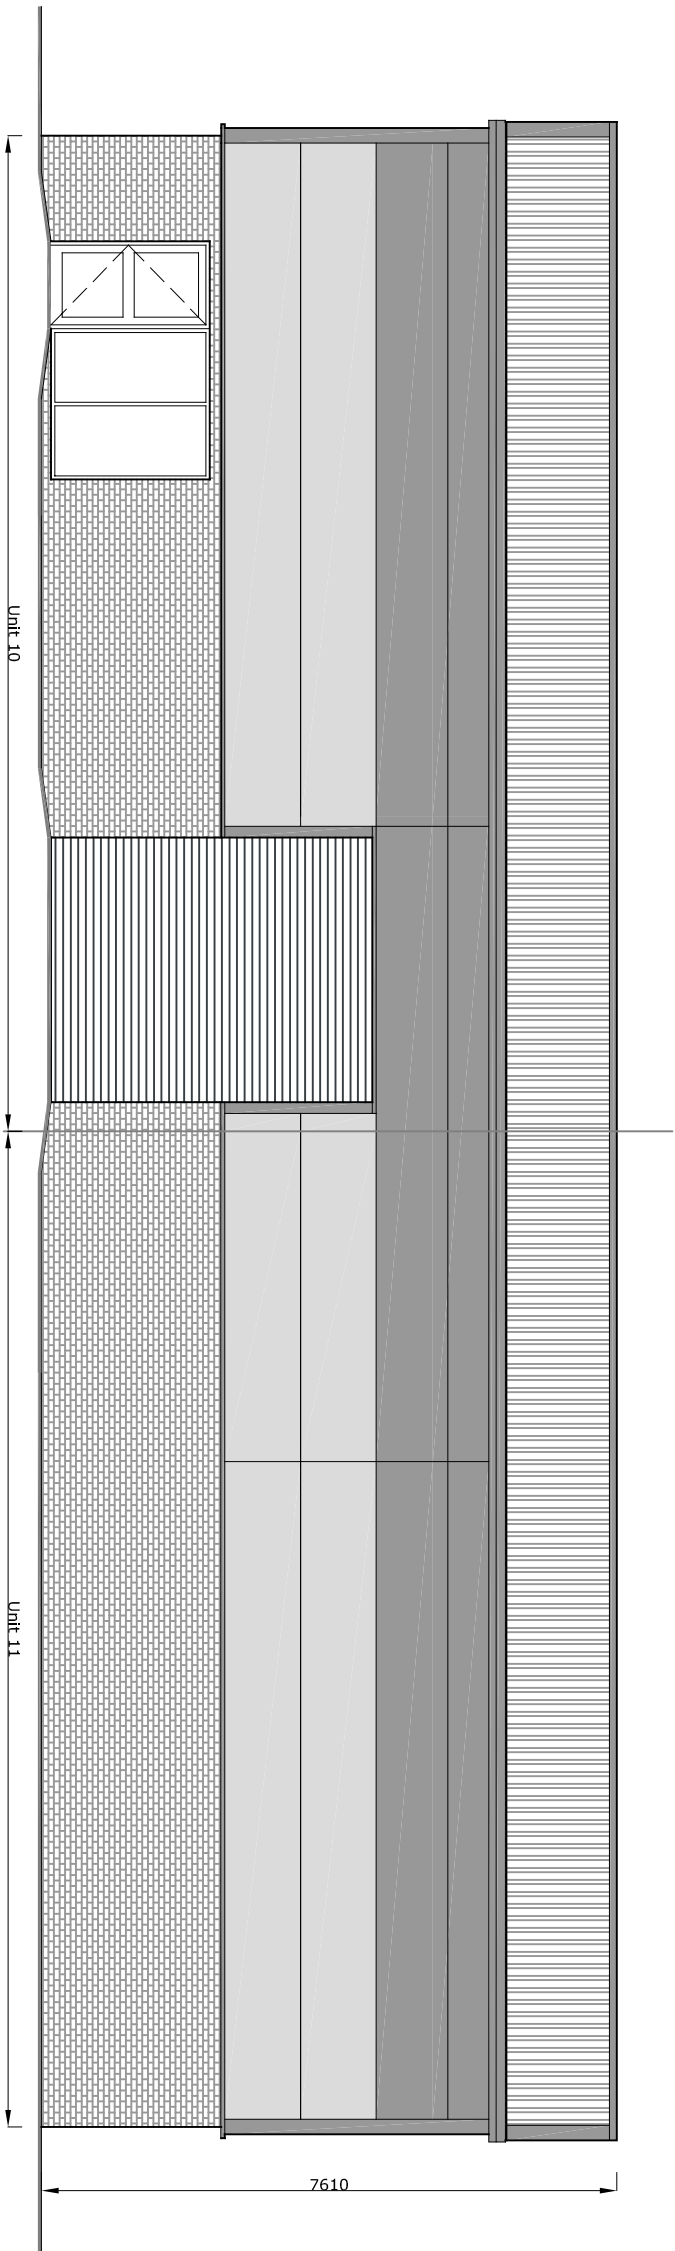


FRONT ELEVATION (Facing North East - Fronting Units 7-9)

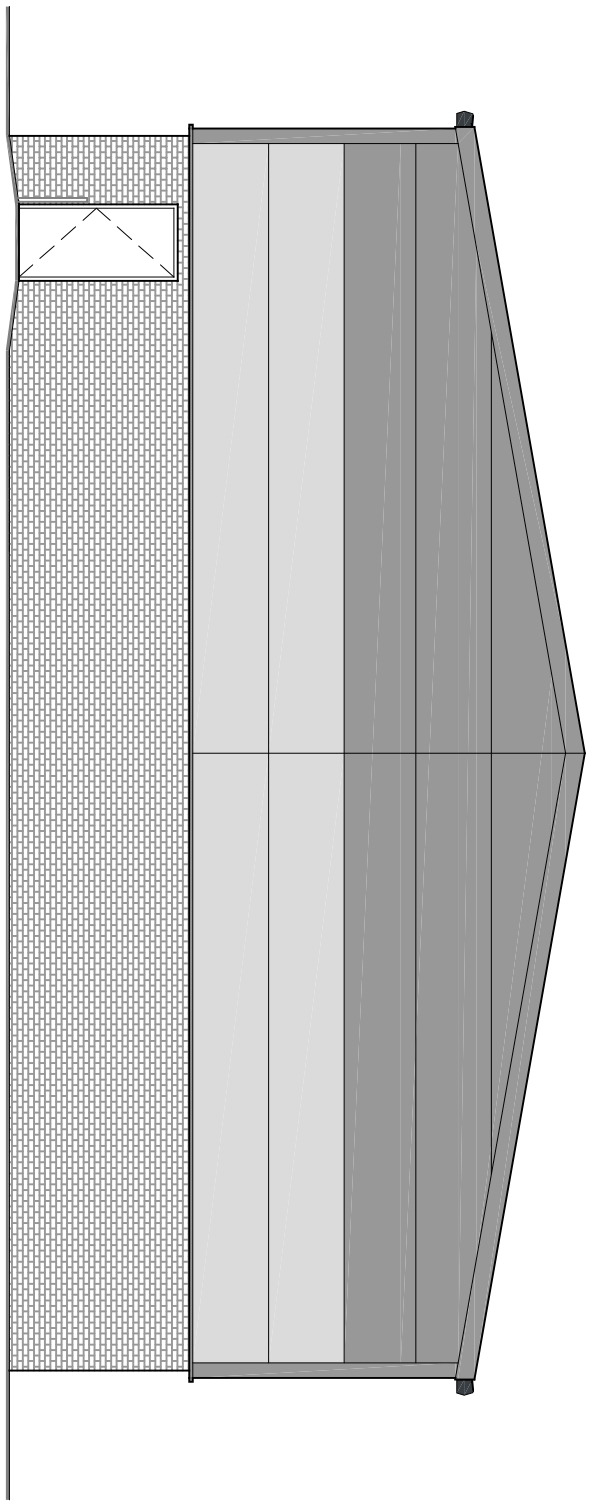


SIDE ELEVATION (Facing South East - Fronting Nursery)

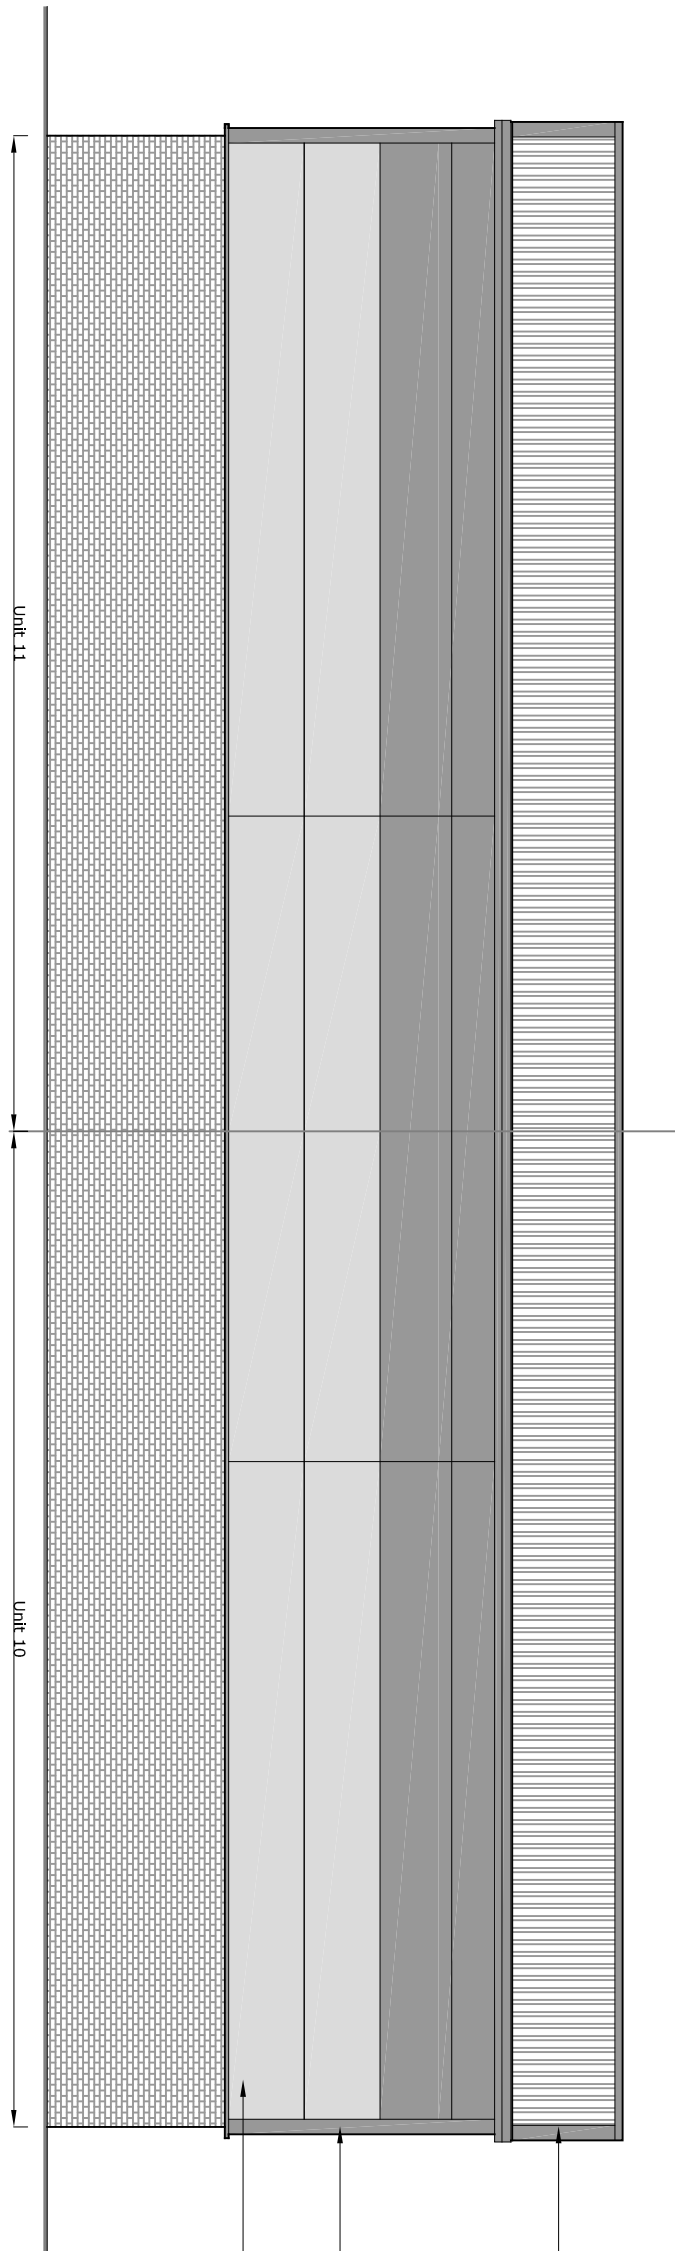

REAR ELEVATION (Facing South West - Fronting Hey Road)

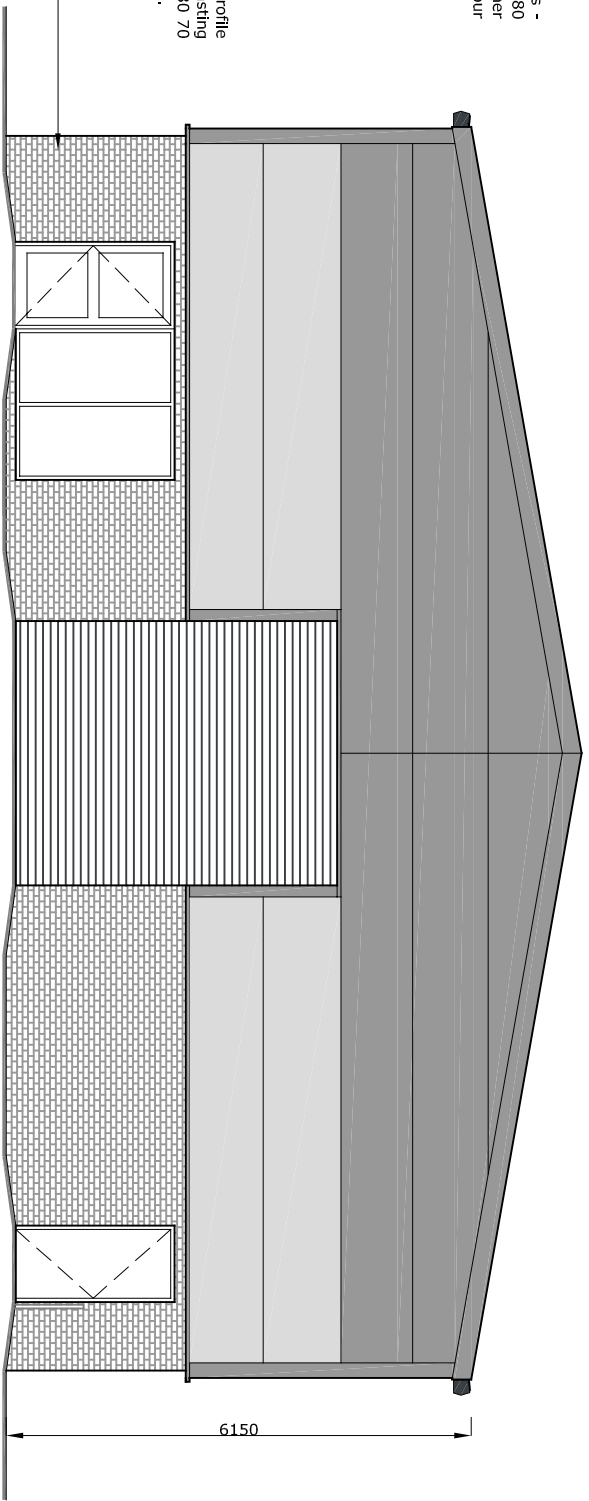

SIDE ELEVATION (Facing North West - Fronting Units 1-6)

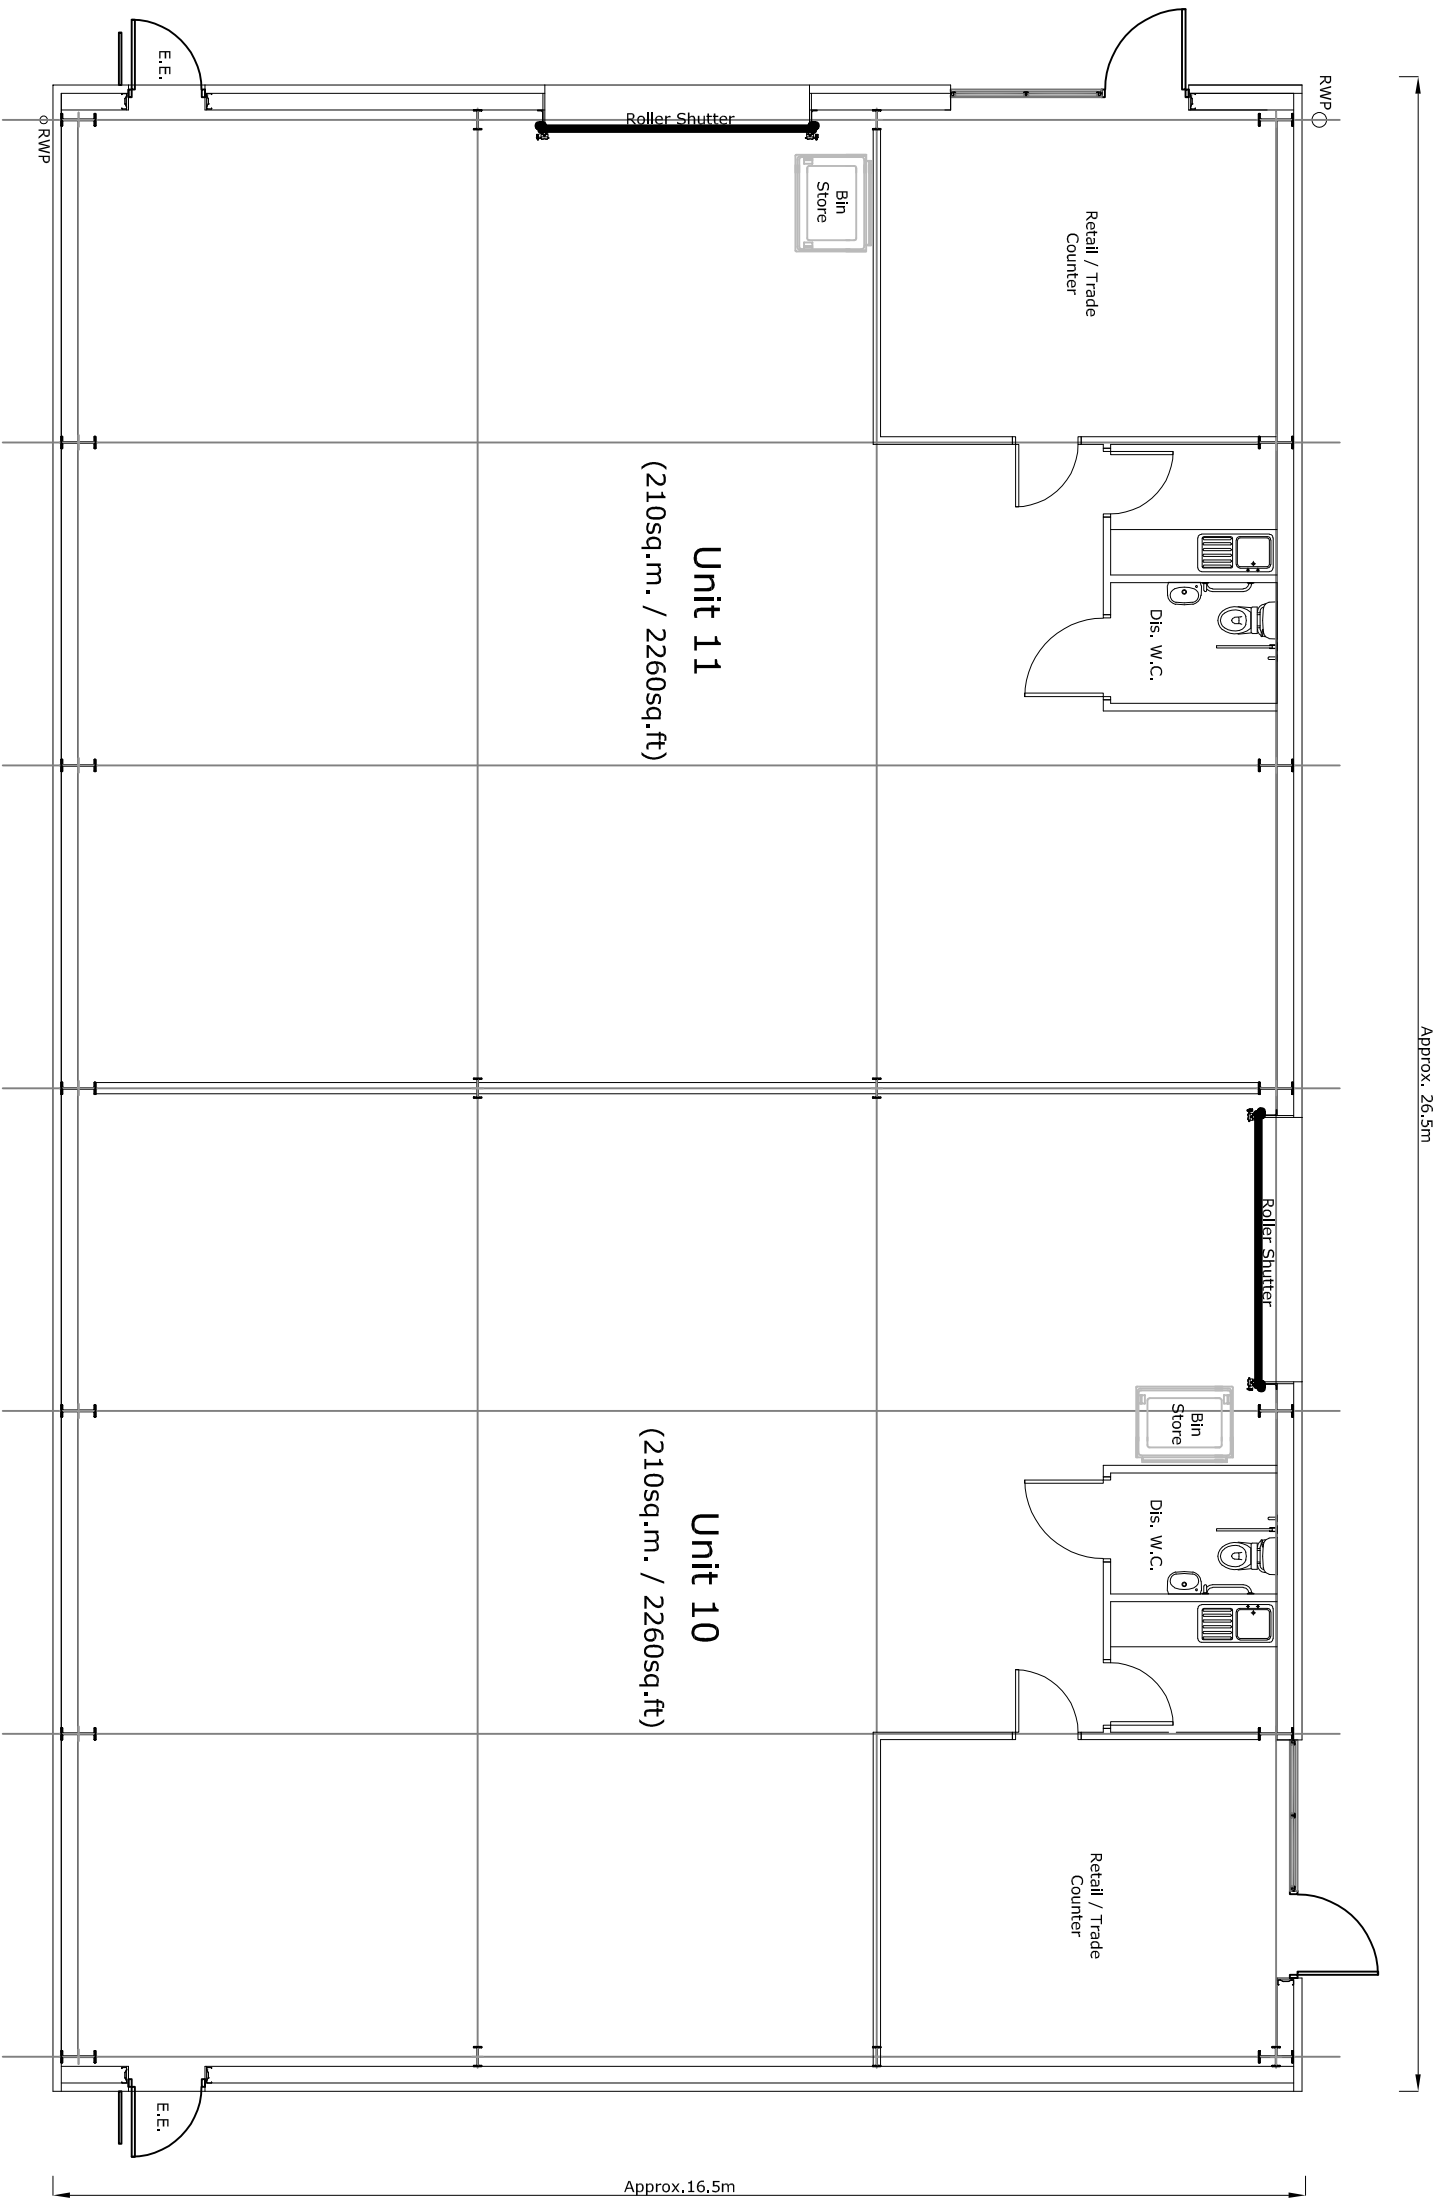

Proposed Floor Plan

CLIENT:			
Mr. J Hindle			
Haydock Developments Limited.			
PROJECT ADDRESS:			
Barrow Brook Enterprise Park,			
Barrow,			
Culteroe,			
BB7 9QZ.			
PROJECT TITLE:			
Proposed New Industrial Units			
DRAWING TITLE:			
Proposed Floor Plan & Elevations			
PAPER SIZE	DRAWING NUMBER	REV	
A1	BS-18-040(B)/04	B	
SCALE	DATE	DRAWN BY	GM
1/100	March 2021		



LeaHough

CHARTERED SURVEYORS

Survey Valuation Design Planning Sales

Oakshaw House
2 Carricorn Park
Blakewater Road
Blackburn
Lancashire
BB1 5QR
Tel: 01254 260196
Email: info@leahough.co.uk
Web: www.leahough.co.uk

8 Eaton Avenue
Matrix Office Park
Buckshaw Village
Preston
Lancashire
PR7 7NA
Tel: 01772 458866

