


NOTES:


The copyright of this drawing is held by Lea Hough & Co Chartered Surveyors LLP.

Do not scale from this drawing. All dimensions must be checked and verified by the contractor prior to works commencing on site.


REVISIONS			
REV	DESCRIPTION	DATE	APPROVED
A	Retail / Trade counter area noted.	21-04-21	GM

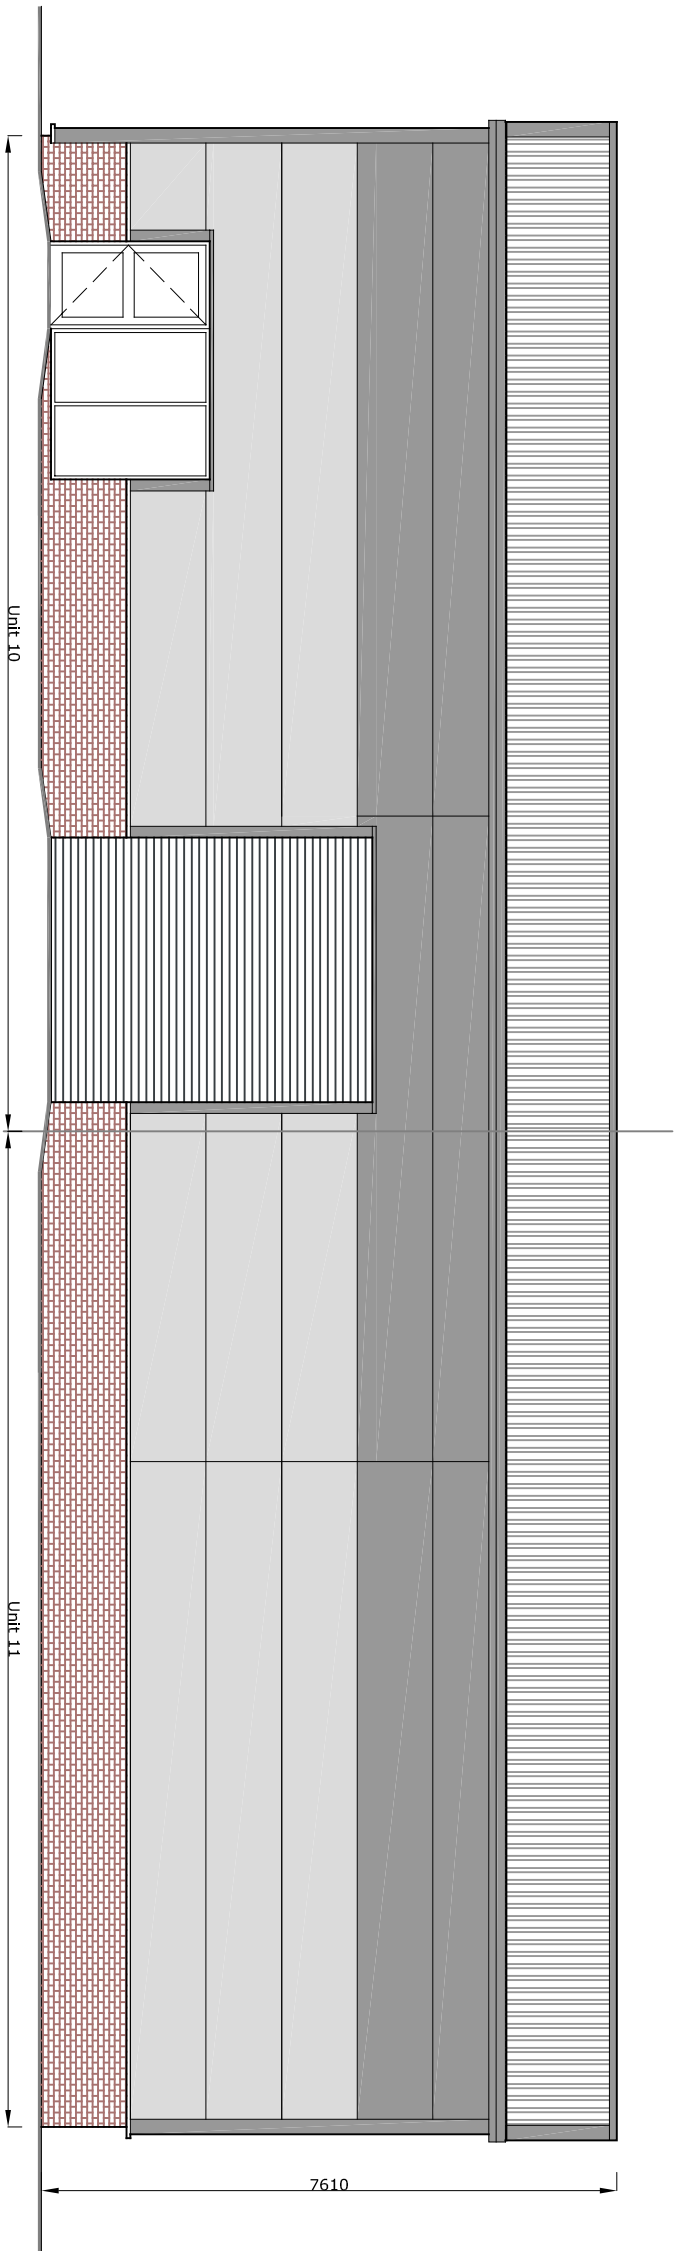


FRONT ELEVATION (Facing North East - Fronting Units 7-9)

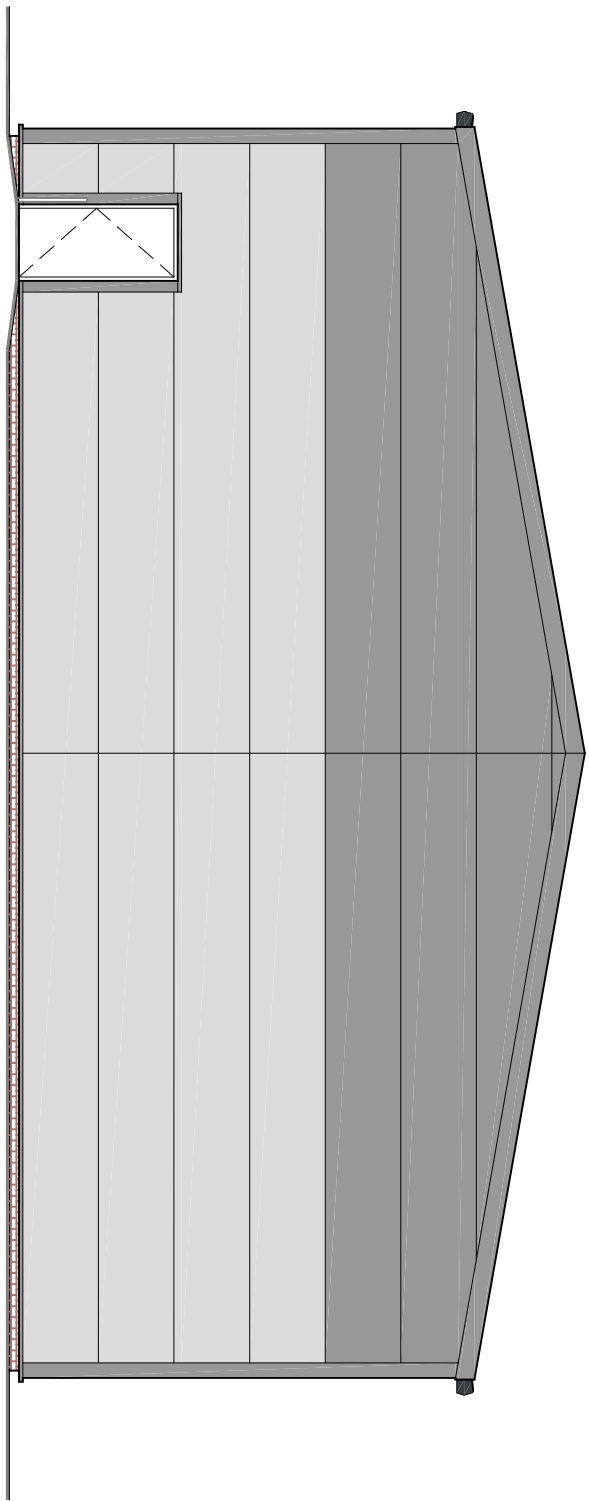


SIDE ELEVATION (Facing South East - Fronting Nursery)

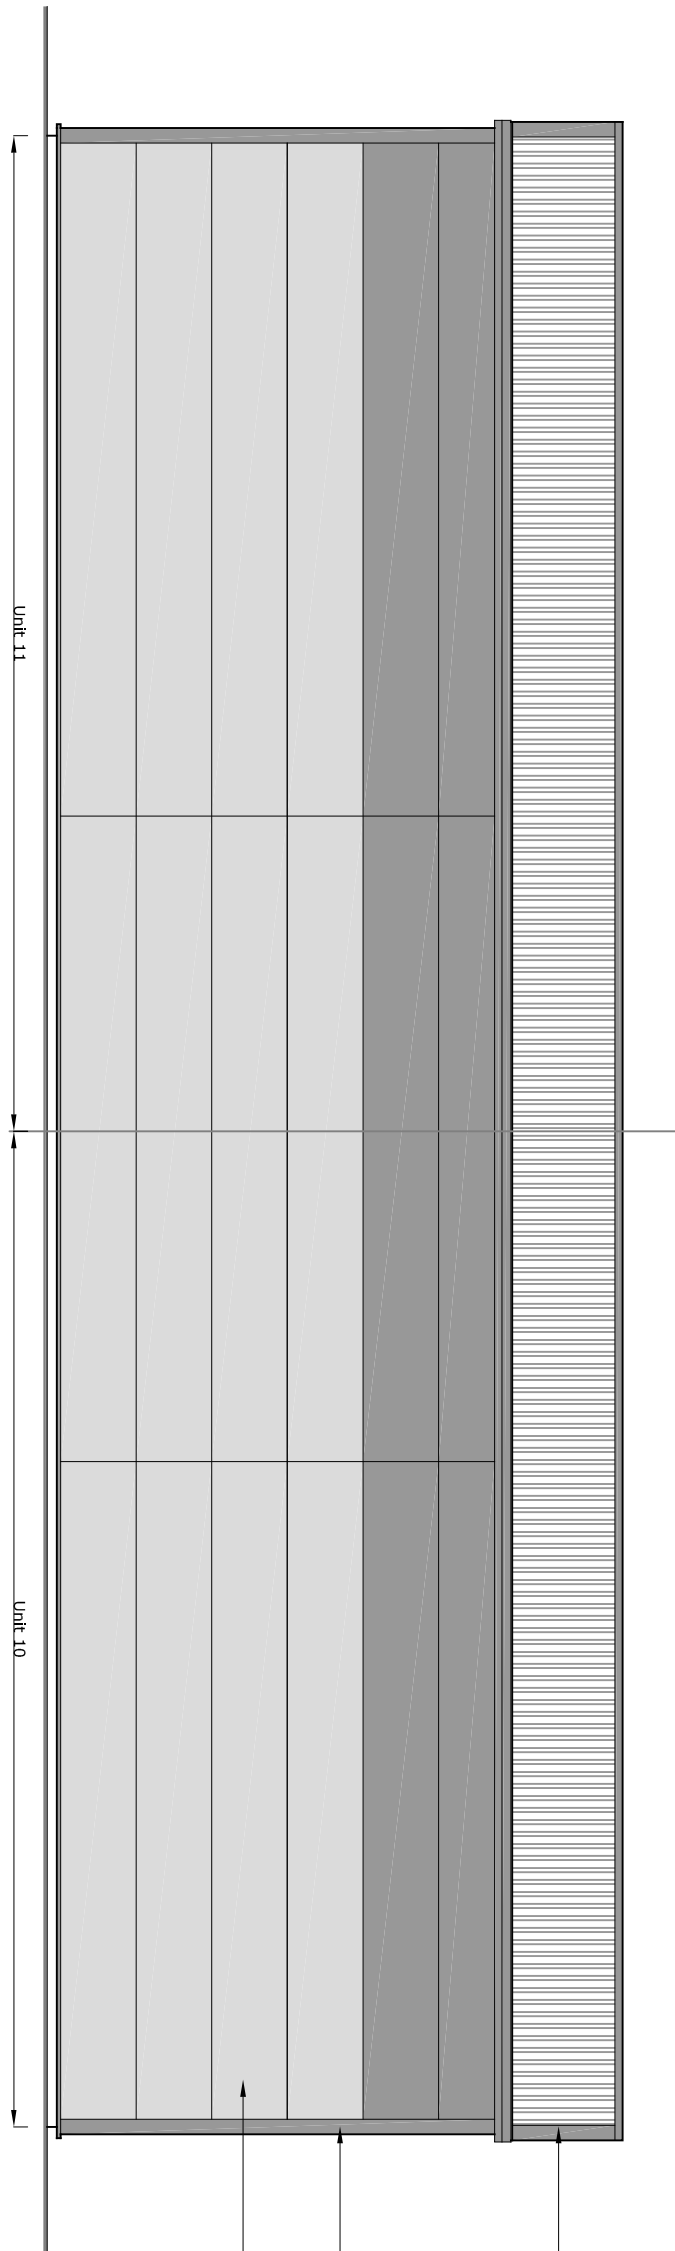

REAR ELEVATION (Facing South West - Fronting Hey Road)

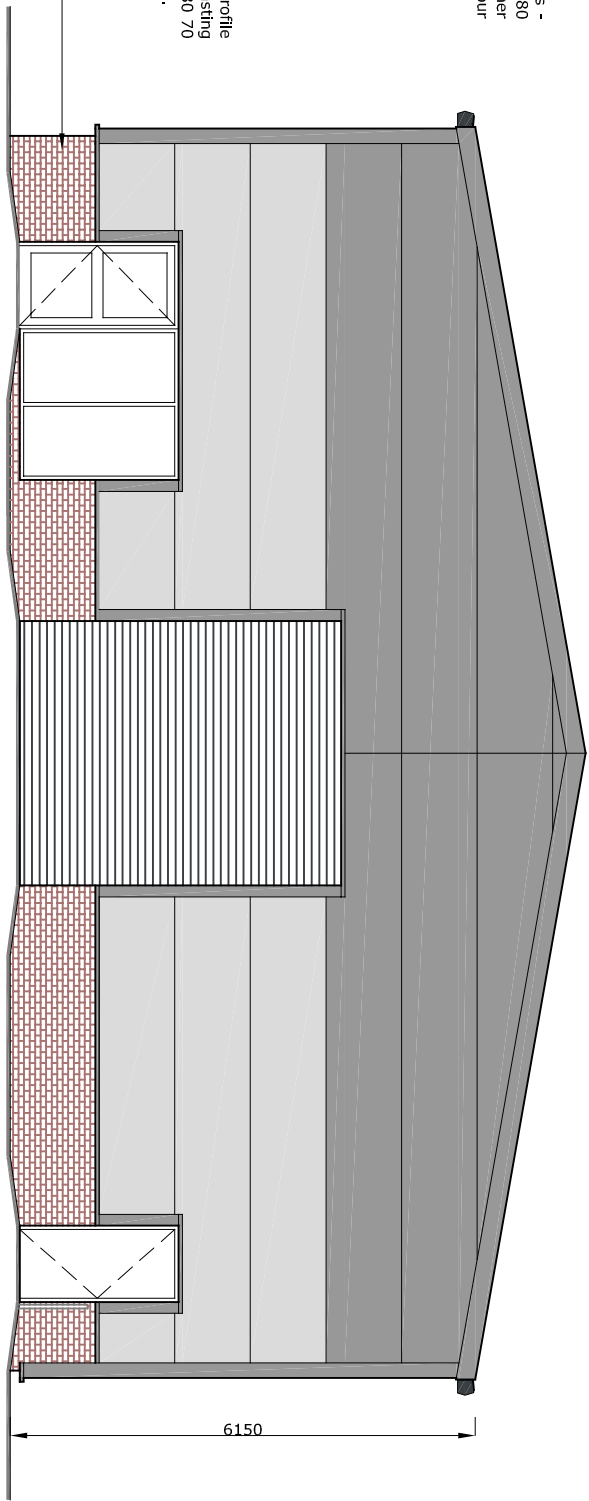

SIDE ELEVATION (Facing North West - Fronting Units 1-6)

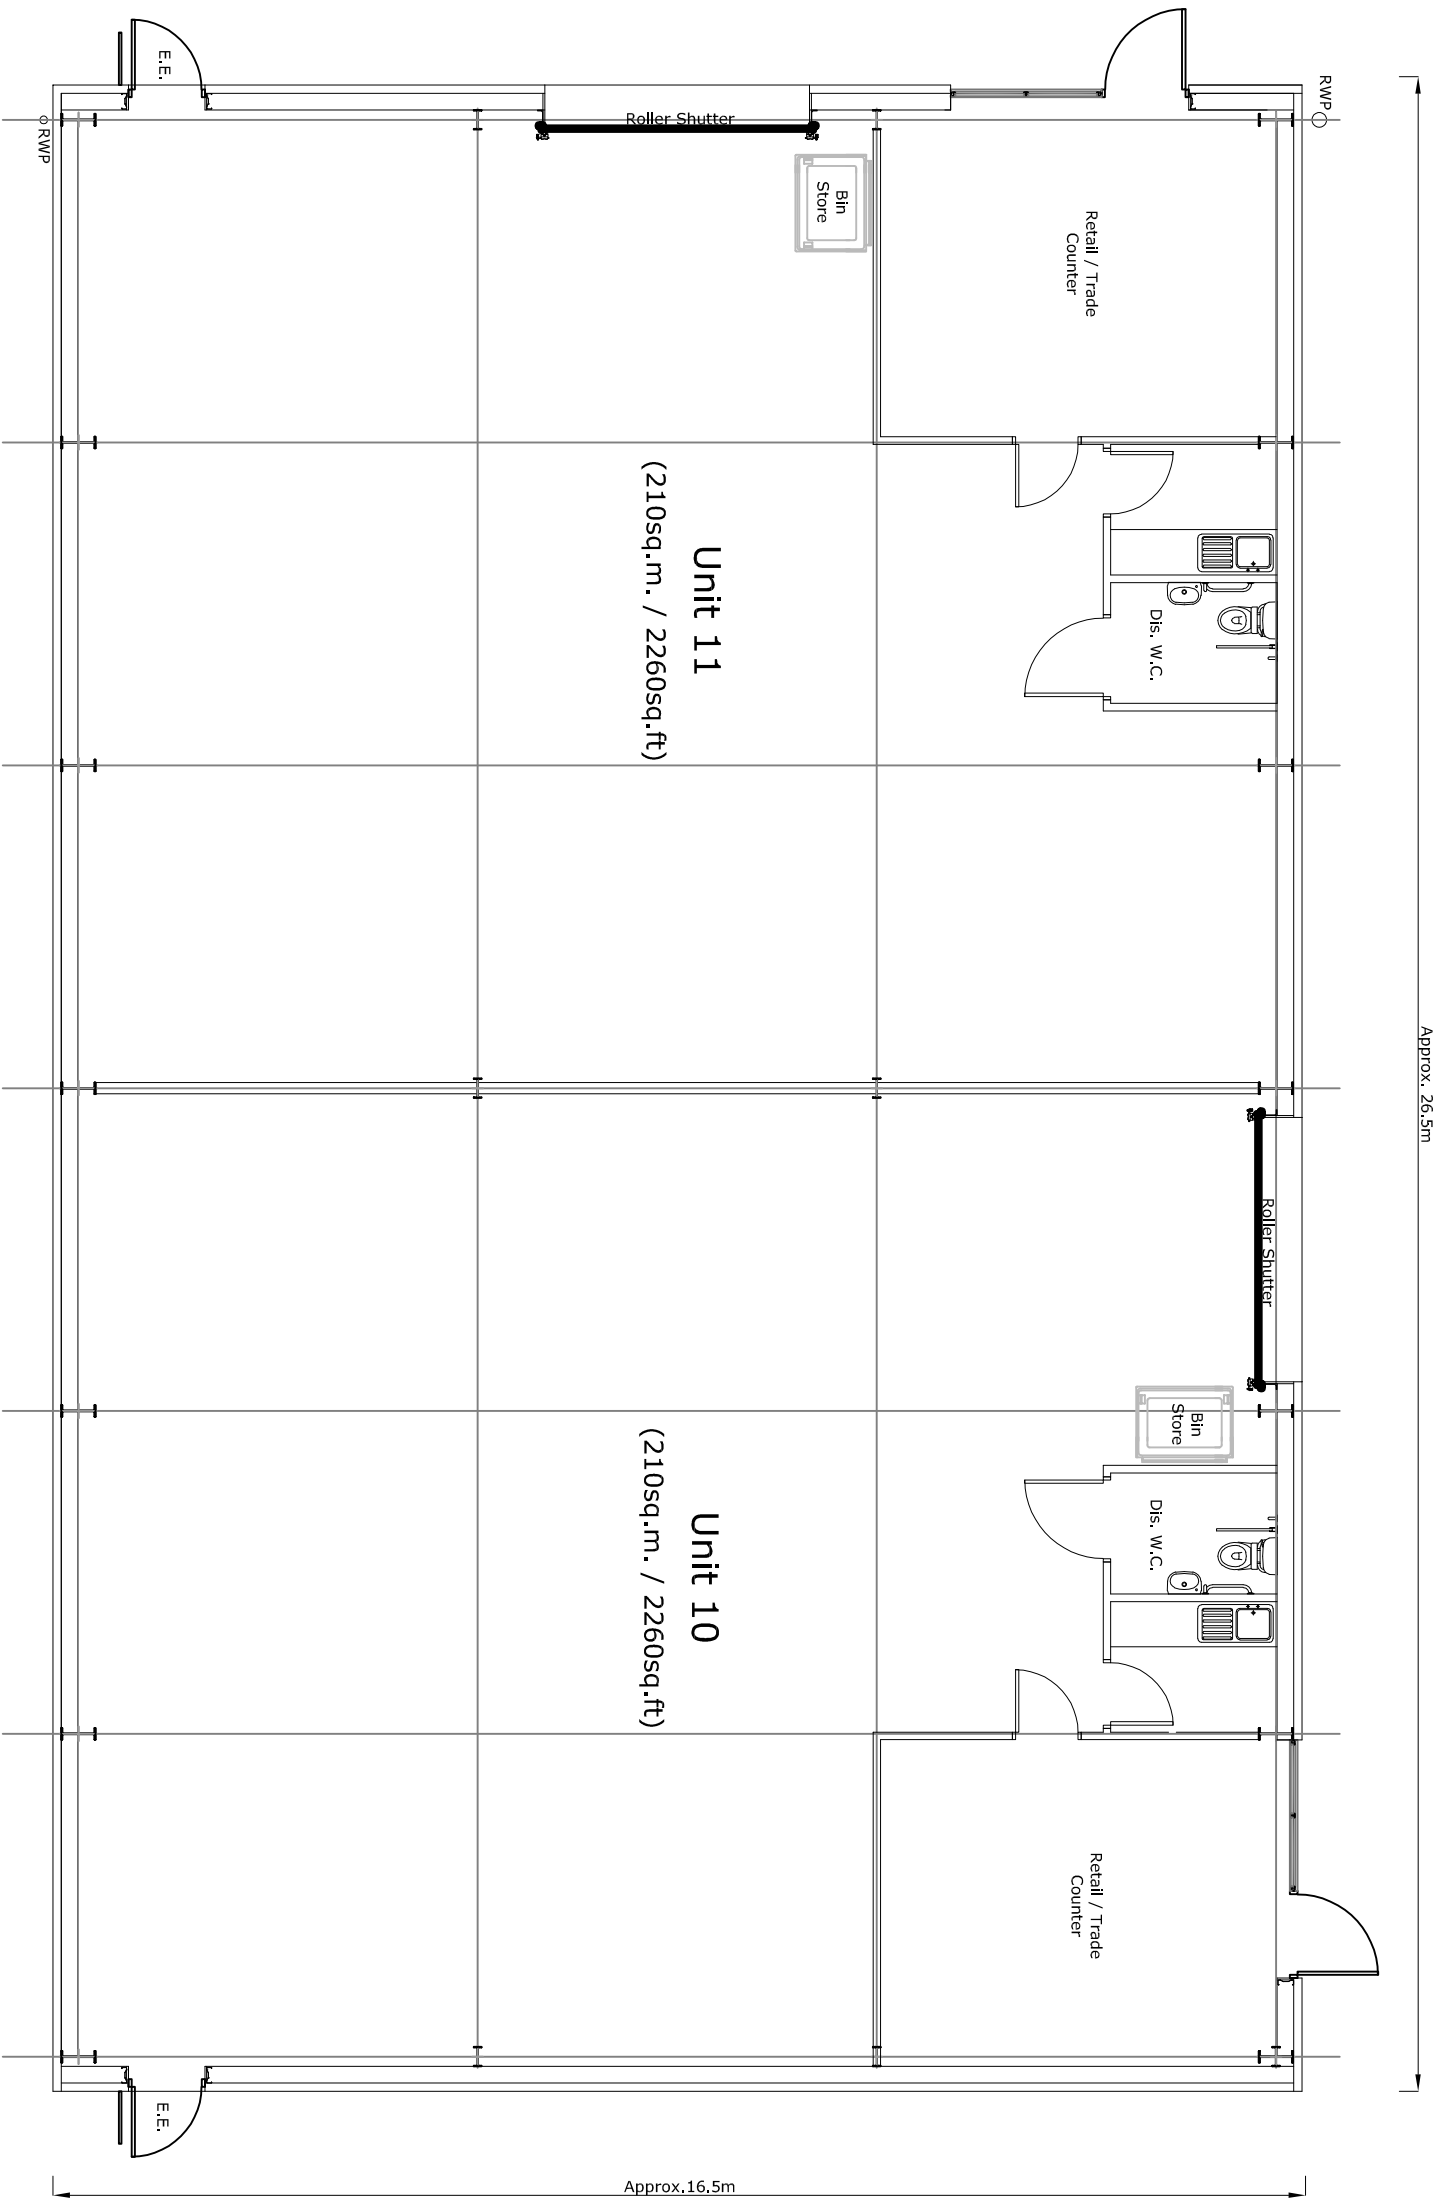

Proposed Floor Plan

LeaHough

CHARTERED SURVEYORS

Survey Valuation Design Planning Sales

8 Eaton Avenue
2 Capricorn Park
Blakewater Road
Blackburn
Lancashire
PR7 7NA
B81 5QR
Tel: 01254 260196
Email: info@leahough.co.uk
Web: www.leahough.co.uk

Mr J Hindle

Haydock Developments Limited.

PROJECT ADDRESS:

Barrow Brook Enterprise Park,
Barrow,
Cumbria,
BB7 9QZ.

PROJECT TITLE:

Proposed New Industrial Units

DRAWING TITLE:

Proposed Floor Plan & Elevations

PAPER SIZE

BS:18-040(B)/04

REV

A

SCALE

1/100

DATE

March 2021

DRAWN BY

GM