


NOTES

The copyright of this drawing is held by Lea Hough & Co
Chartered Surveyors LLP.

Do not scale from this drawing. All dimensions are approximate
and must be checked and verified by the contractor prior to
works commencing on site.

REVISIONS		
REV	DESCRIPTION	DATE

Play Area

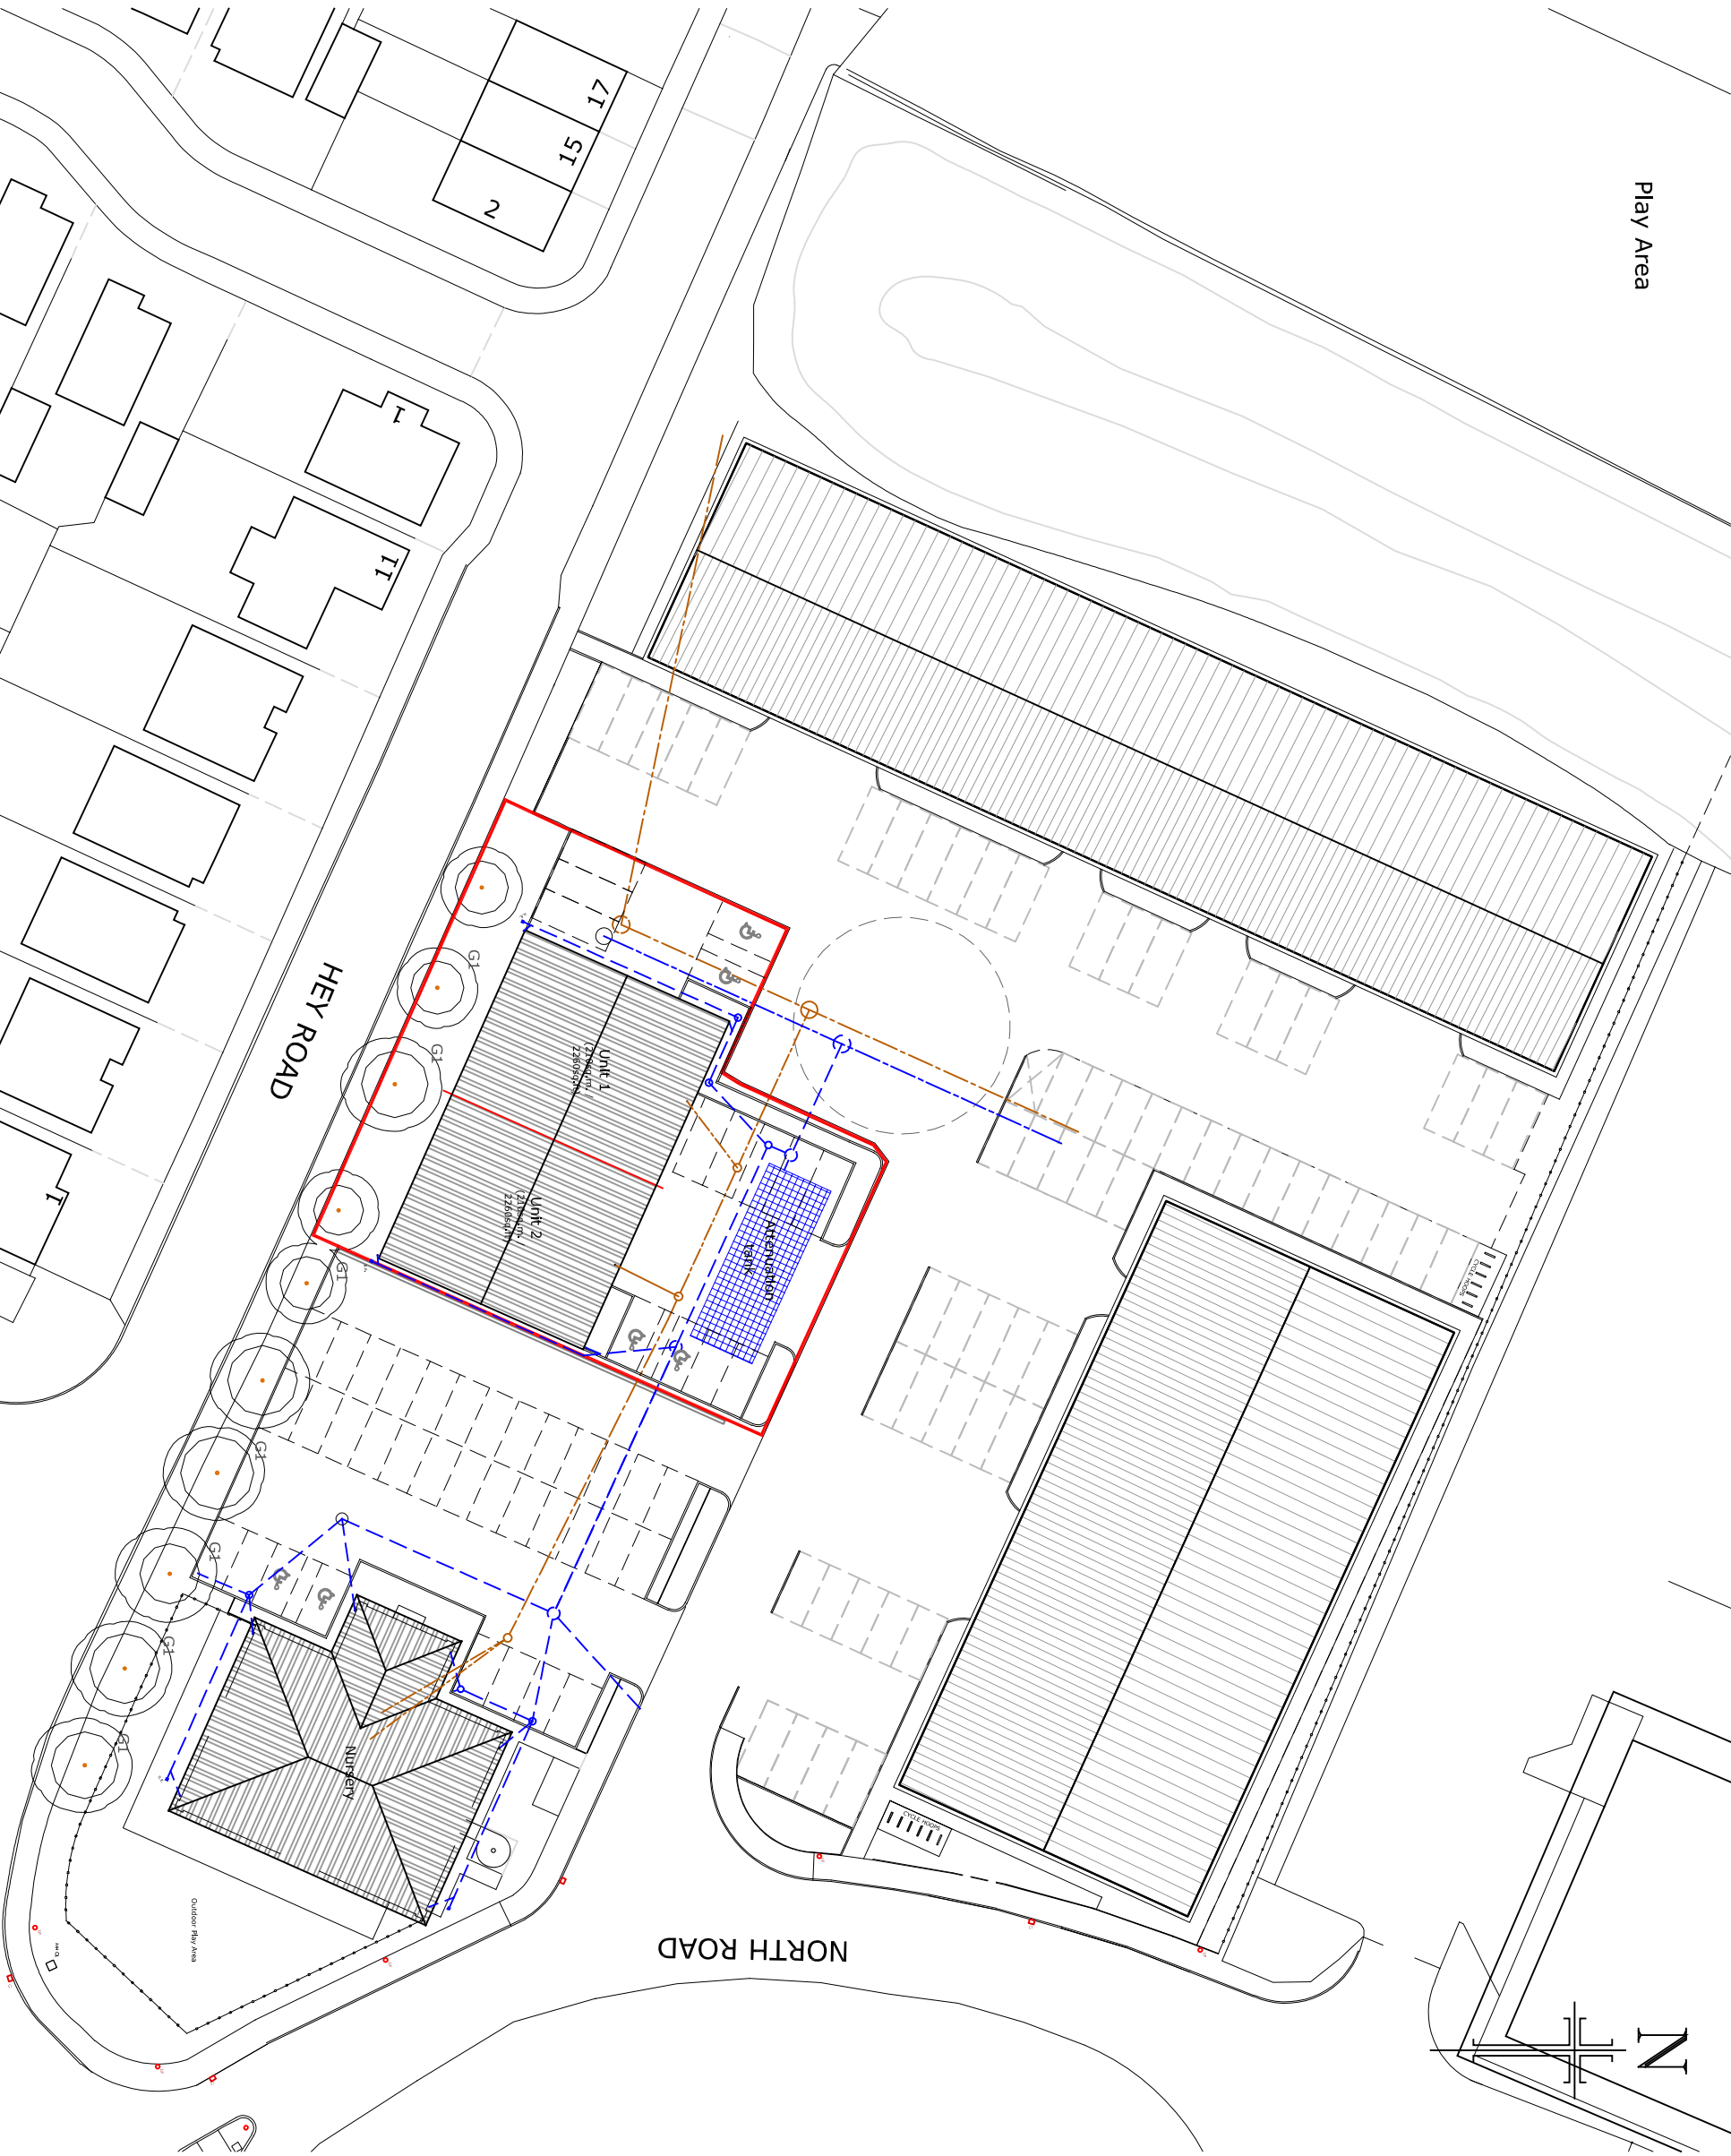

CLIENT:
Mr J Hindle,
Haydock Developments Limited.

PROJECT ADDRESS:
Barrow Brook Enterprise Park,
Barrow,
Ciltmore,
BB7 9QZ.

PROJECT TITLE:
Proposed New Industrial Units

DRAWING TITLE:
Proposed Site Plan

PAPER SIZE: A3	DRAWING NUMBER: BS.18-040(B)/03	REV -
SCALE: 1:500	DATE: March 2021	DRAWN BY GM