
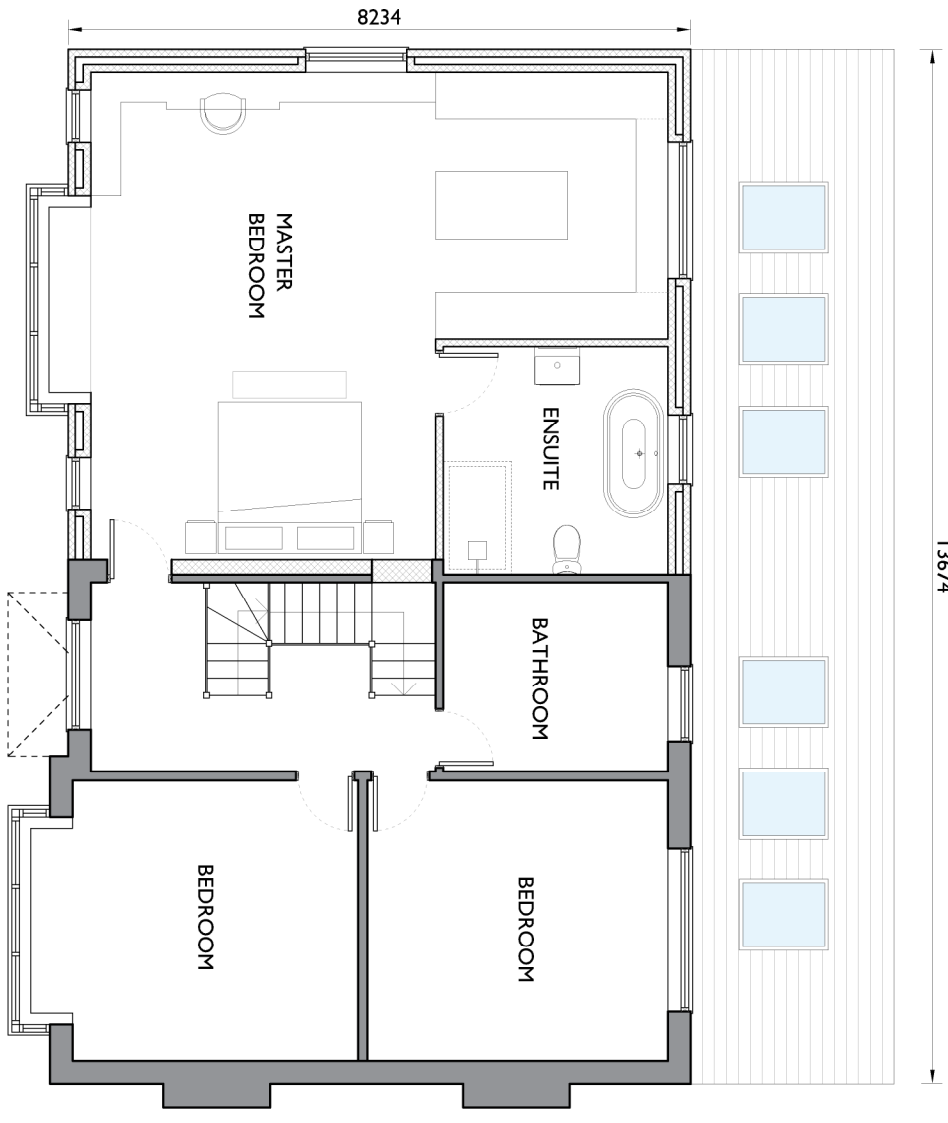
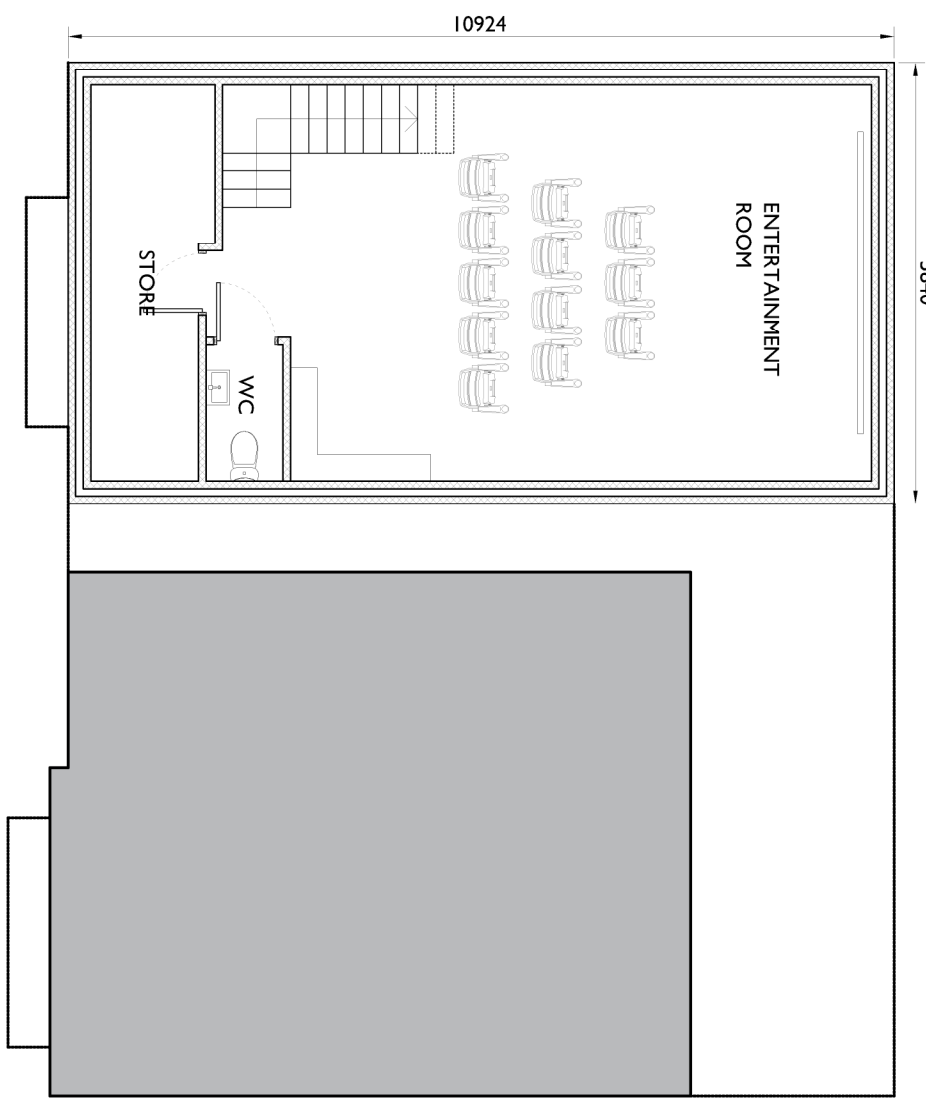
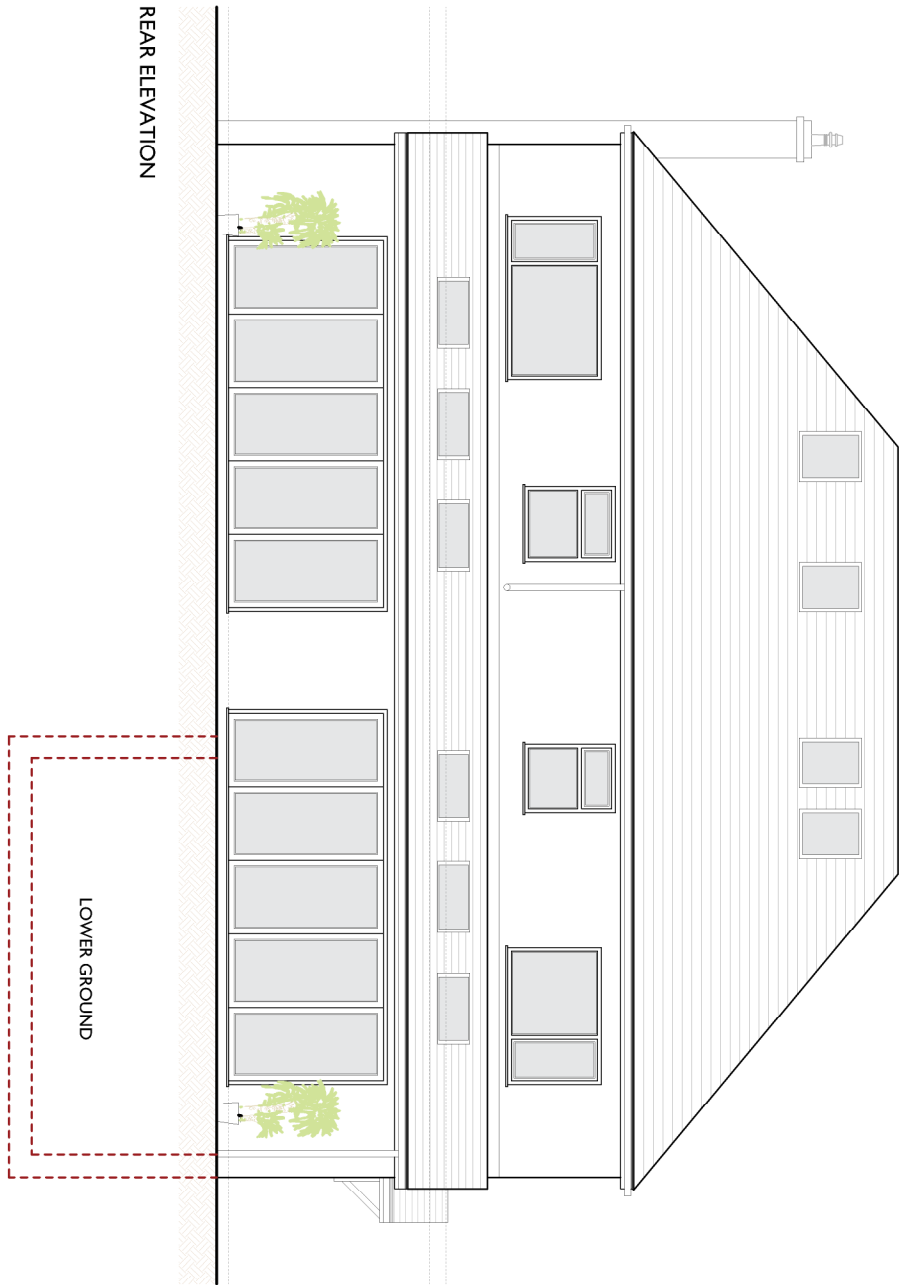
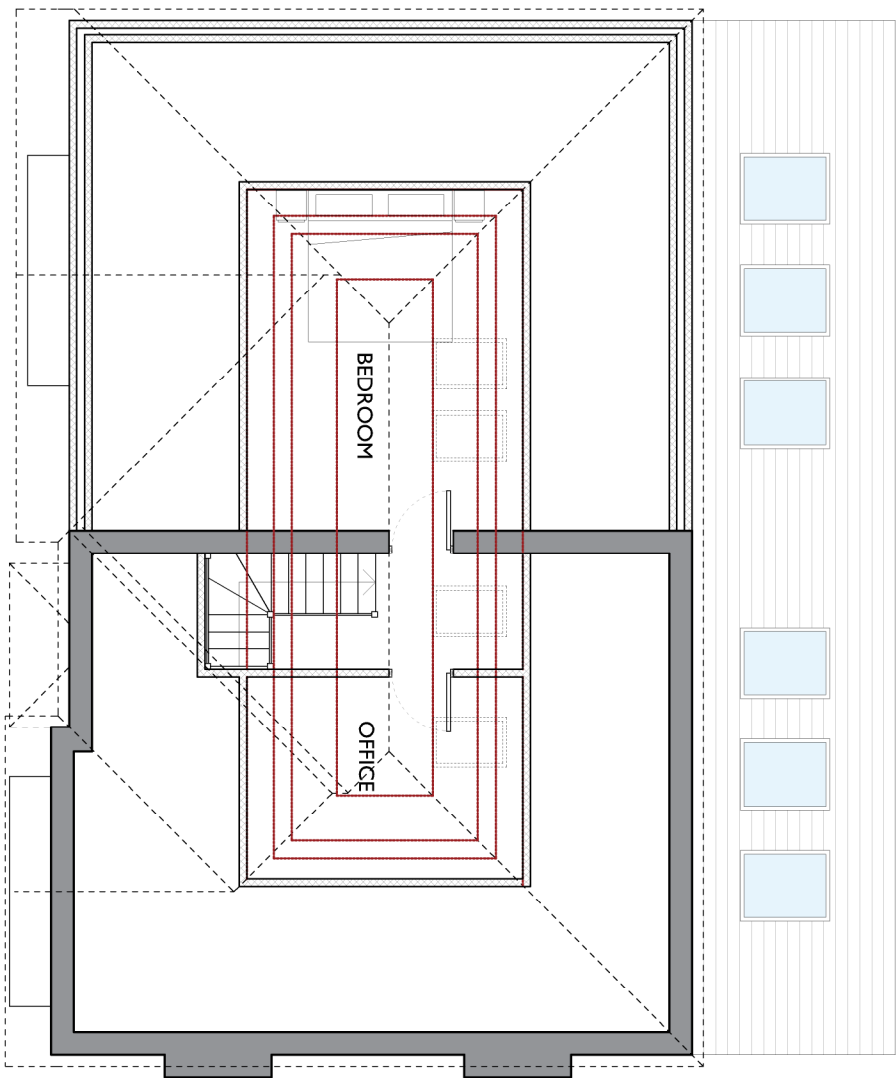
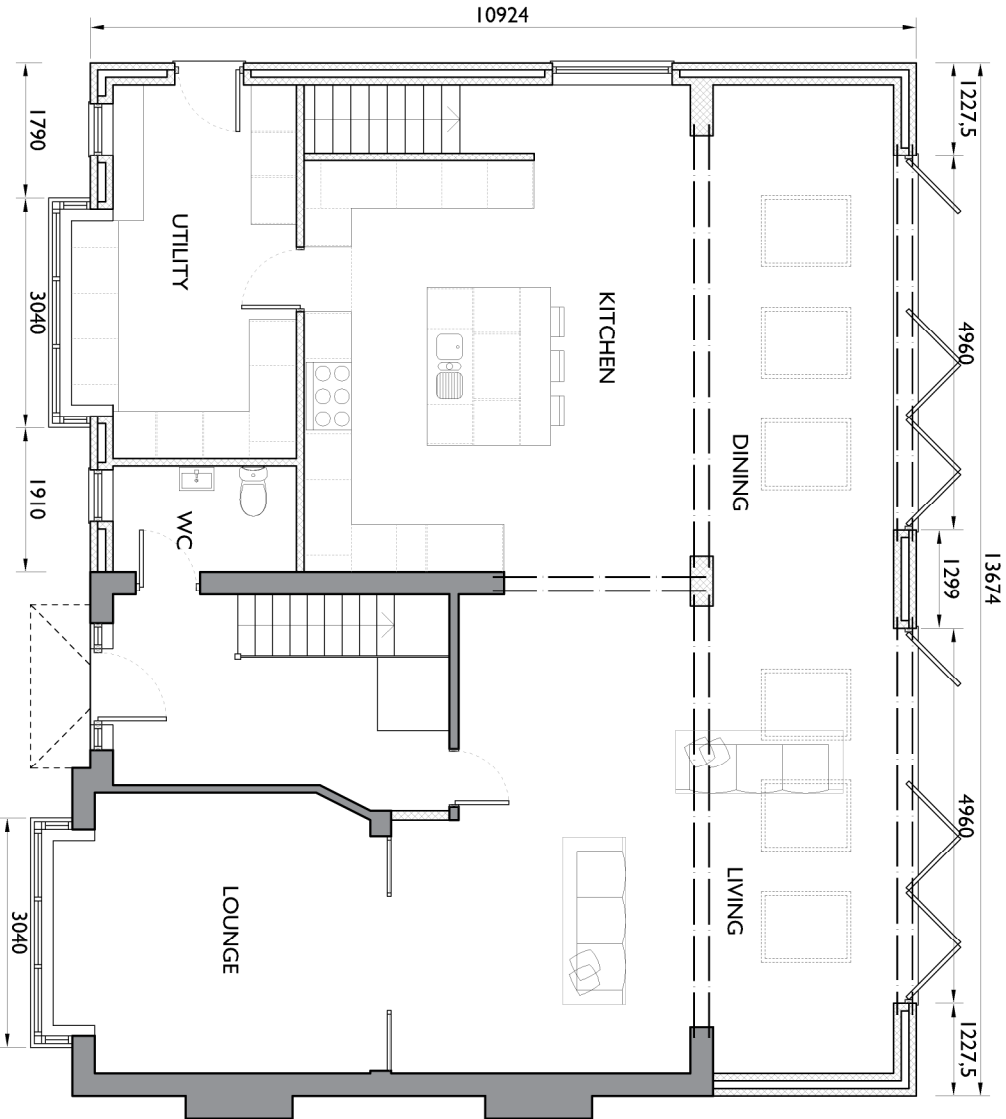


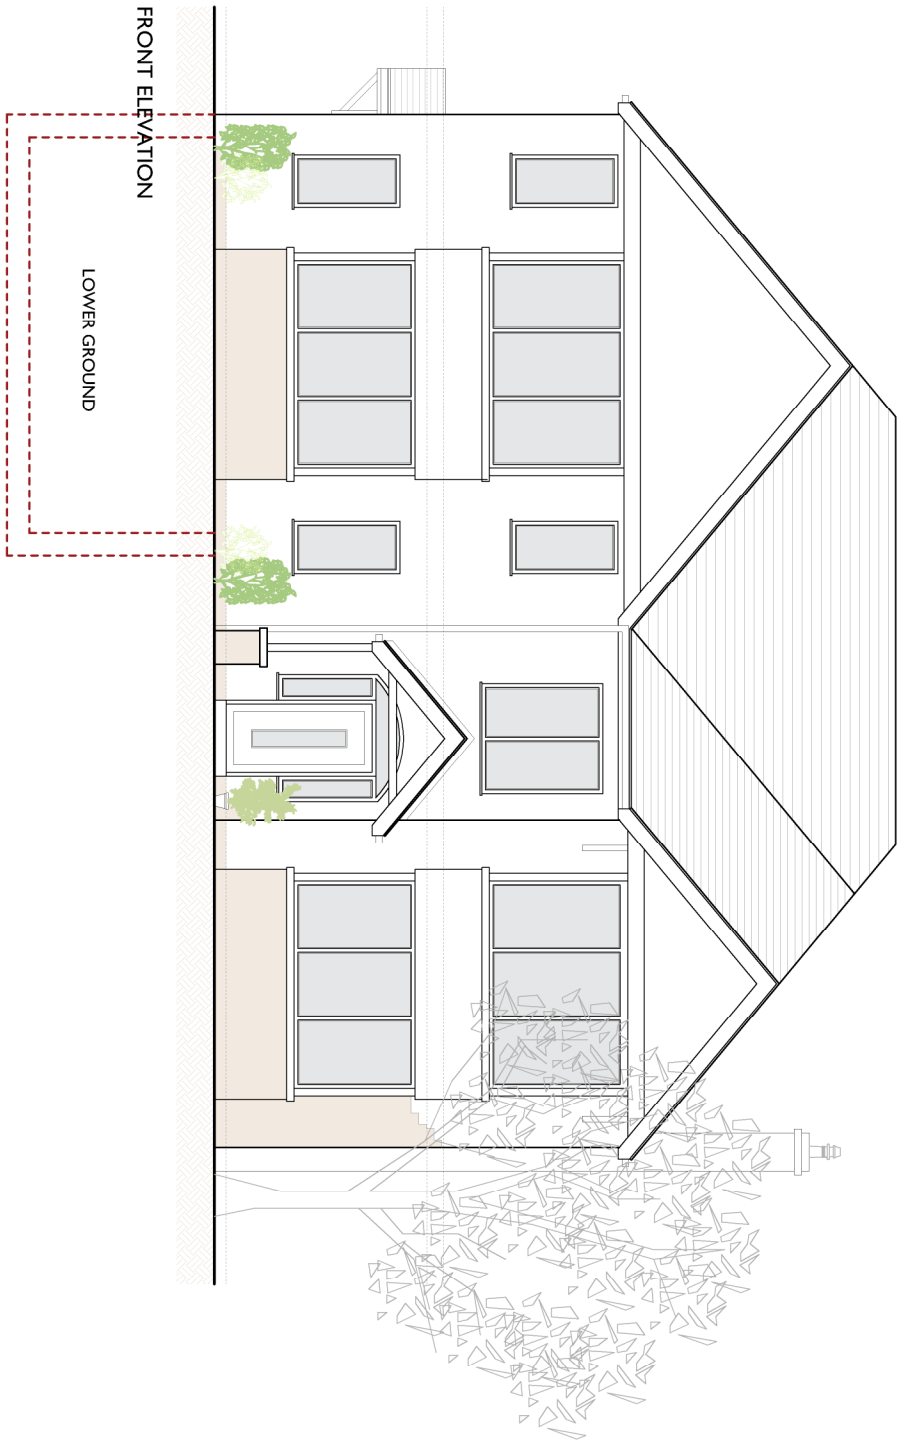


9.01' ± RIDGE

REAR ELEVATION

LOWER GROUND

LOWER GROUND
PROPOSED PLANS
SCALE 1:100 A2

8.468' RIDGE

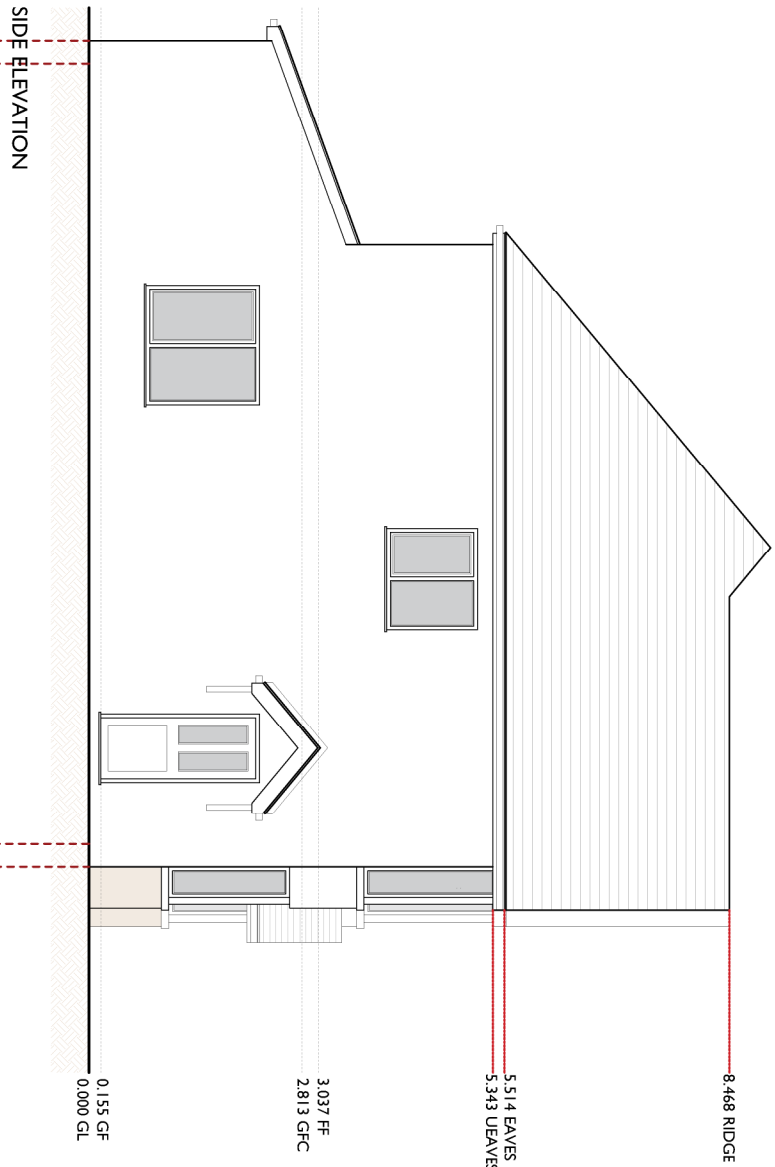

3.583'
3.037' FF
2.813' GFC
2.585' EAVES
2.353' U/EAVES

0.153' GF
0.000' GL

SIDE ELEVATION

SIDE ELEVATION
PROPOSED ELEVATIONS
SCALE 1:100 A2

MATERIALS

EXTERNAL WALLS
Coursed stone to bay windows and lower ground level on front elevation, to match existing
K-Rend Off White

ROOF
Slate to match existing
Black UPVC fascias and soffits

WINDOWS
UPVC Anthracite Grey/
Obscure glazed to WC, Ensuite and Bathroom
Velux roof lights

DOORS
Composite principal entrance door and utility door
Aluminum Bi-folding doors Anthracite Grey

RAINWATER
Black UPVC rainwater pipes and gutters

SUBJECT TO PLANNING APPROVAL

Shelton, 1 Portfield Bar, Witley, Chichester, BB7 9DL
For Mr. & Mrs. Byron

Proposed extensions and alteration
PROPOSED PLANS + ELEVATIONS

29 03 2021
0051
PL / 00 / 01