


EXISTING SITE PLAN

SCALE 1:200 A3

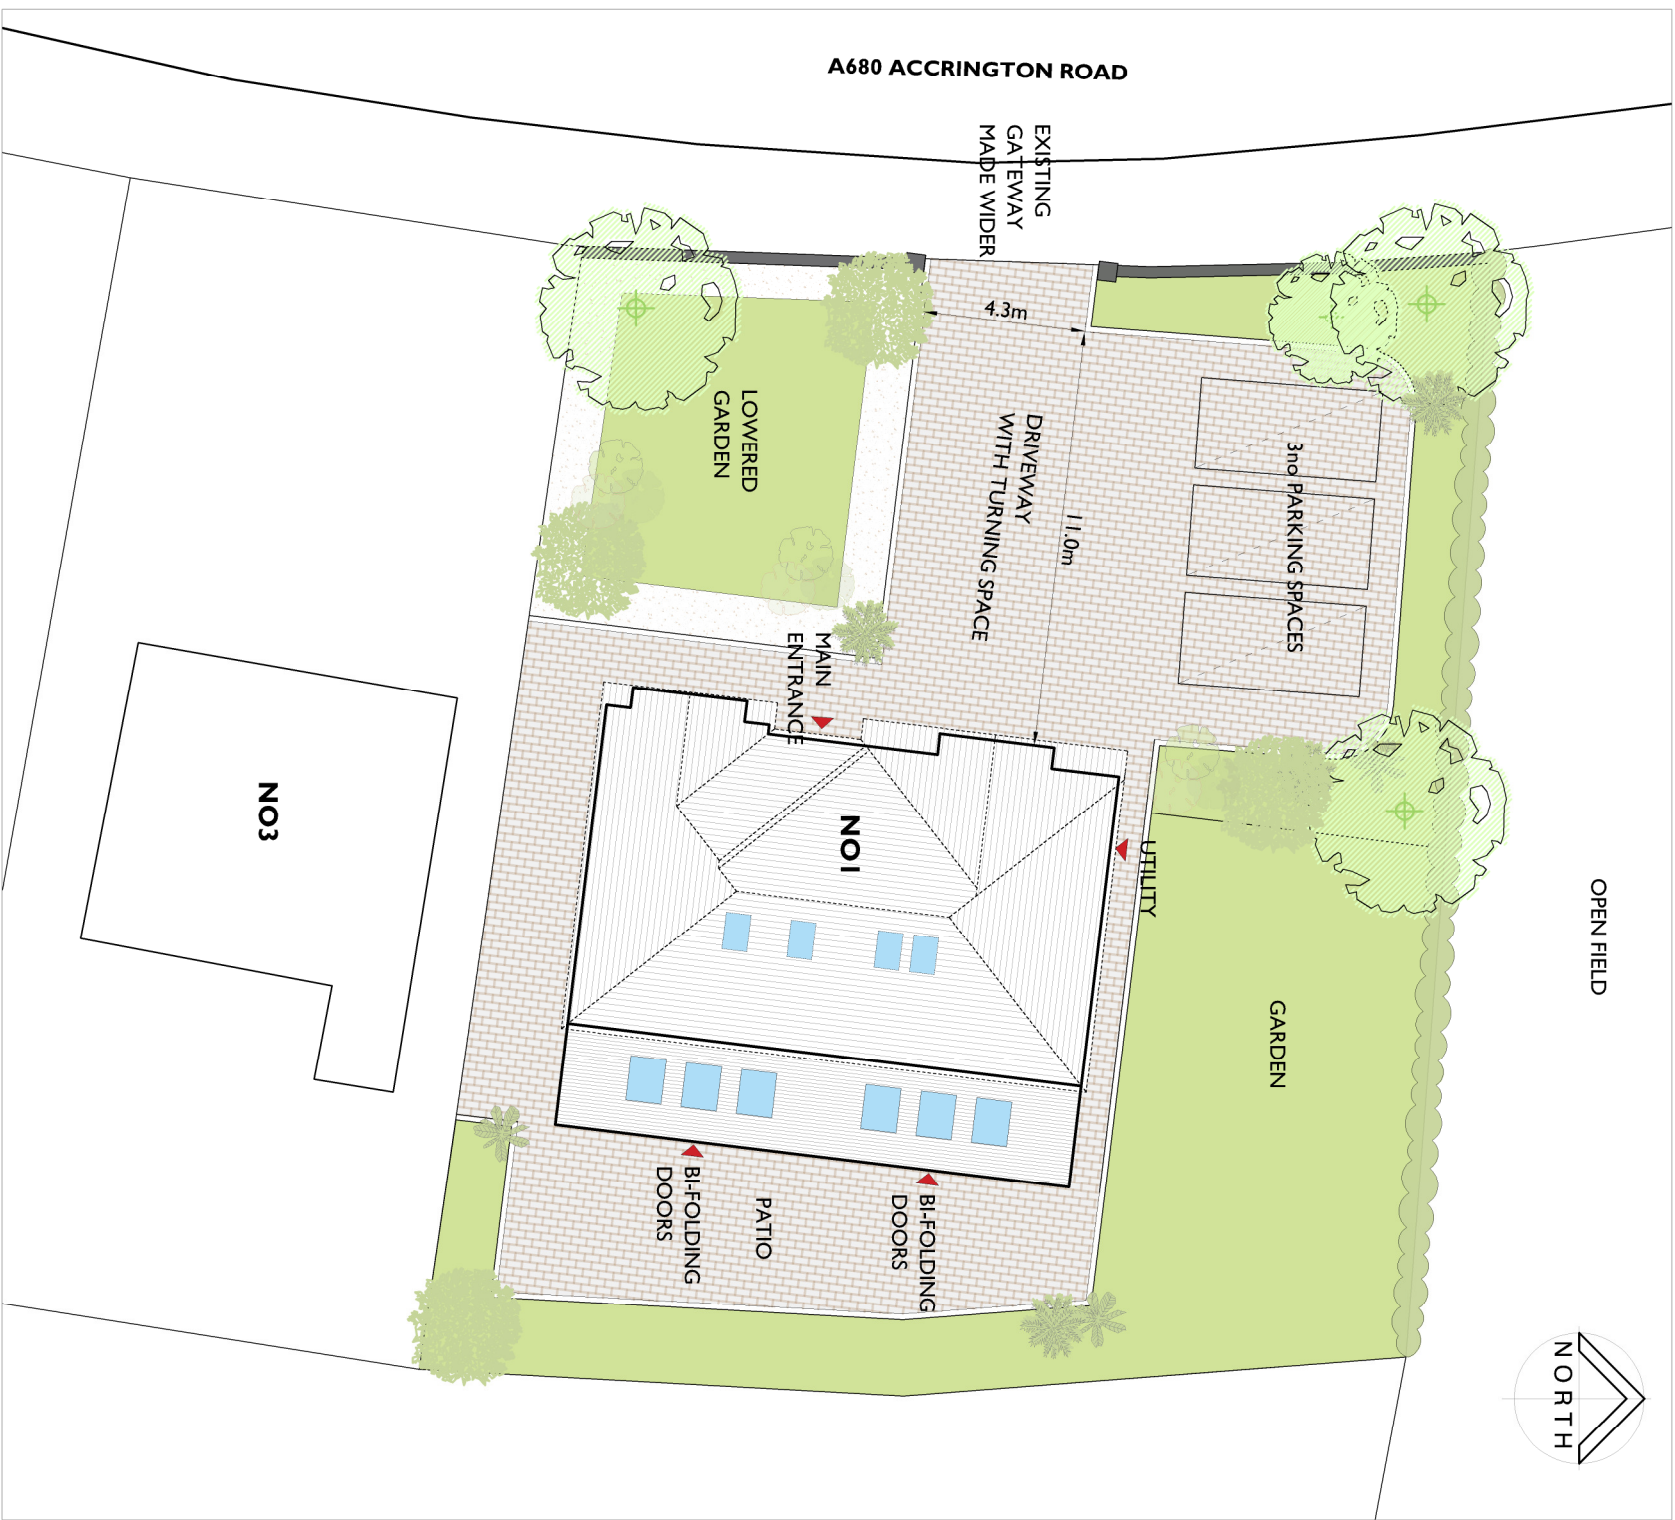

PROPOSED SITE PLAN

SCALE 1:200 A3

SUBJECT TO PLANNING APPROVAL

Shelton, I Portfield Bar, Whalley, Clitheroe, BB7 9DL For Mr & Mrs Byrom		29 03 2021
Proposed extensions and alteration EXISTING + PROPOSED SITE PLANS		0051
		L / 32 / 02