


EXISTING SITE PLAN


GARAGE EXTENSION WITH REAR DORMER ROOF: OVERDALE, DILWORTH LANE, LONGRIDGE, PRESTON, PR3 3ST

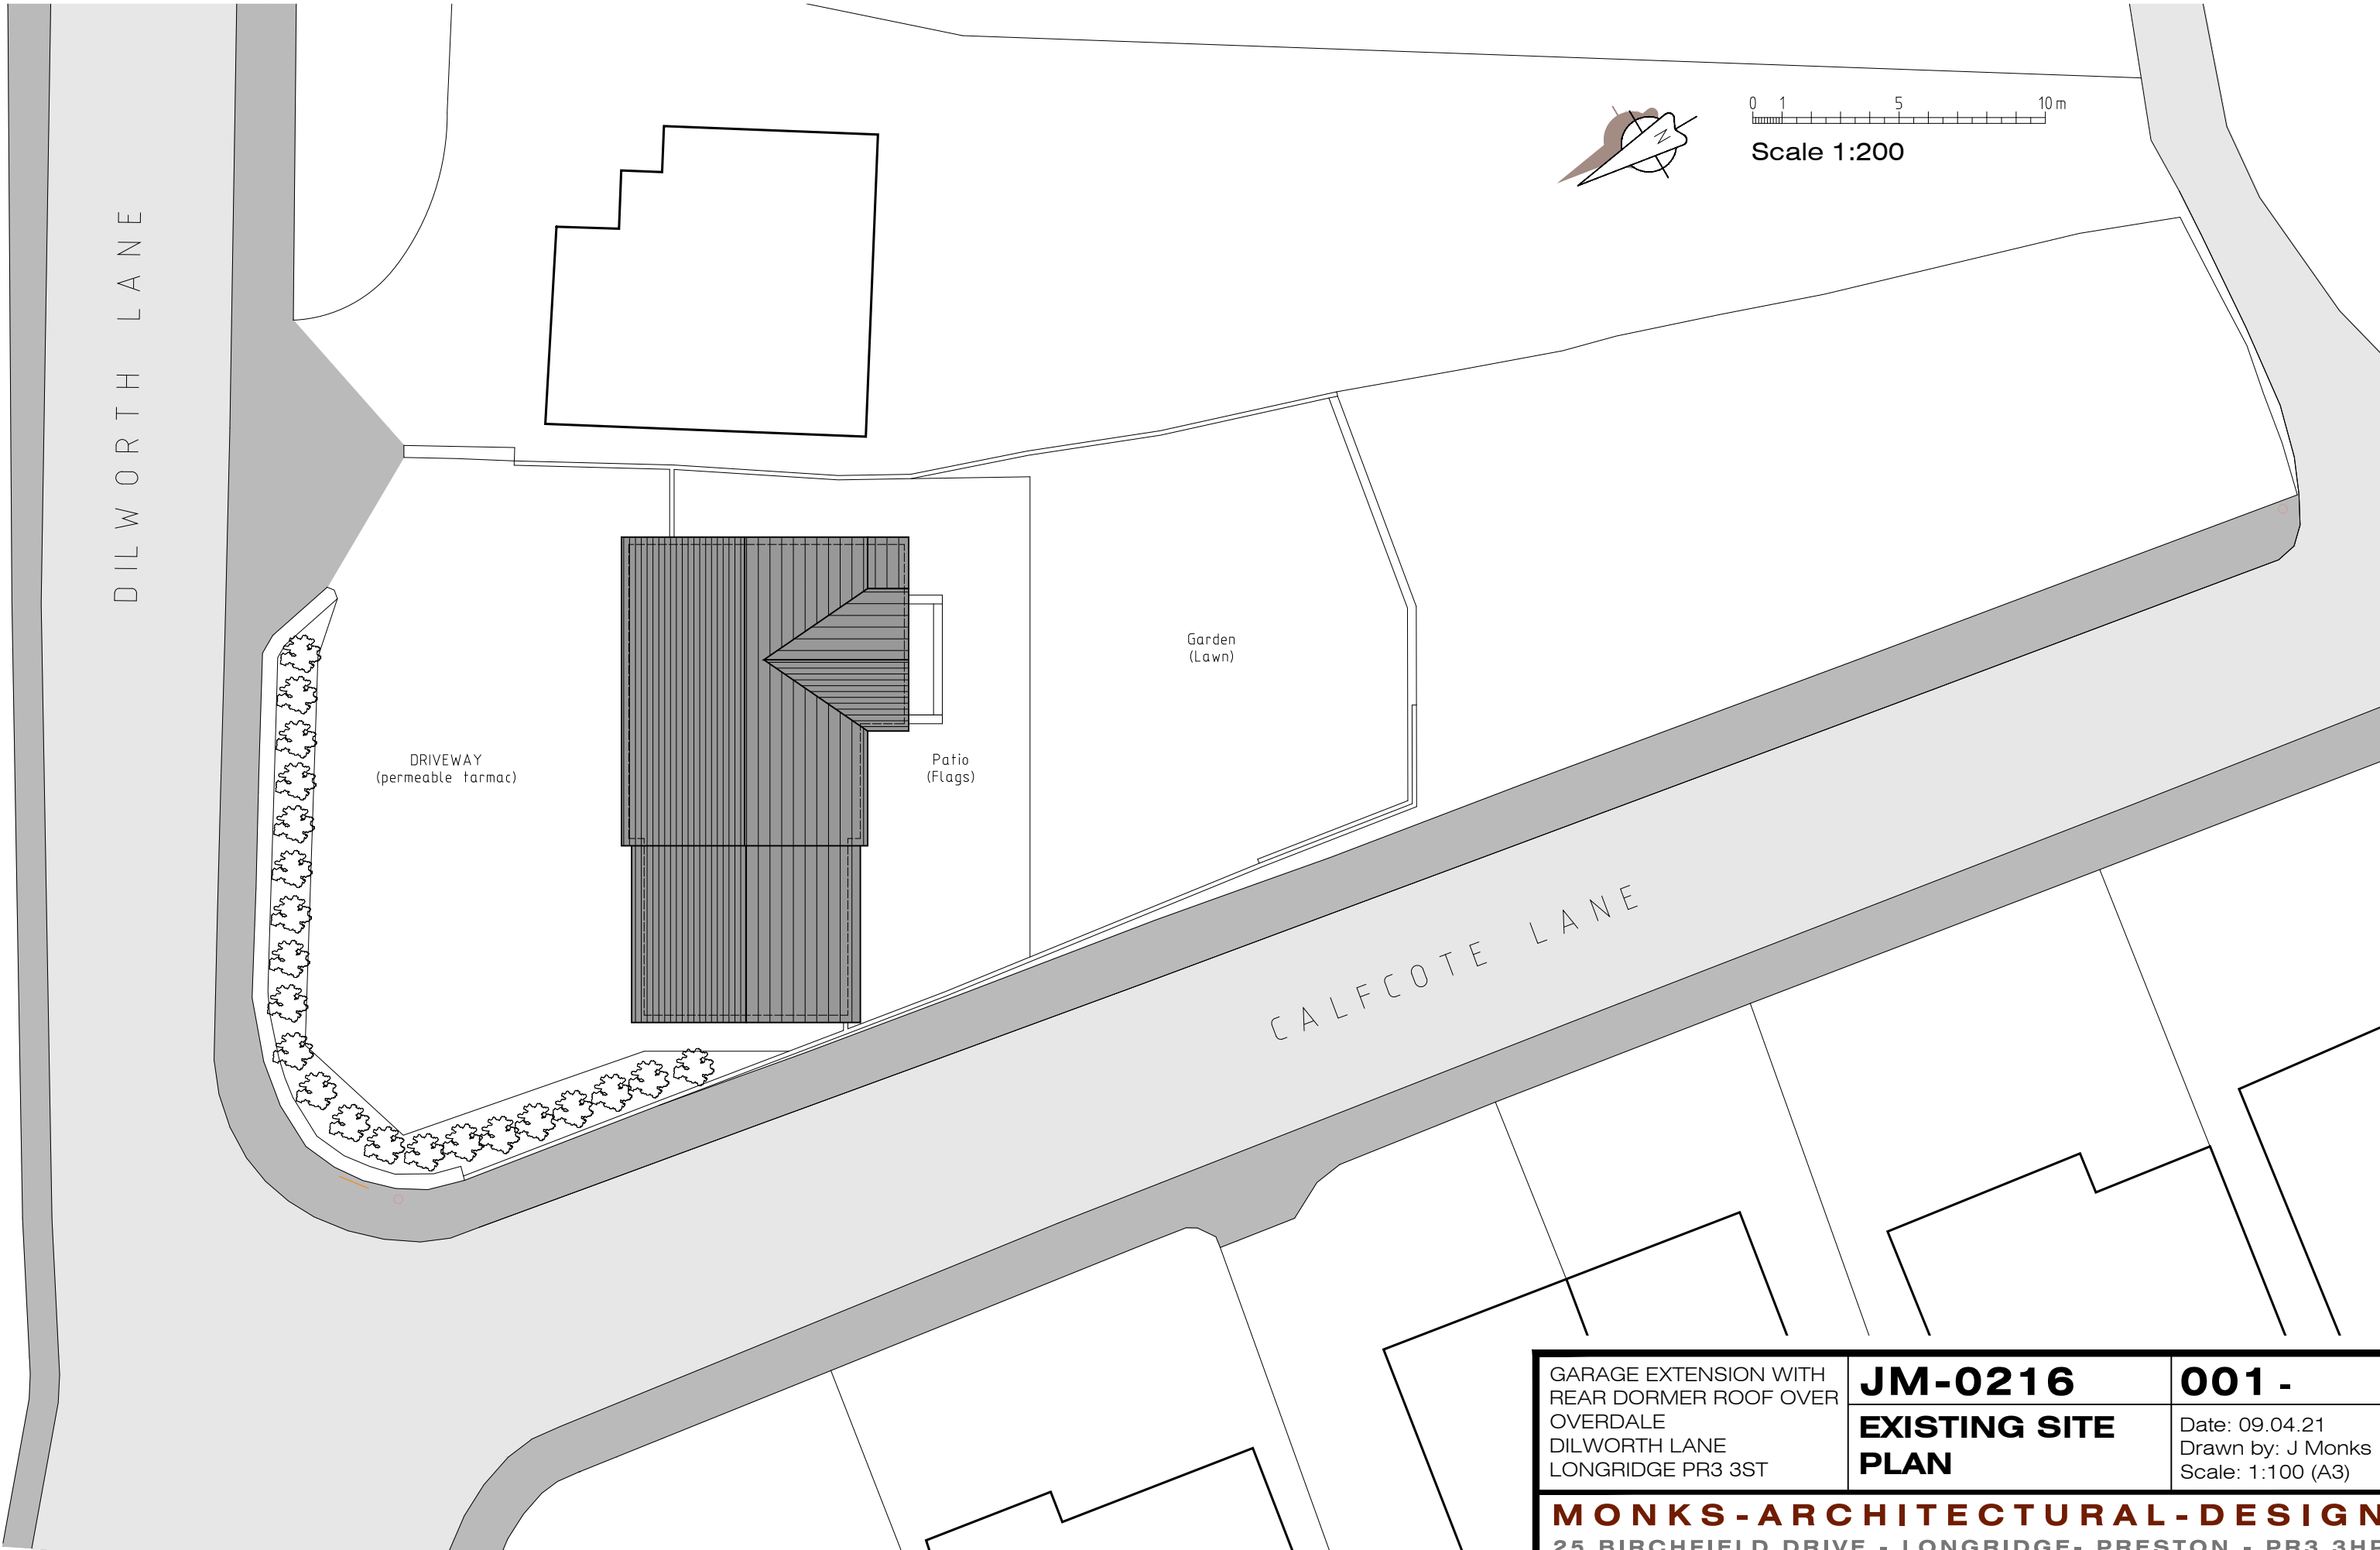



GARAGE EXTENSION WITH REAR DORMER ROOF OVER OVERDALE DILWORTH LANE LONGRIDGE PR3 3ST	JM-0216	001 -
	EXISTING SITE PLAN	Date: 09.04.21 Drawn by: J Monks Scale: 1:100 (A3)
MONKS-ARCHITECTURAL-DESIGN 25 BIRCHFIELD DRIVE - LONGRIDGE- PRESTON - PR3 3HP		

EXISTING FLOOR PLANS

GARAGE EXTENSION WITH REAR DORMER ROOF: OVERDALE, DILWORTH LANE, LONGRIDGE, PRESTON, PR3 3ST

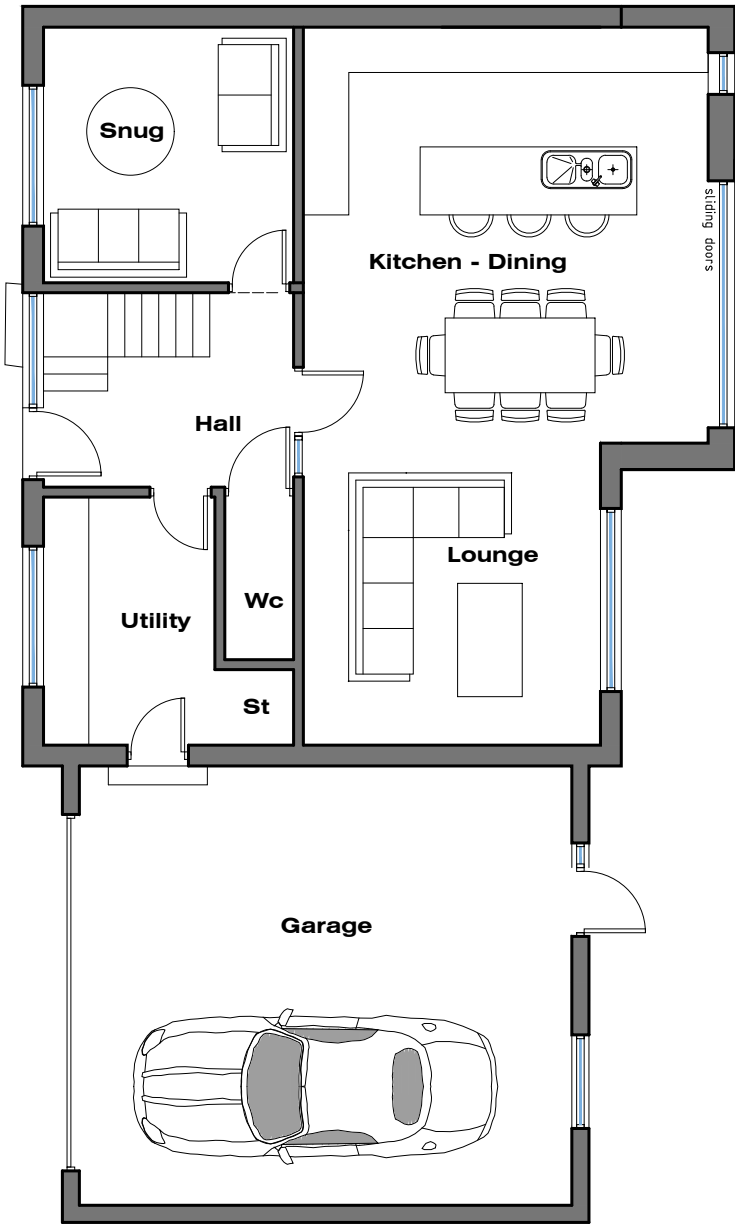

GROUND FLOOR
PLAN

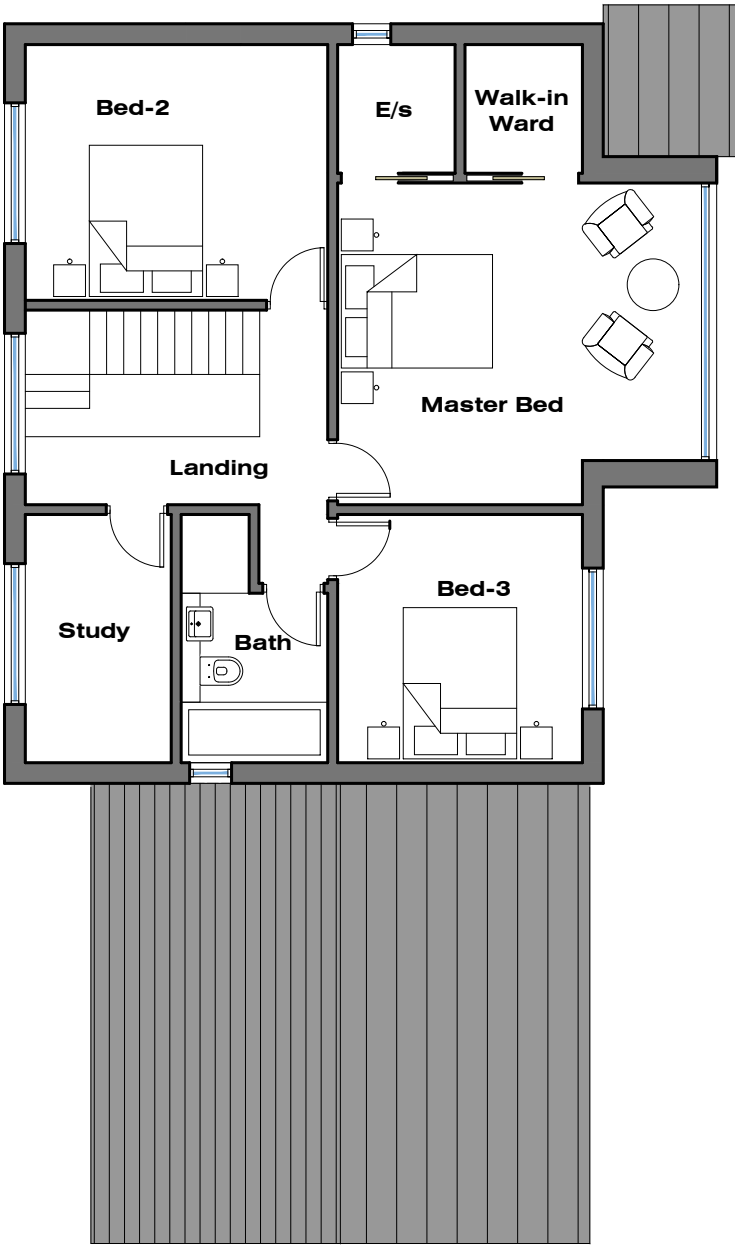 

FIRST FLOOR
PLAN


GARAGE EXTENSION WITH REAR DORMER ROOF OVER OVERDALE DILWORTH LANE LONGRIDGE PR3 3ST	JM-0216	002 -
	EXISTING FLOOR PLANS	Date: 09.04.21 Drawn by: J Monks Scale: 1:100 (A3)

EXISTING ELEVATIONS

GARAGE EXTENSION WITH REAR DORMER ROOF: OVERDALE, DILWORTH LANE, LONGRIDGE, PRESTON, PR3 3ST




Front (North) Elevation

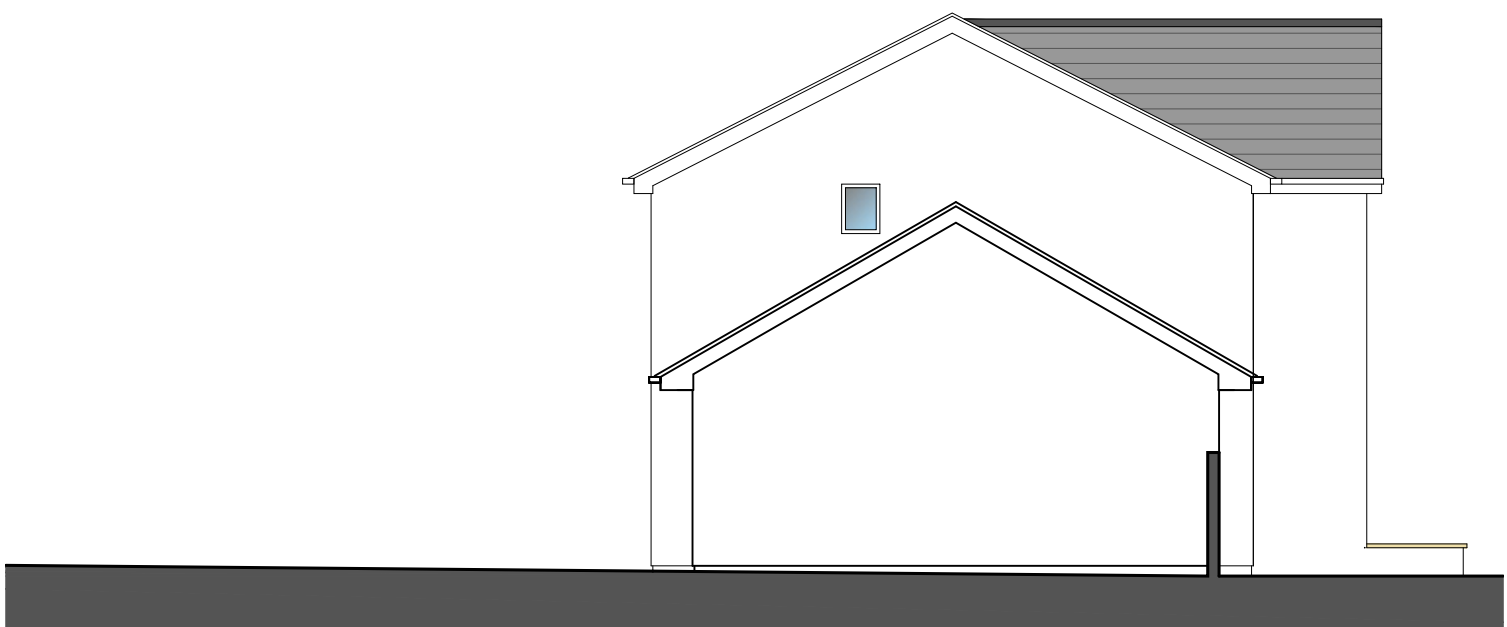

Side (West) Elevation



Rear (South) Elevation

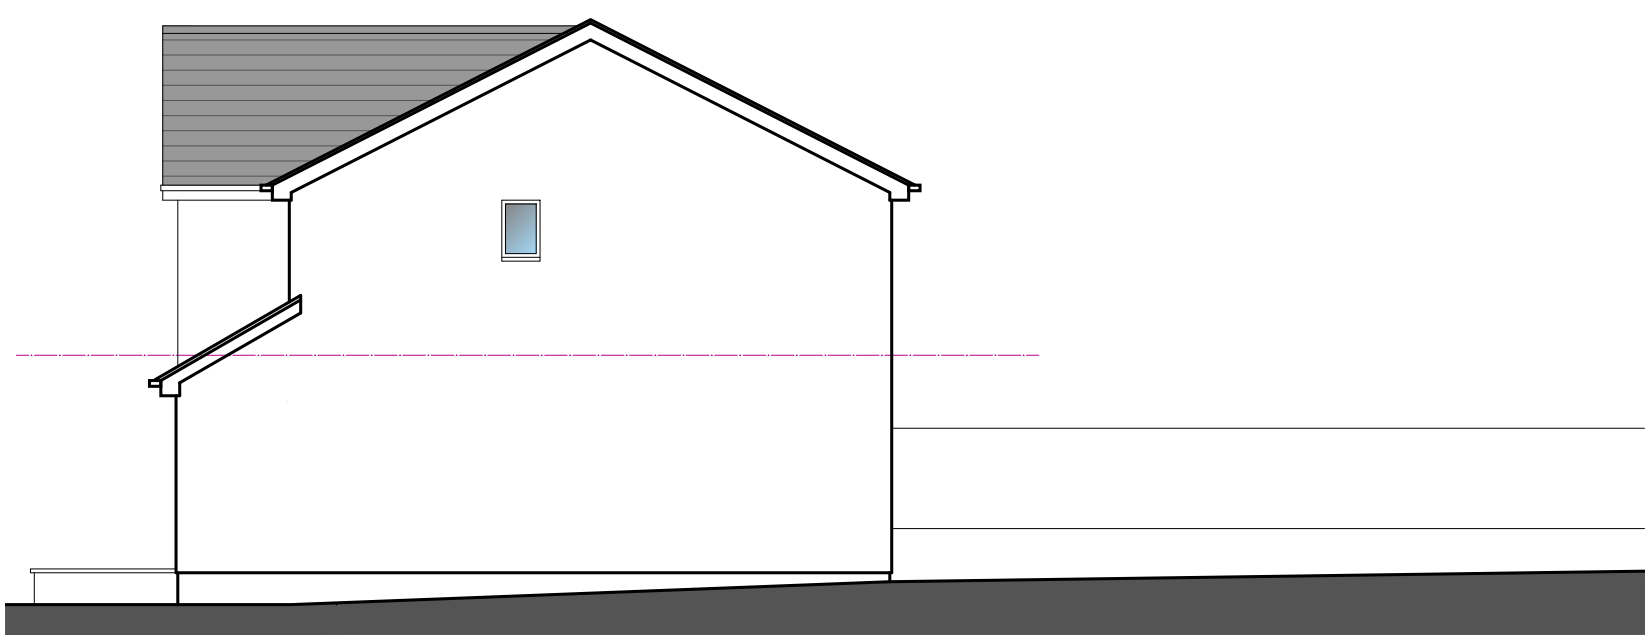

Side (East) Elevation

GARAGE EXTENSION WITH
REAR DORMER ROOF OVER
OVERDALE
DILWORTH LANE
LONGRIDGE PR3 3ST

JM-0216
EXISTING
ELEVATIONS

003 -
Date: 09.04.21
Drawn by: J Monks
Scale: 1:100 (A3)

MONKS-ARCHITECTURAL-DESIGN
25 BIRCHFIELD DRIVE - LONGRIDGE- PRESTON - PR3 3HP