



LOCATION PLAN

OVERDALE, DILWORTH LANE, LONGRIDGE, PRESTON, PR3 3ST

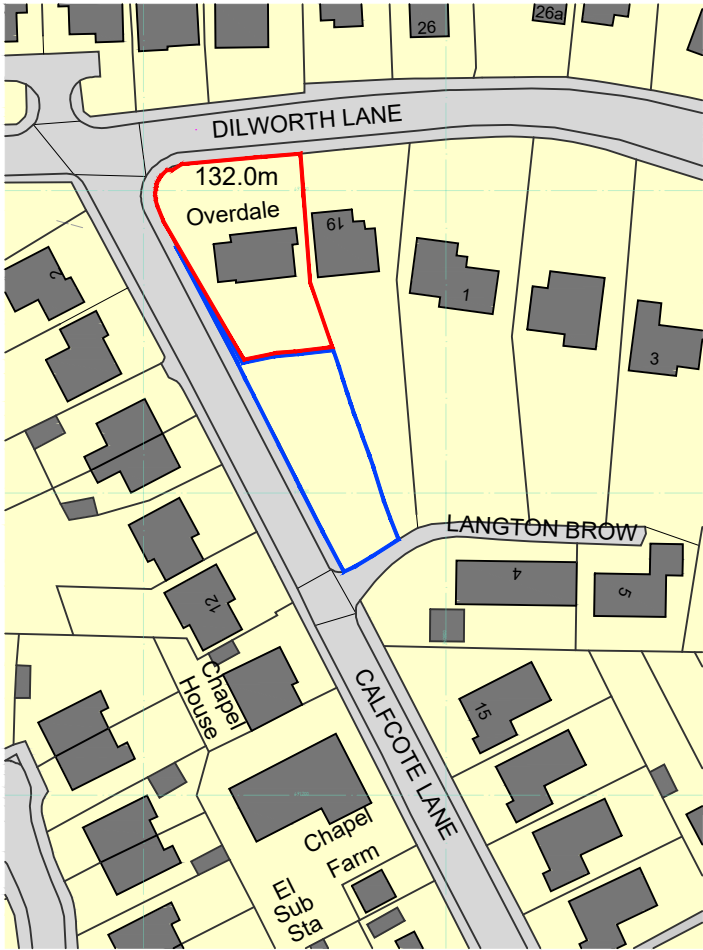

Ordnance Survey, (c) Crown Copyright 2018. All rights reserved. Licence number 100022432

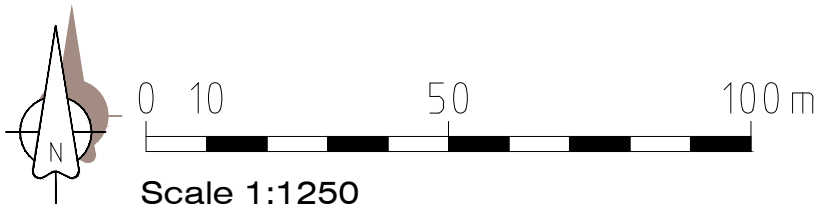

GARAGE EXTENSION WITH REAR DORMER ROOF OVER OVERDALE DILWORTH LANE LONGRIDGE PR3 3ST	JM-0216	LP -
	EXISTING SITE PLAN	Date: 10.12.20 Drawn by: J Monks Scale: 1:1250 (A4)
MONKS-ARCHITECTURAL-DESIGN 25 BIRCHFIELD DRIVE - LONGRIDGE- PRESTON - PR3 3HP		