


# PROPOSED SITE PLAN

GARAGE EXTENSION WITH REAR DORMER ROOF: OVERDALE, DILWORTH LANE, LONGRIDGE, PRESTON, PR3 3ST

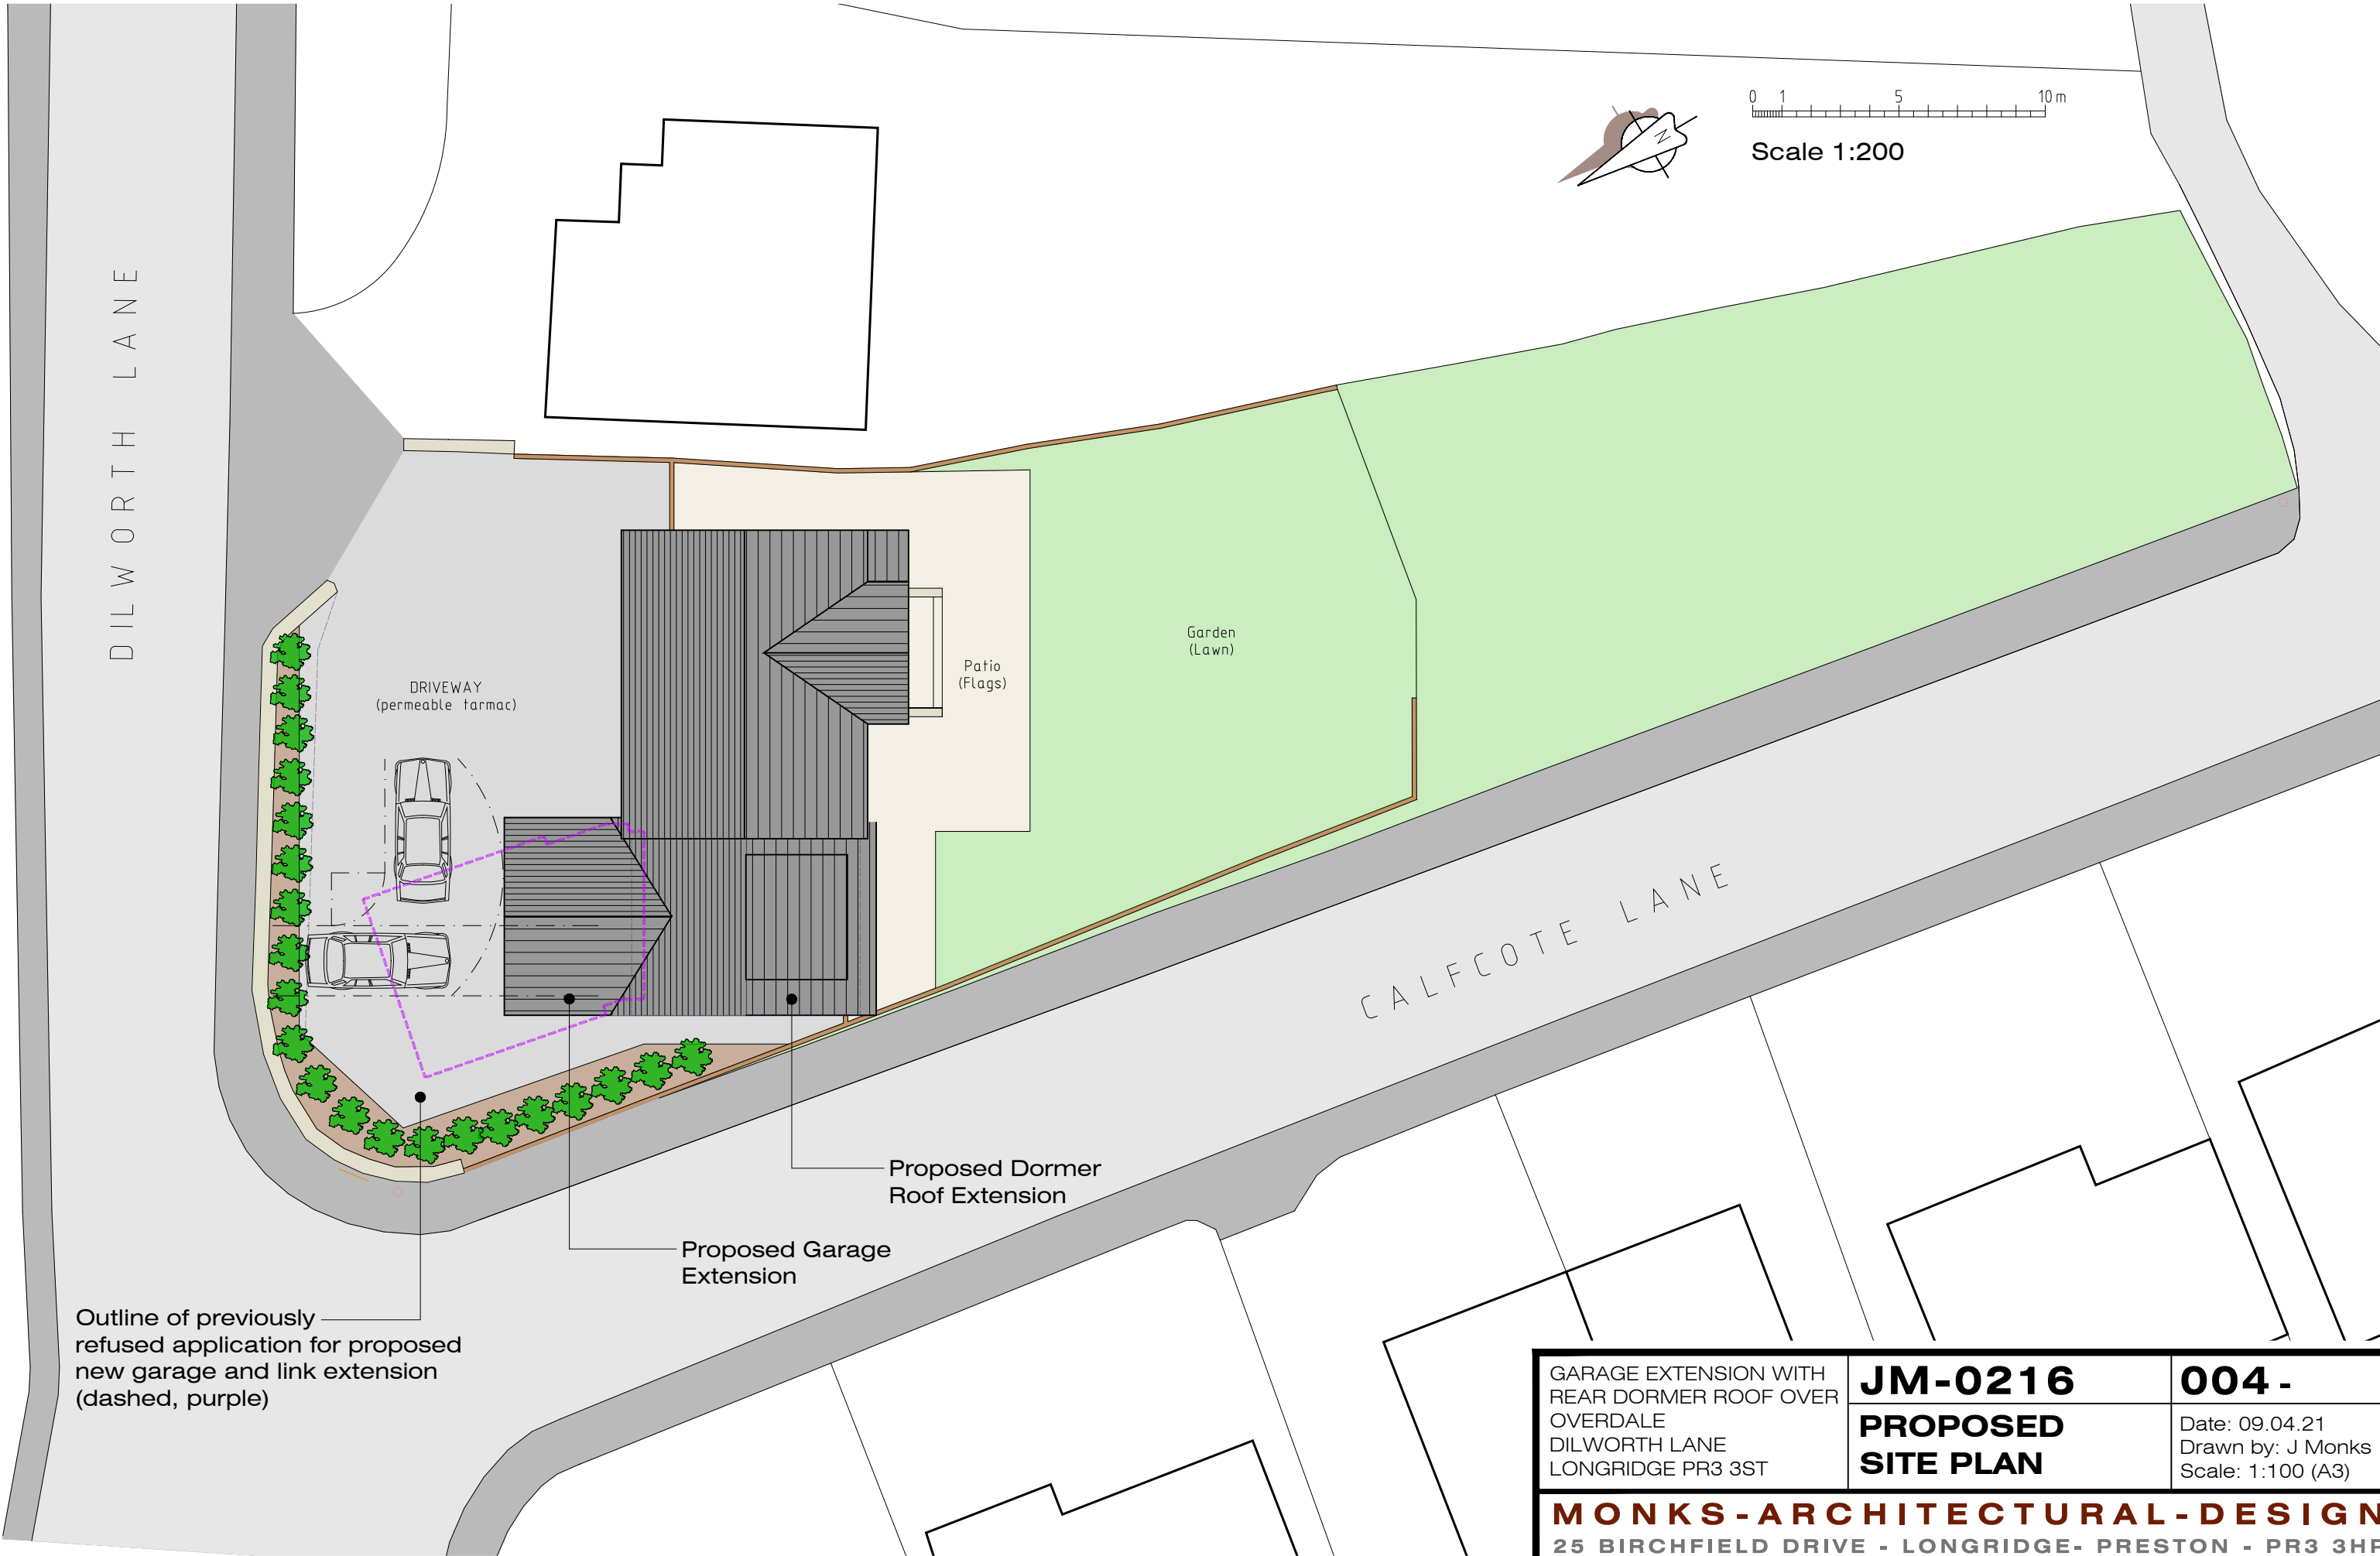

GARAGE EXTENSION WITH  
REAR DORMER ROOF OVER  
OVERDALE  
DILWORTH LANE  
LONGRIDGE PR3 3ST



**JM-0216**  
**PROPOSED**  
**SITE PLAN**

**004 -**  
Date: 09.04.21  
Drawn by: J Monks  
Scale: 1:100 (A3)


**MONKS-ARCHITECTURAL-DESIGN**  
25 BIRCHFIELD DRIVE - LONGRIDGE- PRESTON - PR3 3HP

# PROPOSED FLOOR PLANS

GARAGE EXTENSION WITH REAR DORMER ROOF: OVERDALE, DILWORTH LANE, LONGRIDGE, PRESTON, PR3 3ST

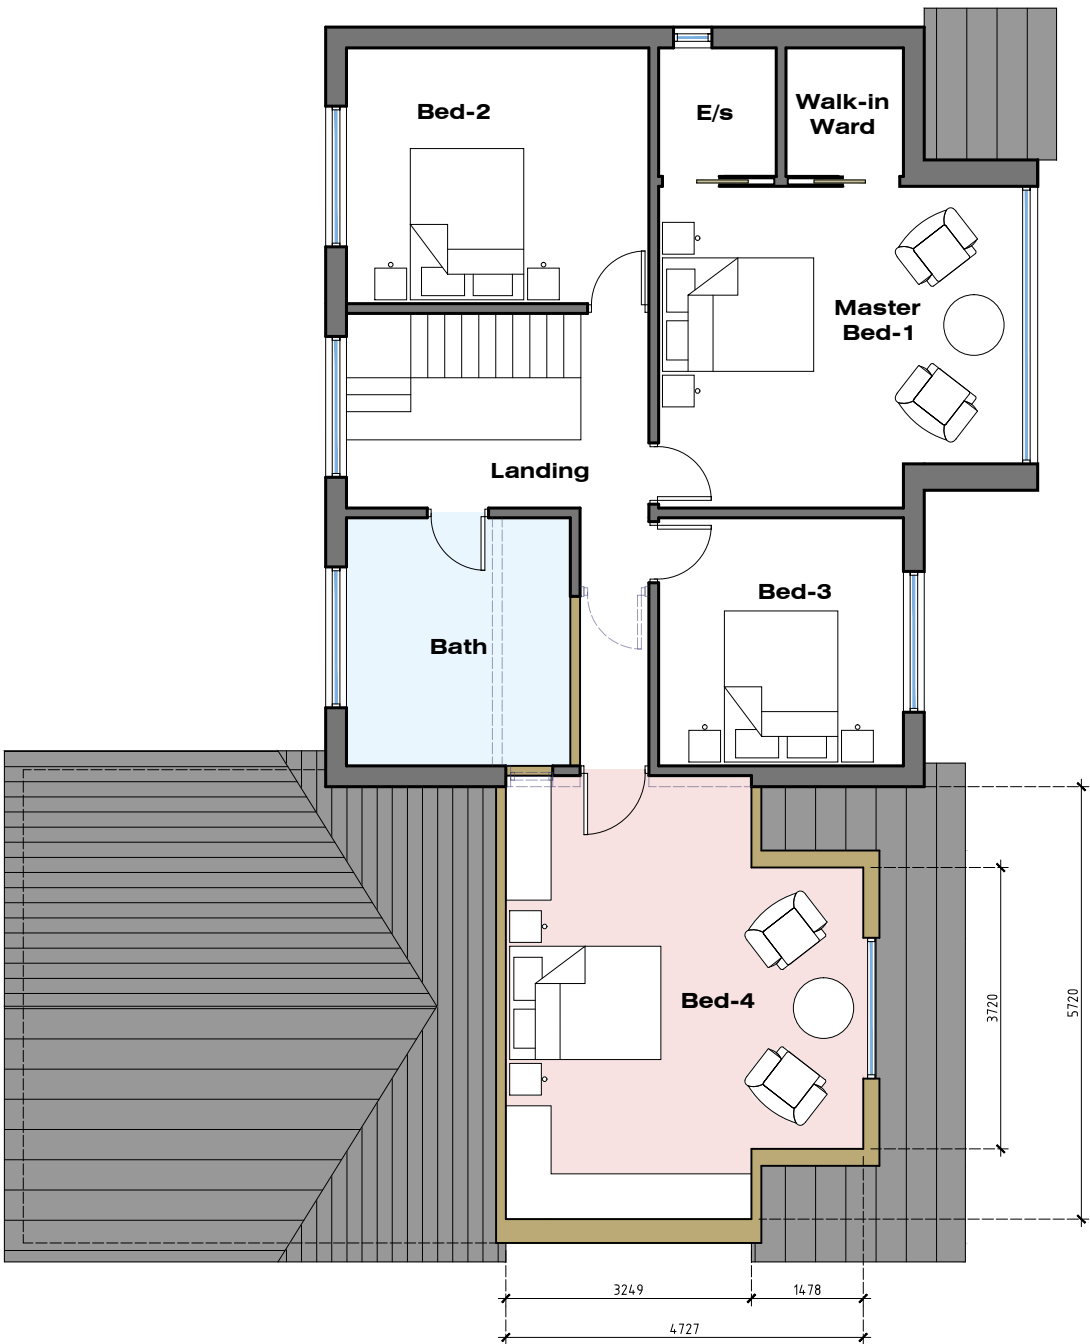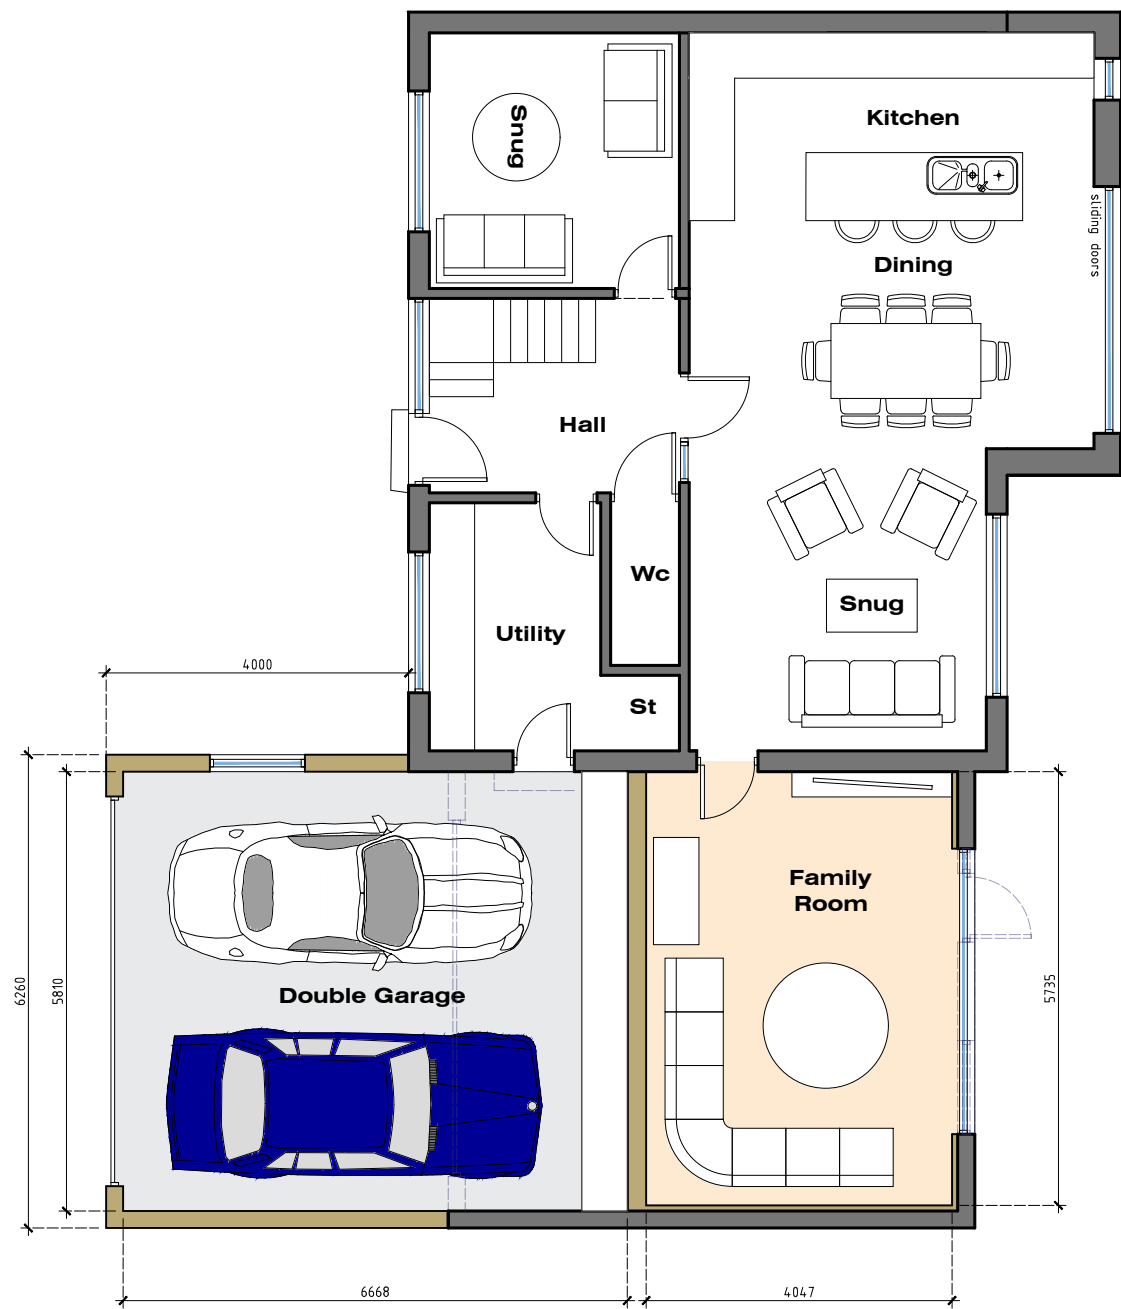

Scale 1:100

 


GARAGE EXTENSION WITH  
REAR DORMER ROOF OVER  
OVERDALE  
DILWORTH LANE  
LONGRIDGE PR3 3ST

**JM-0216**  
**PROPOSED**  
**FLOOR PLANS**


**005 -**  
Date: 09.04.21  
Drawn by: J Monks  
Scale: 1:100 (A3)

# PROPOSED ELEVATIONS - 1

GARAGE EXTENSION WITH REAR DORMER ROOF: OVERDALE, DILWORTH LANE, LONGRIDGE, PRESTON, PR3 3ST

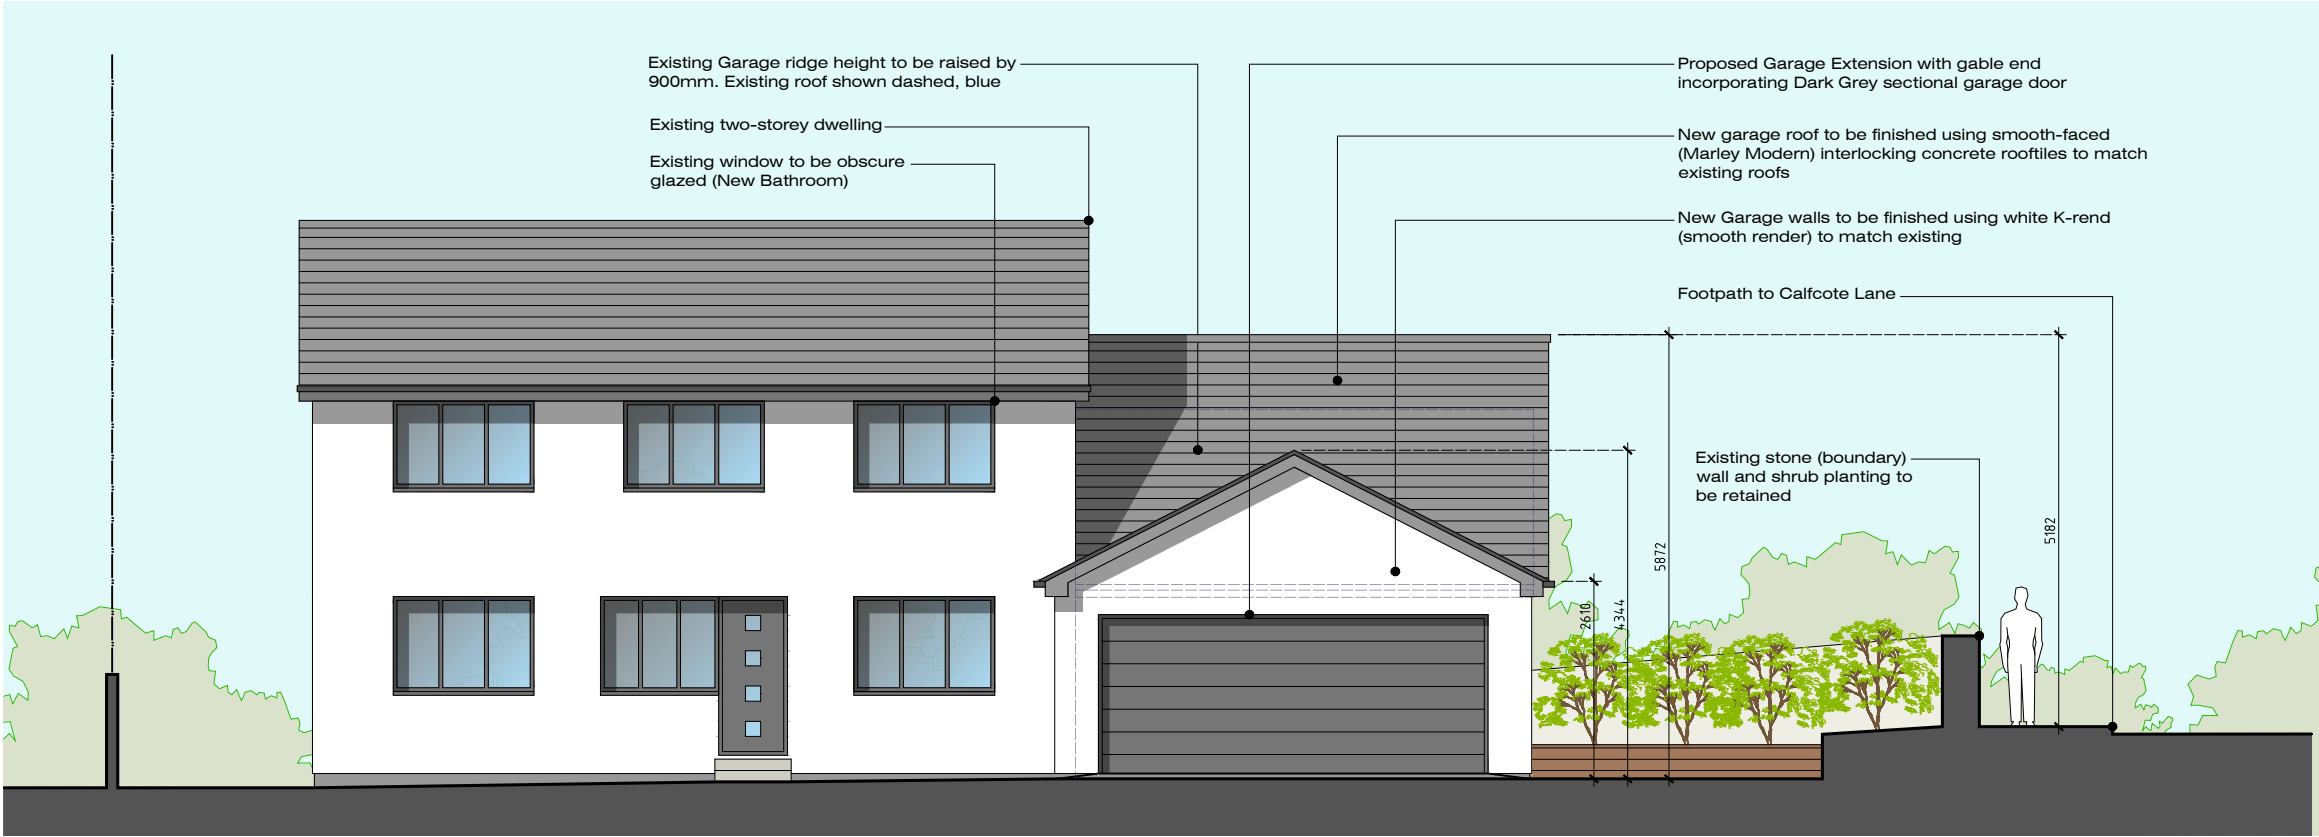

Front (North) Elevation

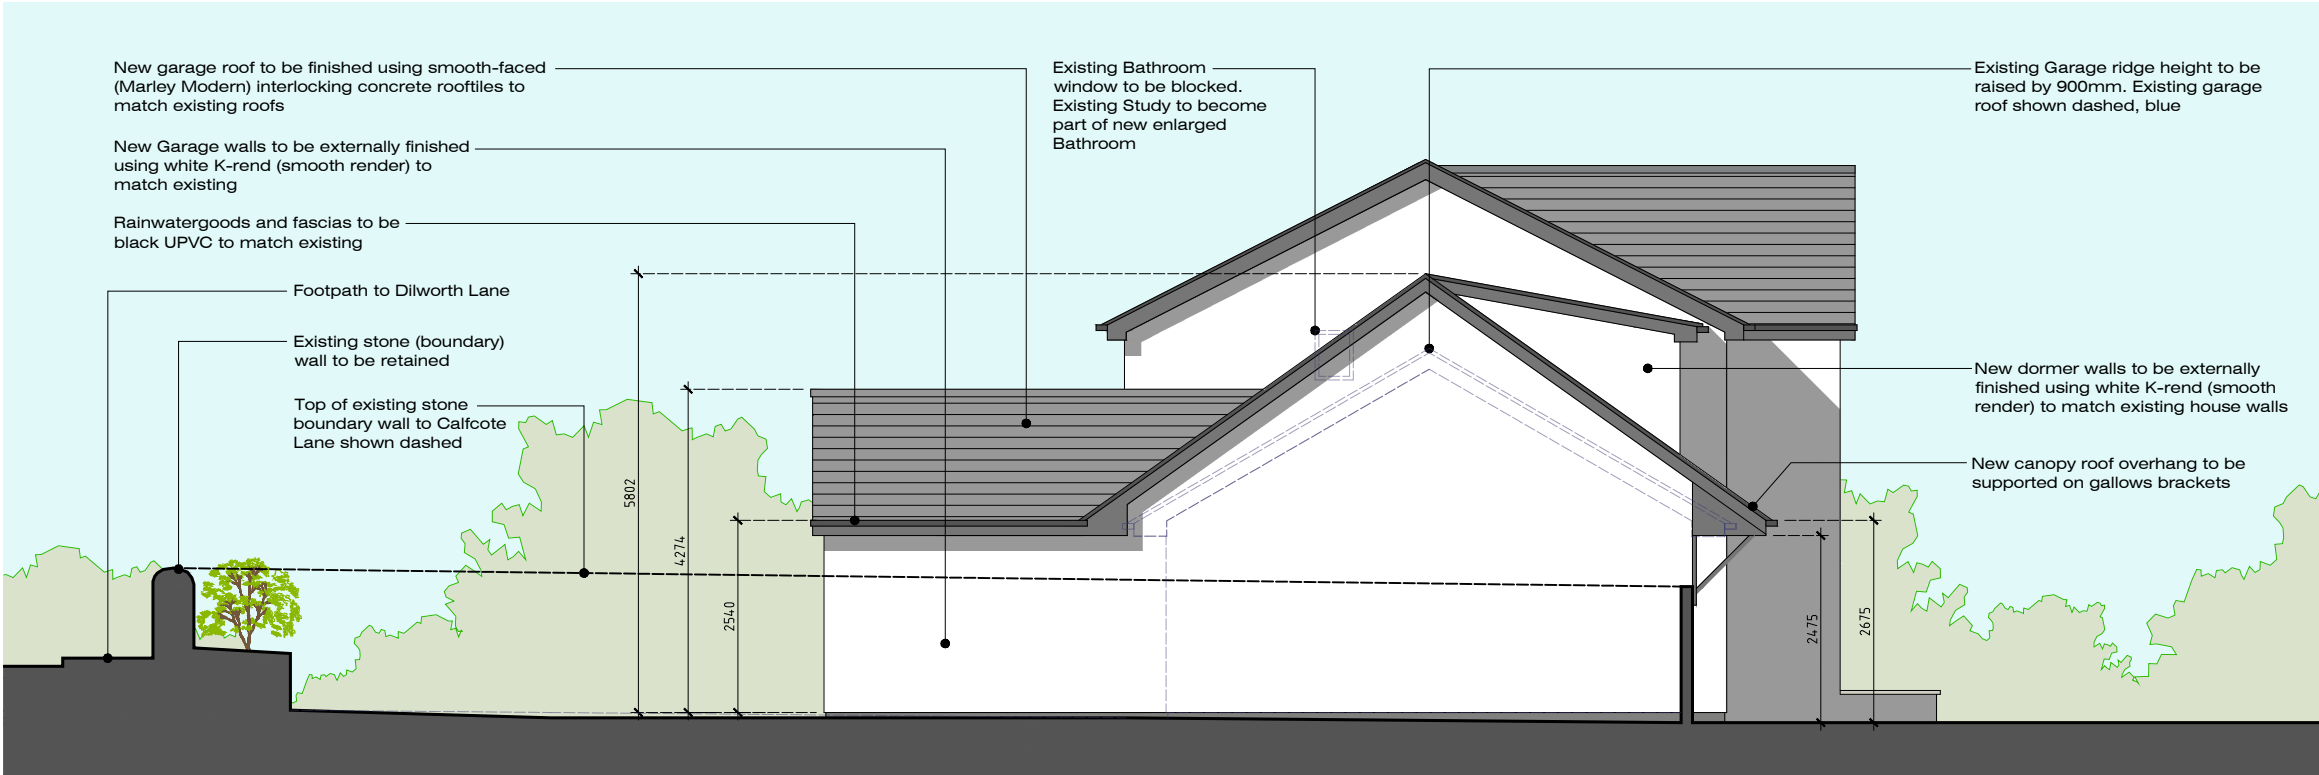

Side (West) Elevation

GARAGE EXTENSION WITH  
REAR DORMER ROOF OVER  
OVERDALE  
DILWORTH LANE  
LONGRIDGE PR3 3ST

**JM-0216**  
**PROPOSED**  
**ELEVATIONS-1**


**006 -**  
Date: 12.04.21  
Drawn by: J Monks  
Scale: 1:100 (A3)

# PROPOSED ELEVATIONS - 2

GARAGE EXTENSION WITH REAR DORMER ROOF: OVERDALE, DILWORTH LANE, LONGRIDGE, PRESTON, PR3 3ST



Rear (South) Elevation

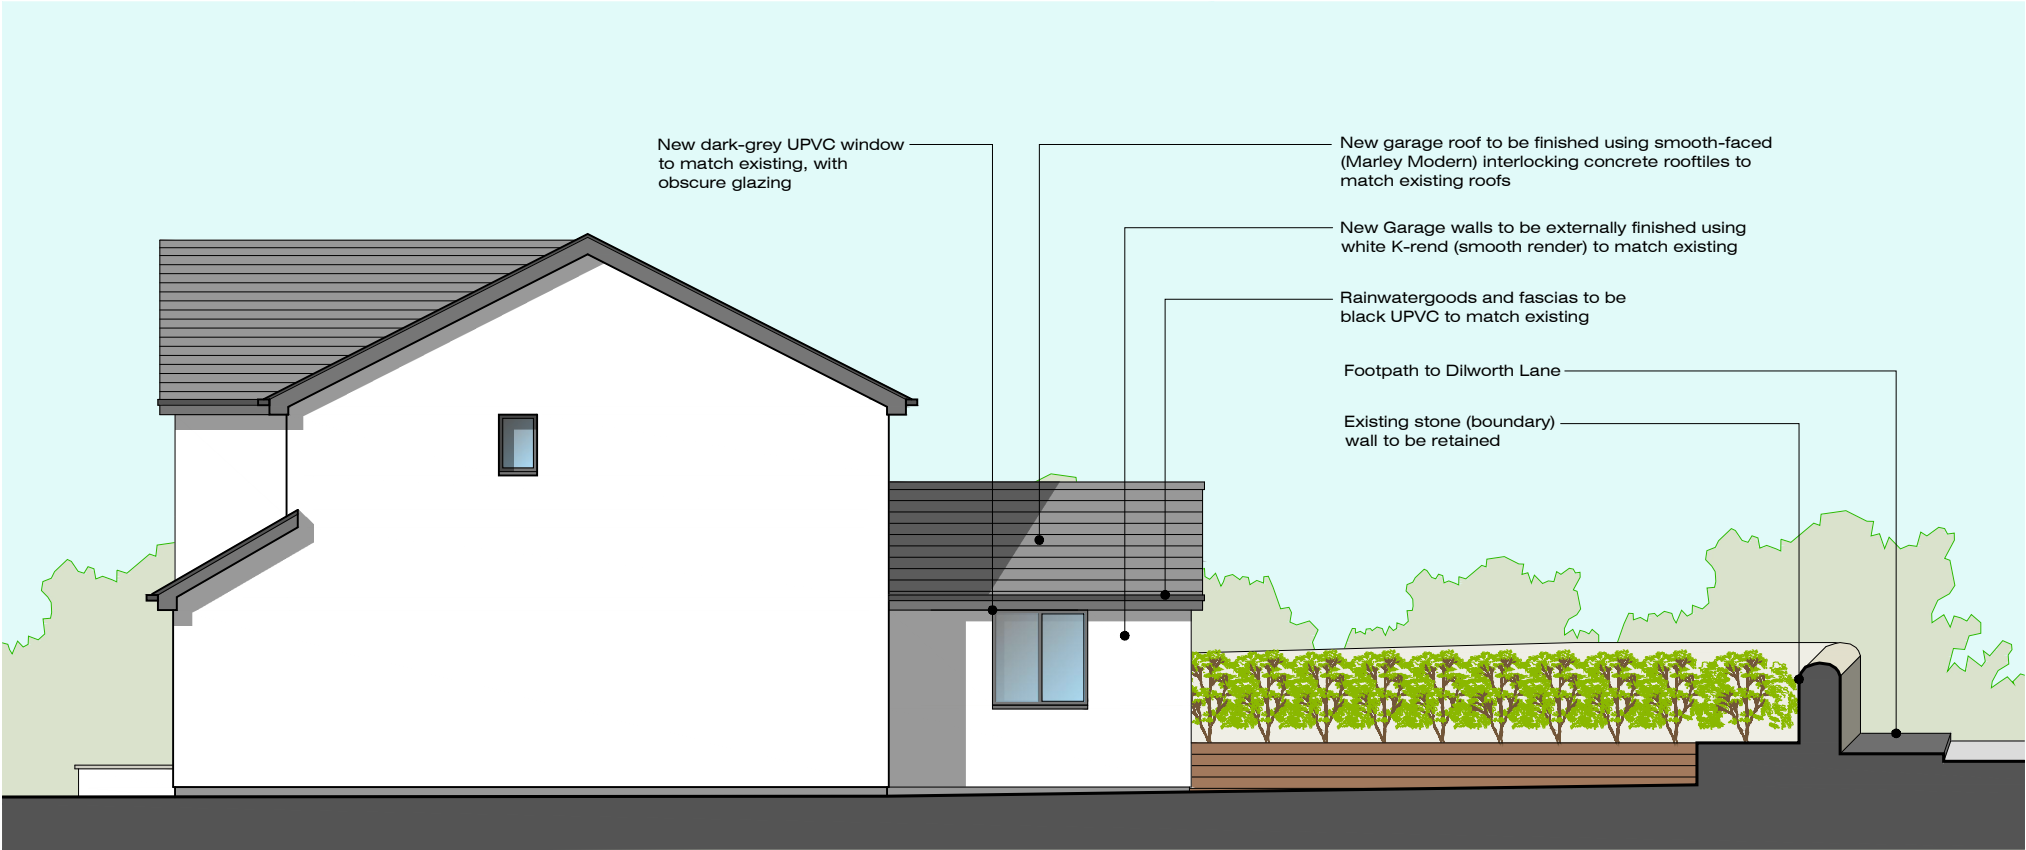

Side (East) Elevation

GARAGE EXTENSION WITH REAR DORMER ROOF OVER OVERDALE DILWORTH LANE LONGRIDGE PR3 3ST	<b>JM-0216</b>	<b>007 -</b>
	<b>PROPOSED ELEVATIONS-2</b>	Date: 12.04.21 Drawn by: J Monks Scale: 1:100 (A3)
<b>MONKS-ARCHITECTURAL-DESIGN</b> 25 BIRCHFIELD DRIVE - LONGRIDGE- PRESTON - PR3 3HP		