




This drawing is to be read in conjunction with all relevant Architect, consultants' and specialists' drawings and specifications. The Architect is to be notified of any discrepancies before proceeding. Do not scale from this drawing. All dimensions and levels are to be checked on site. This drawing is subject to copyright. All work carried out before Planning and Building Permission has been granted is at the contractor/clients risk.  
 Note: proposed drawing based on OS dwg information. All illustrated dimensions are approximate and all site dimensions are to be checked on site and subject to site survey.

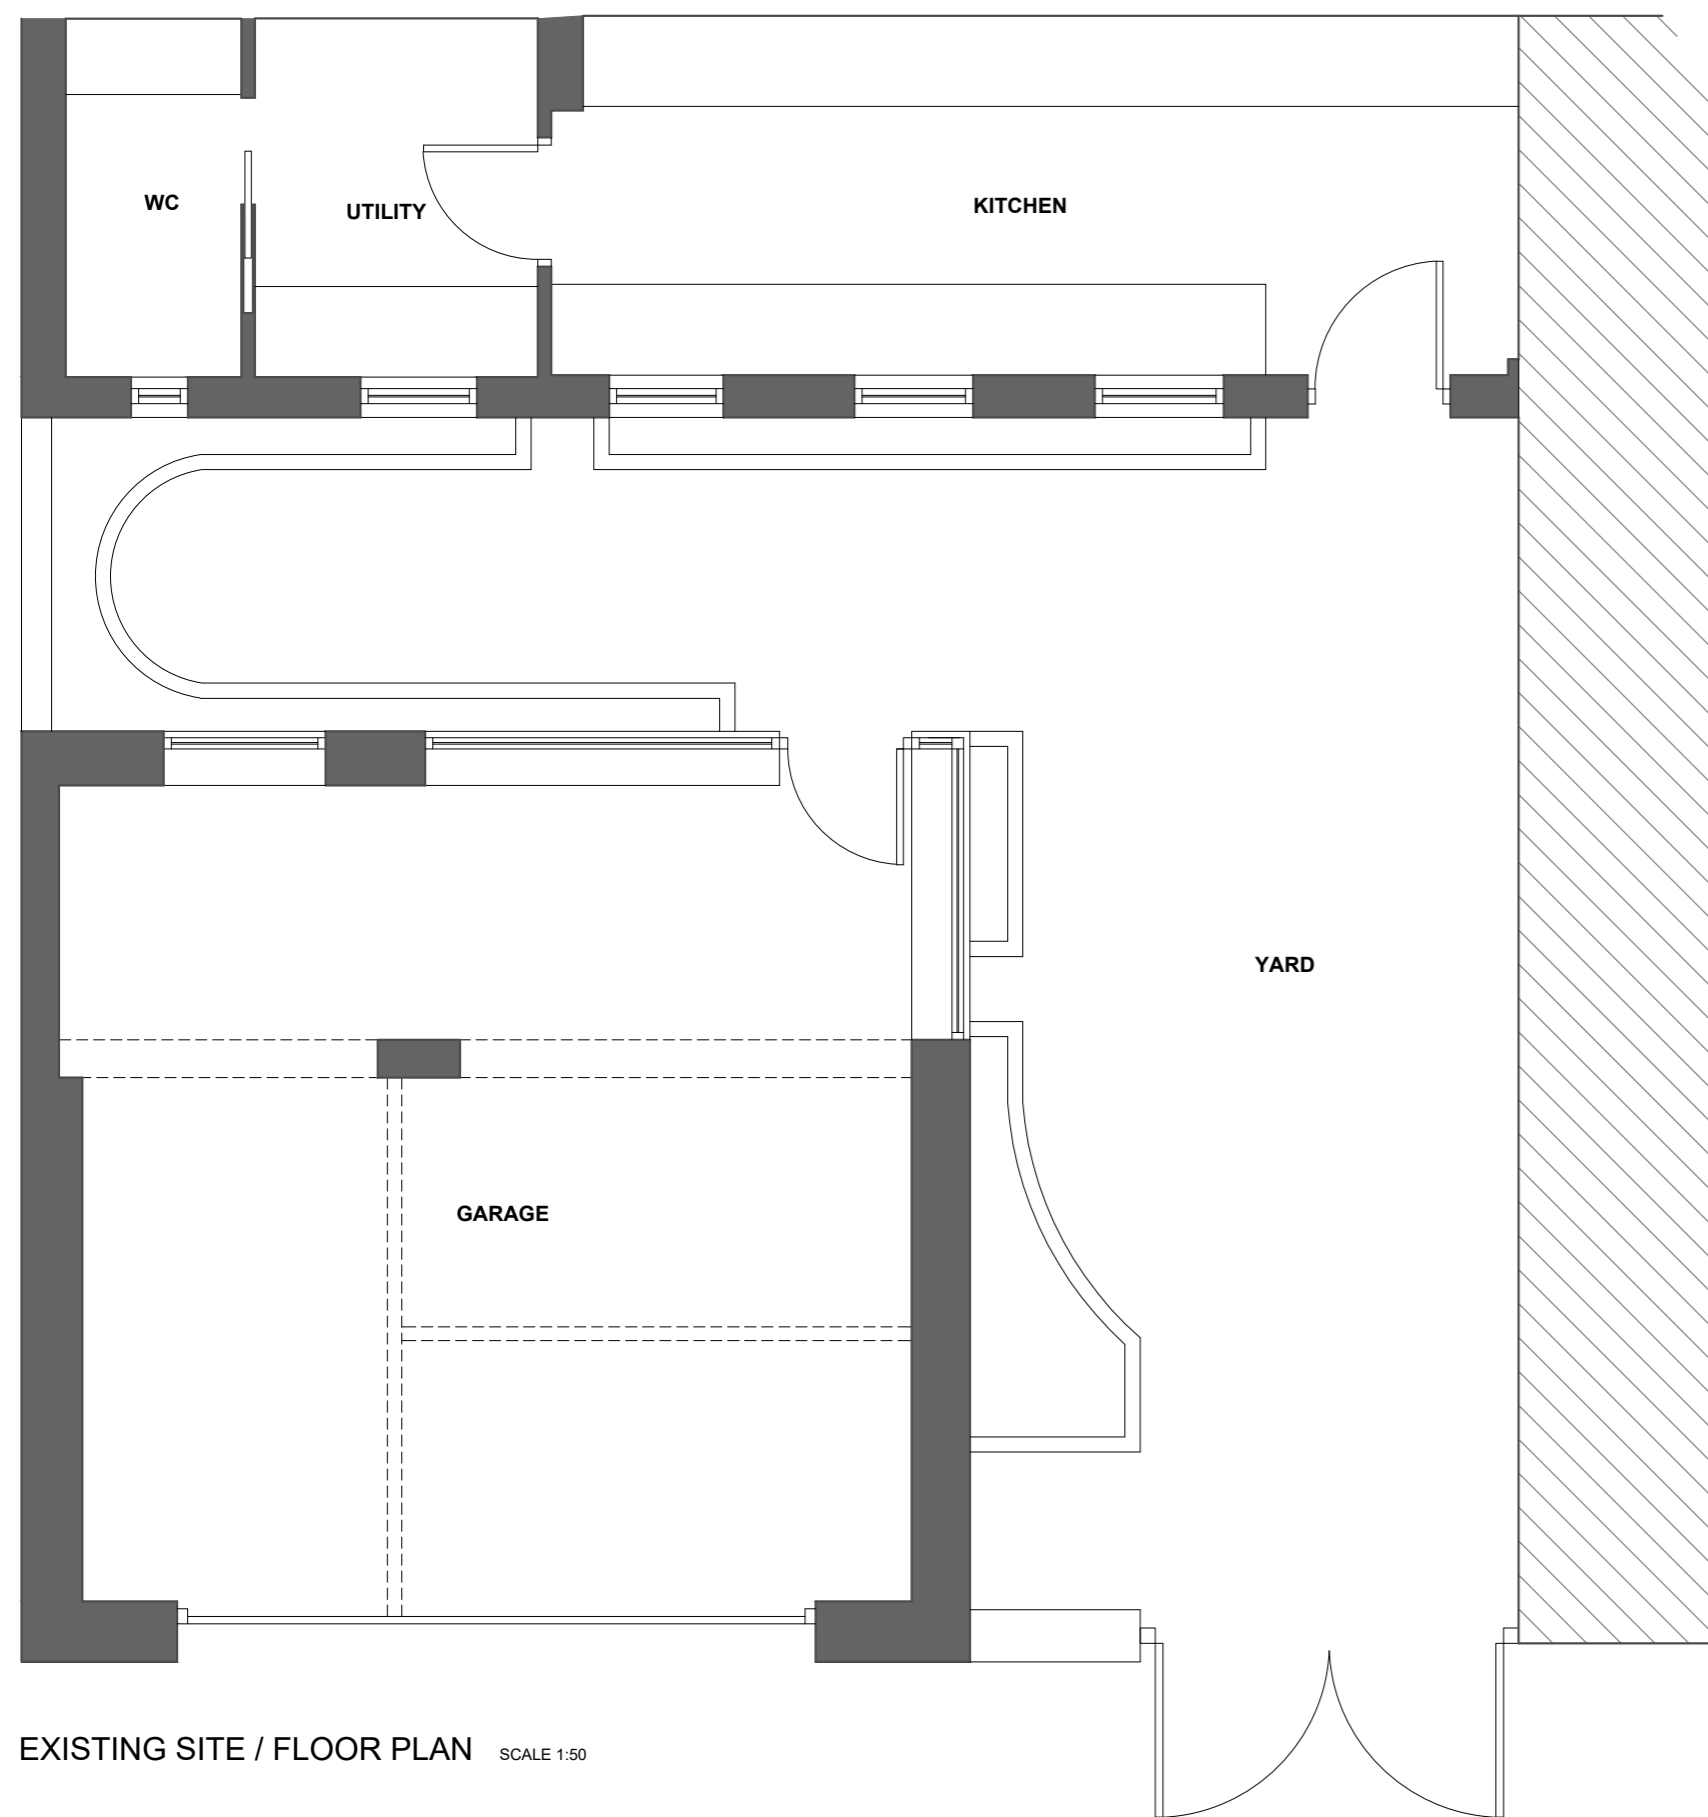


EXISTING SITE / FLOOR PLAN SCALE 1:50

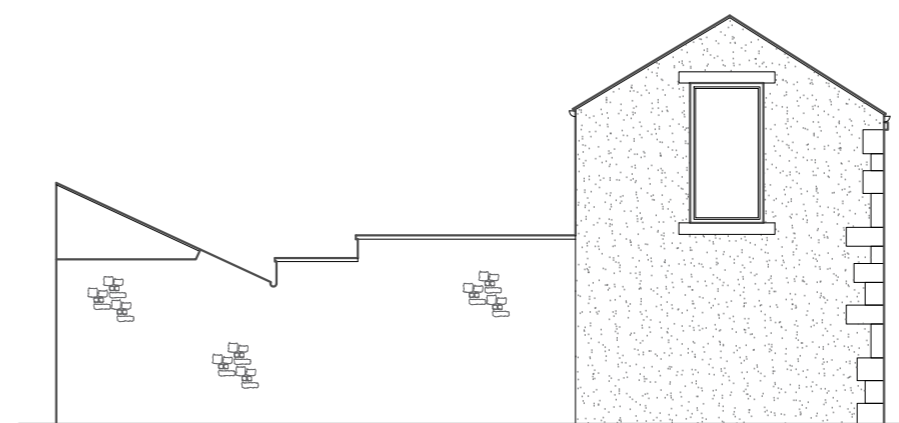


EXISTING WEST FACING ELEVATION SCALE 1:100

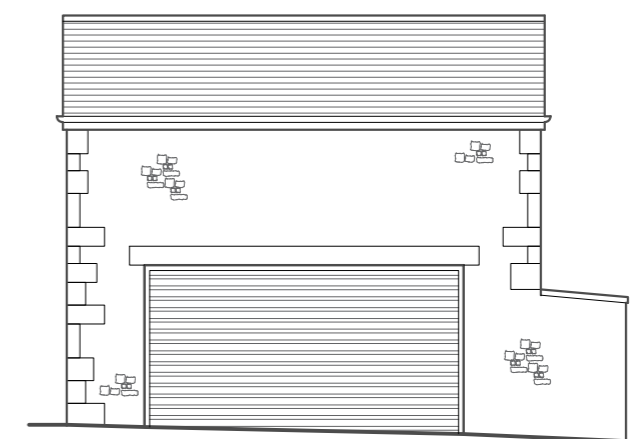

EXISTING SOUTH FACING ELEVATION SCALE 1:100

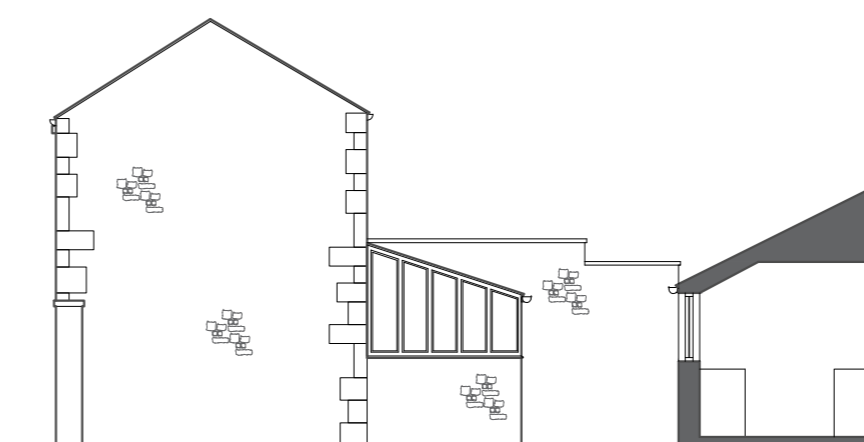


EXISTING EAST FACING ELEVATION SCALE 1:100

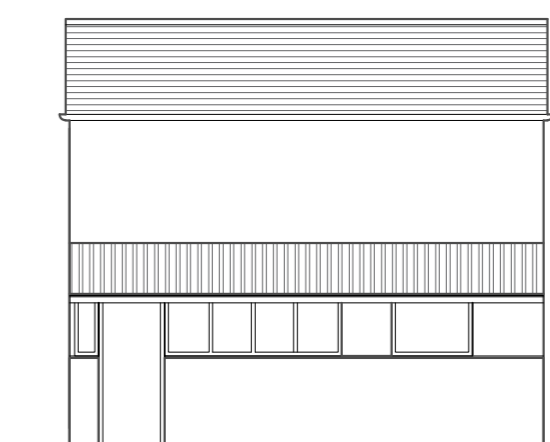

EXISTING NORTH FACING ELEVATION SCALE 1:100



EXISTING SOUTH FACING STREET SCENE SCALE 1:100

 

Client  
 Mr and Mrs Bryan

Job Title  
 Proposed Alterations to  
 1 Castle View,  
 Clitheroe

Drawing Title  
 EXISTING PLANS AND ELEVATIONS

Scale Date Drawn  
 1:50/100 @A2 August 2020 BT

**spa**  
 ARCHITECTS  
 SUNDERLAND PEACOCK & ASSOCIATES LTD.  
 HAZELMERE, PIMLICO ROAD, CLITHEROE  
 LANCASHIRE, BB7 2JG  
 T 01200 423178 F 01200 427328  
 E info@sunderlandpeacock.com  
 www.sunderlandpeacock.com

6096 -01