




This drawing is to be read in conjunction with all relevant Architect, consultants' and specialists' drawings and specifications. The Architect is to be notified of any discrepancies before proceeding. Do not scale from this drawing. All dimensions and levels are to be checked on site. This drawing is subject to copyright. All work carried out before Planning and Building Permission has been granted is at the contractor/clients risk.
 Note: proposed drawing based on OS dwg information. All illustrated dimensions are approximate and all site dimensions are to be checked on site and subject to site survey.

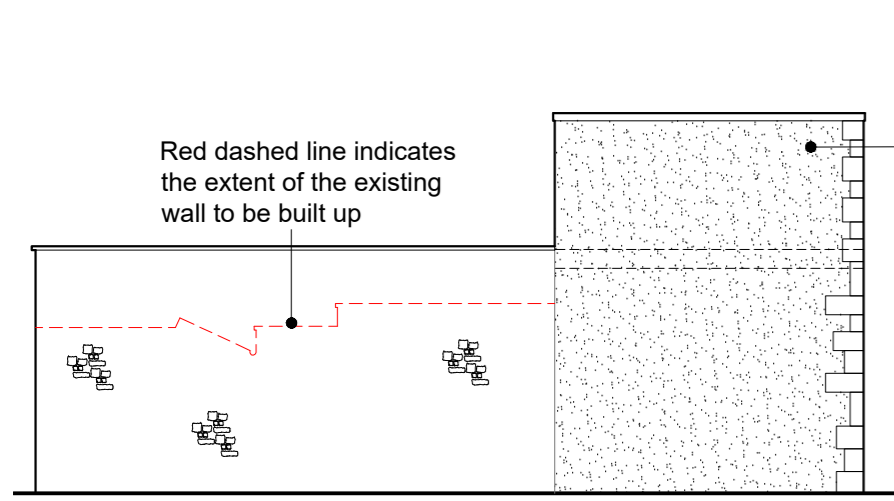


PROPOSED WEST ELEVATION
 SCALE 1:100

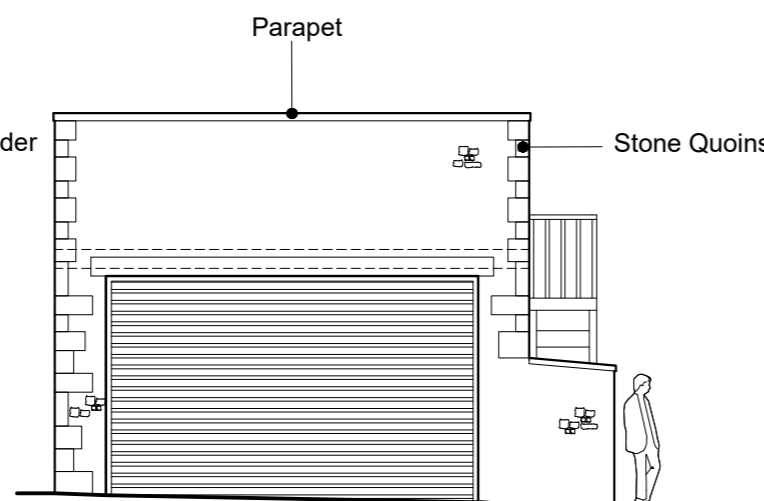


PROPOSED SOUTH ELEVATION
 SCALE 1:100

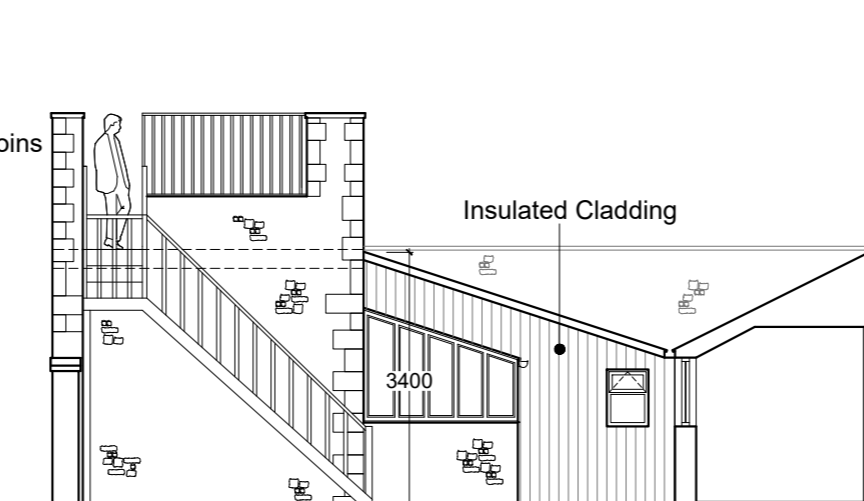


PROPOSED EAST ELEVATION
 SCALE 1:100

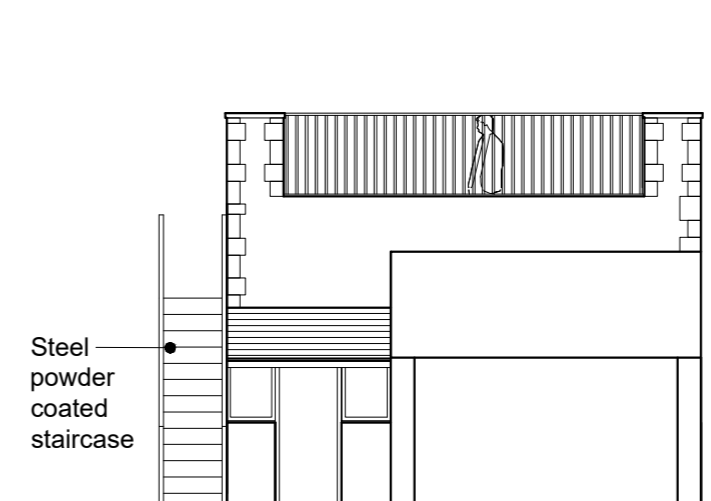


PROPOSED NORTH ELEVATION
 SCALE 1:100

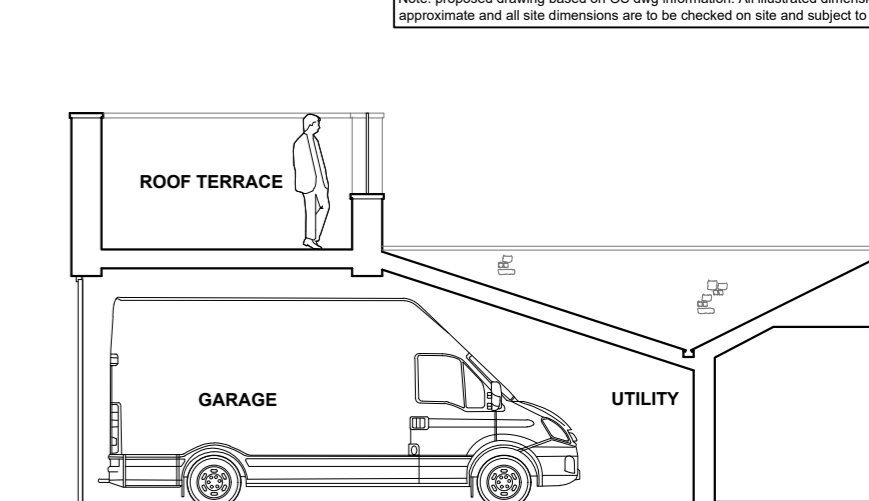


PROPOSED SECTION A-A
 SCALE 1:100

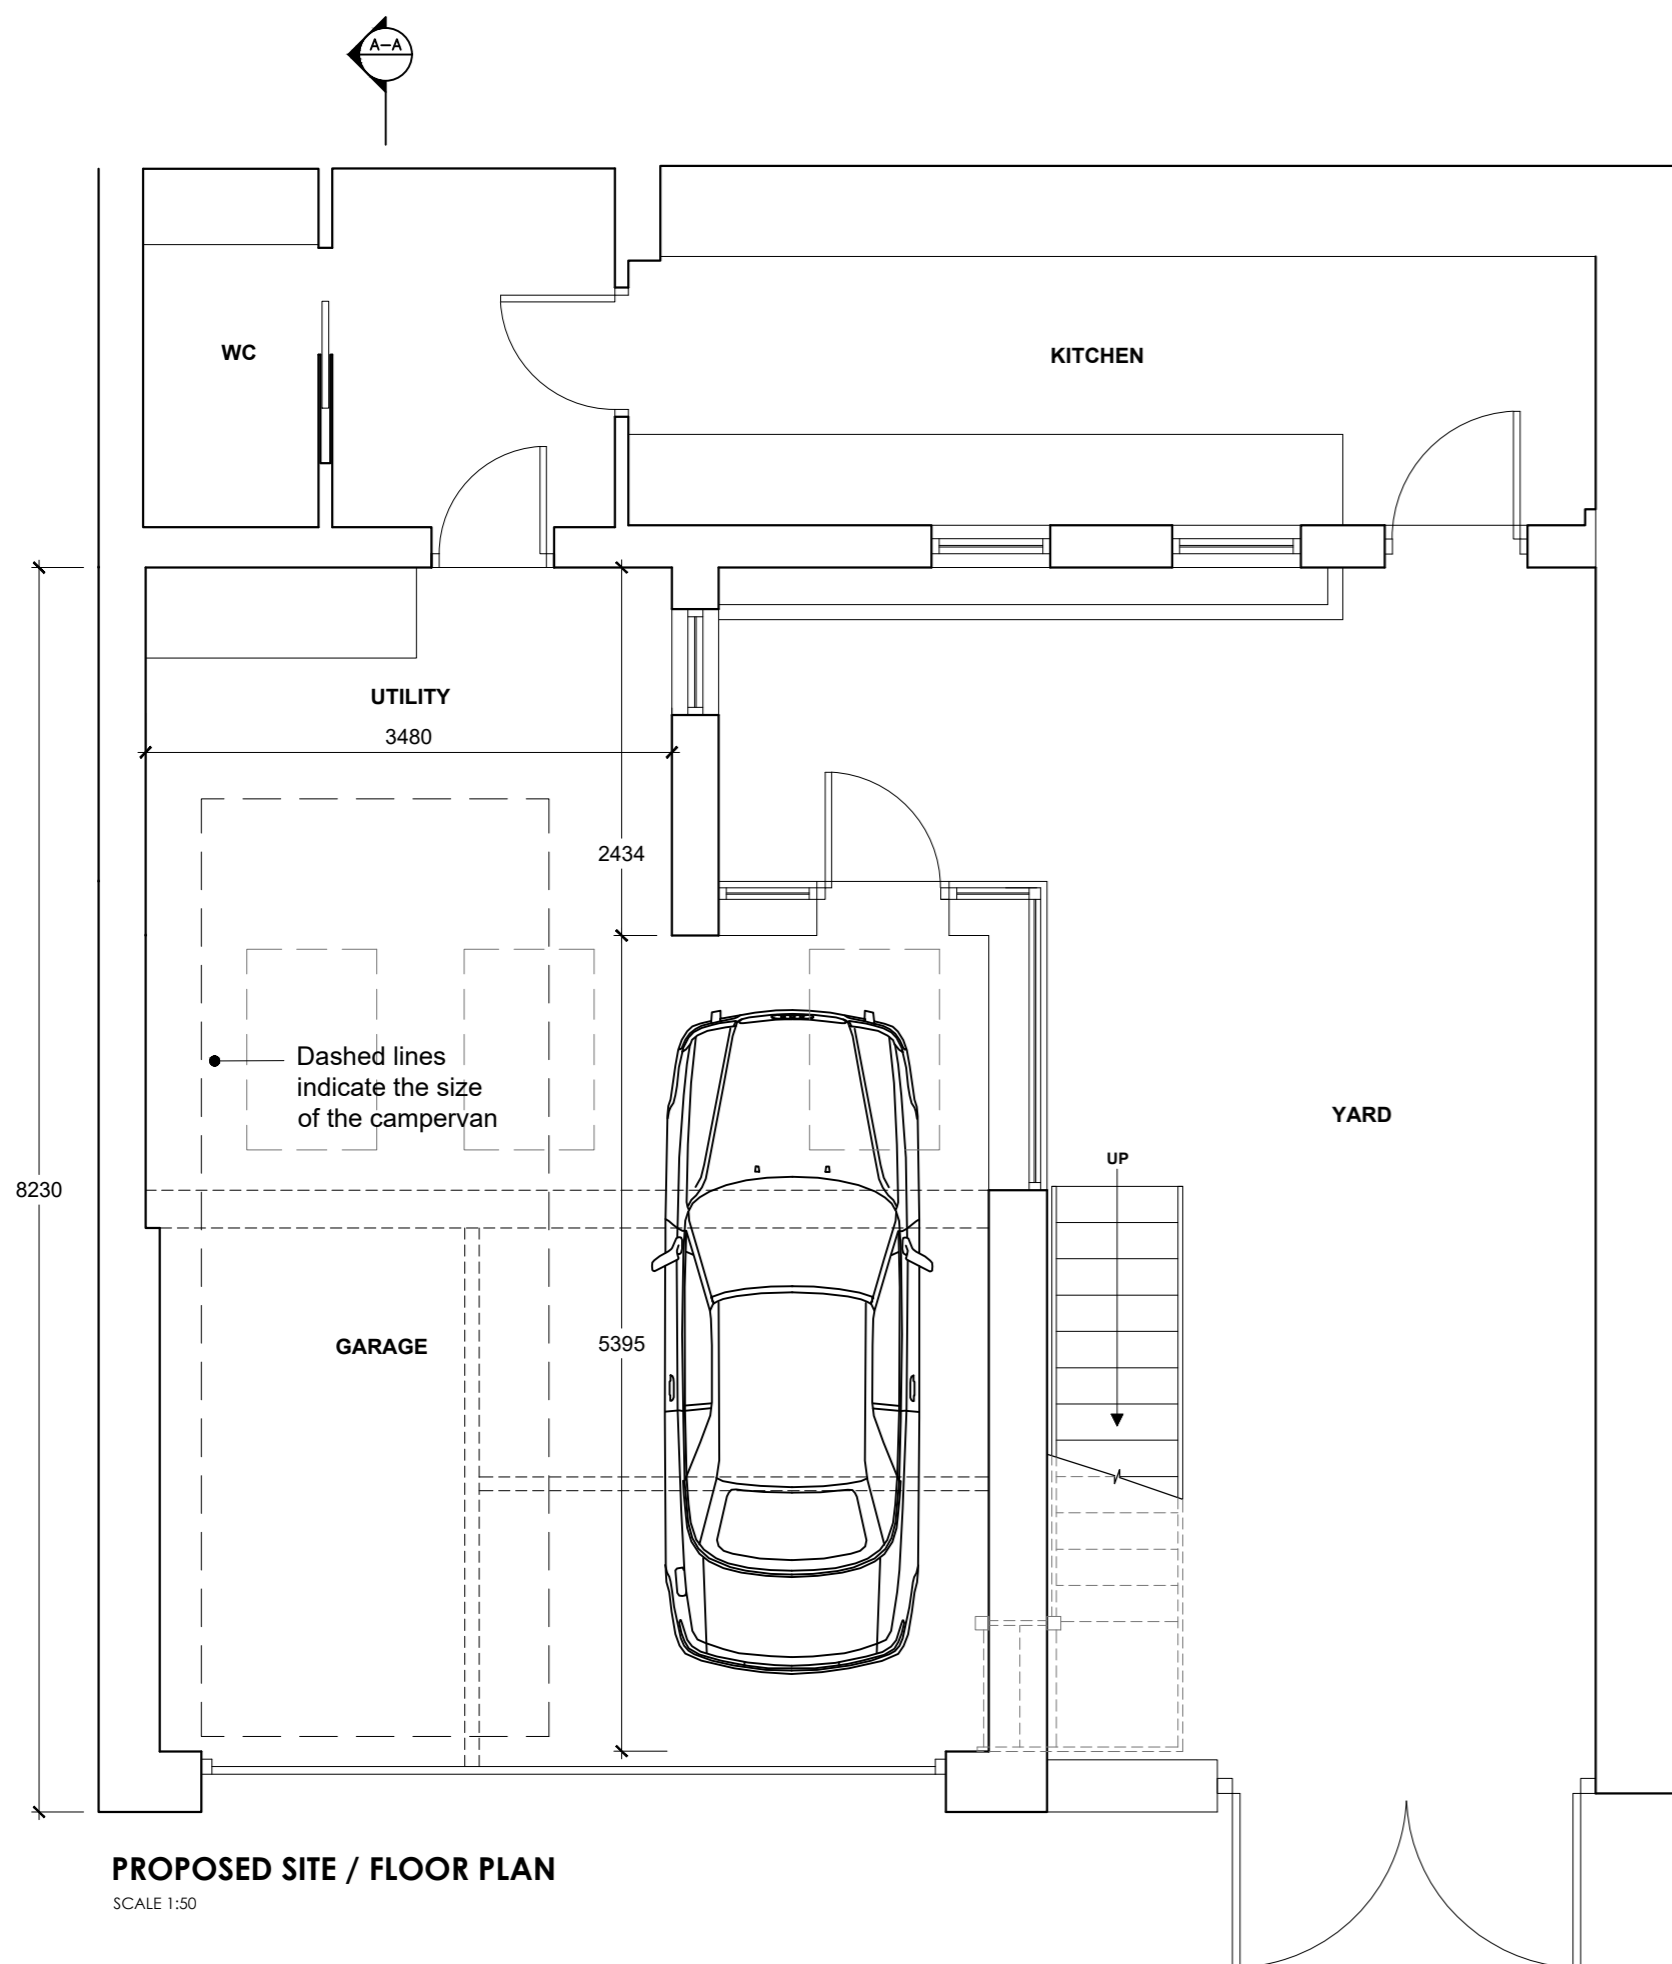

PROPOSED SITE / FLOOR PLAN
 SCALE 1:50

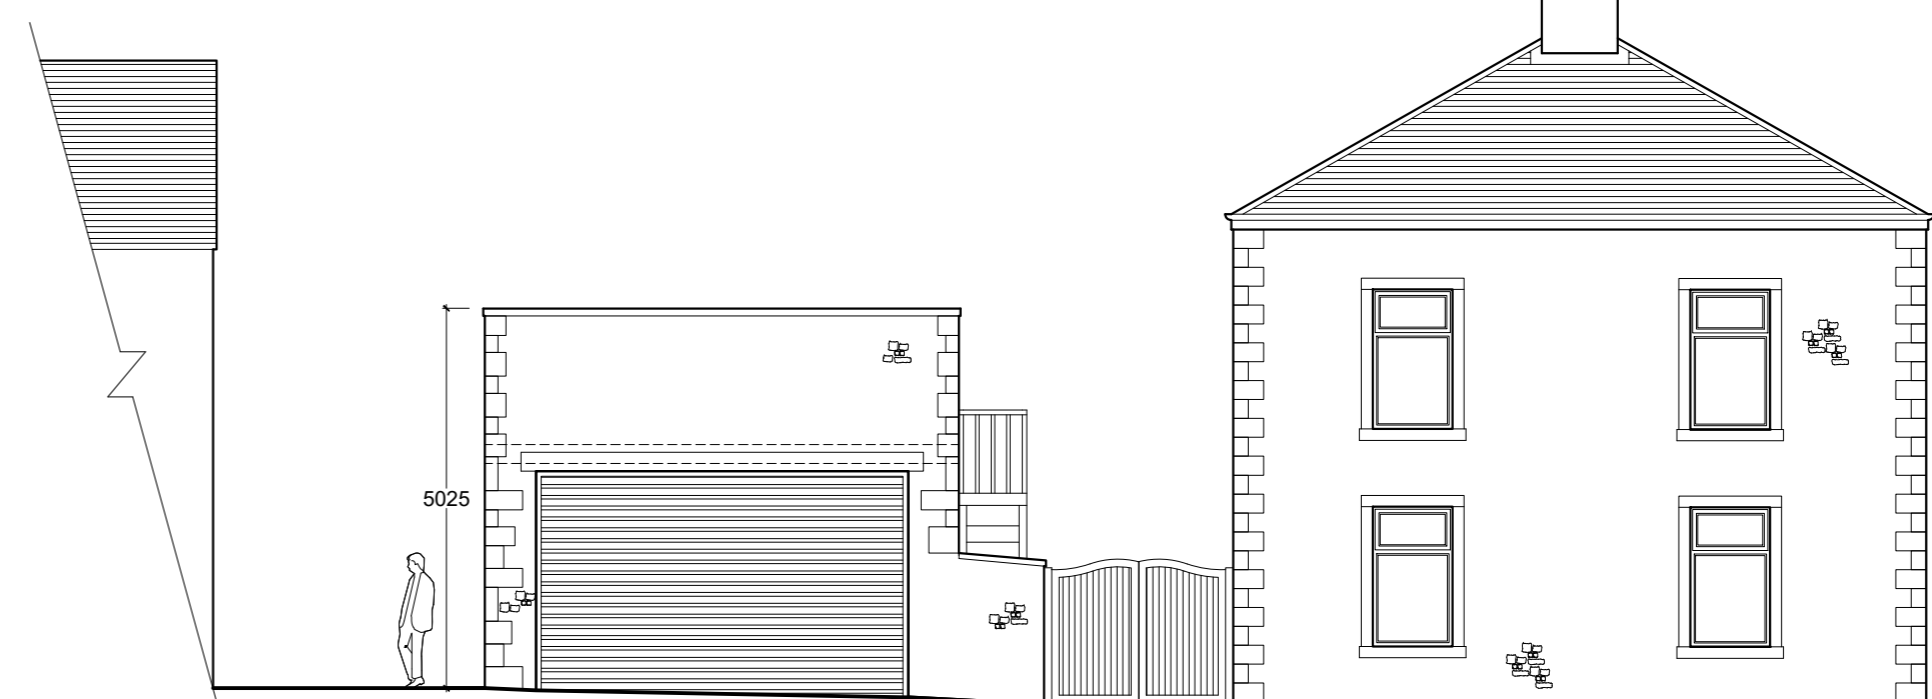

PROPOSED SOUTH FACING STREET SCENE
 SCALE 1:100

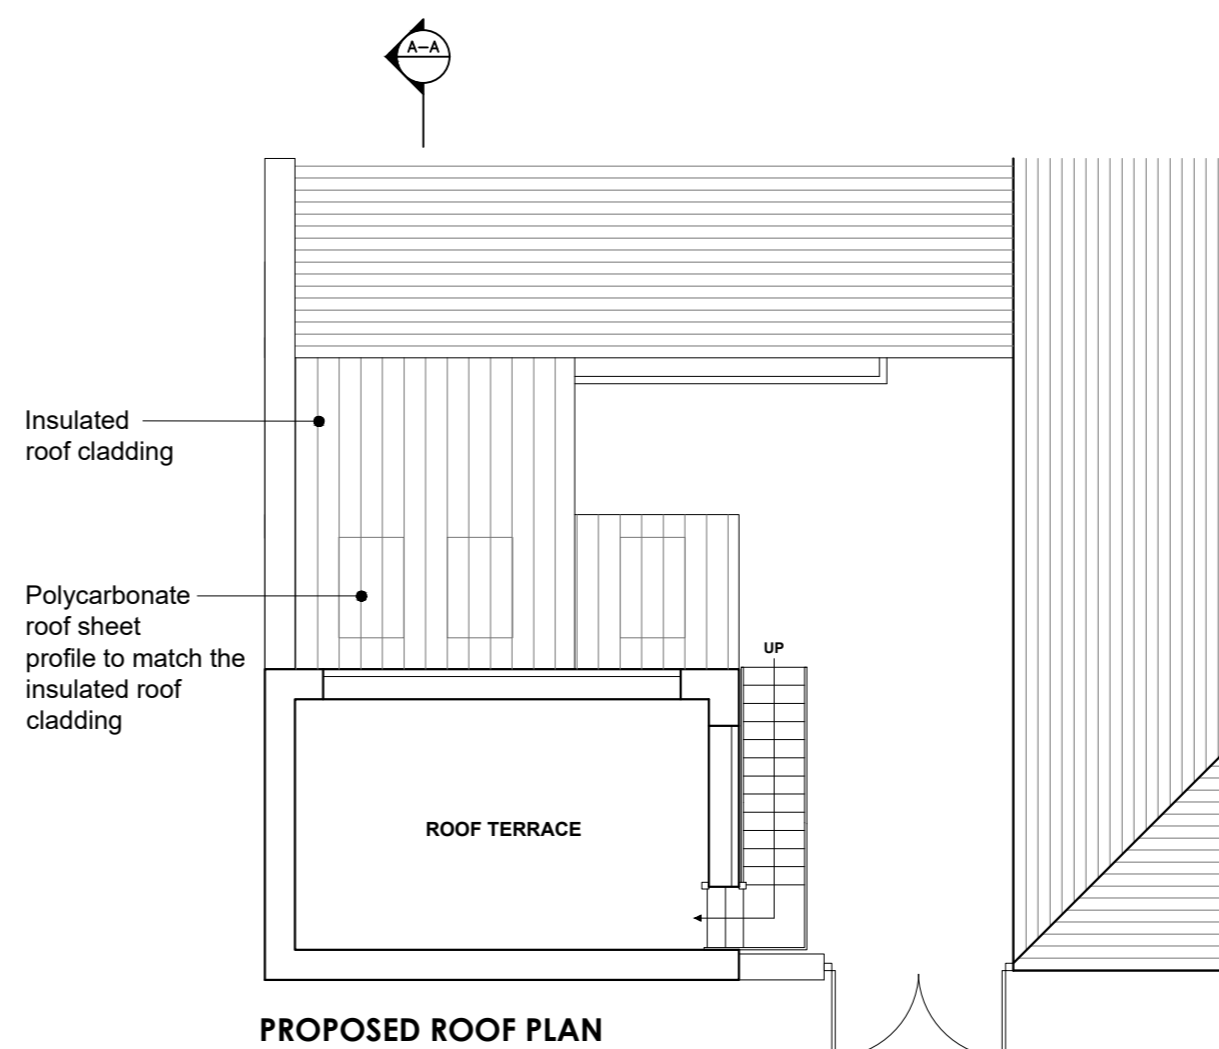

PROPOSED ROOF PLAN
 SCALE 1:100

B	PRG	Updated following client consultation	22.01.2021
A	PRG	Updated following client consultation	05.01.2021
no.	by	revision	date

Client
Mr and Mrs Bryan

Job Title
**Proposed Alterations to
 1 Castle View,
 Clitheroe**

Drawing Title
**PROPOSED PLANS, ELEVATIONS
 AND SECTION**

Scale	Date	Drawn
Various @A2	Sept 2020	Paul Gudgeon

spa
 ARCHITECTS

SUNDERLAND PEACOCK & ASSOCIATES LTD.
 HAZELMERE, PIMLICO ROAD, CLITHEROE
 LANCASHIRE, BB7 2AG
 T 01200 423178 F 01200 427328
 E info@sunderlandpeacock.com
 www.sunderlandpeacock.com



6096 -02

REV
B