



This drawing is to be read in conjunction with all relevant Architect, consultants' and specialists' drawings and specifications. The Architect is to be notified of any discrepancies before proceeding. Do not scale from this drawing. All dimensions and levels are to be checked on site. This drawing is subject to copyright. All work carried out before Planning and Building Permission has been granted is at the contractor's risk.

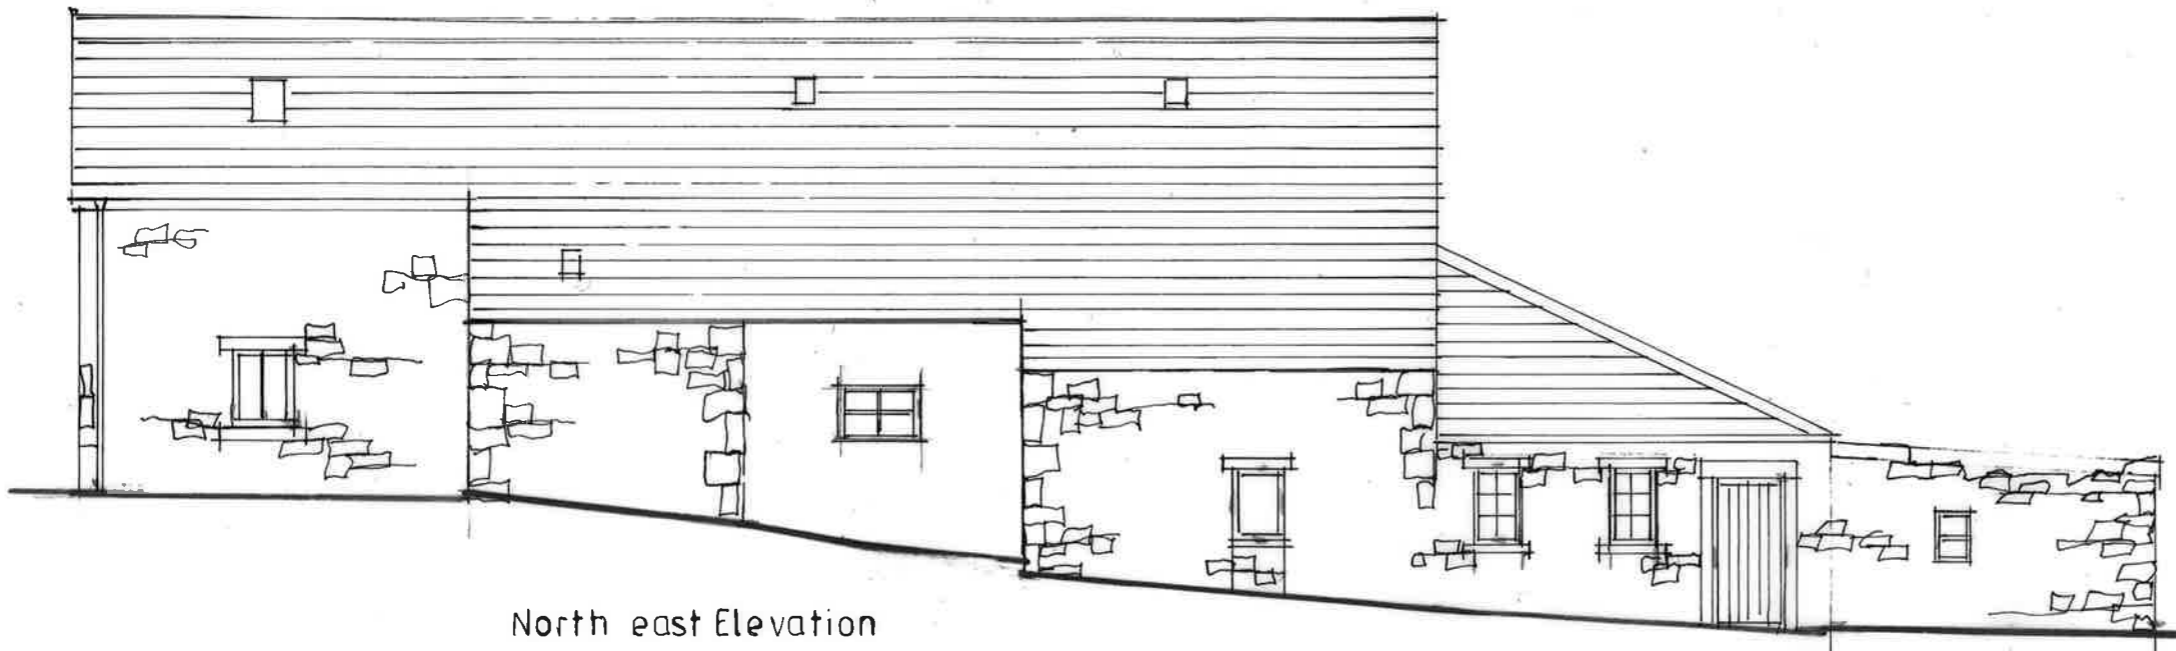

North east Elevation

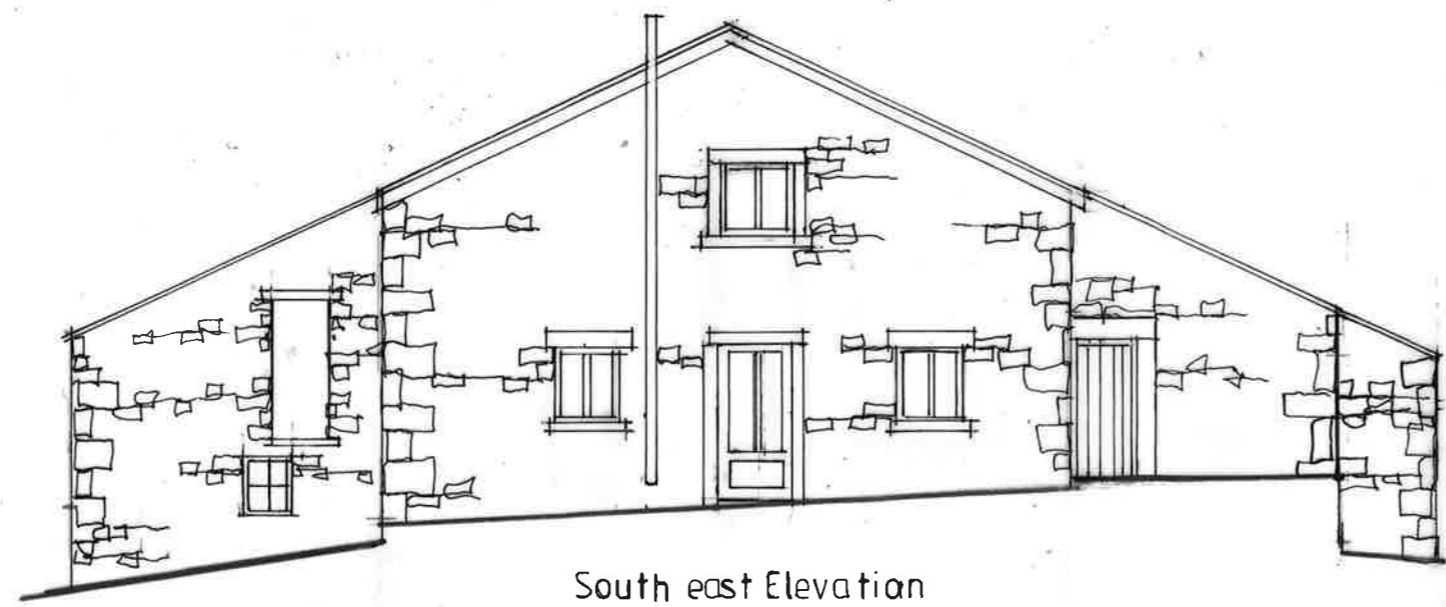

South east Elevation

Client
Mr B. MITCHELL

Job Title
PROPOSED PART CONVERSION OF BARN
PARKER PLACE FARM
PENDLETON ROAD
WISWELL

Drawing Title
Existing Elevations

Scale 1:100 Date feb 21 Drawn

spa
ARCHITECTS

SUNDERLAND PEACOCK & ASSOCIATES LTD.
HAZELMERE, PIMLICO ROAD, CLITHEROE,
LANCASHIRE, BB7 2AG
T 01200 423178 F 01200 427328
E info@sunderlandpeacock.com
www.sunderlandpeacock.com



6278 - 2