




NOTES
THIS DRAWING IS TO BE READ IN CONJUNCTION WITH ALL OTHER DRAWINGS FOR THIS PROJECT.
ALL LEVELS AND DIMENSIONS ARE TO BE CHECKED ON SITE BY THE CONTRACTOR, PRIOR TO
PLACING ORDERS OR COMMENCING ANY OF THE RELEVANT WORKS.
ALL DIMENSIONS ARE IN MILLIMETRES UNLESS STATED OTHERWISE.
ANY DISCREPANCIES BETWEEN THE INFORMATION SHOWN ON THE PLAN AND THAT FOUND ON
SITE ARE TO BE REPORTED TO THE DESIGNER IMMEDIATELY.

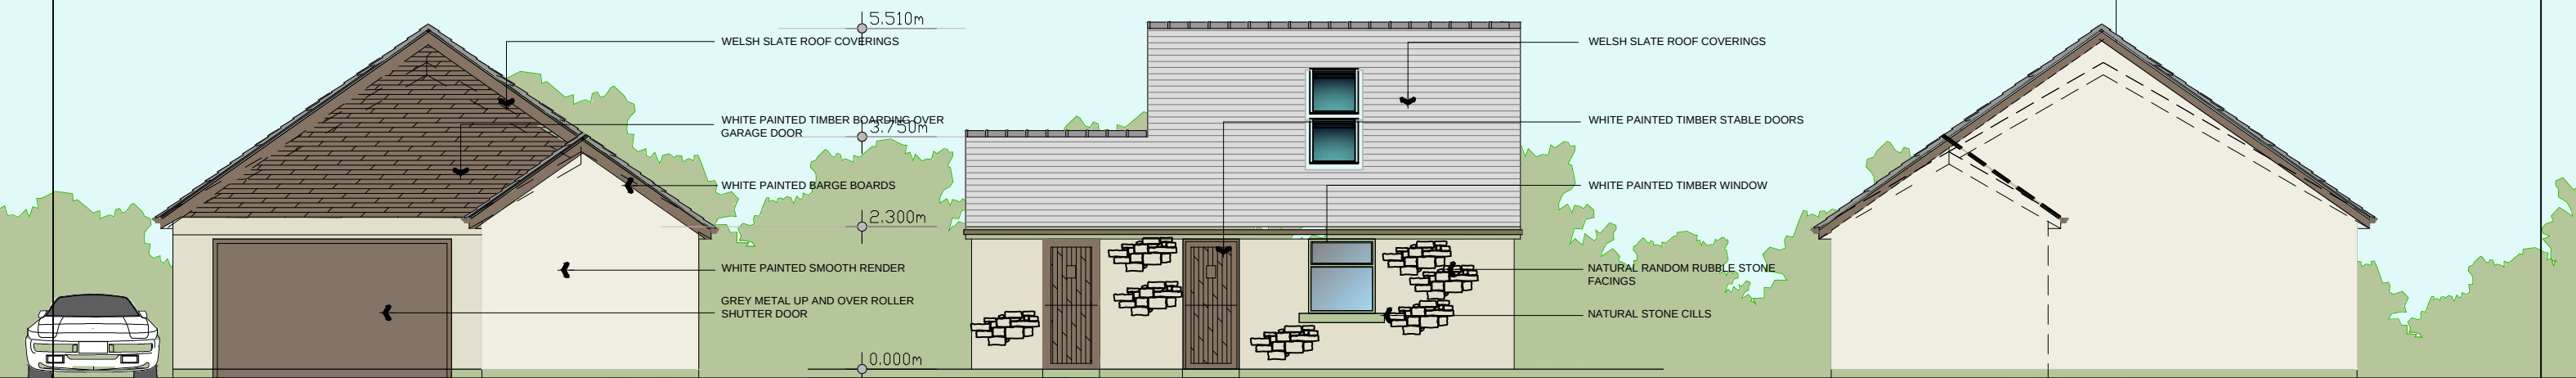



F R O N T

S I D E

R E A R

 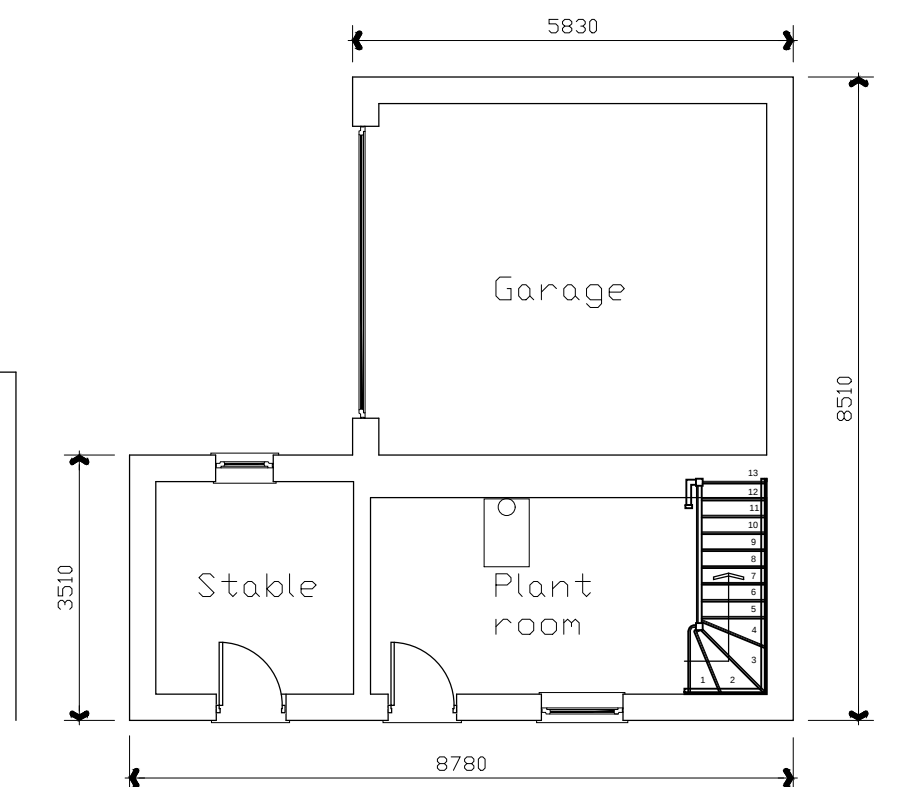

Ground Floor Plan

 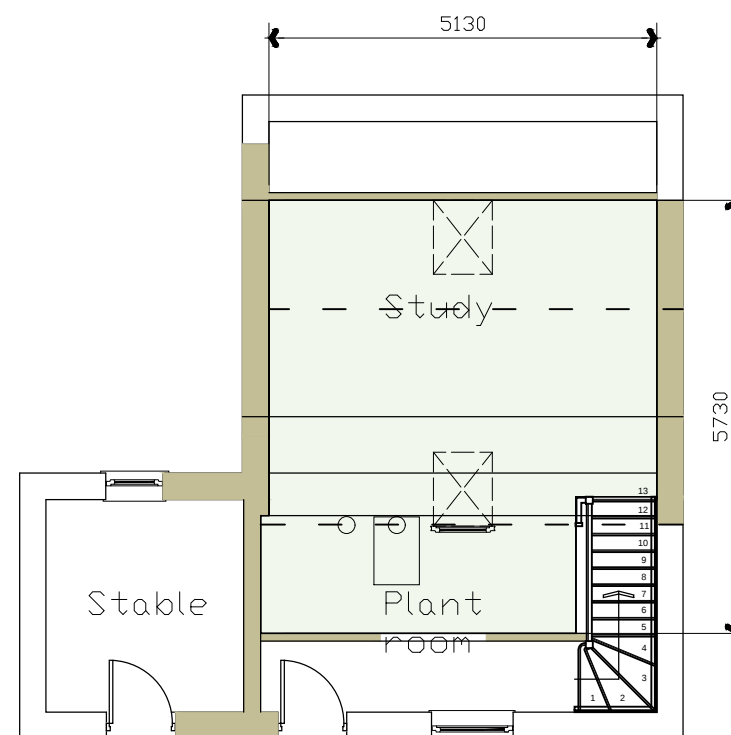

First Floor Plan



Rev.	Date	Description
------	------	-------------

A.L.H. Design Services
Barley Cottage, Brewery Street, Longridge, Lancs
PR3 3NB, Tel & Fax : (01772) 785719

Client

Mrs M Gee,
Bashall Farm,
Hothersall Lane,
Hothersall
Nr Preston, Lancs, PR3 2XB

Job/Scheme Title

ALTERATIONS TO GARAGE TO
FORM OFFICE SPACE AND
INCREASE ROOF HEIGHT

Drawing Title

PROPOSED FLOOR PLANS

Job/Scheme Number		Drawing Number	
0608/93		Drawing No 10	
Scale	Date	Drawn	Checked
1/100th	Apr 21	a.t.l-h.	