



Plan

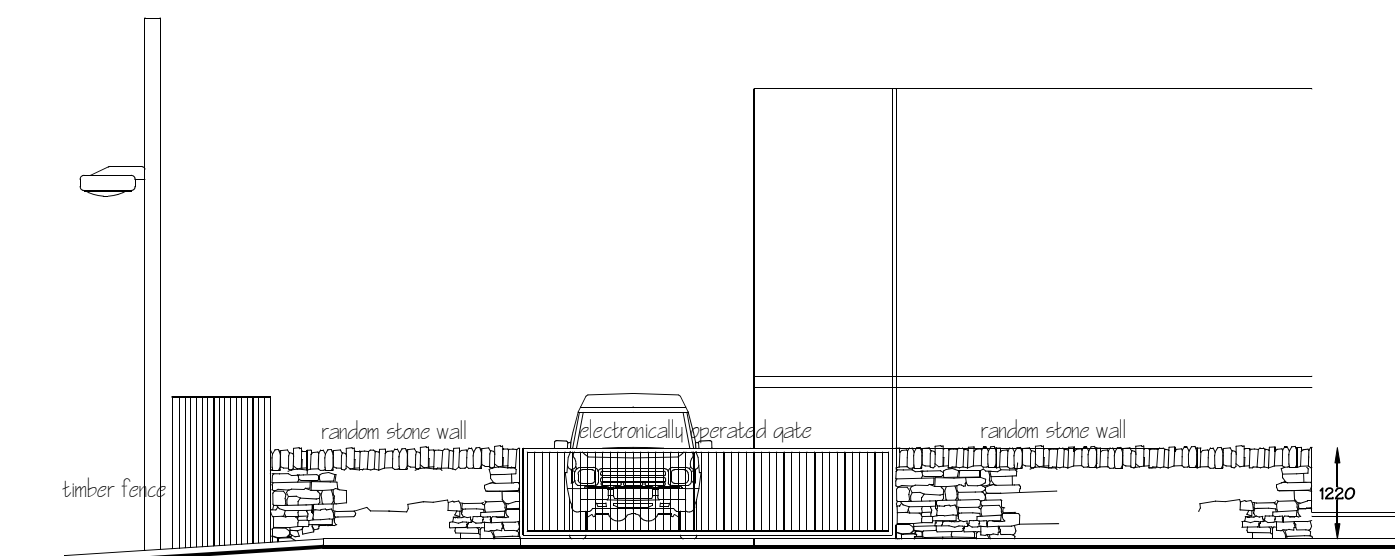


Elevation A

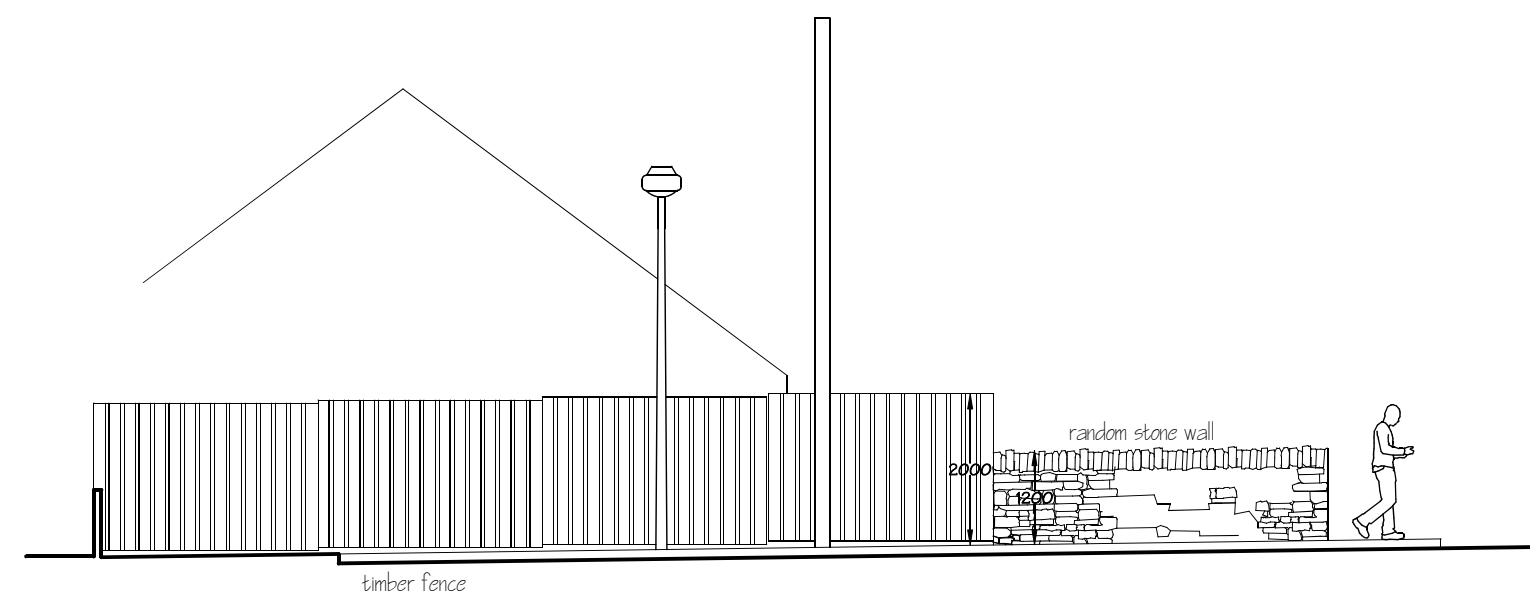

Elevation B

PD Construction Consultants
7 Beech Street, Clitheroe, Lancs
BB7 2LL
tel: 07976 771297
email: pdcc@hotmail.co.uk

 

Client: Mr M Strange		
Project: Proposed Boundary Treatments 1 Dorset Drive Clitheroe		
Dwg title: Proposed Site Plan and Elevations		
Scale @ A2: 1:100	Date: 16.04.21	Drawn by: PD
Drawing no. 1201 - 1 - 02		Rev. -