




This drawing is to be read in conjunction with all relevant Designers, consultants' and specialists' drawings and specifications. The Designer is to be notified of any discrepancies before proceeding. Do not scale from this drawing. All dimensions and levels are to be checked on site. This drawing is subject to copyright. All work carried out before Planning and Building Permission has been granted is at the contractor/clients risk.

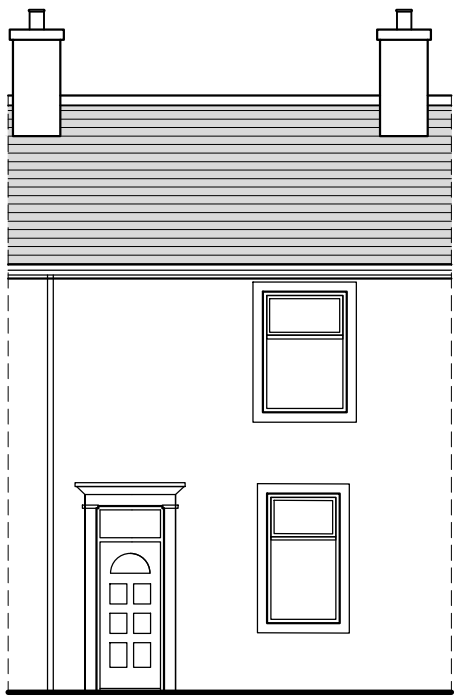


EXISTING SOUTH EAST ELEVATION
Scale 1:100

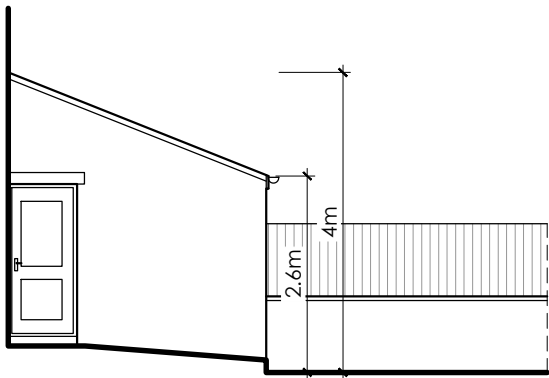


EXISTING NORTH EAST ELEVATION
Scale 1:100

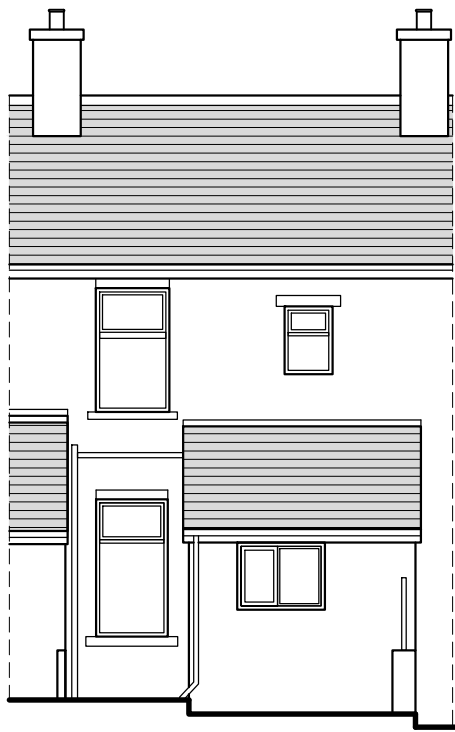


EXISTING NORTH WEST ELEVATION
Scale 1:100

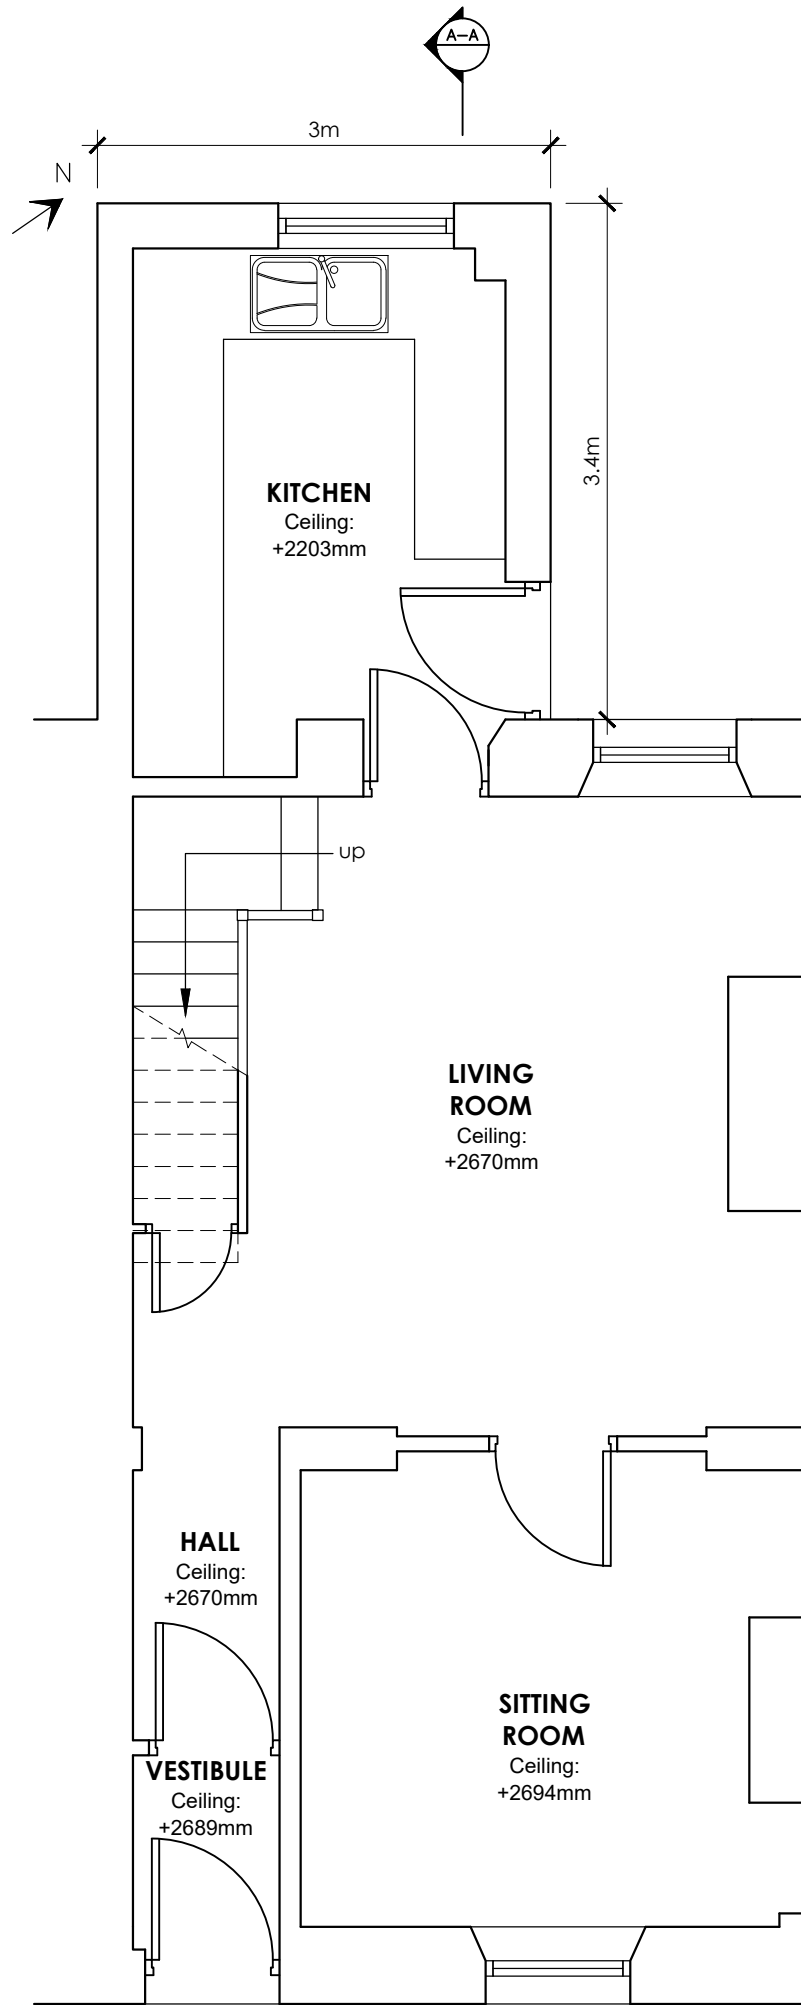

EXISTING GROUND FLOOR PLAN
Scale 1:50

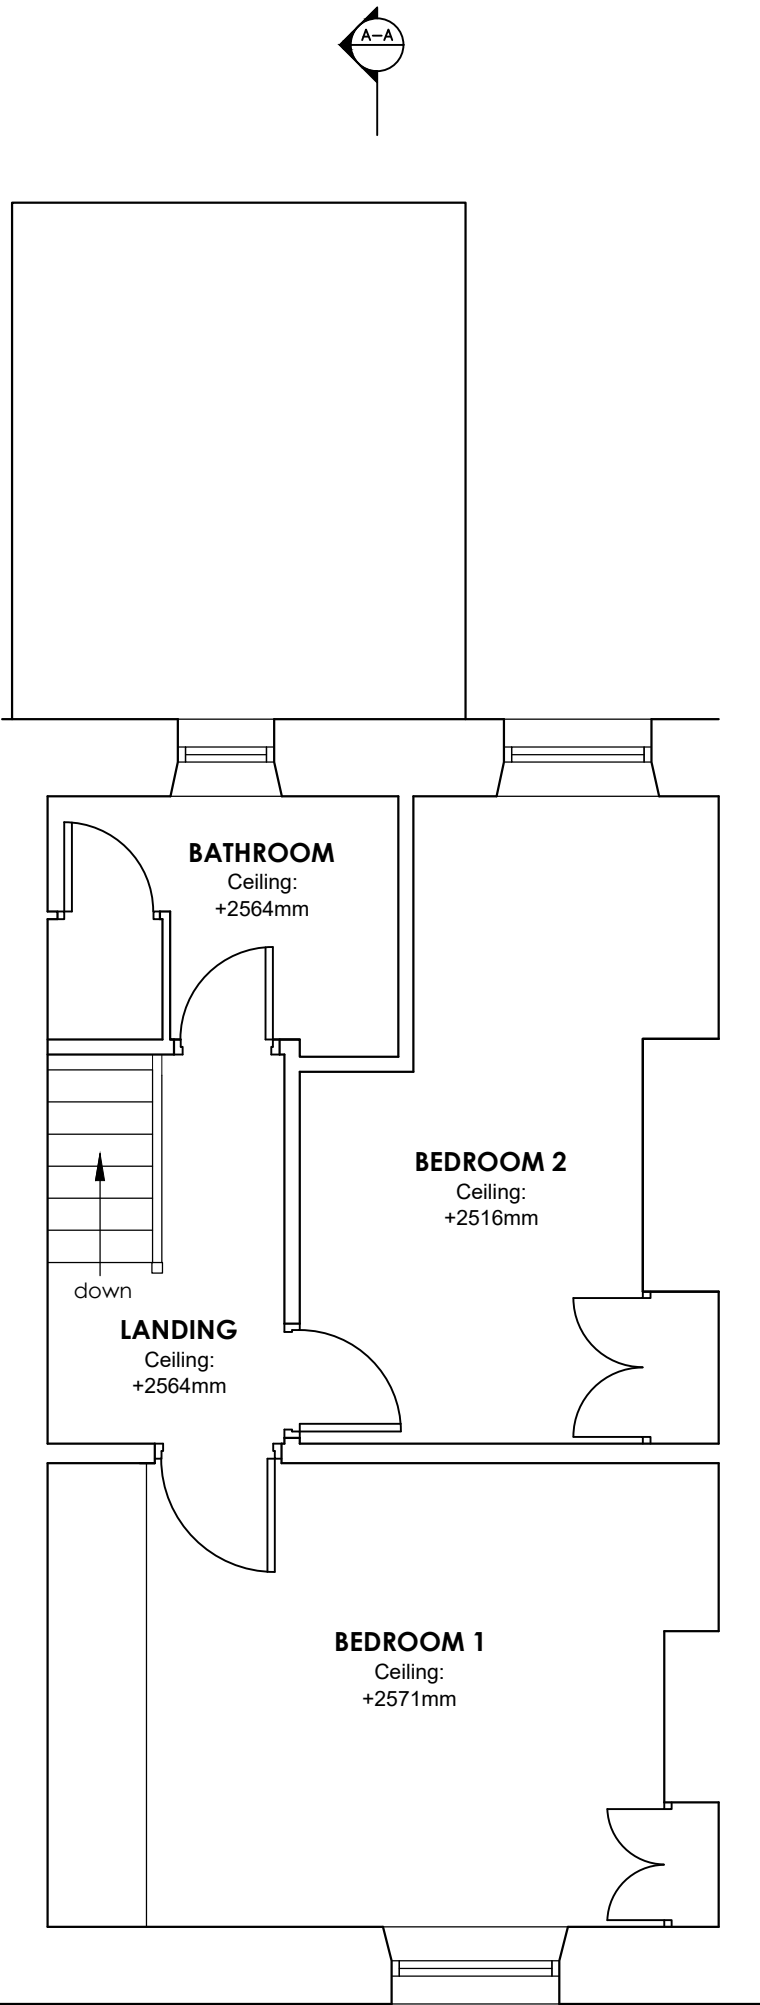

EXISTING FIRST FLOOR PLAN
Scale 1:50

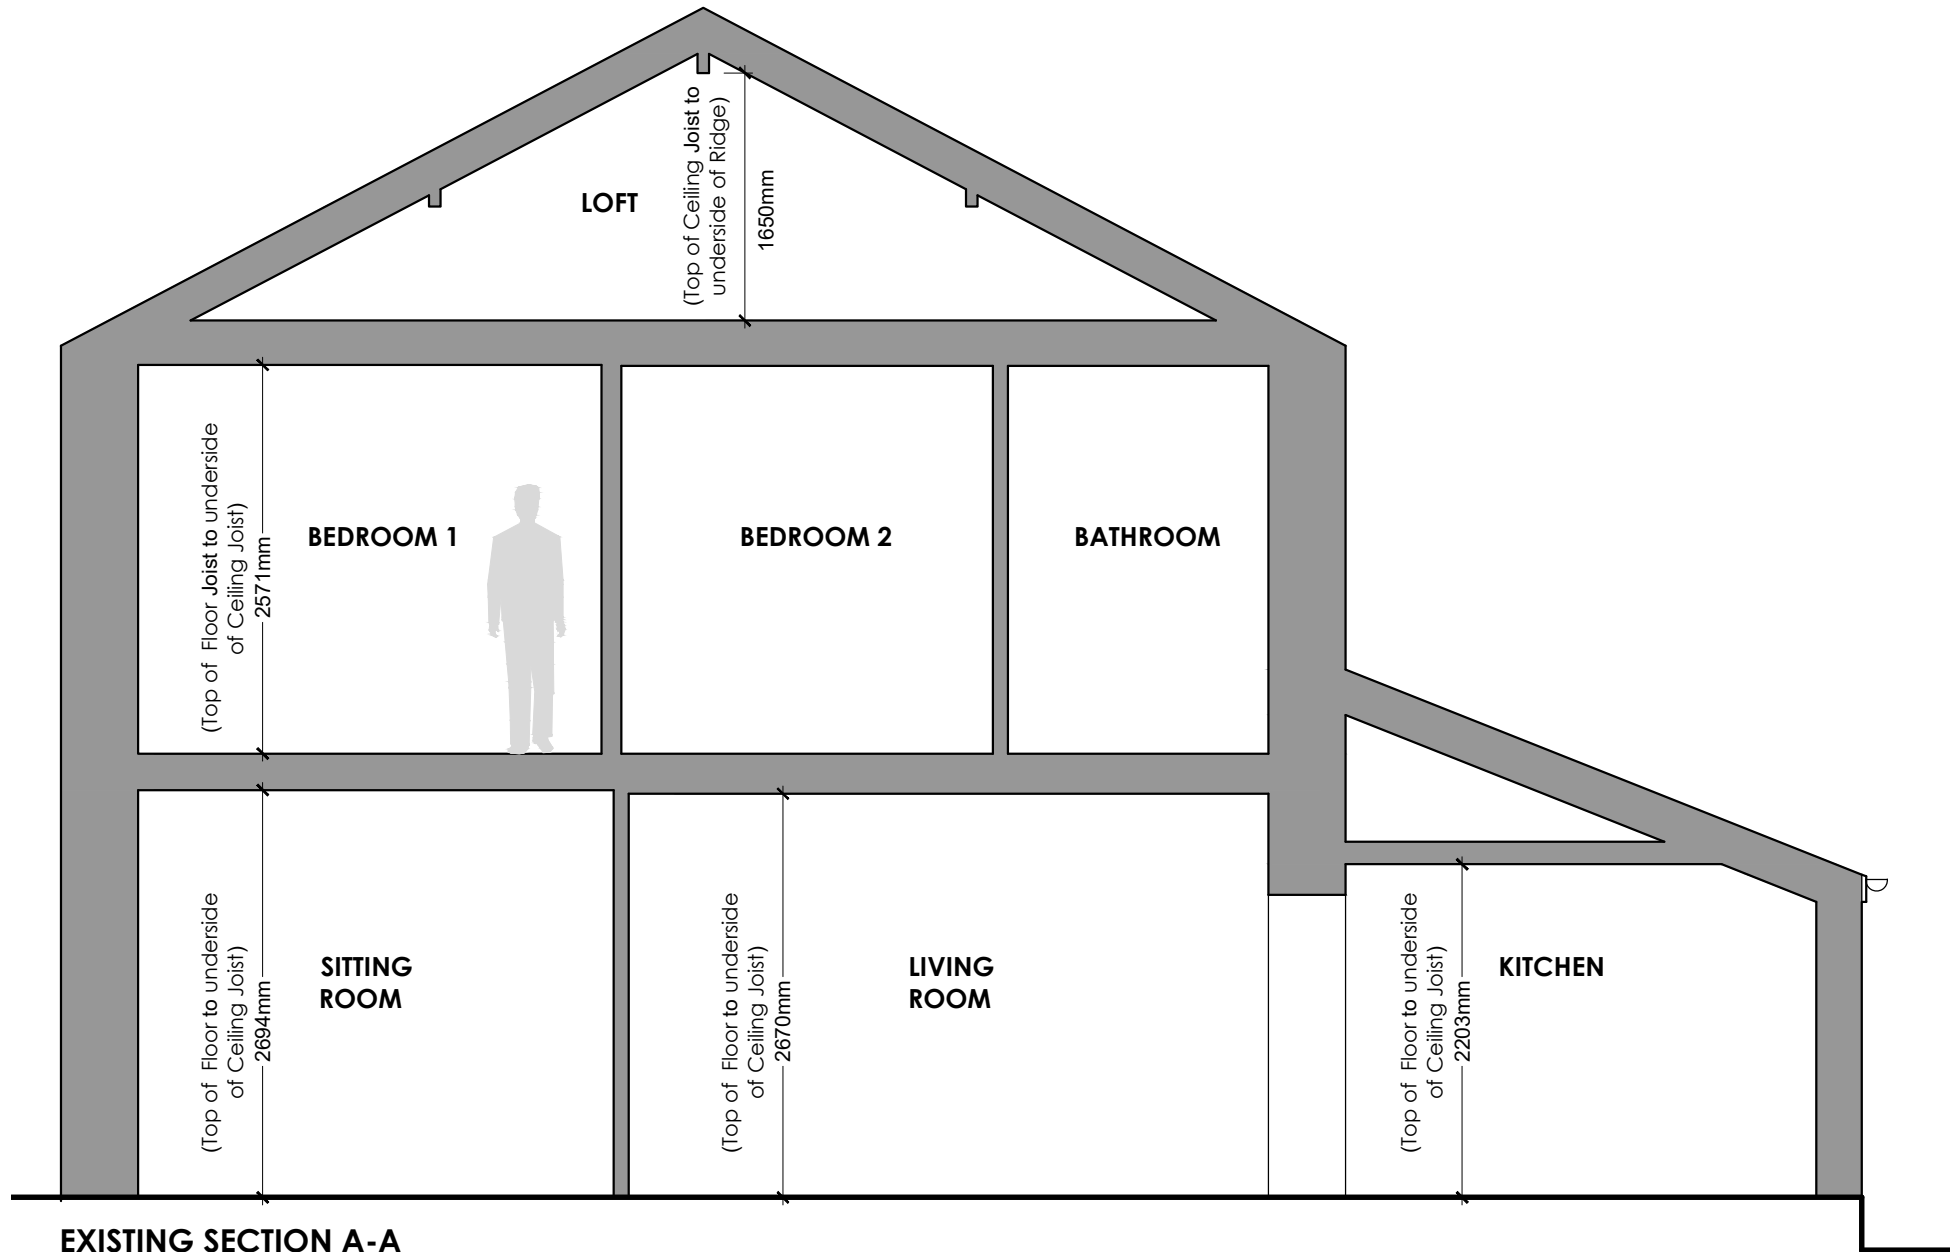

EXISTING SECTION A-A
Scale 1:50

Client
Mr and Mrs Atherton

Job Title
Proposed Extension and Alterations
32 Wilson Street
Clitheroe
Lancashire

Drawing Title
EXISTING PLANS, ELEVATIONS
AND SECTION

Scale
Various

Date
July 2020

Sheet
A2

Drawn
Paul Gudgeon

Drawing No.
WS-01

Rev.