




This drawing is to be read in conjunction with all relevant Designers, consultants' and specialists' drawings and specifications. The Designer is to be notified of any discrepancies before proceeding. Do not scale from this drawing. All dimensions and levels are to be checked on site. This drawing is subject to copyright. All work carried out before Planning and Building Permission has been granted is at the contractor/clients risk.

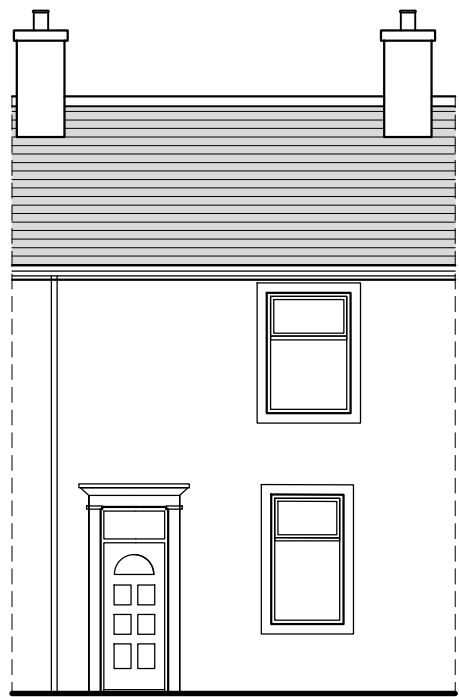


PROPOSED SOUTH EAST ELEVATION  
Scale 1:100

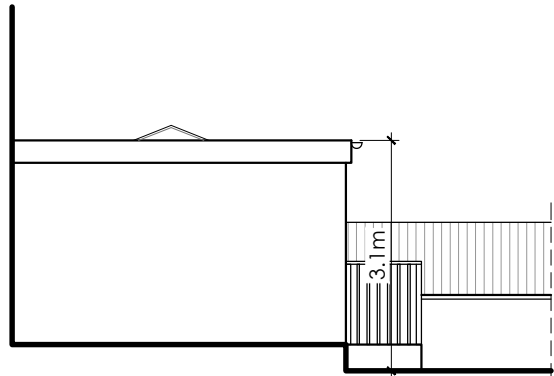


PROPOSED NORTH EAST ELEVATION  
Scale 1:100

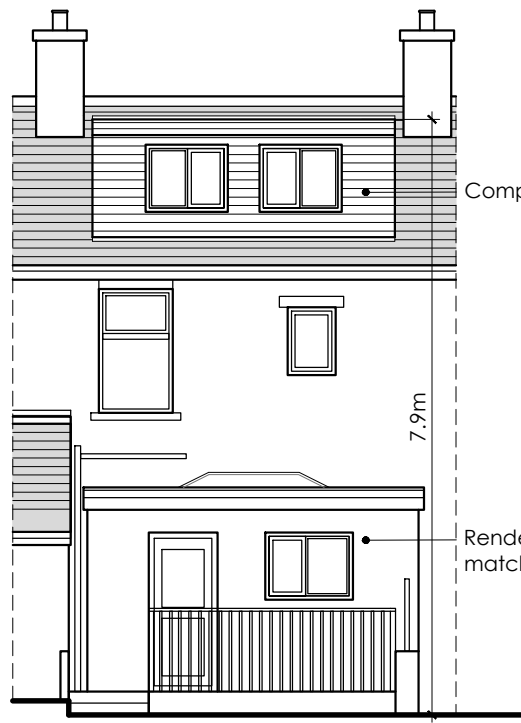


PROPOSED NORTH WEST ELEVATION  
Scale 1:100

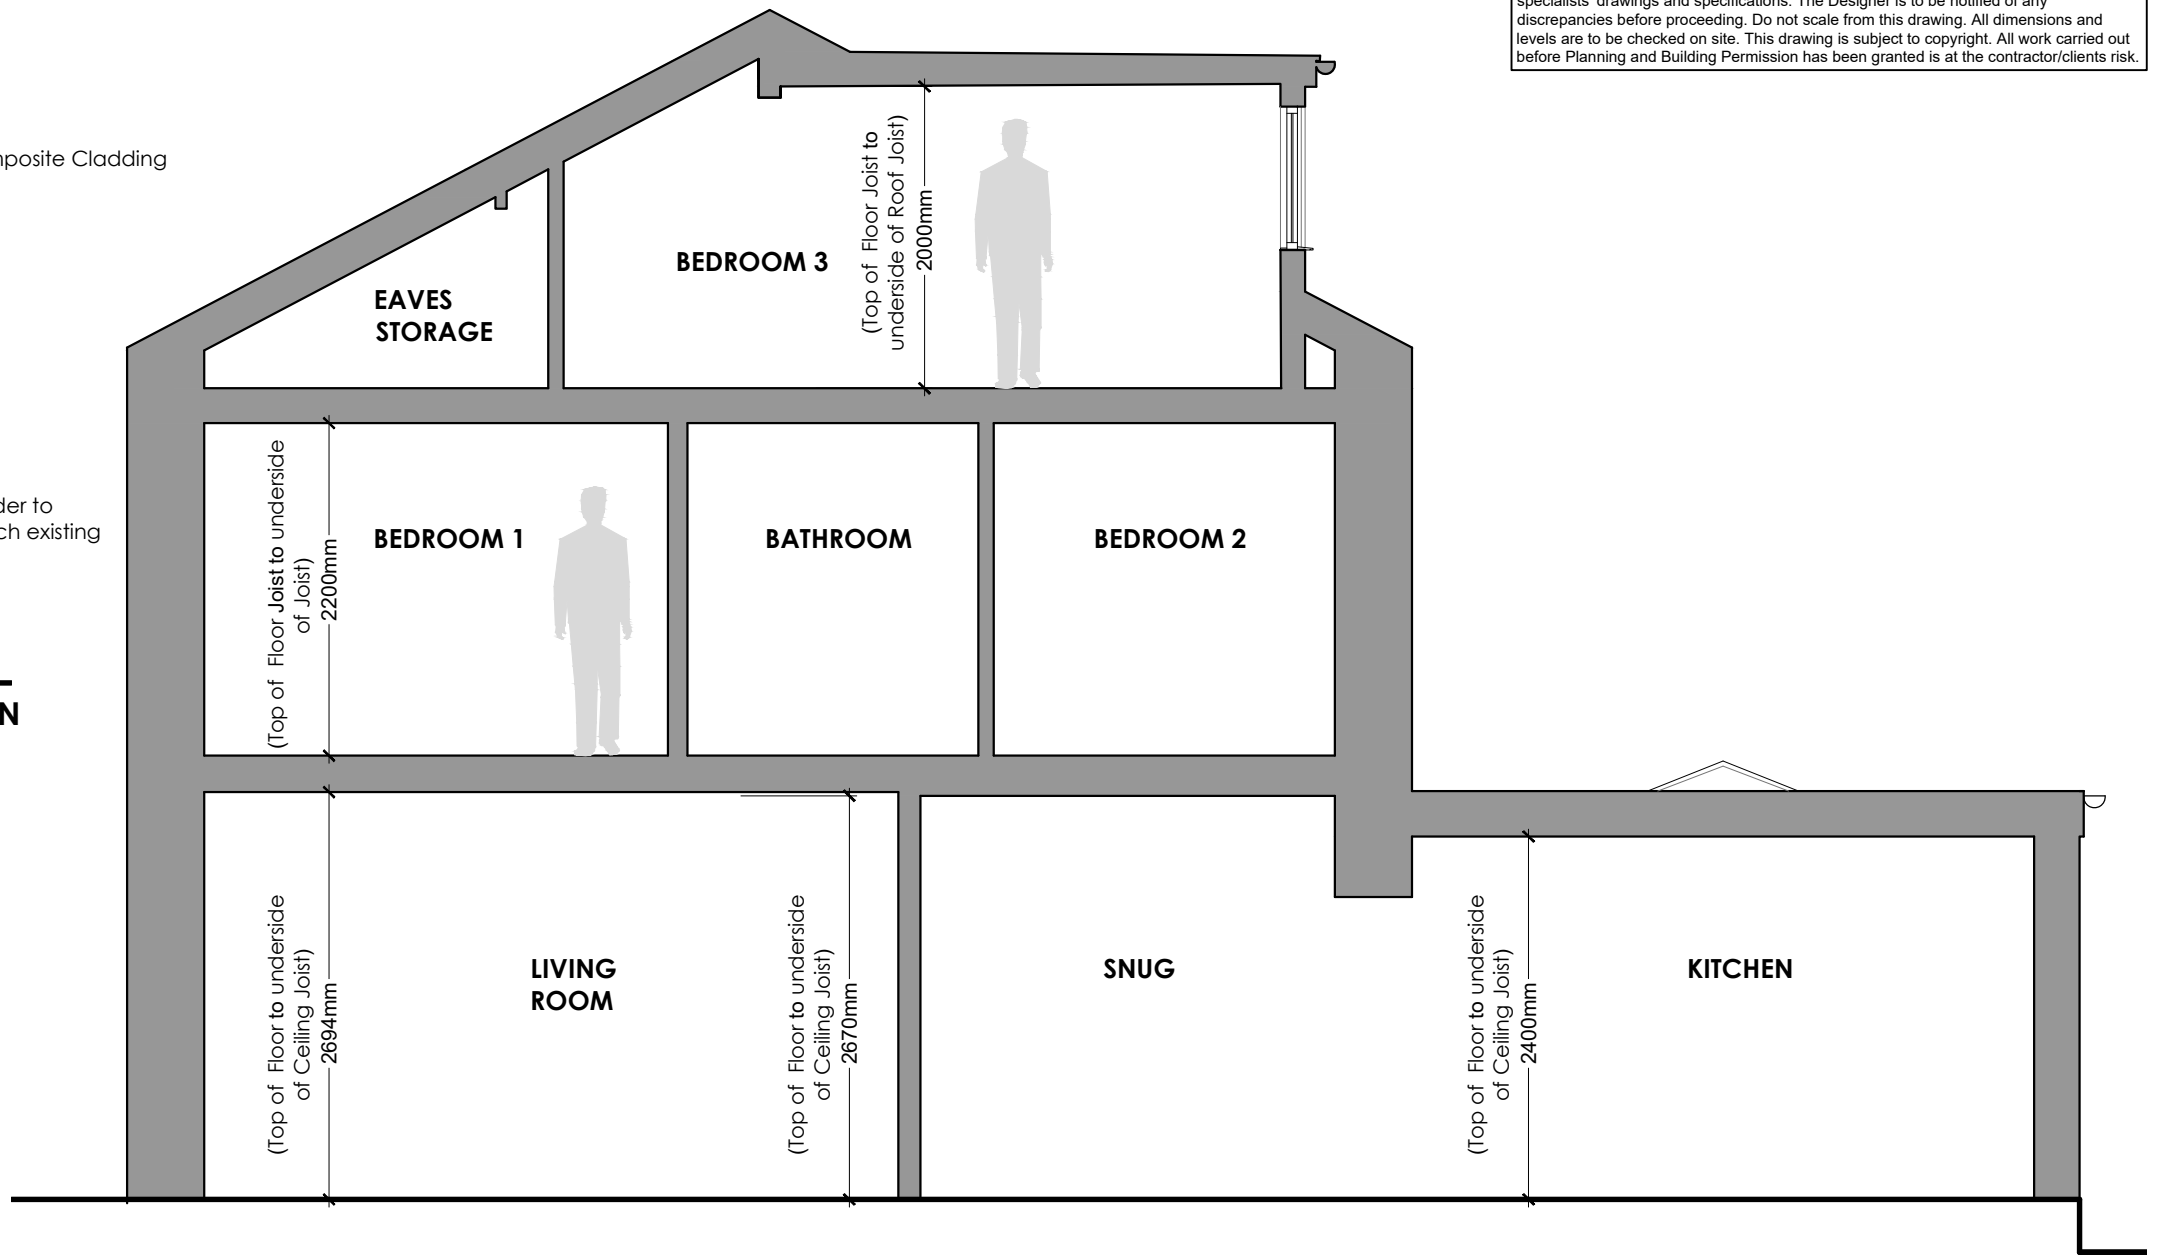


PROPOSED SECTION A-A  
Scale 1:50

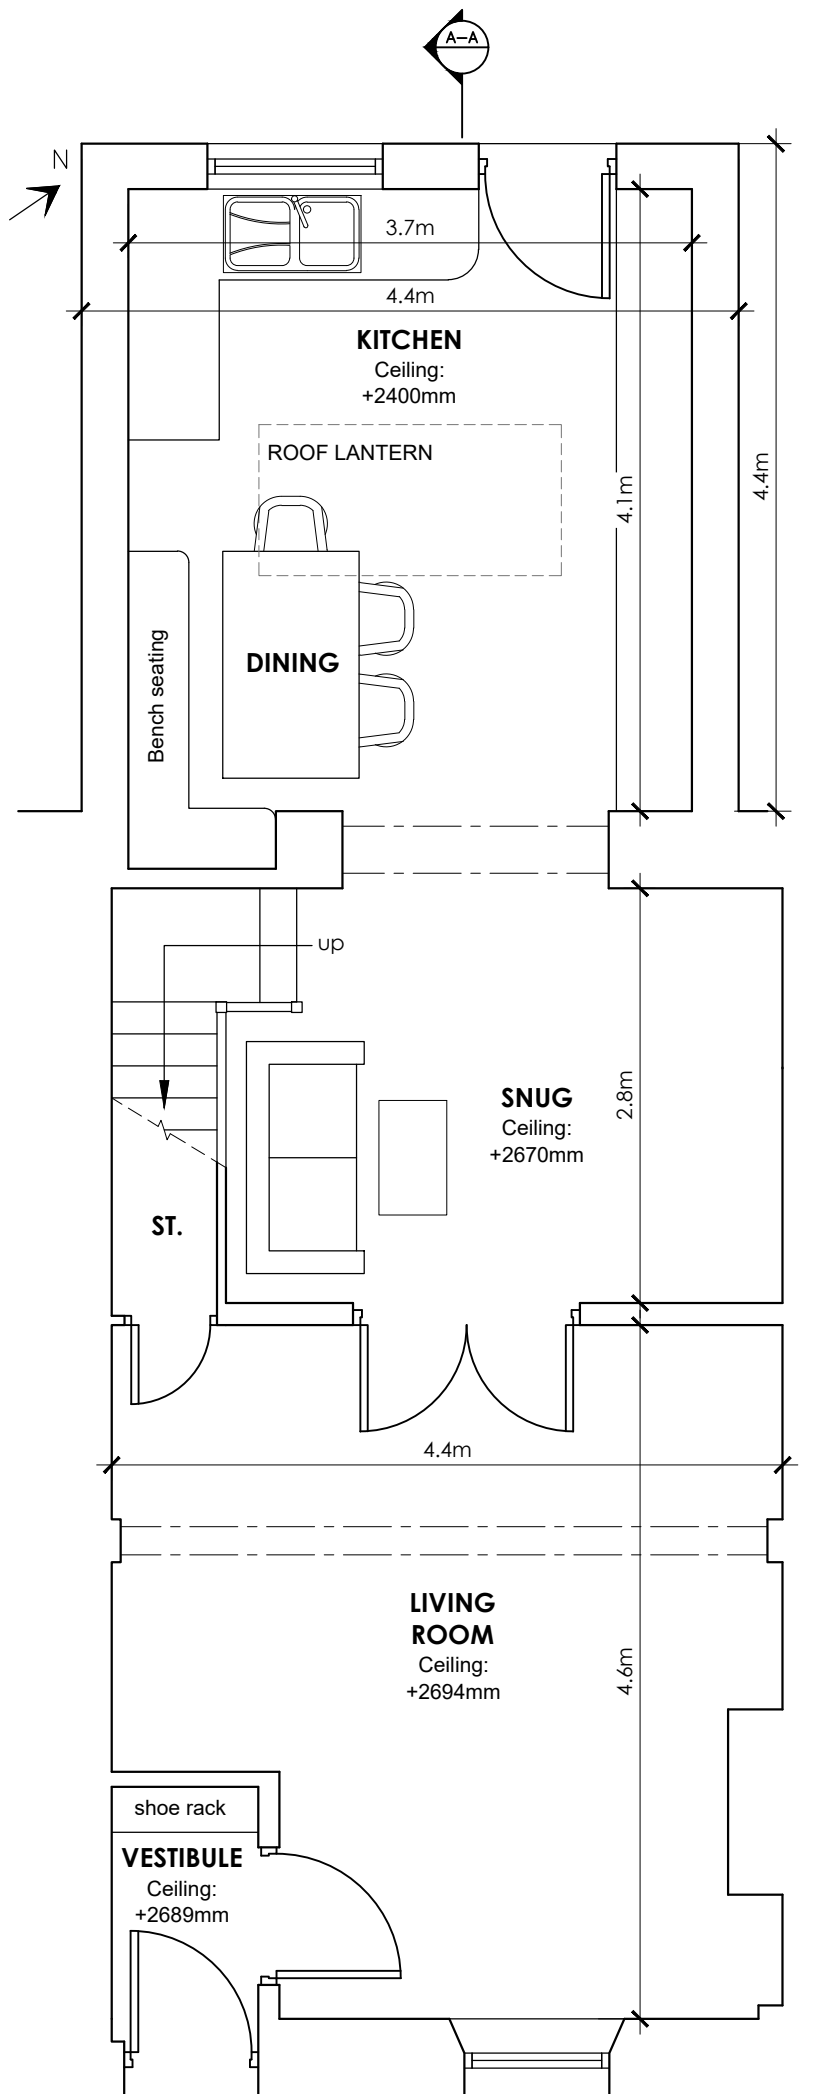

PROPOSED GROUND FLOOR PLAN  
Scale 1:50

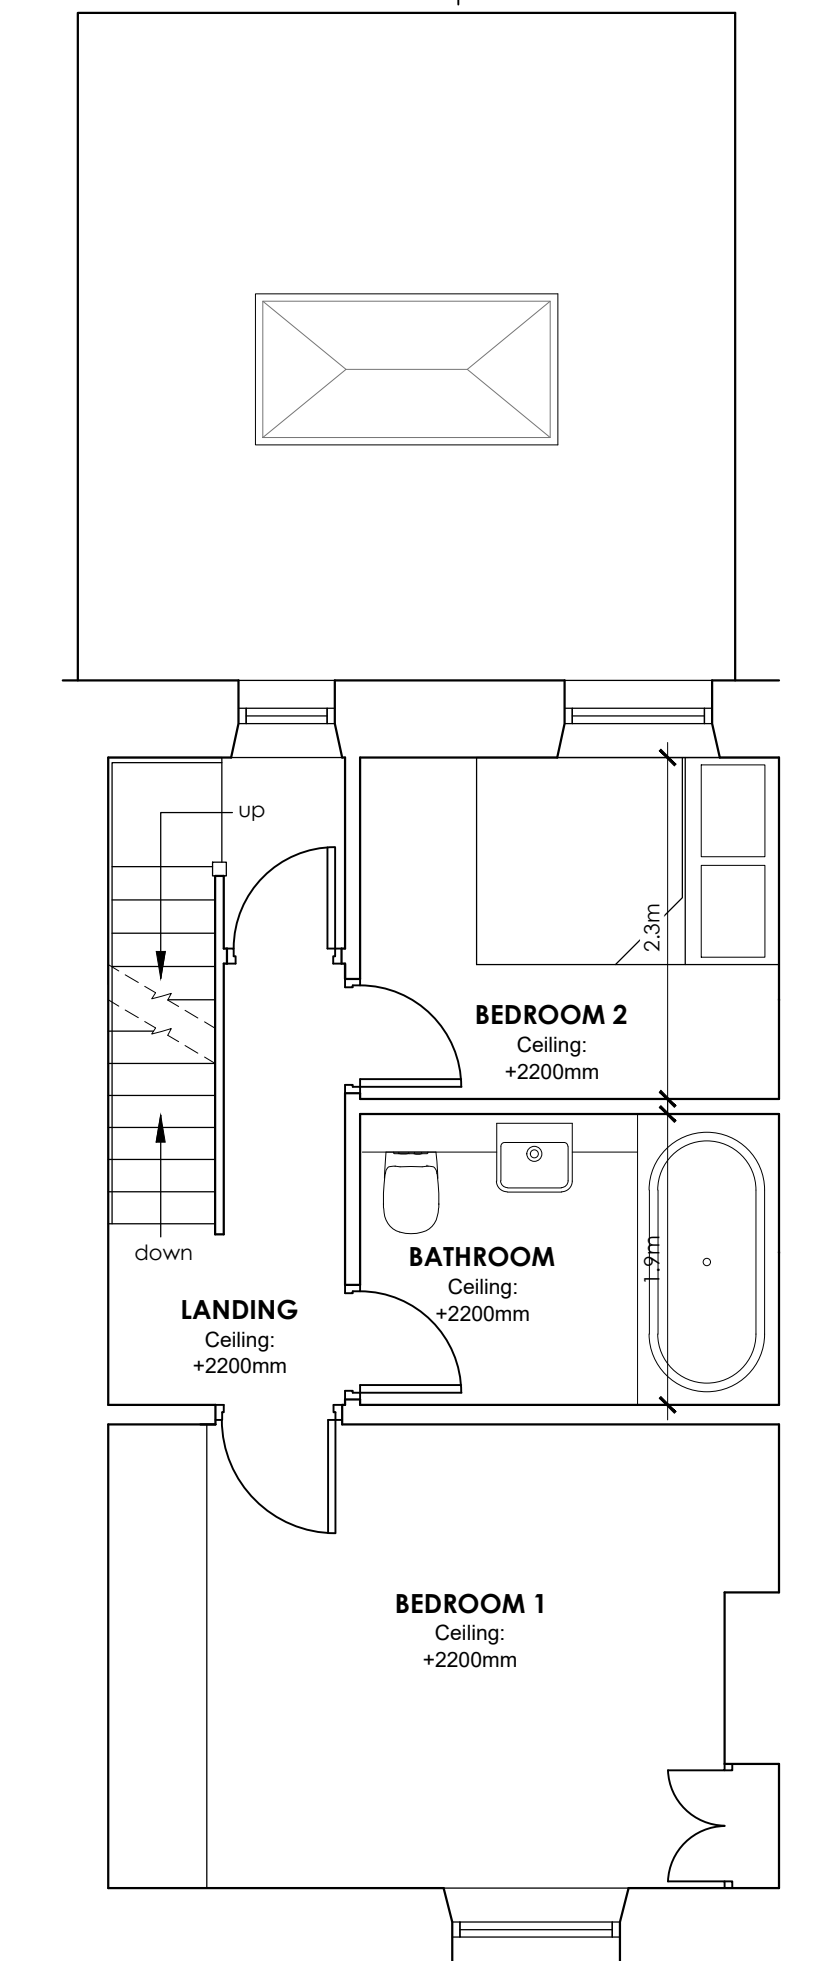

PROPOSED FIRST FLOOR PLAN  
Scale 1:50

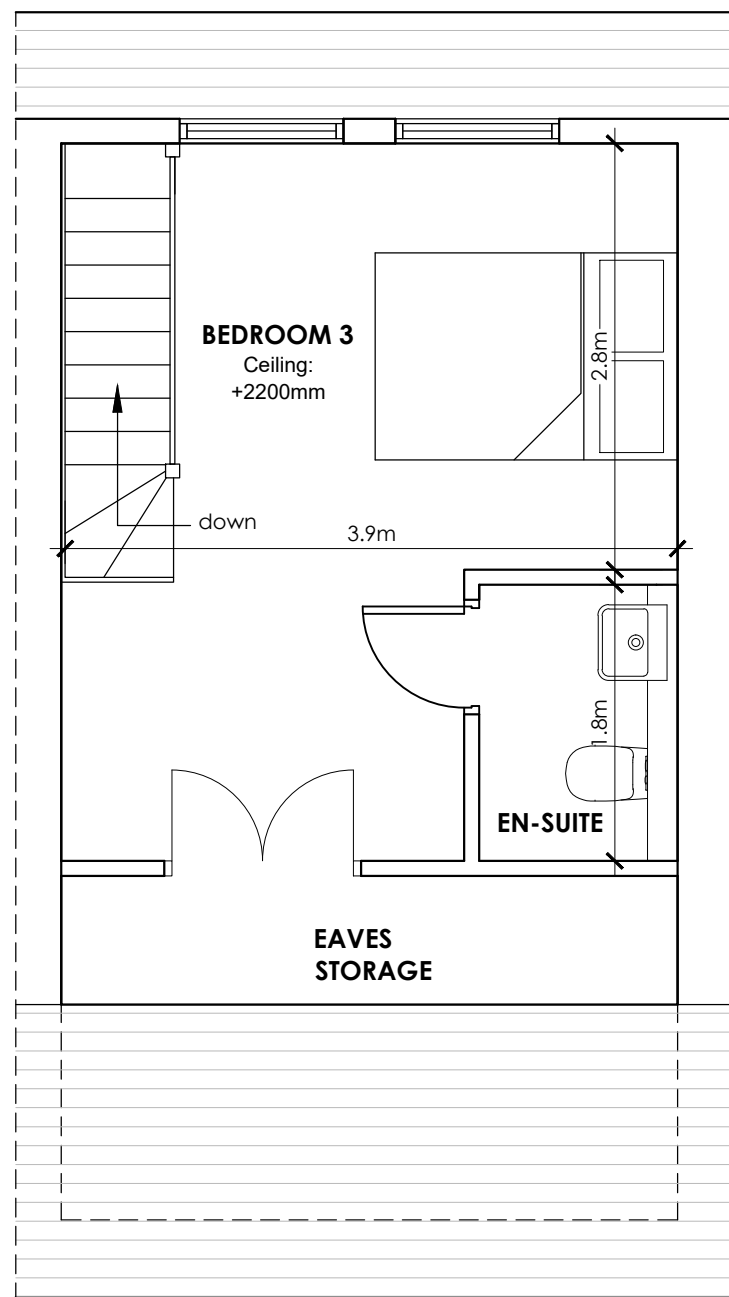

PROPOSED LOFT FLOOR PLAN  
Scale 1:50

A	PRG	Revised following client consultation	05.04.2021
rev	by	revision	date

Client  
Mr and Mrs Atherton

Job Title  
Proposed Extension and Alterations  
32 Wilson Street  
Clitheroe  
Lancashire

Drawing Title  
PROPOSED PLANS, ELEVATIONS,  
AND SECTION

Scale	Various	Date	July 2020
Sheet	A2	Drawn	Paul Gudgeon

Drawing No.  
WS-02

Rev.  
A