



West Elevation
1:100 Scale

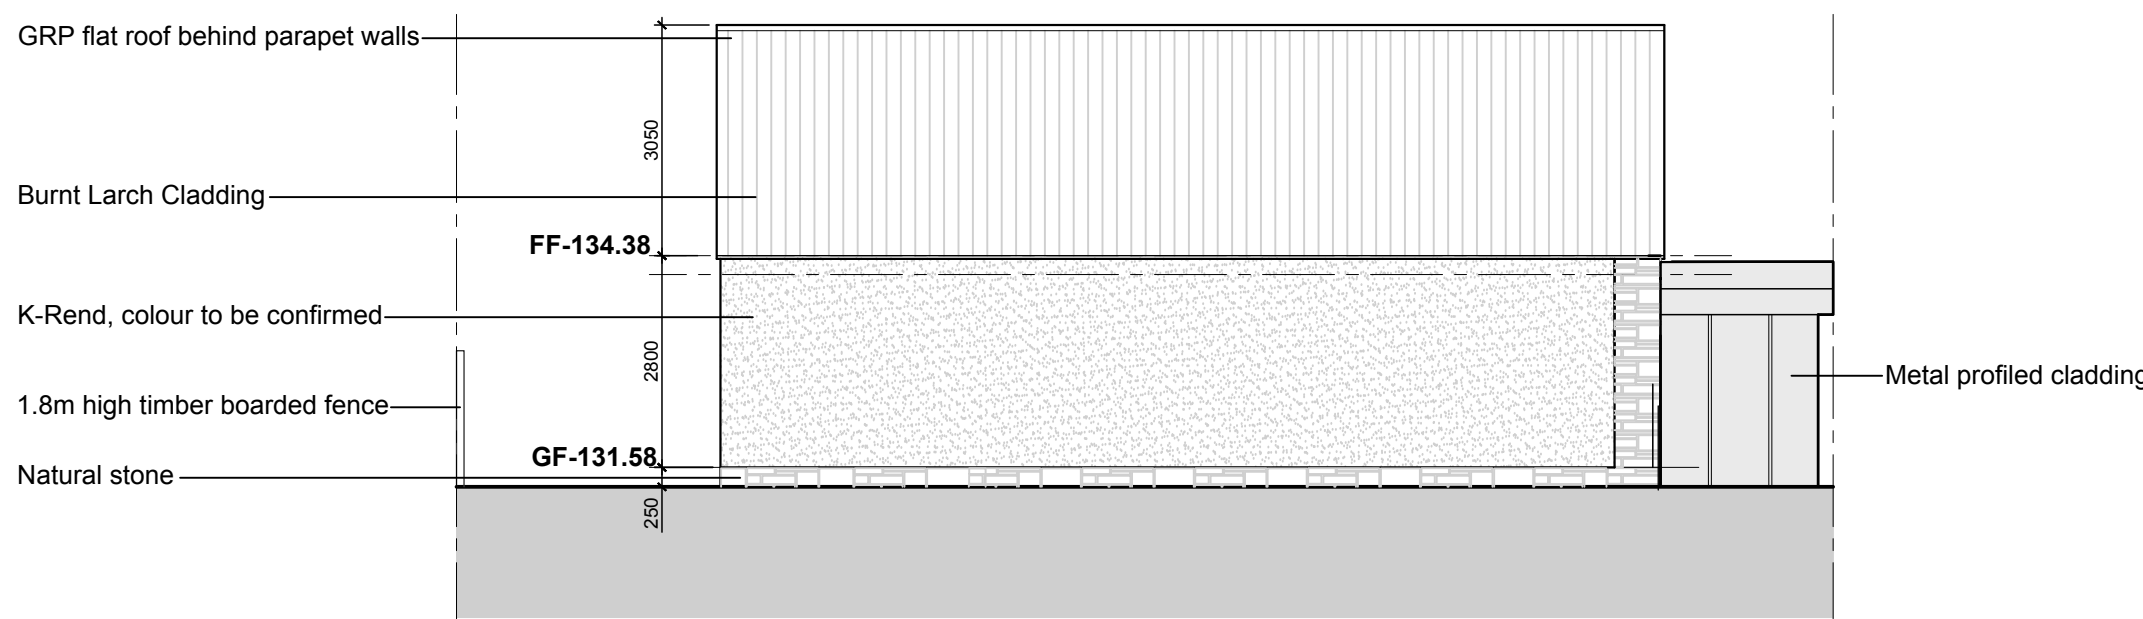


South Elevation
1:100 Scale




North Elevation
1:100 Scale

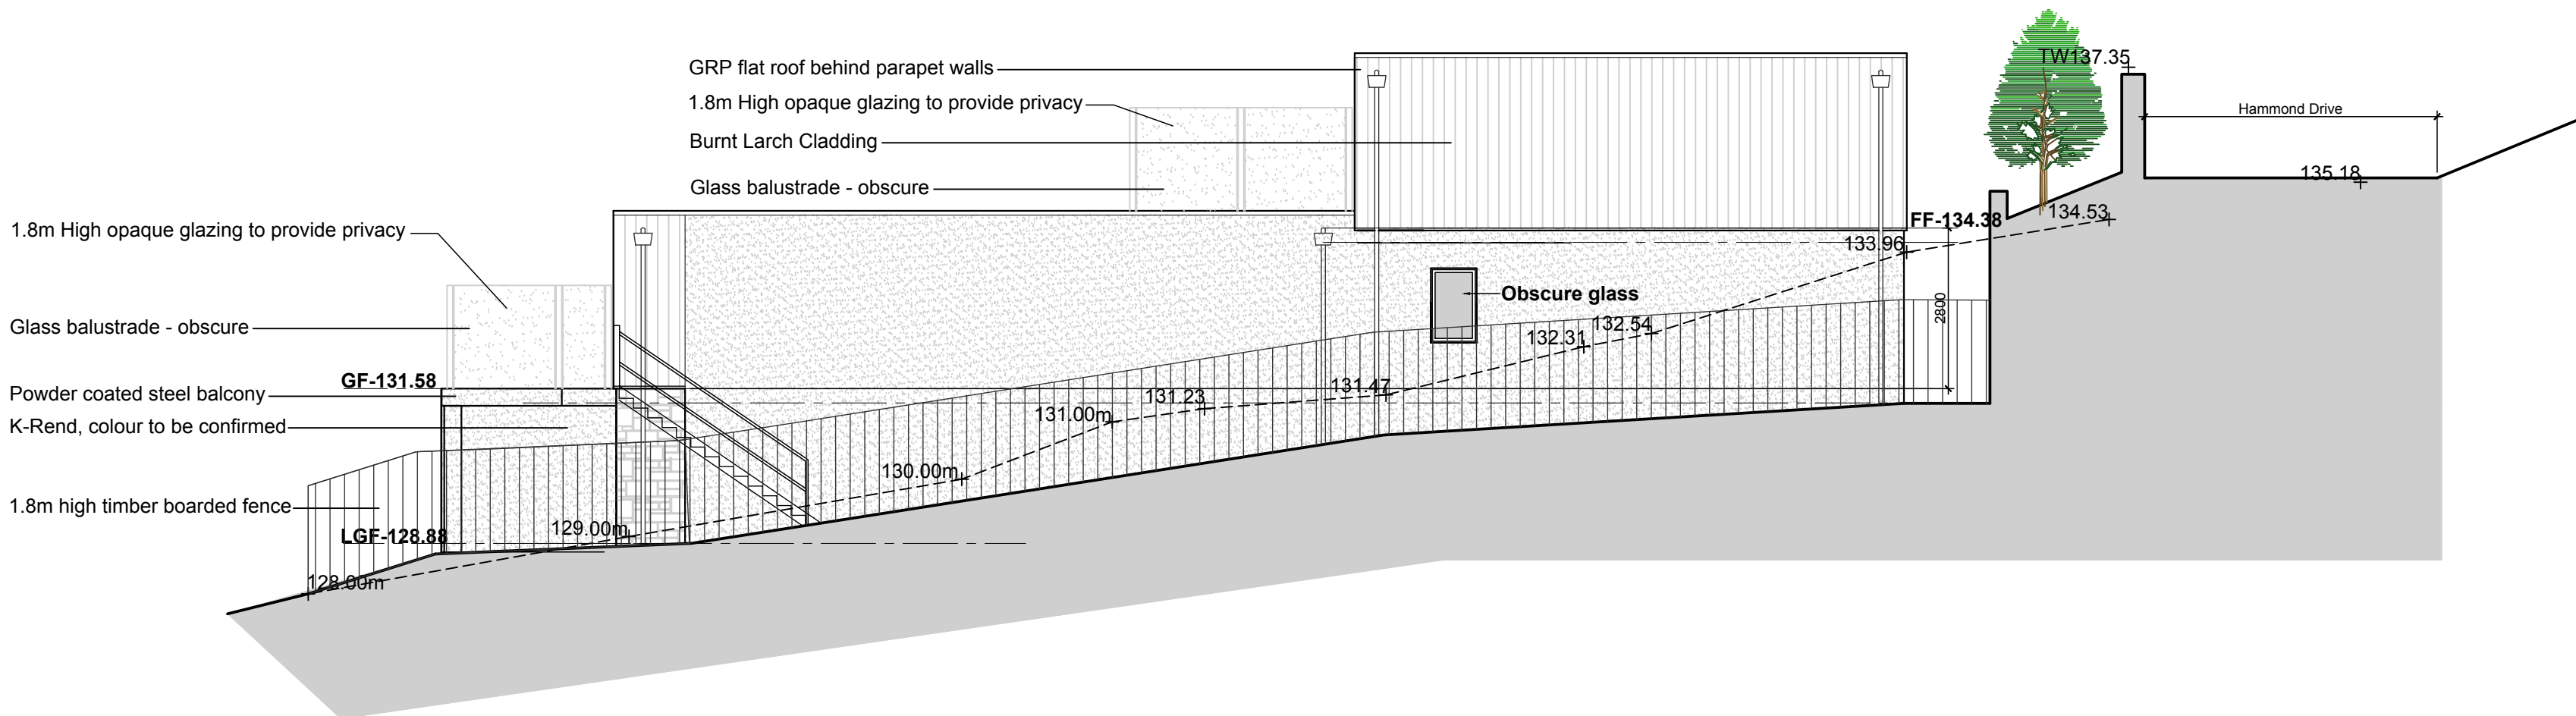

East Elevation
1:100 Scale

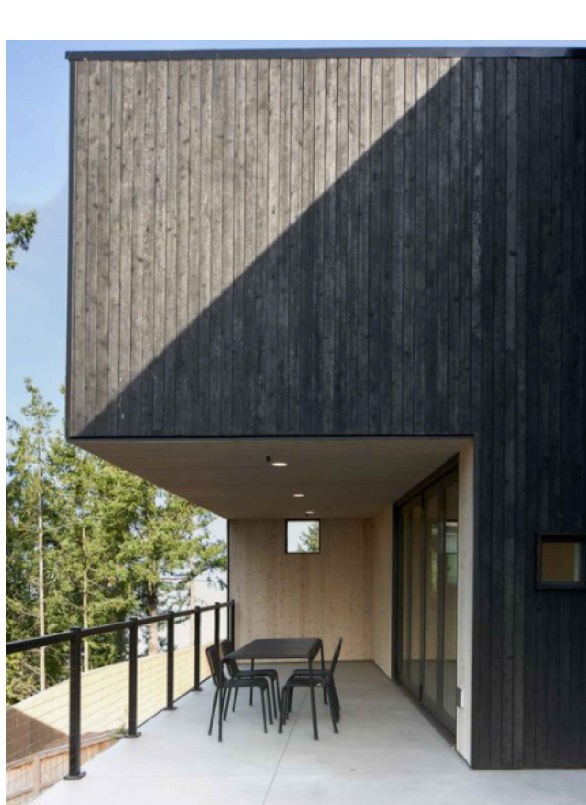

Burnt Larch Cladding

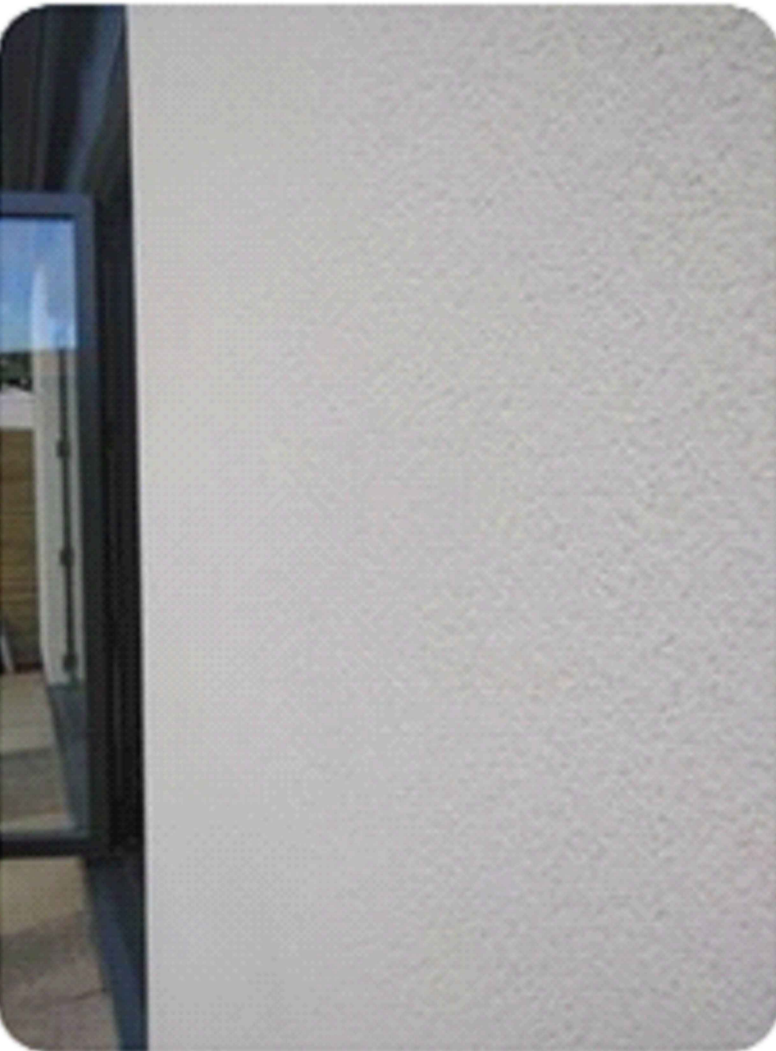


K-Rend Scraped Finish Render



Wall cladding: Catnic - SSR2 Standing Seam Cladding - To Entrance Canopy, steel colour coated (colour tbc).



Polyroof GRP Flat Roof - Colour Dark Battleship Grey

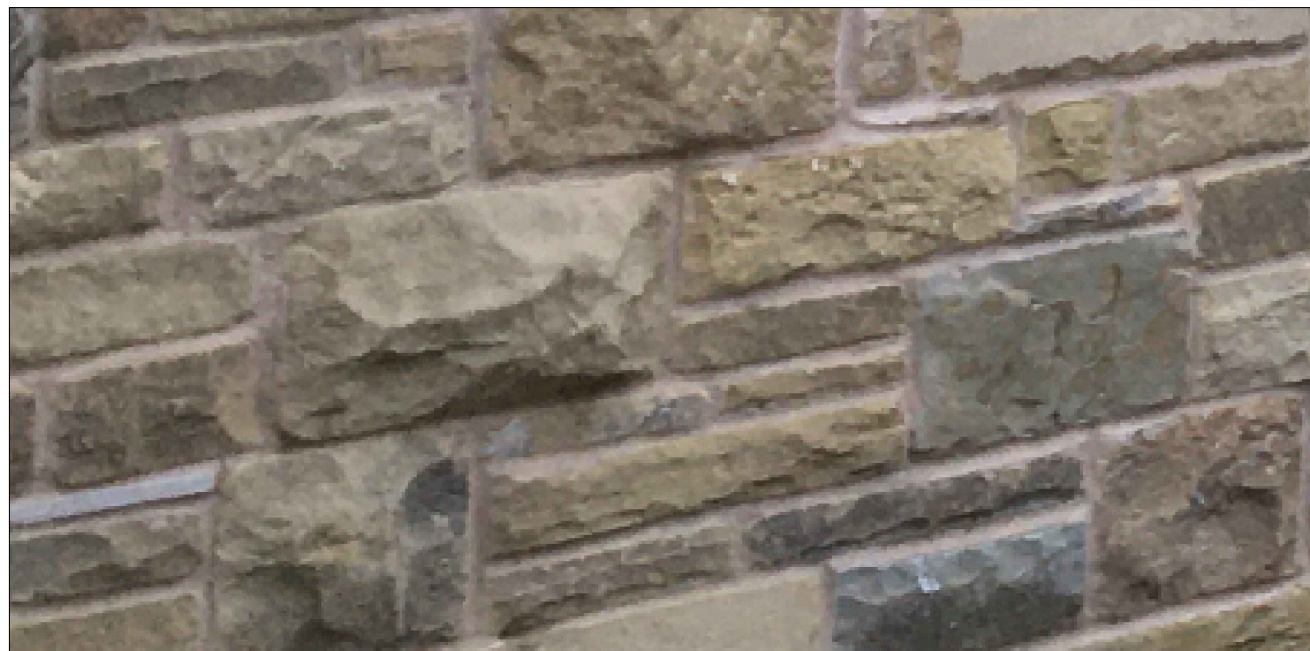

Natural stone

Client
Mr John Houston

Job Title
Proposed Alterations to
8 Hammond Drive
Read

Drawing Title
Proposed Elevations

Scale
1:100 @ A1

Date
March 2021

Drawn
Craig Harrison

spa
SUNDERLAND PEACOCK & ASSOCIATES LTD.
HAZELMER, PIMALICO ROAD, CLITHEROE
LANCASHIRE, BB7 2AG
T 01209 423178 F 01209 427328
E info@sunderlandpeacock.com
www.sunderlandpeacock.com



6219 - P01F