



Lower Ground Floor Plan
1:100 Scale

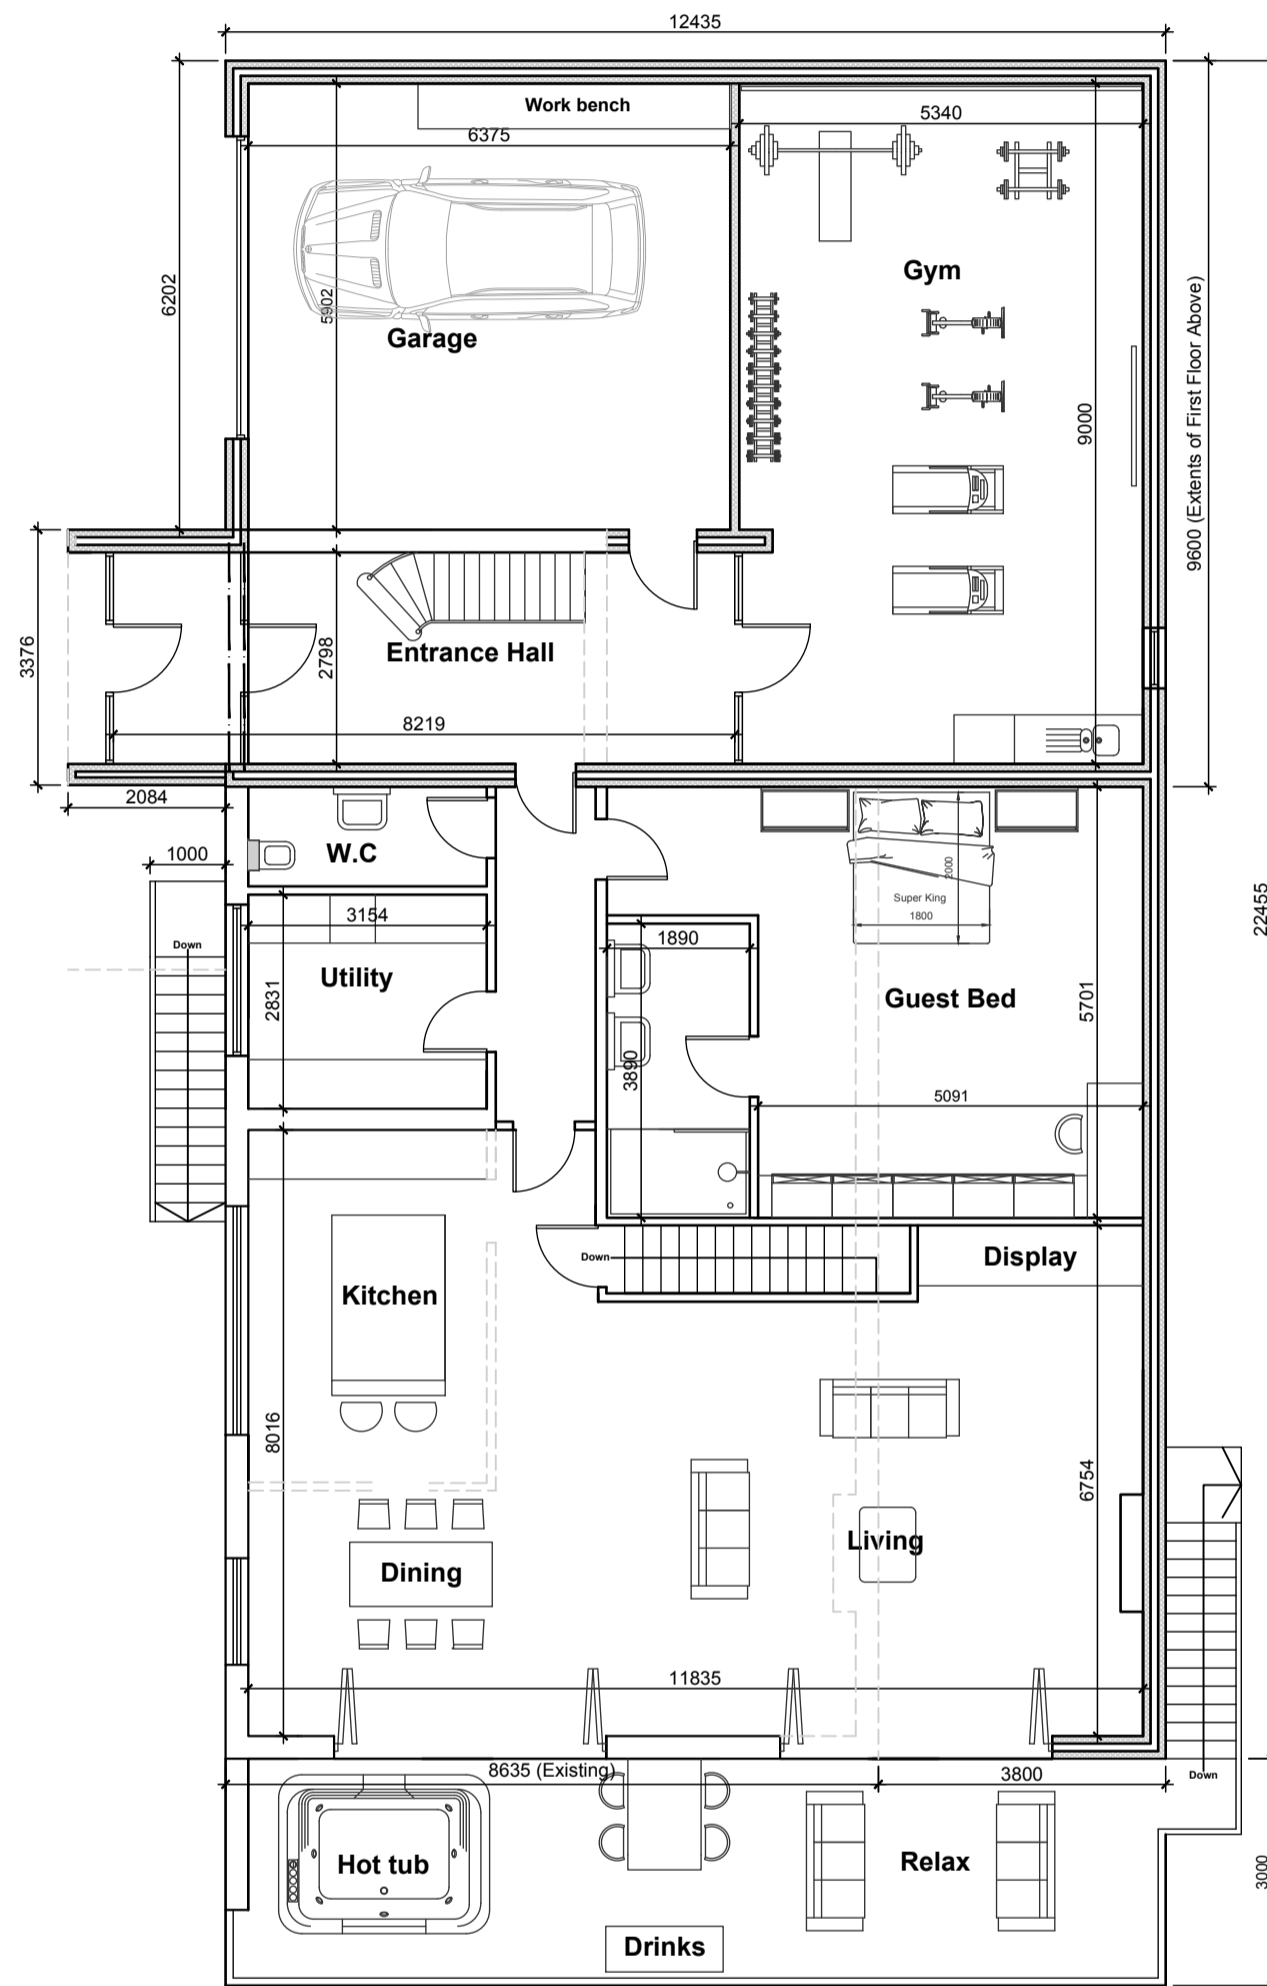

Ground Floor Plan
1:100 Scale

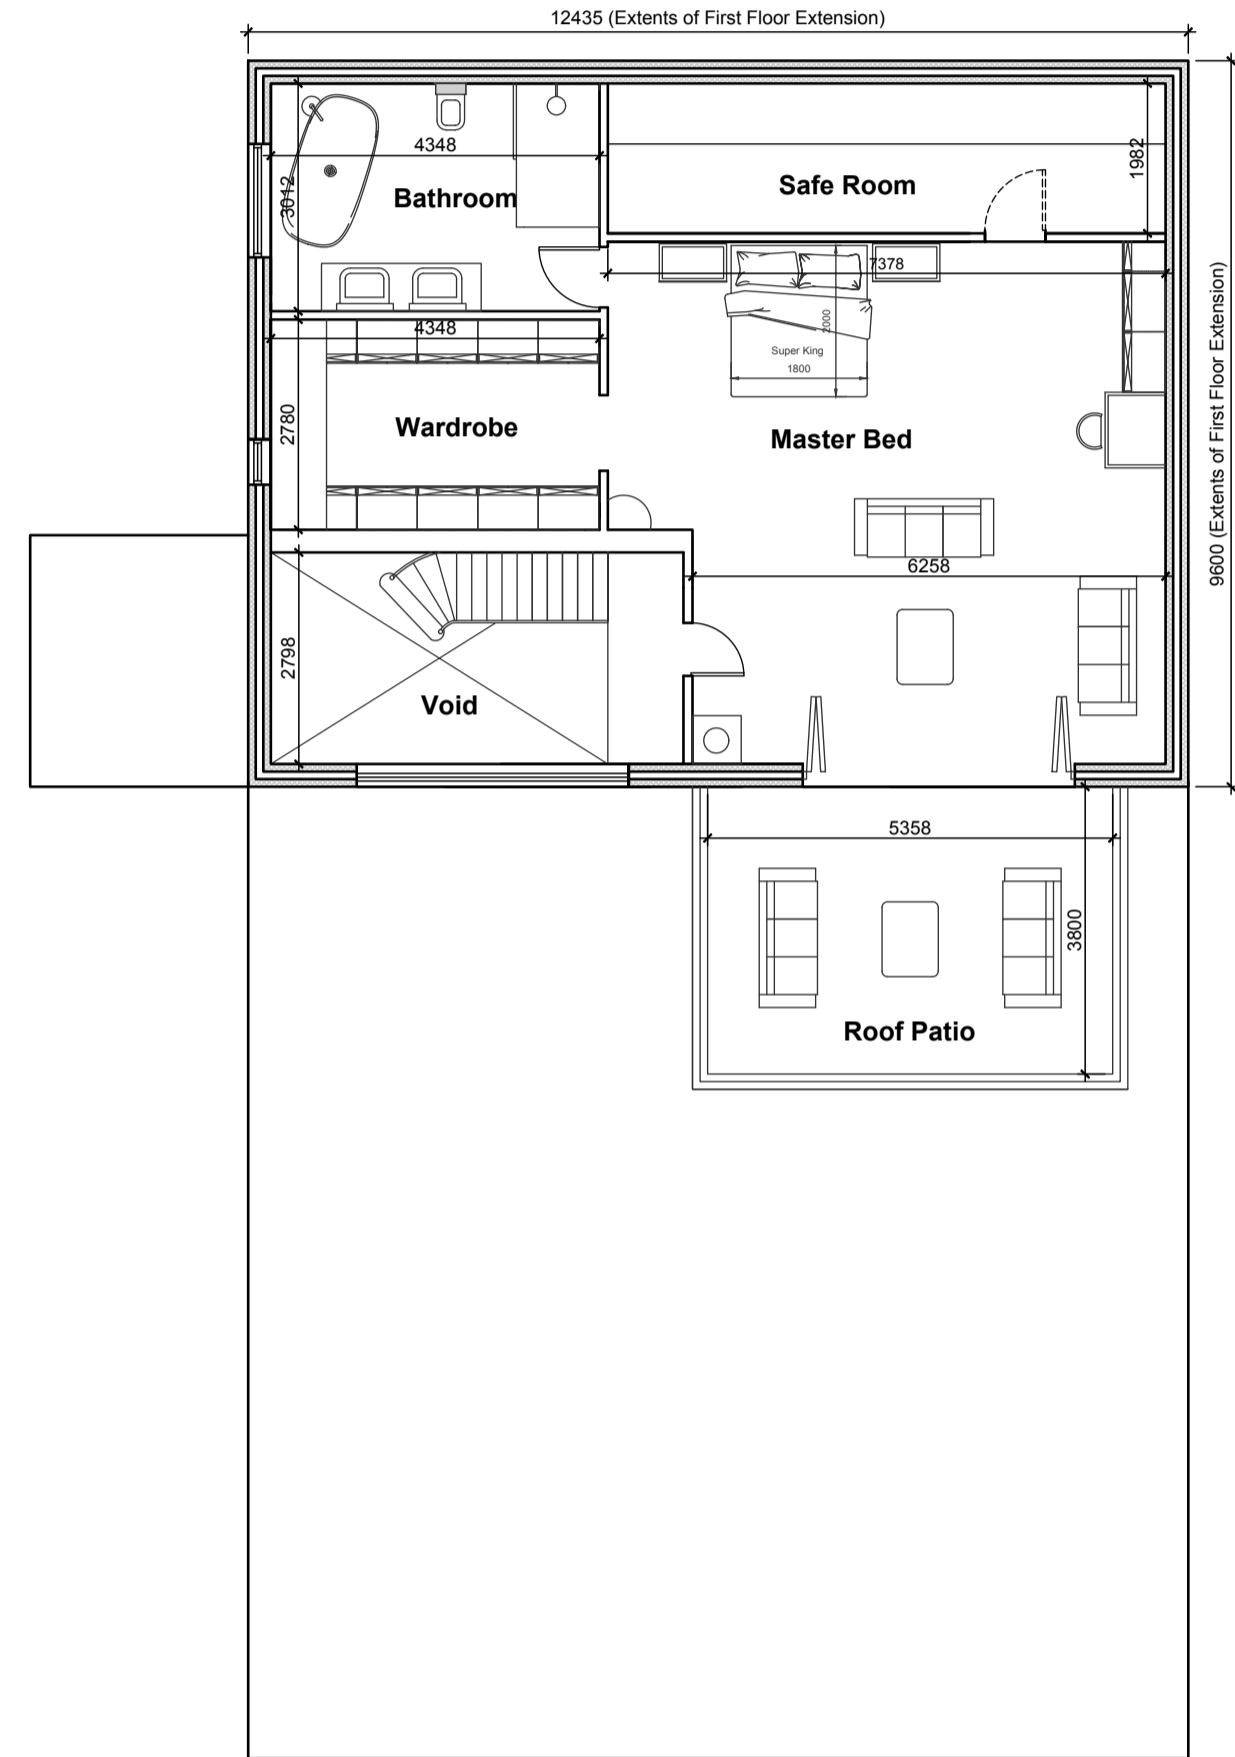

First Floor Plan
1:100 Scale

Client Mr John Houston			
Job Title Proposed Alterations to 8 Hammond Drive Read			
Drawing Title Proposed Floor Plans			
Scale 1:100 @ A1	Date April 2021	Drawn Craig Harrison	