




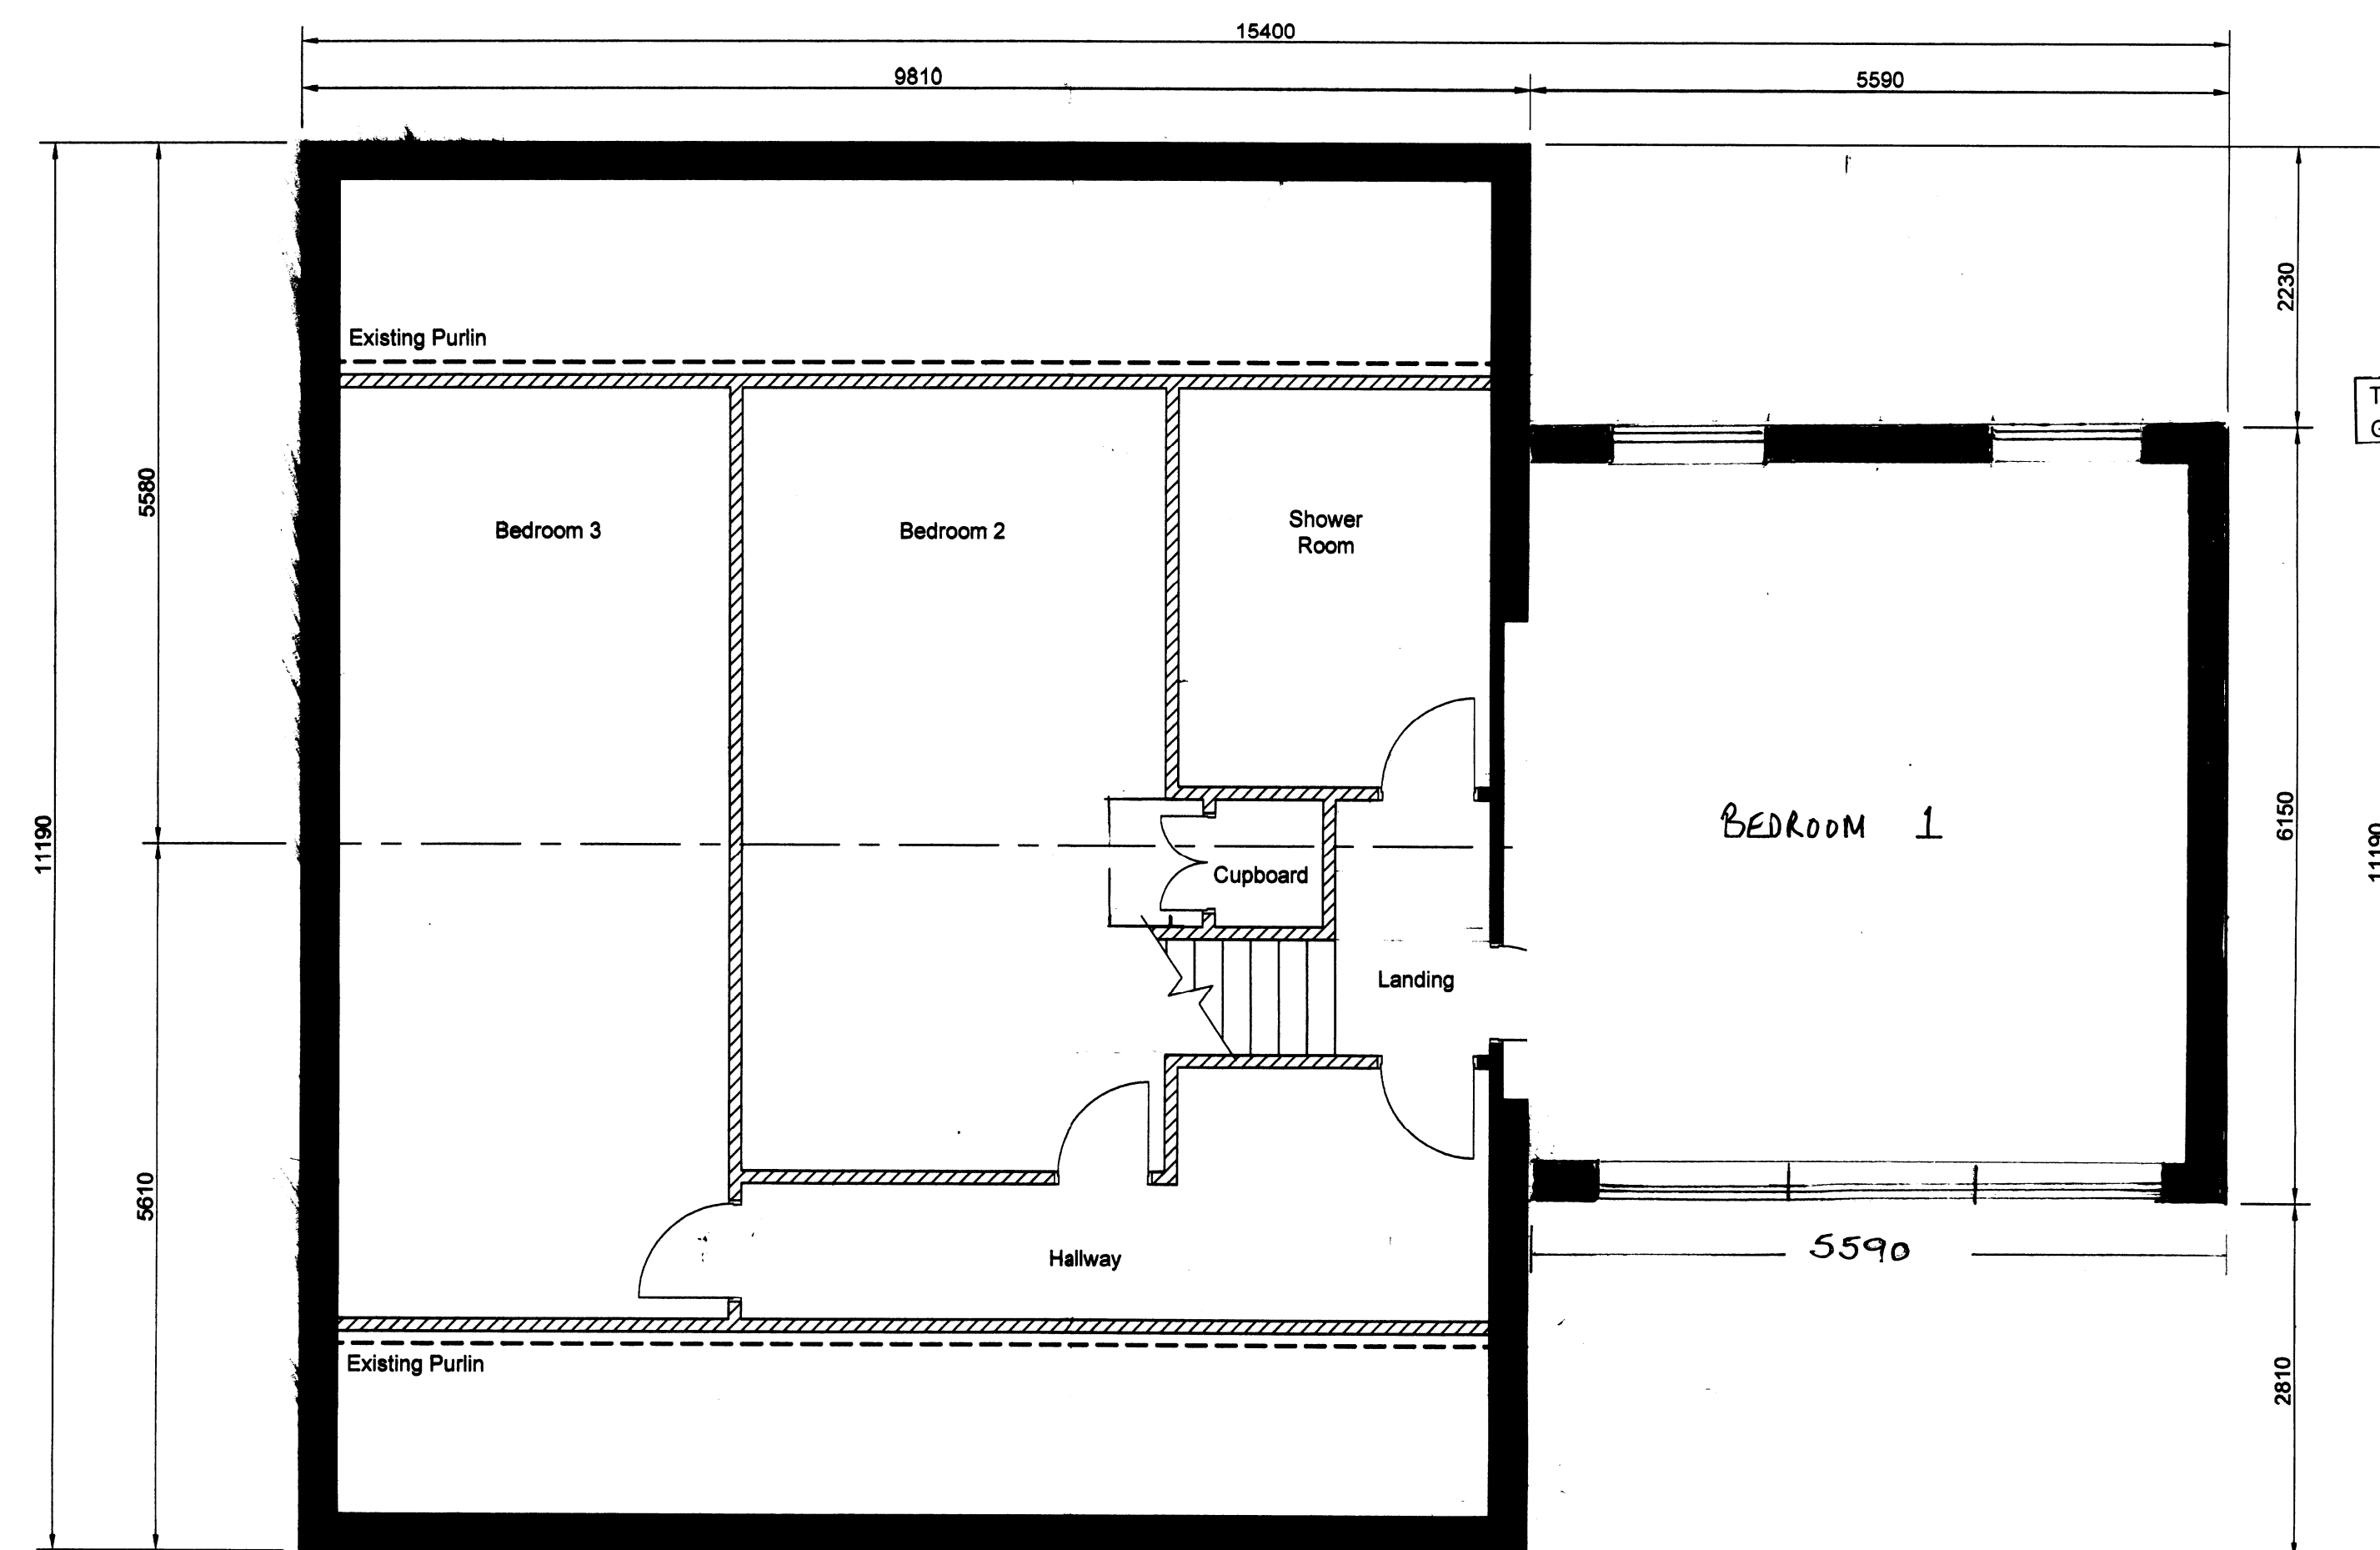


PROPOSED FIRST FLOOR PLAN
SCALE 1:50

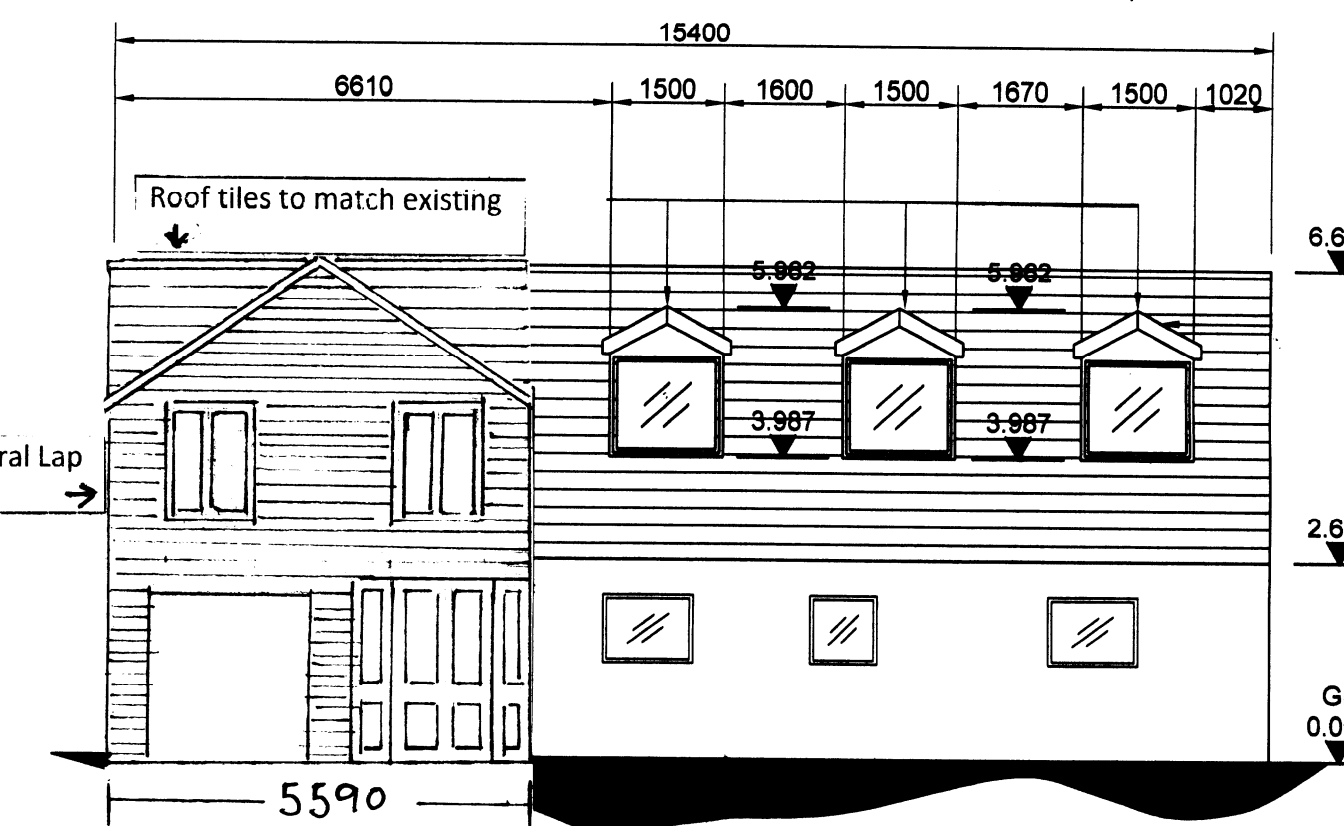


PROPOSED EAST ELEVATION
SCALE 1:100

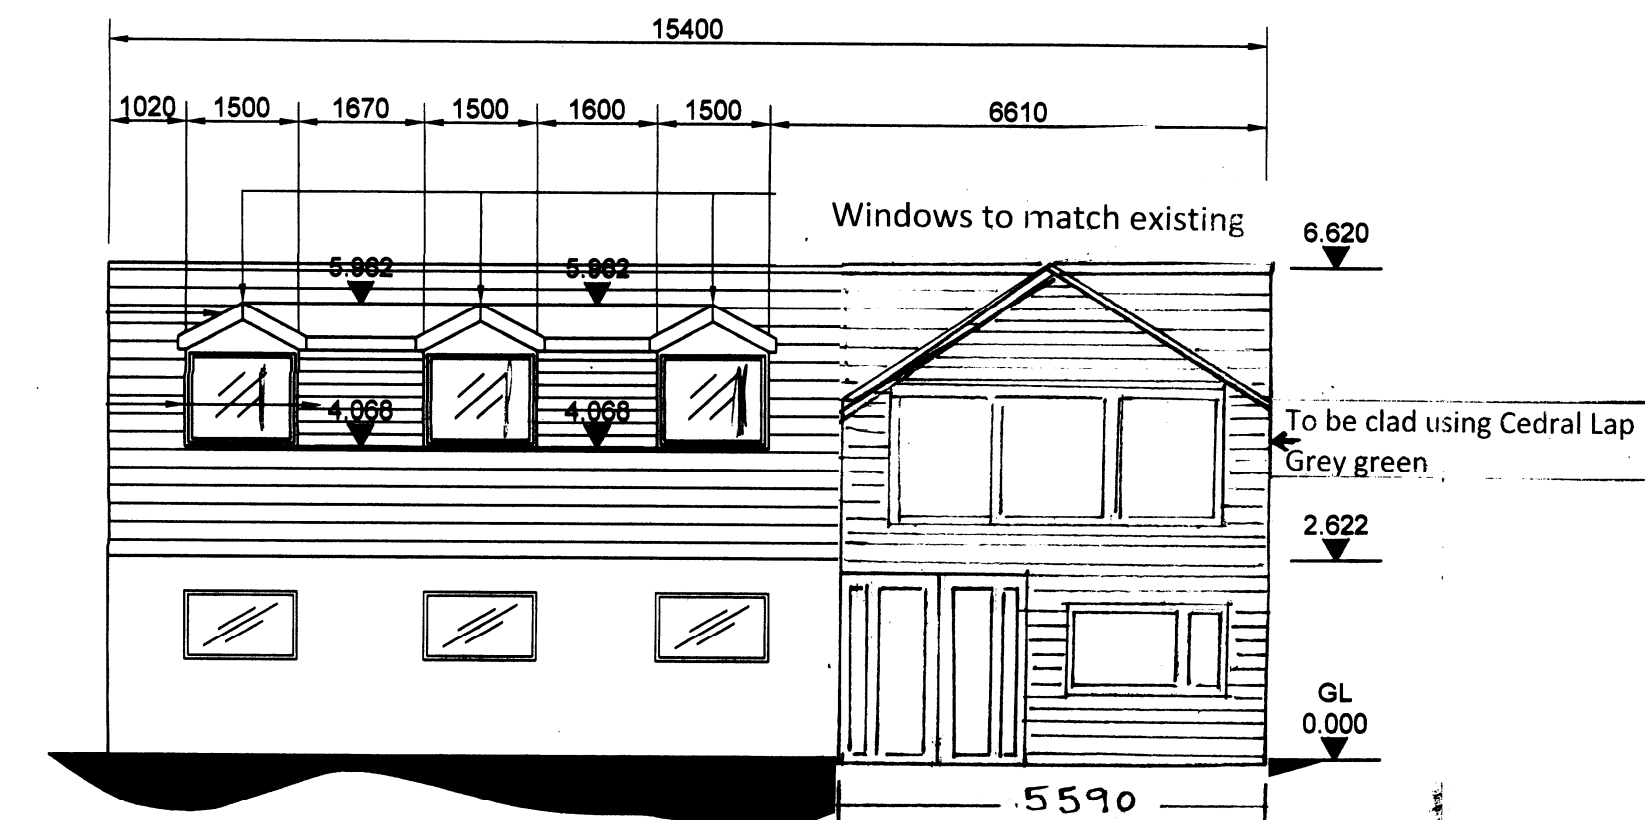


PROPOSED WEST ELEVATION
SCALE 1:100

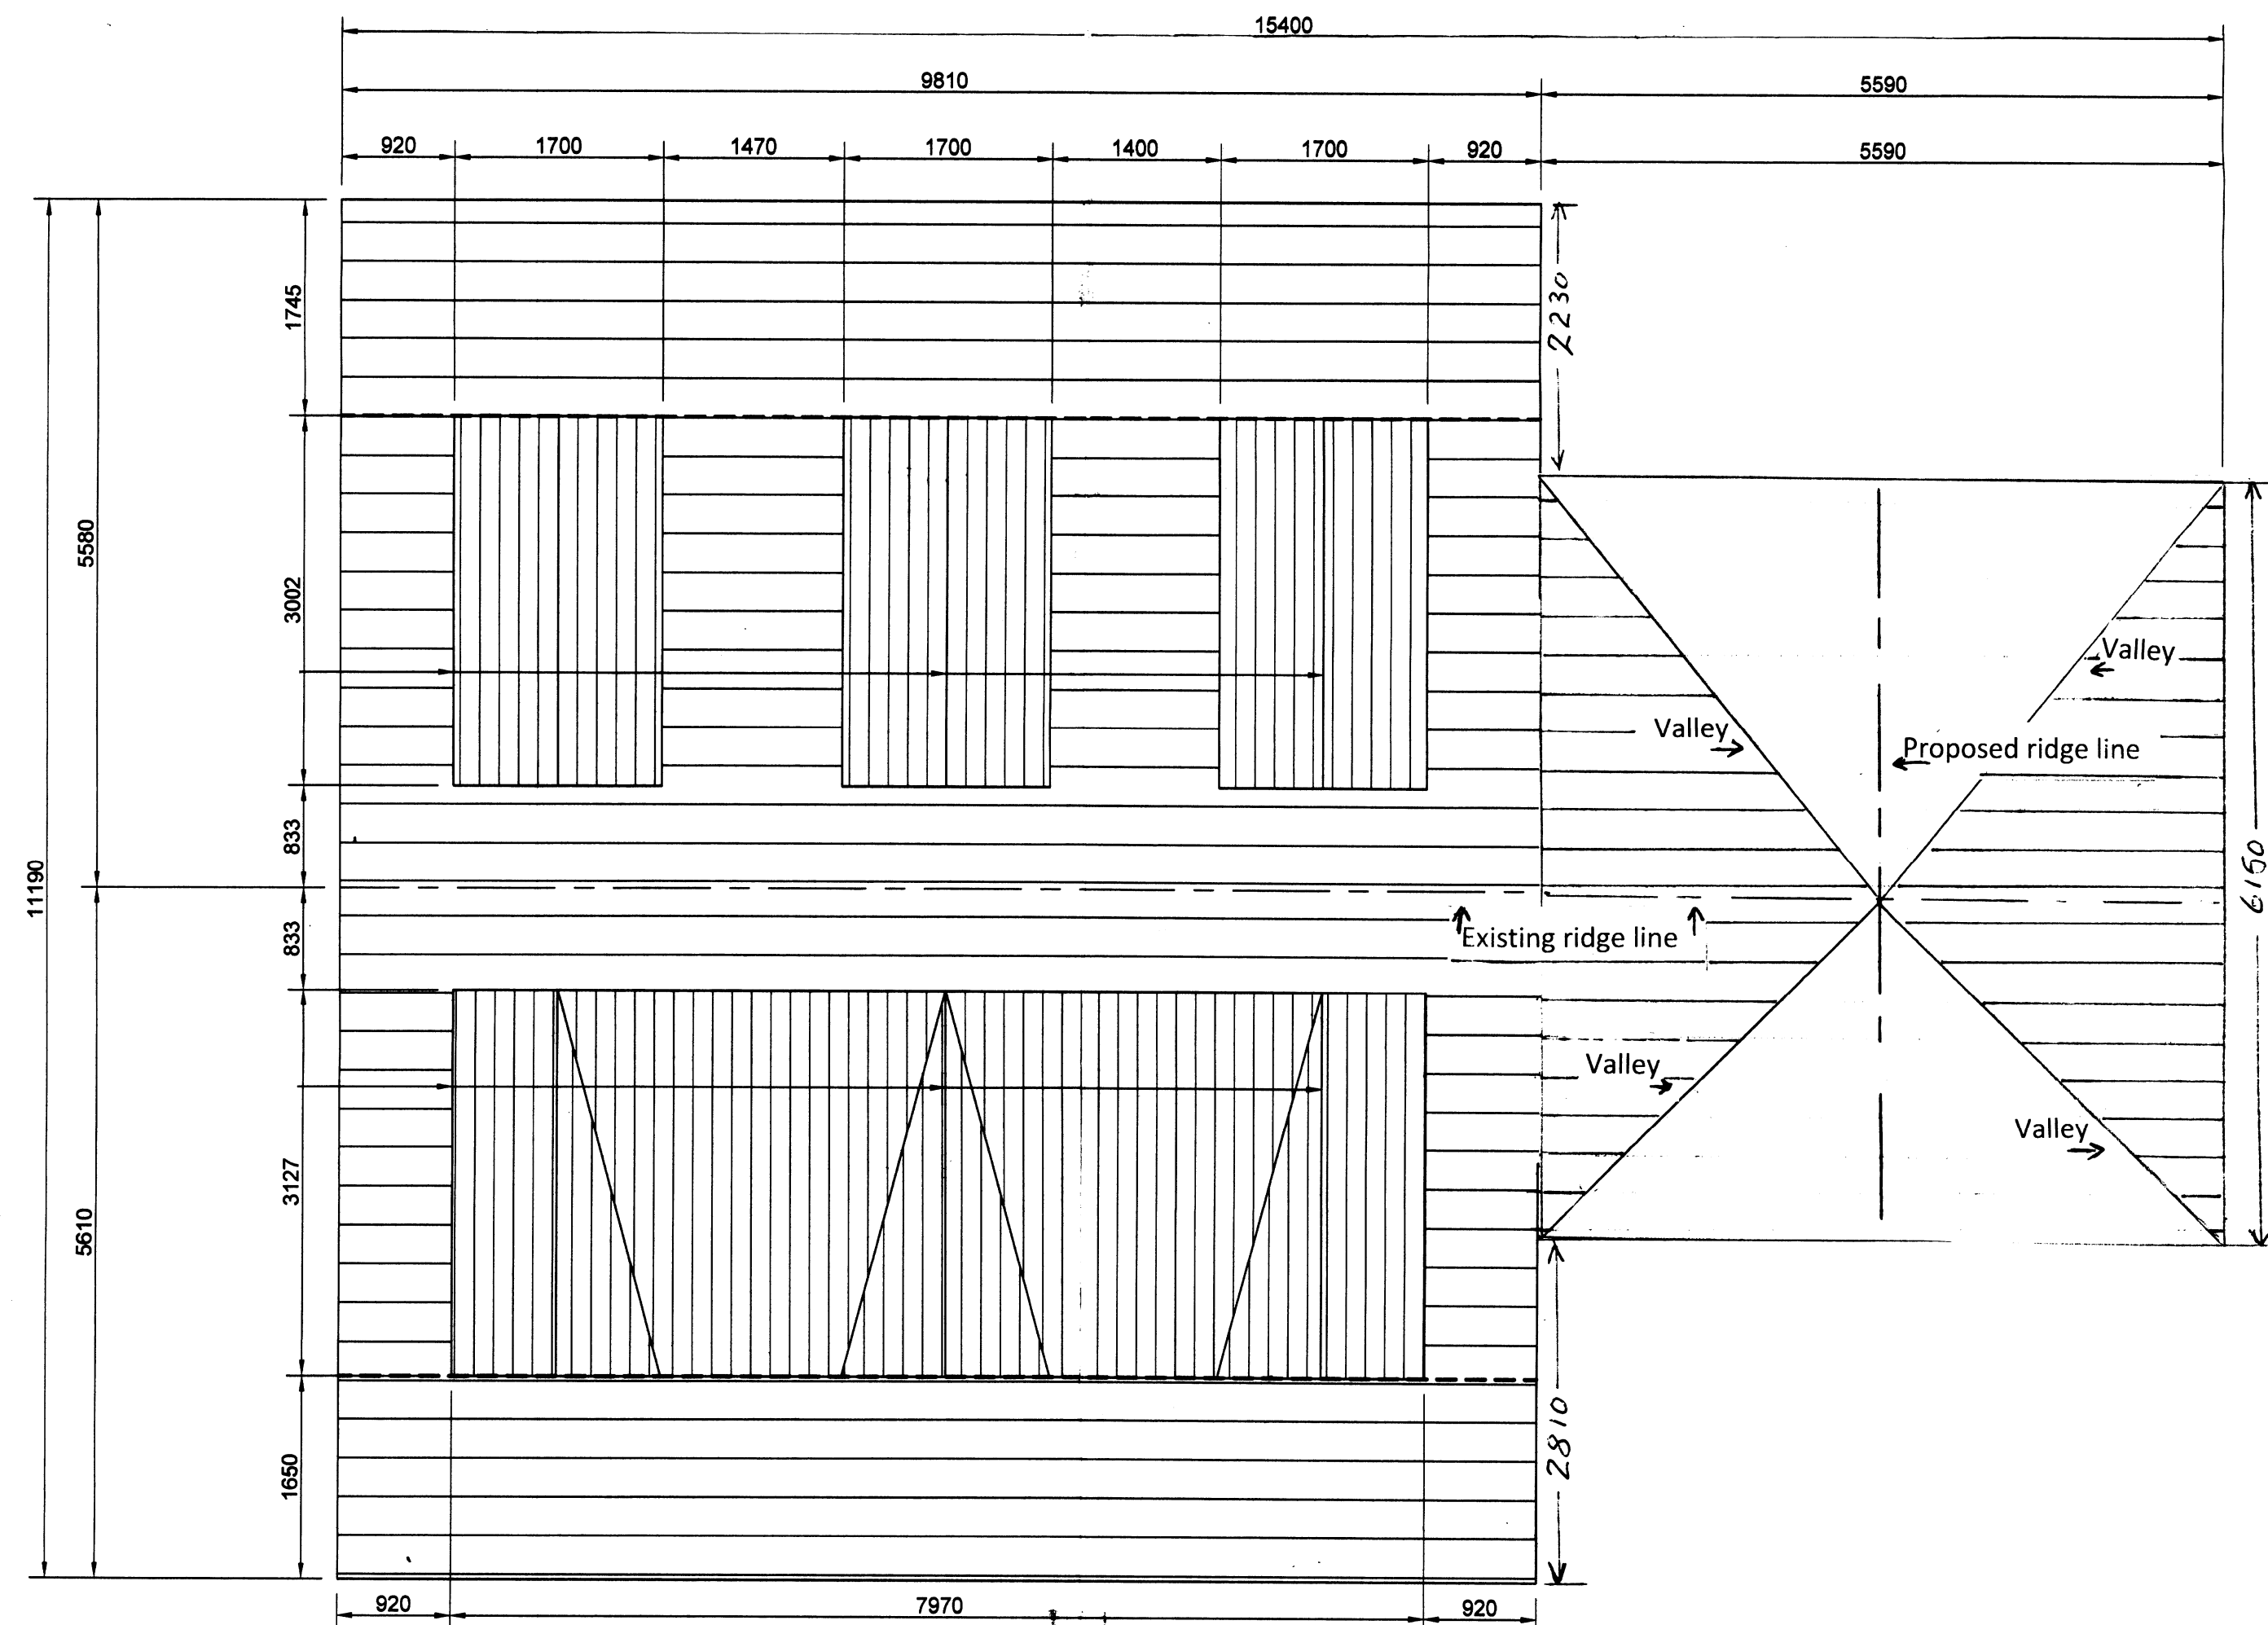


PROPOSED ROOF PLAN
SCALE 1:50

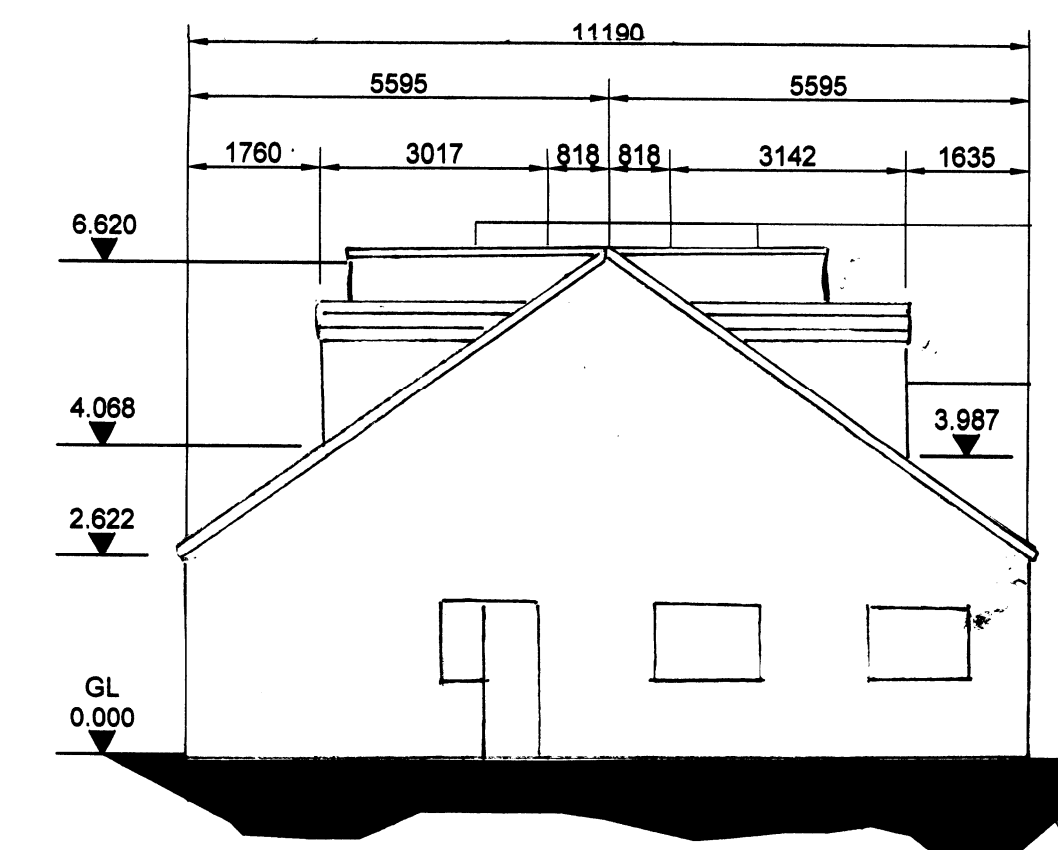

PROPOSED NORTH ELEVATION
SCALE 1:100

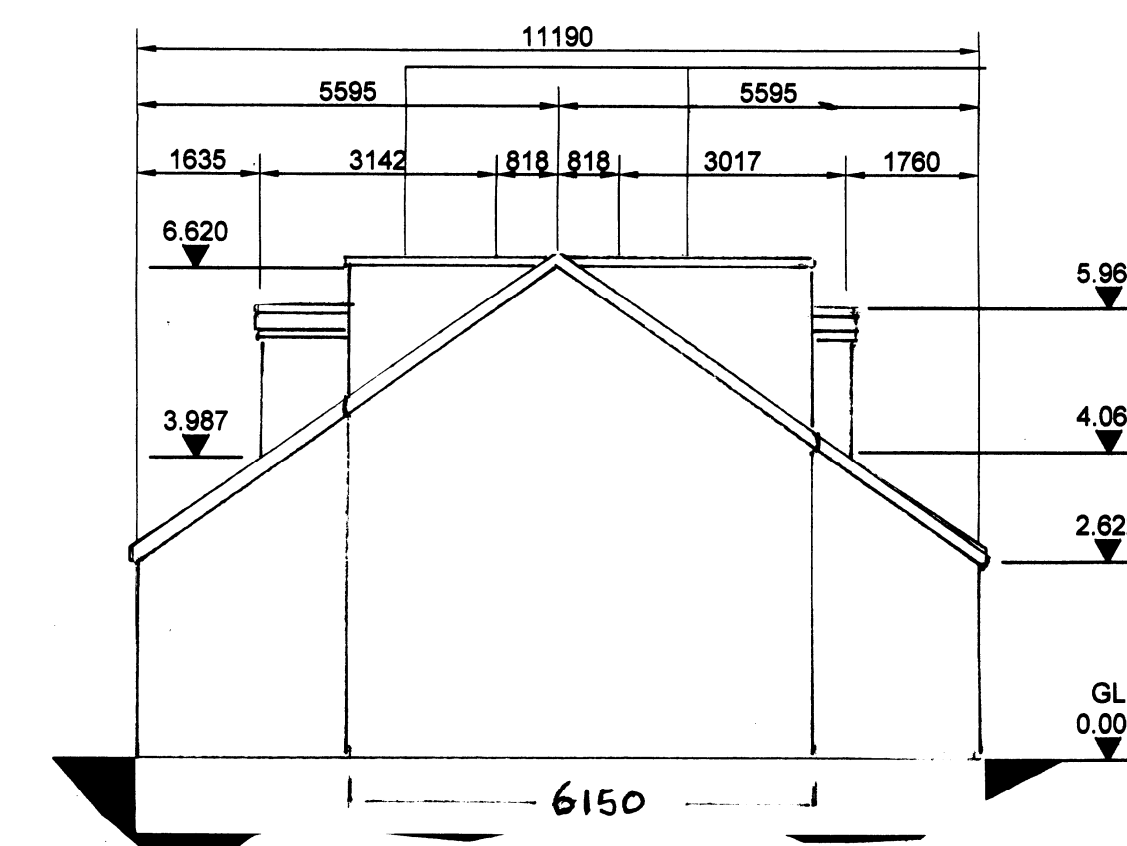

PROPOSED SOUTH ELEVATION
SCALE 1:100

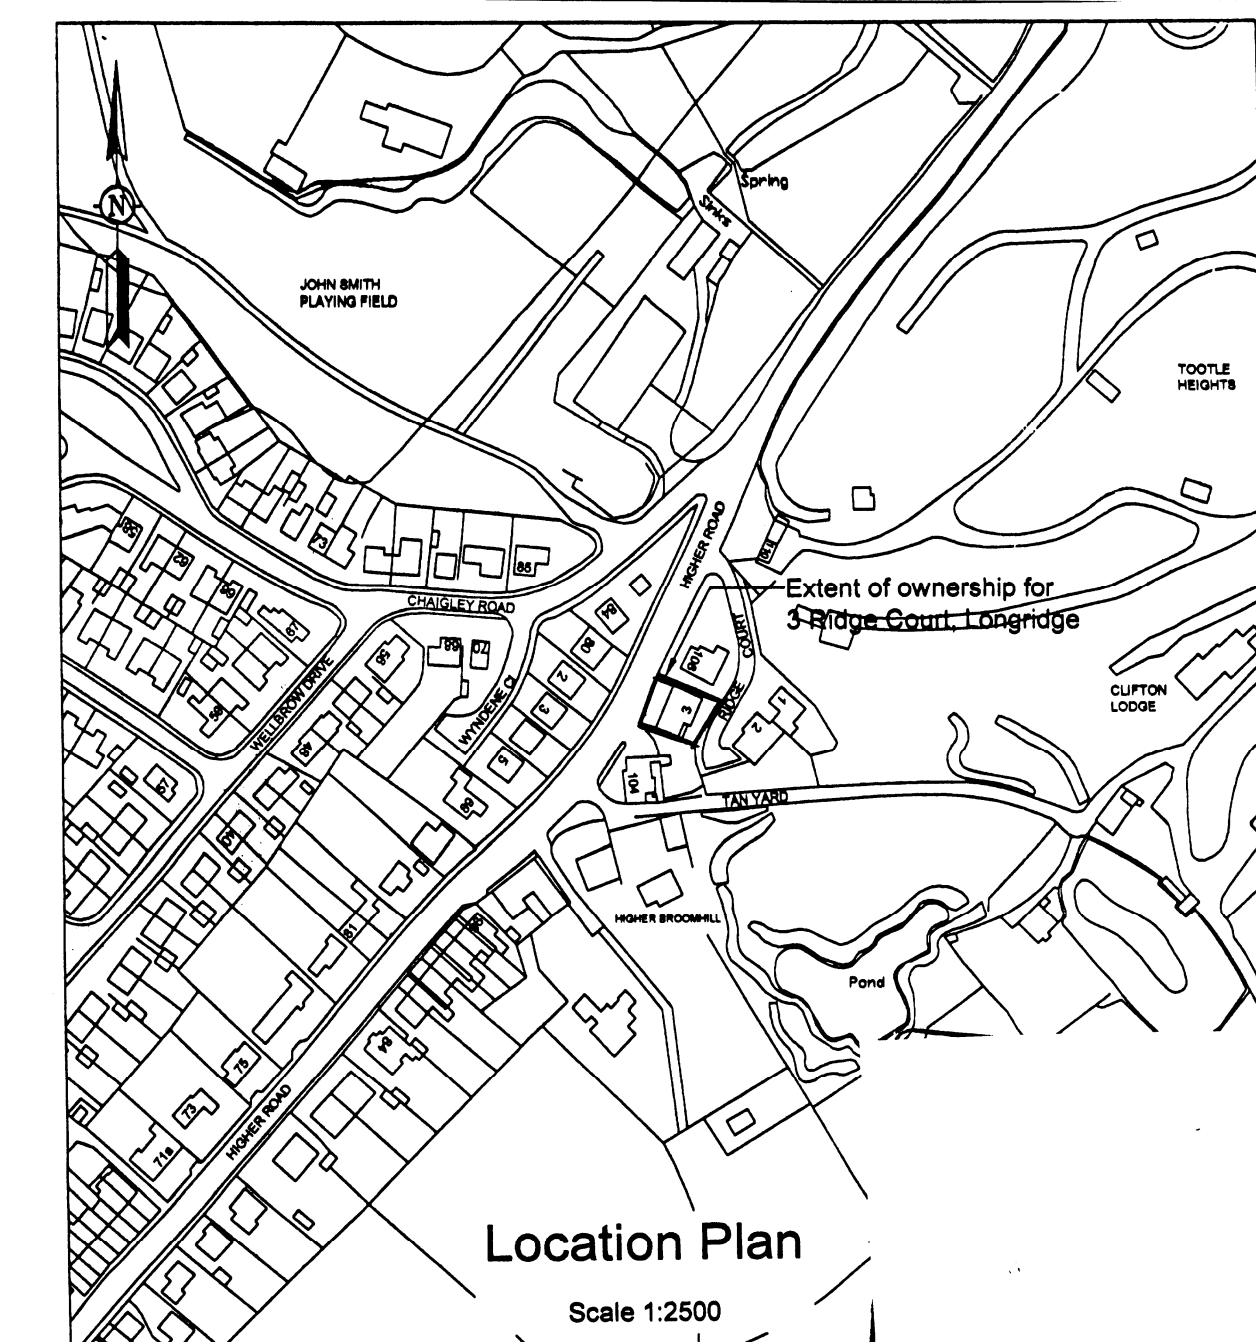

FOR PLANNING APPROVAL

Joanne & Phil Armstrong
3 Ridge Court
Longridge
Preston
PR3 3RZ

GRID REF: 361180E 437743N