


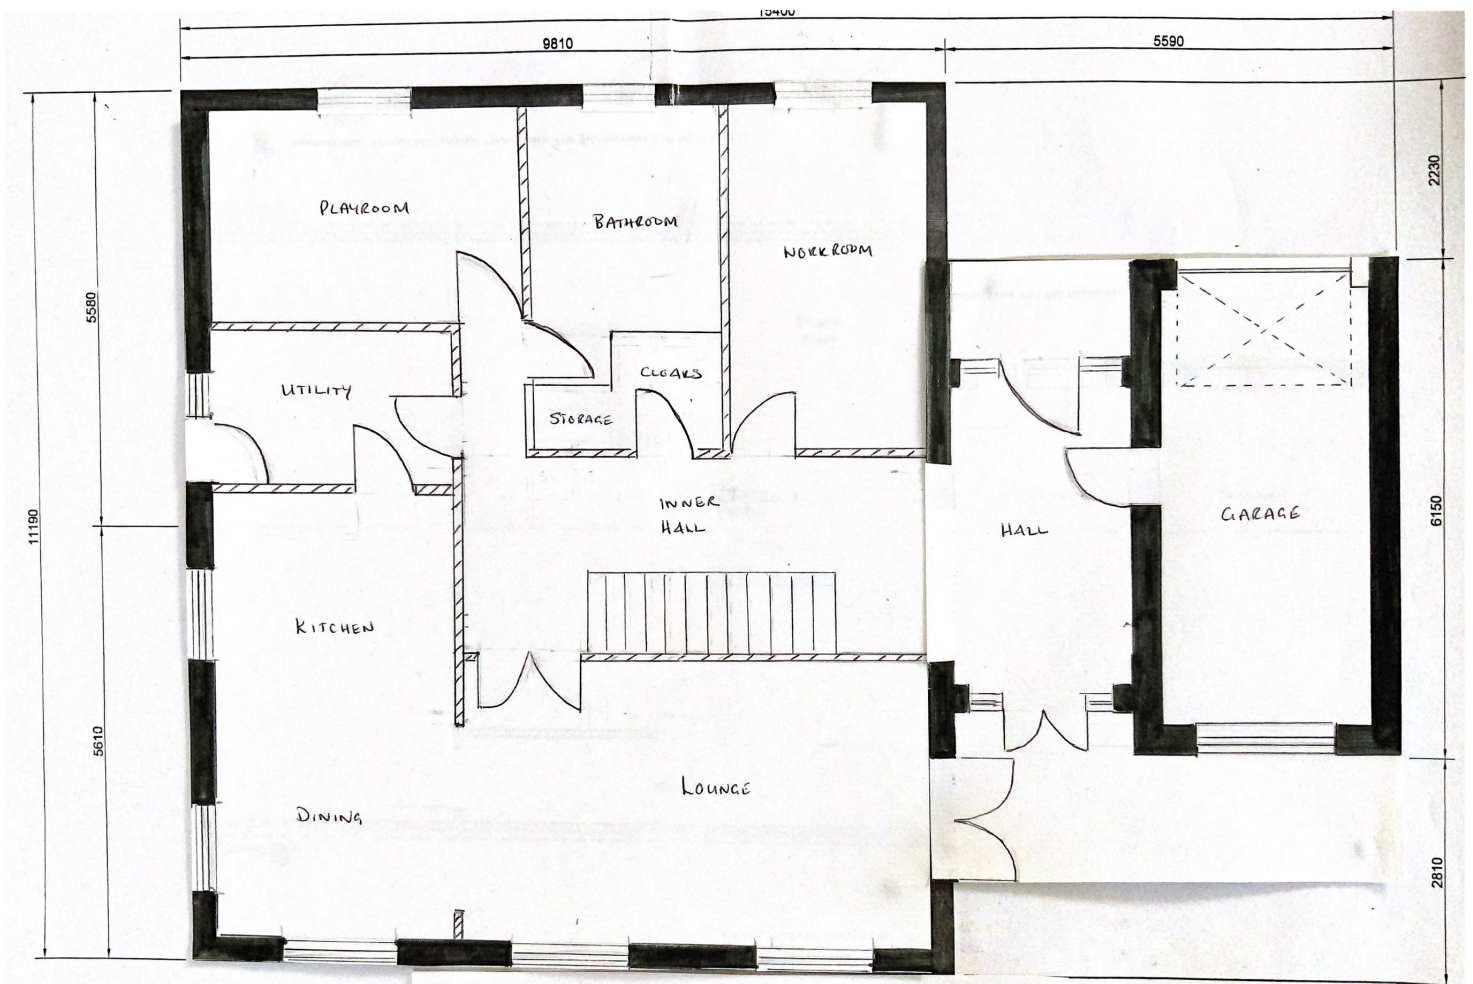

PROPOSED GROUND FLOOR PLAN

SCALE 1:50