




Existing Front Elevation




Existing Side Elevation




Existing Rear Elevation

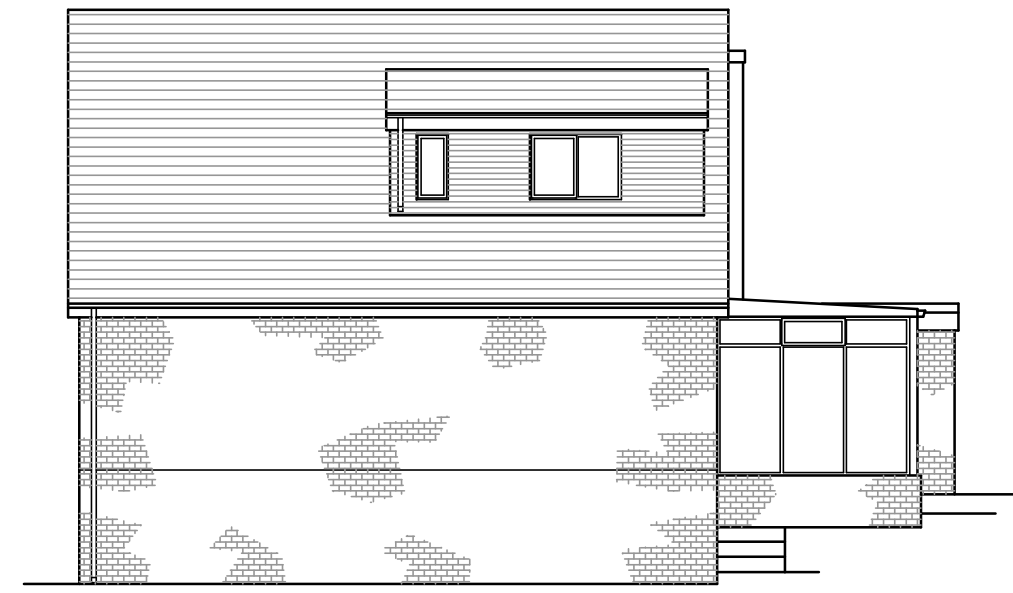


Existing Side Elevation

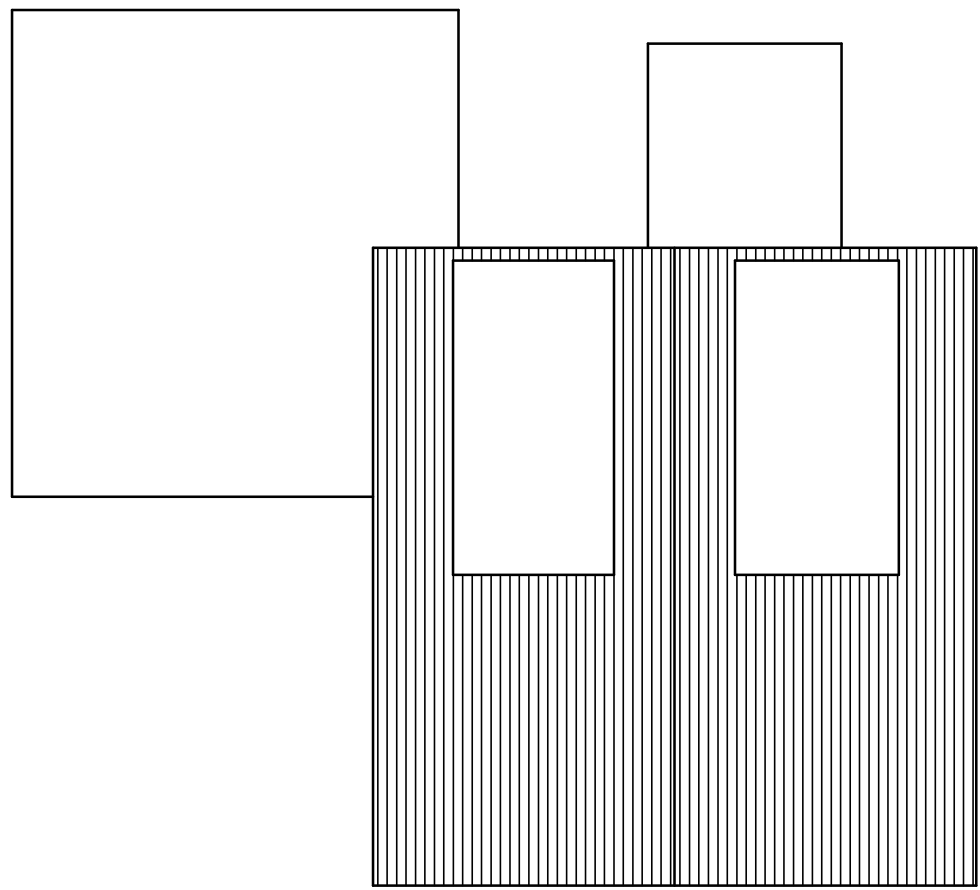

Existing Roof Plan

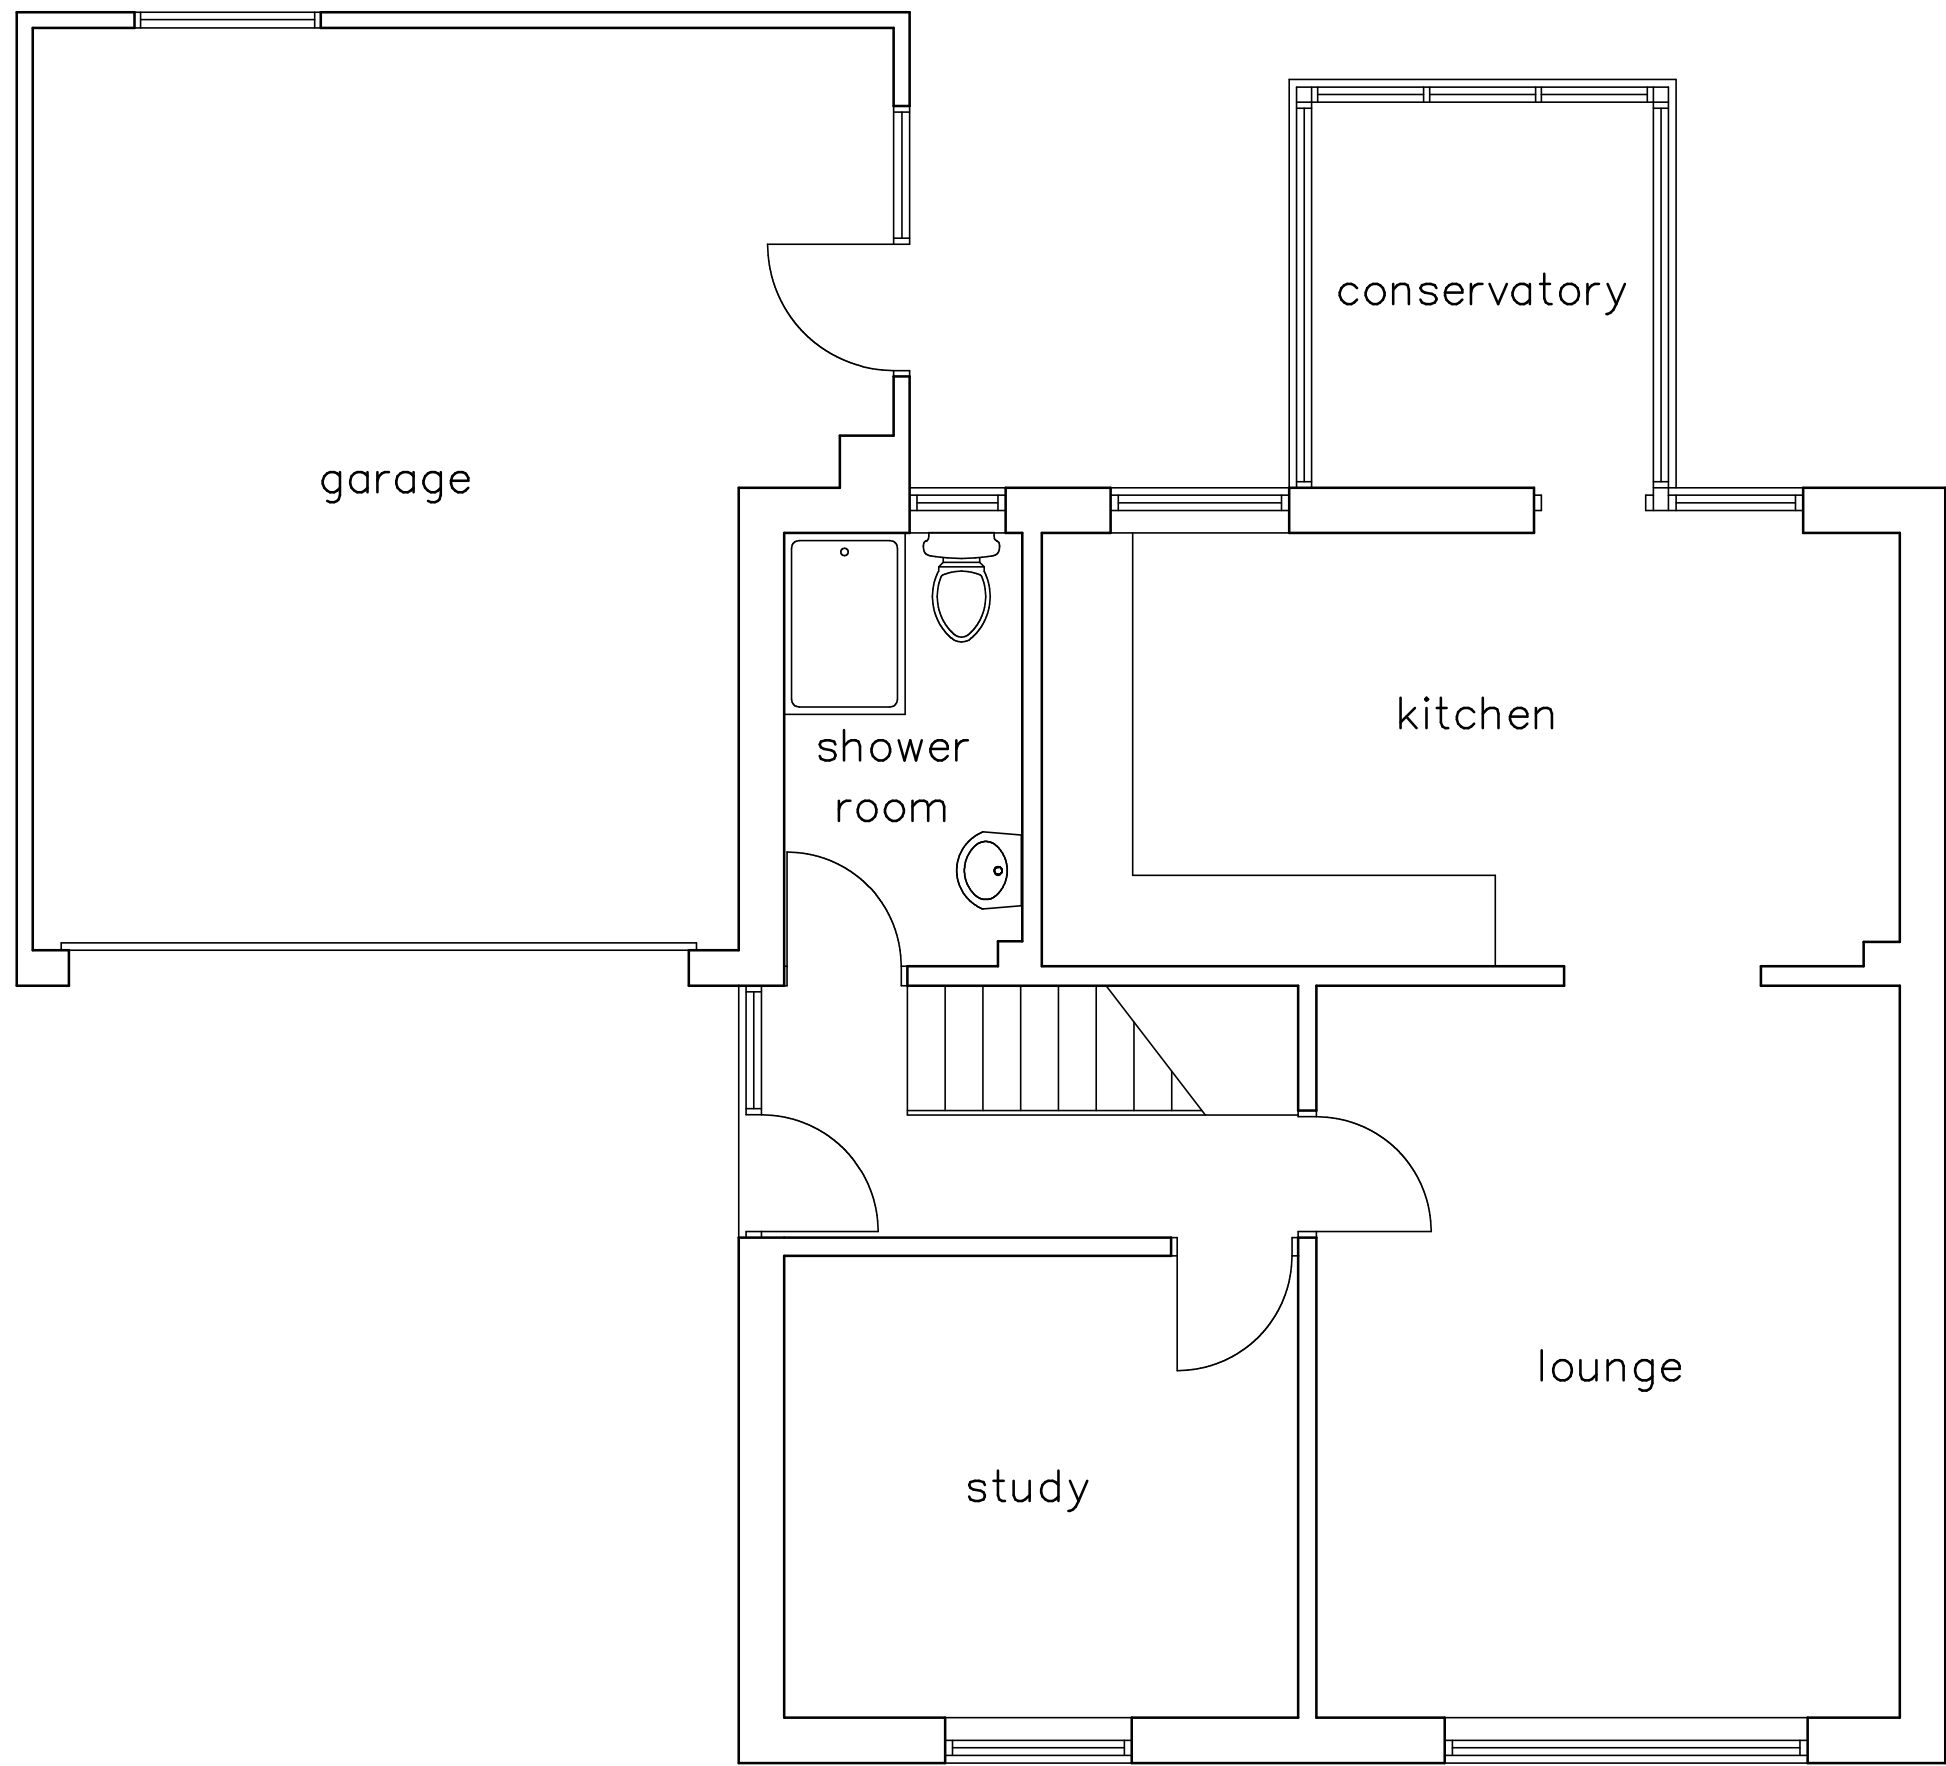

Existing Ground Floor Plan

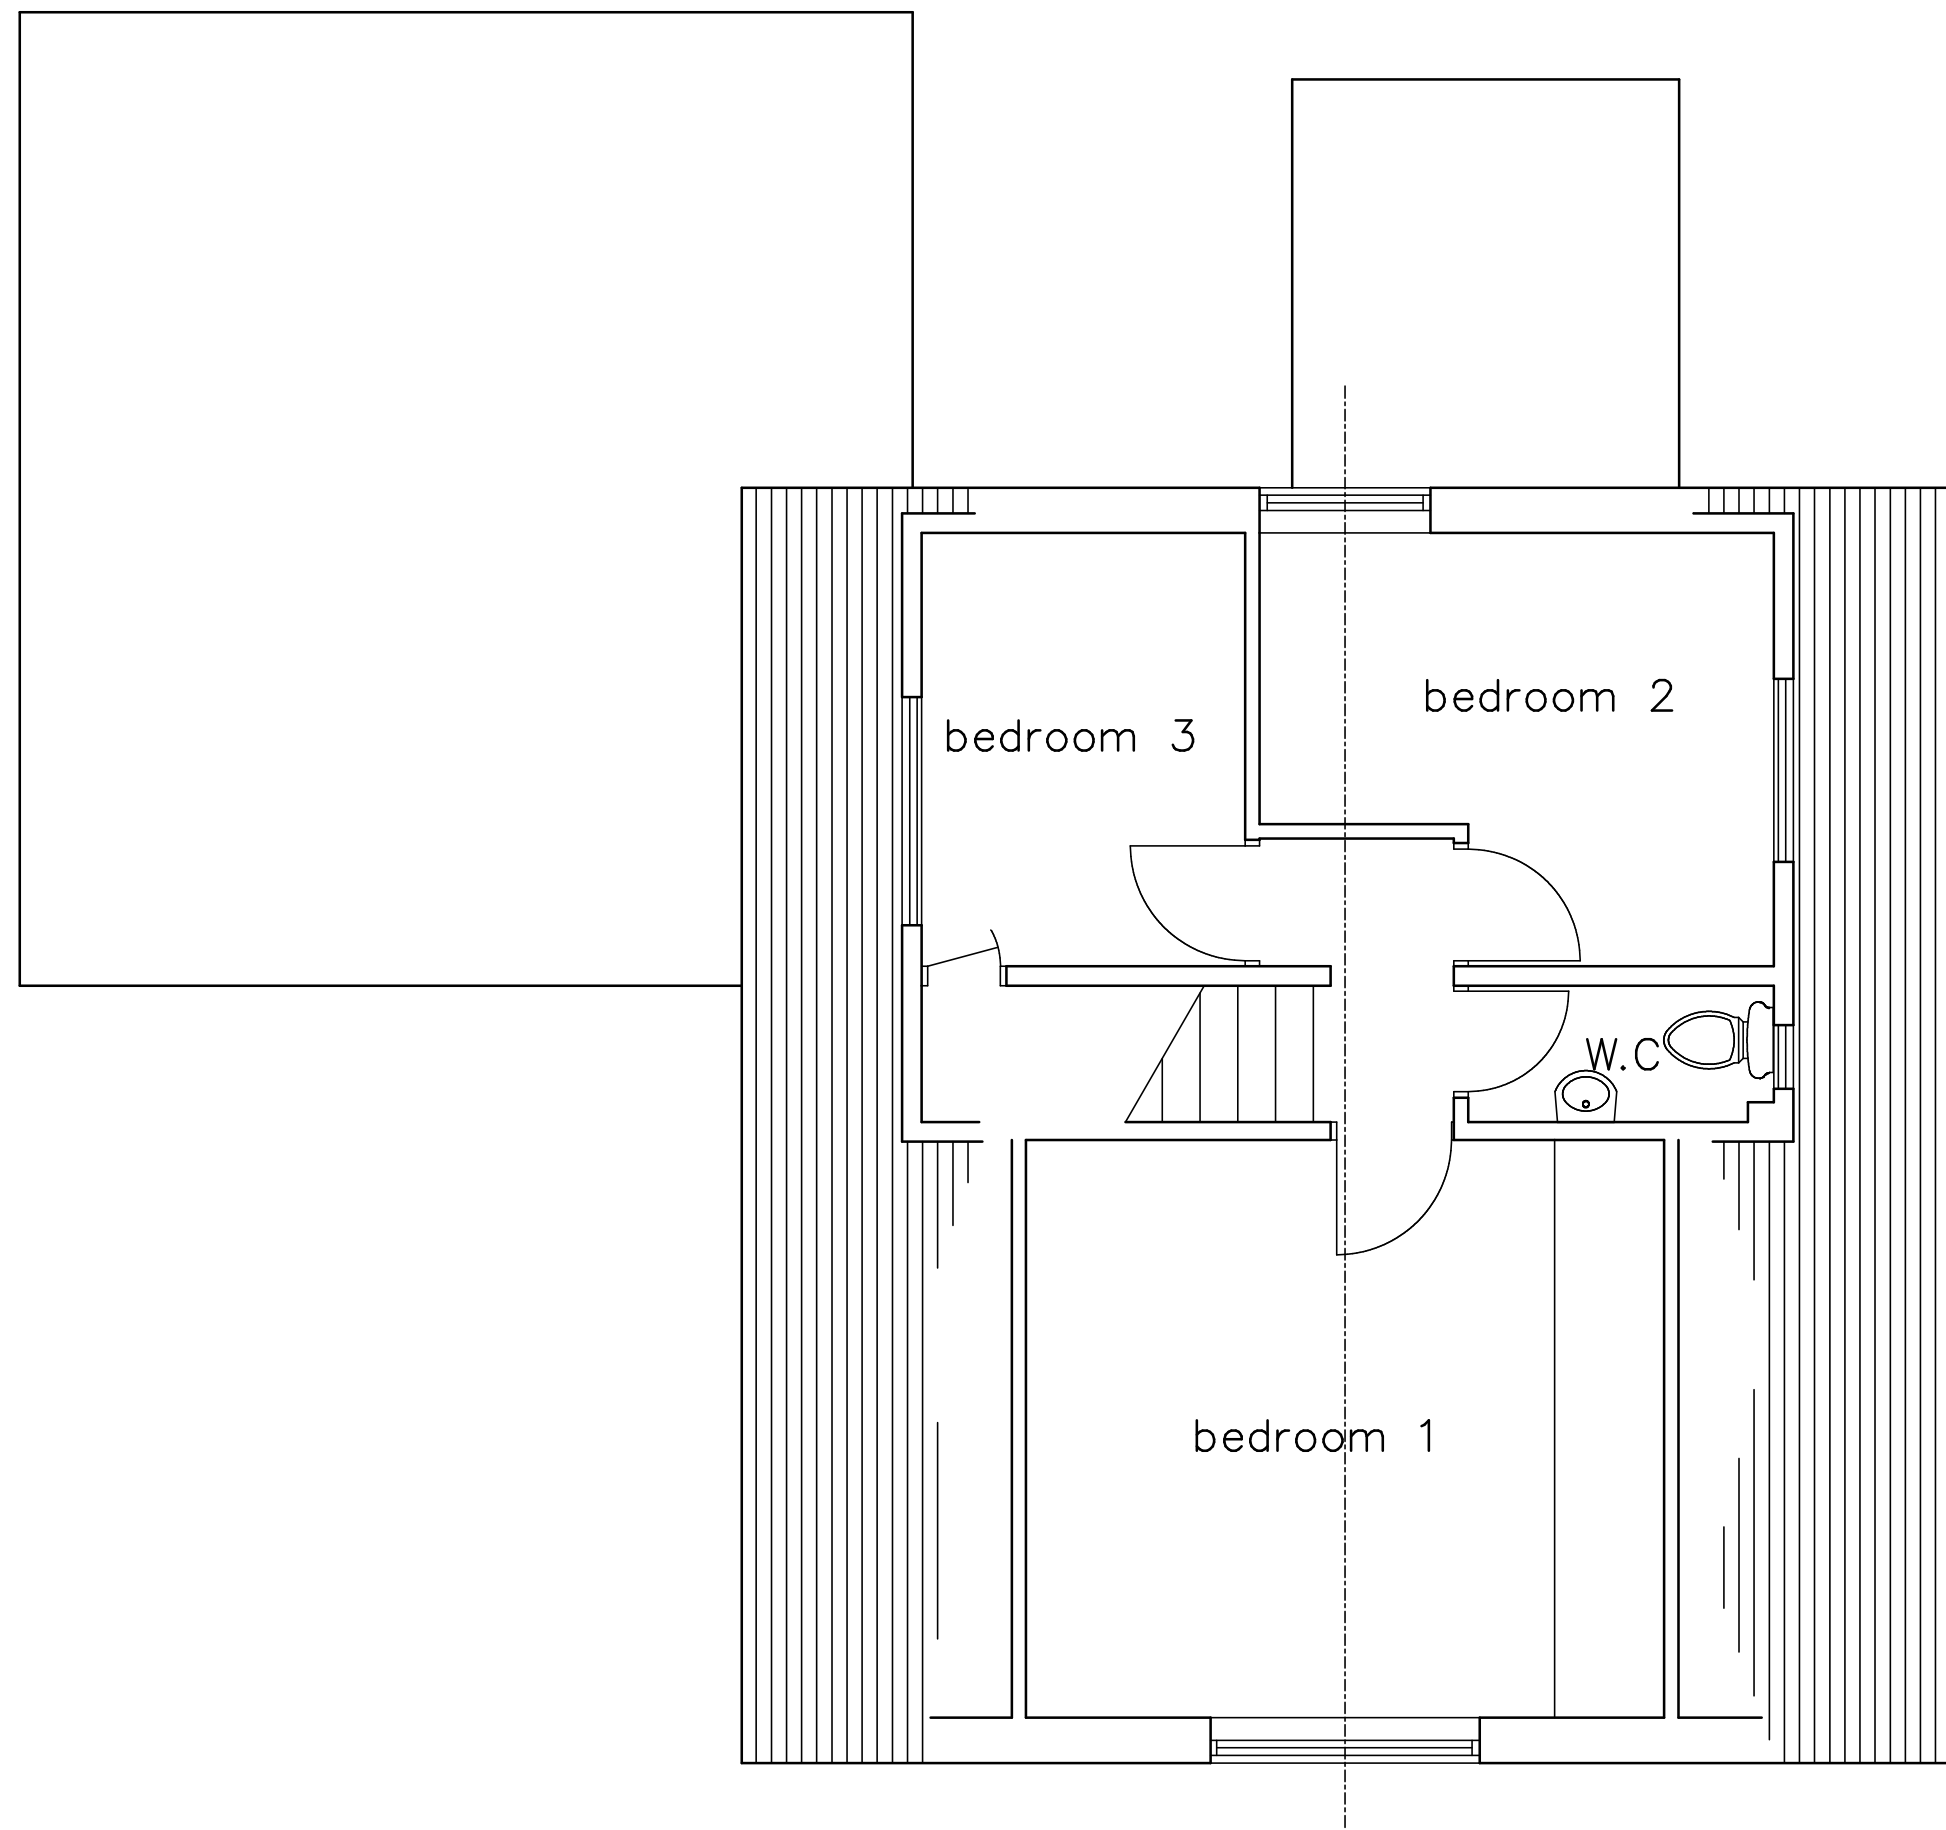

Existing First Floor Plan

No.	AMENDMENT	DATE
PROPOSED		
EXISTING FLOOR PLANS & ELEVATIONS		
CLIENT		
MR & MRS O EMINSON		
ADDRESS		
38 EASTFIELD DRIVE WEST BRADFORD CLITHEROE BB7 4TQ		
DATE	16/2/21	SCALE 1:50 & 1:100 @A1
DRN	G.S	DRG No. 21/004/1
SVYD		