


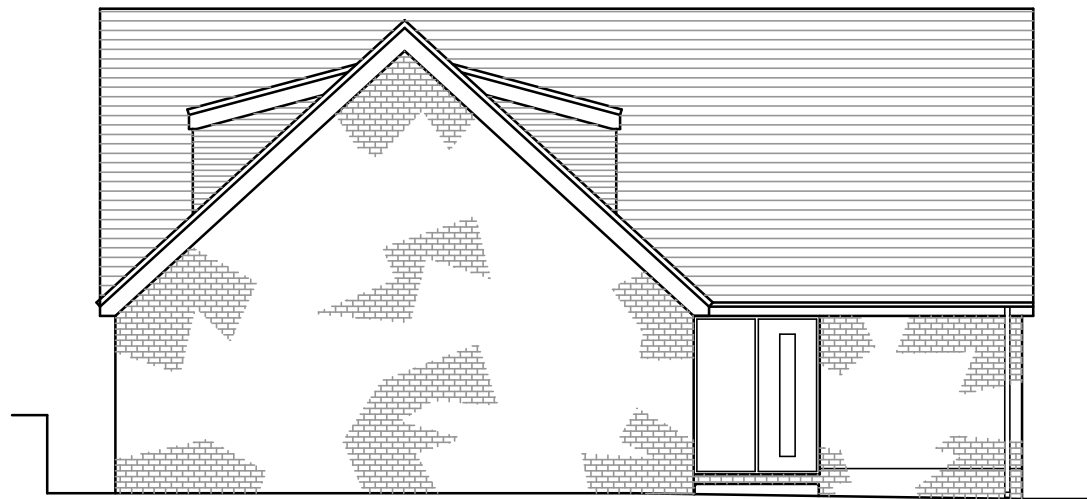


Proposed Front Elevation




Proposed Side Elevation




Proposed Rear Elevation

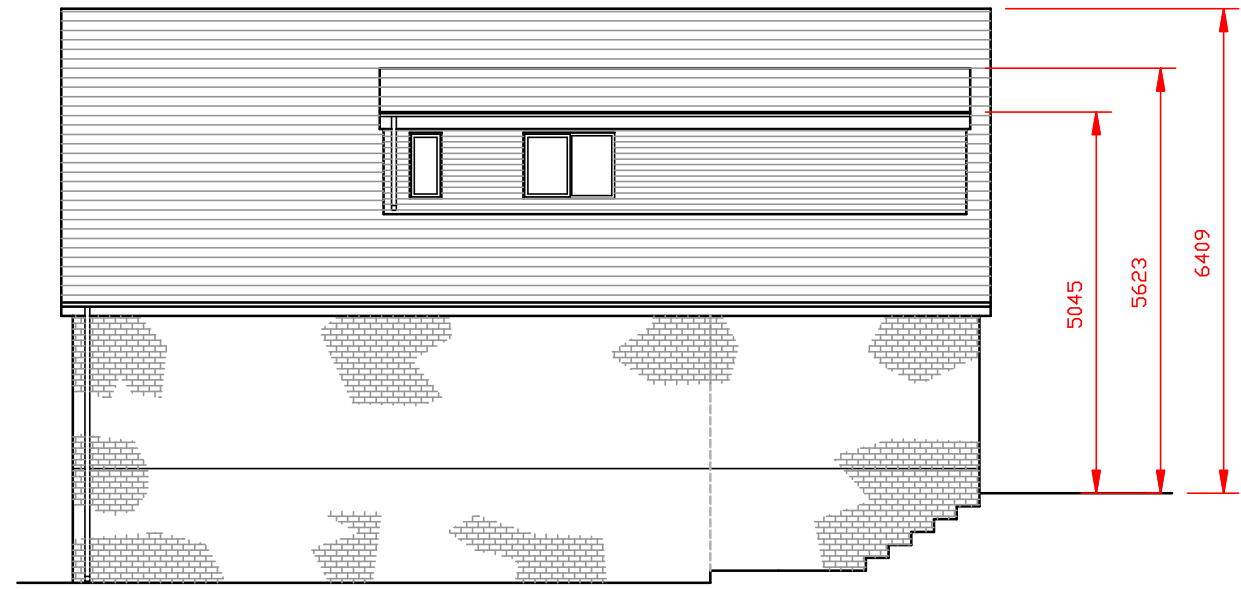


Proposed Side Elevation

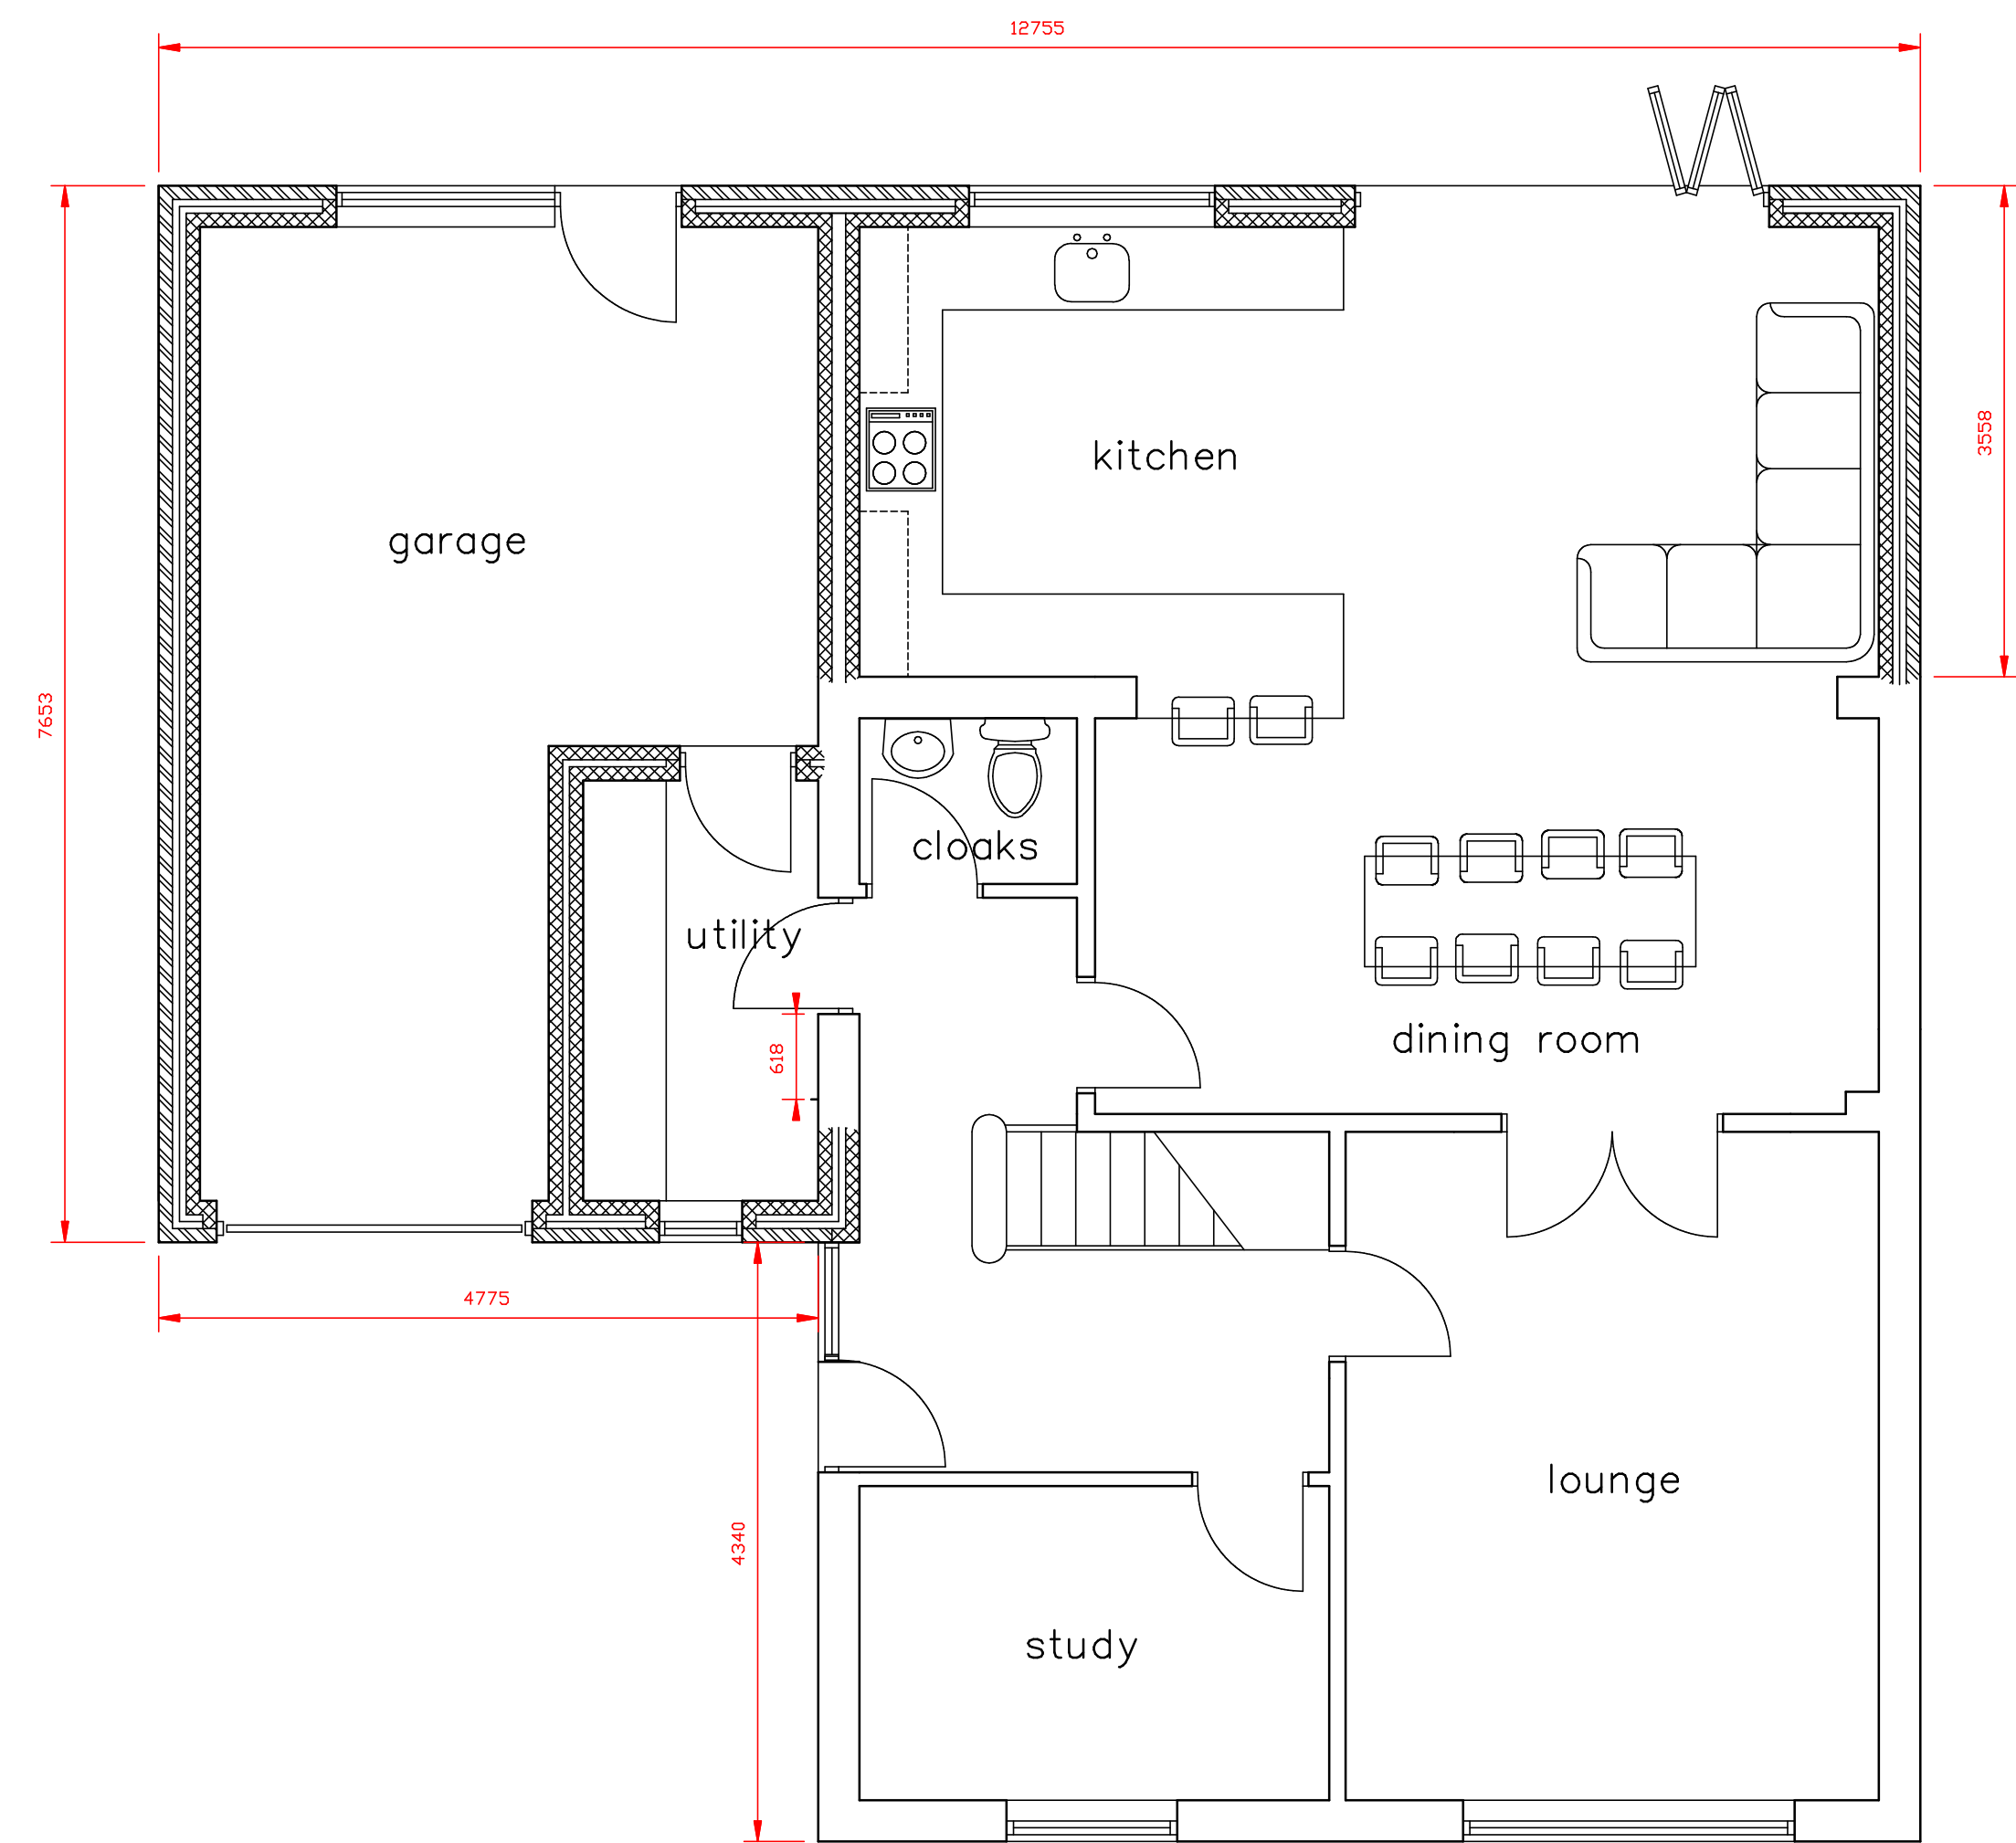

Proposed Ground Floor Plan

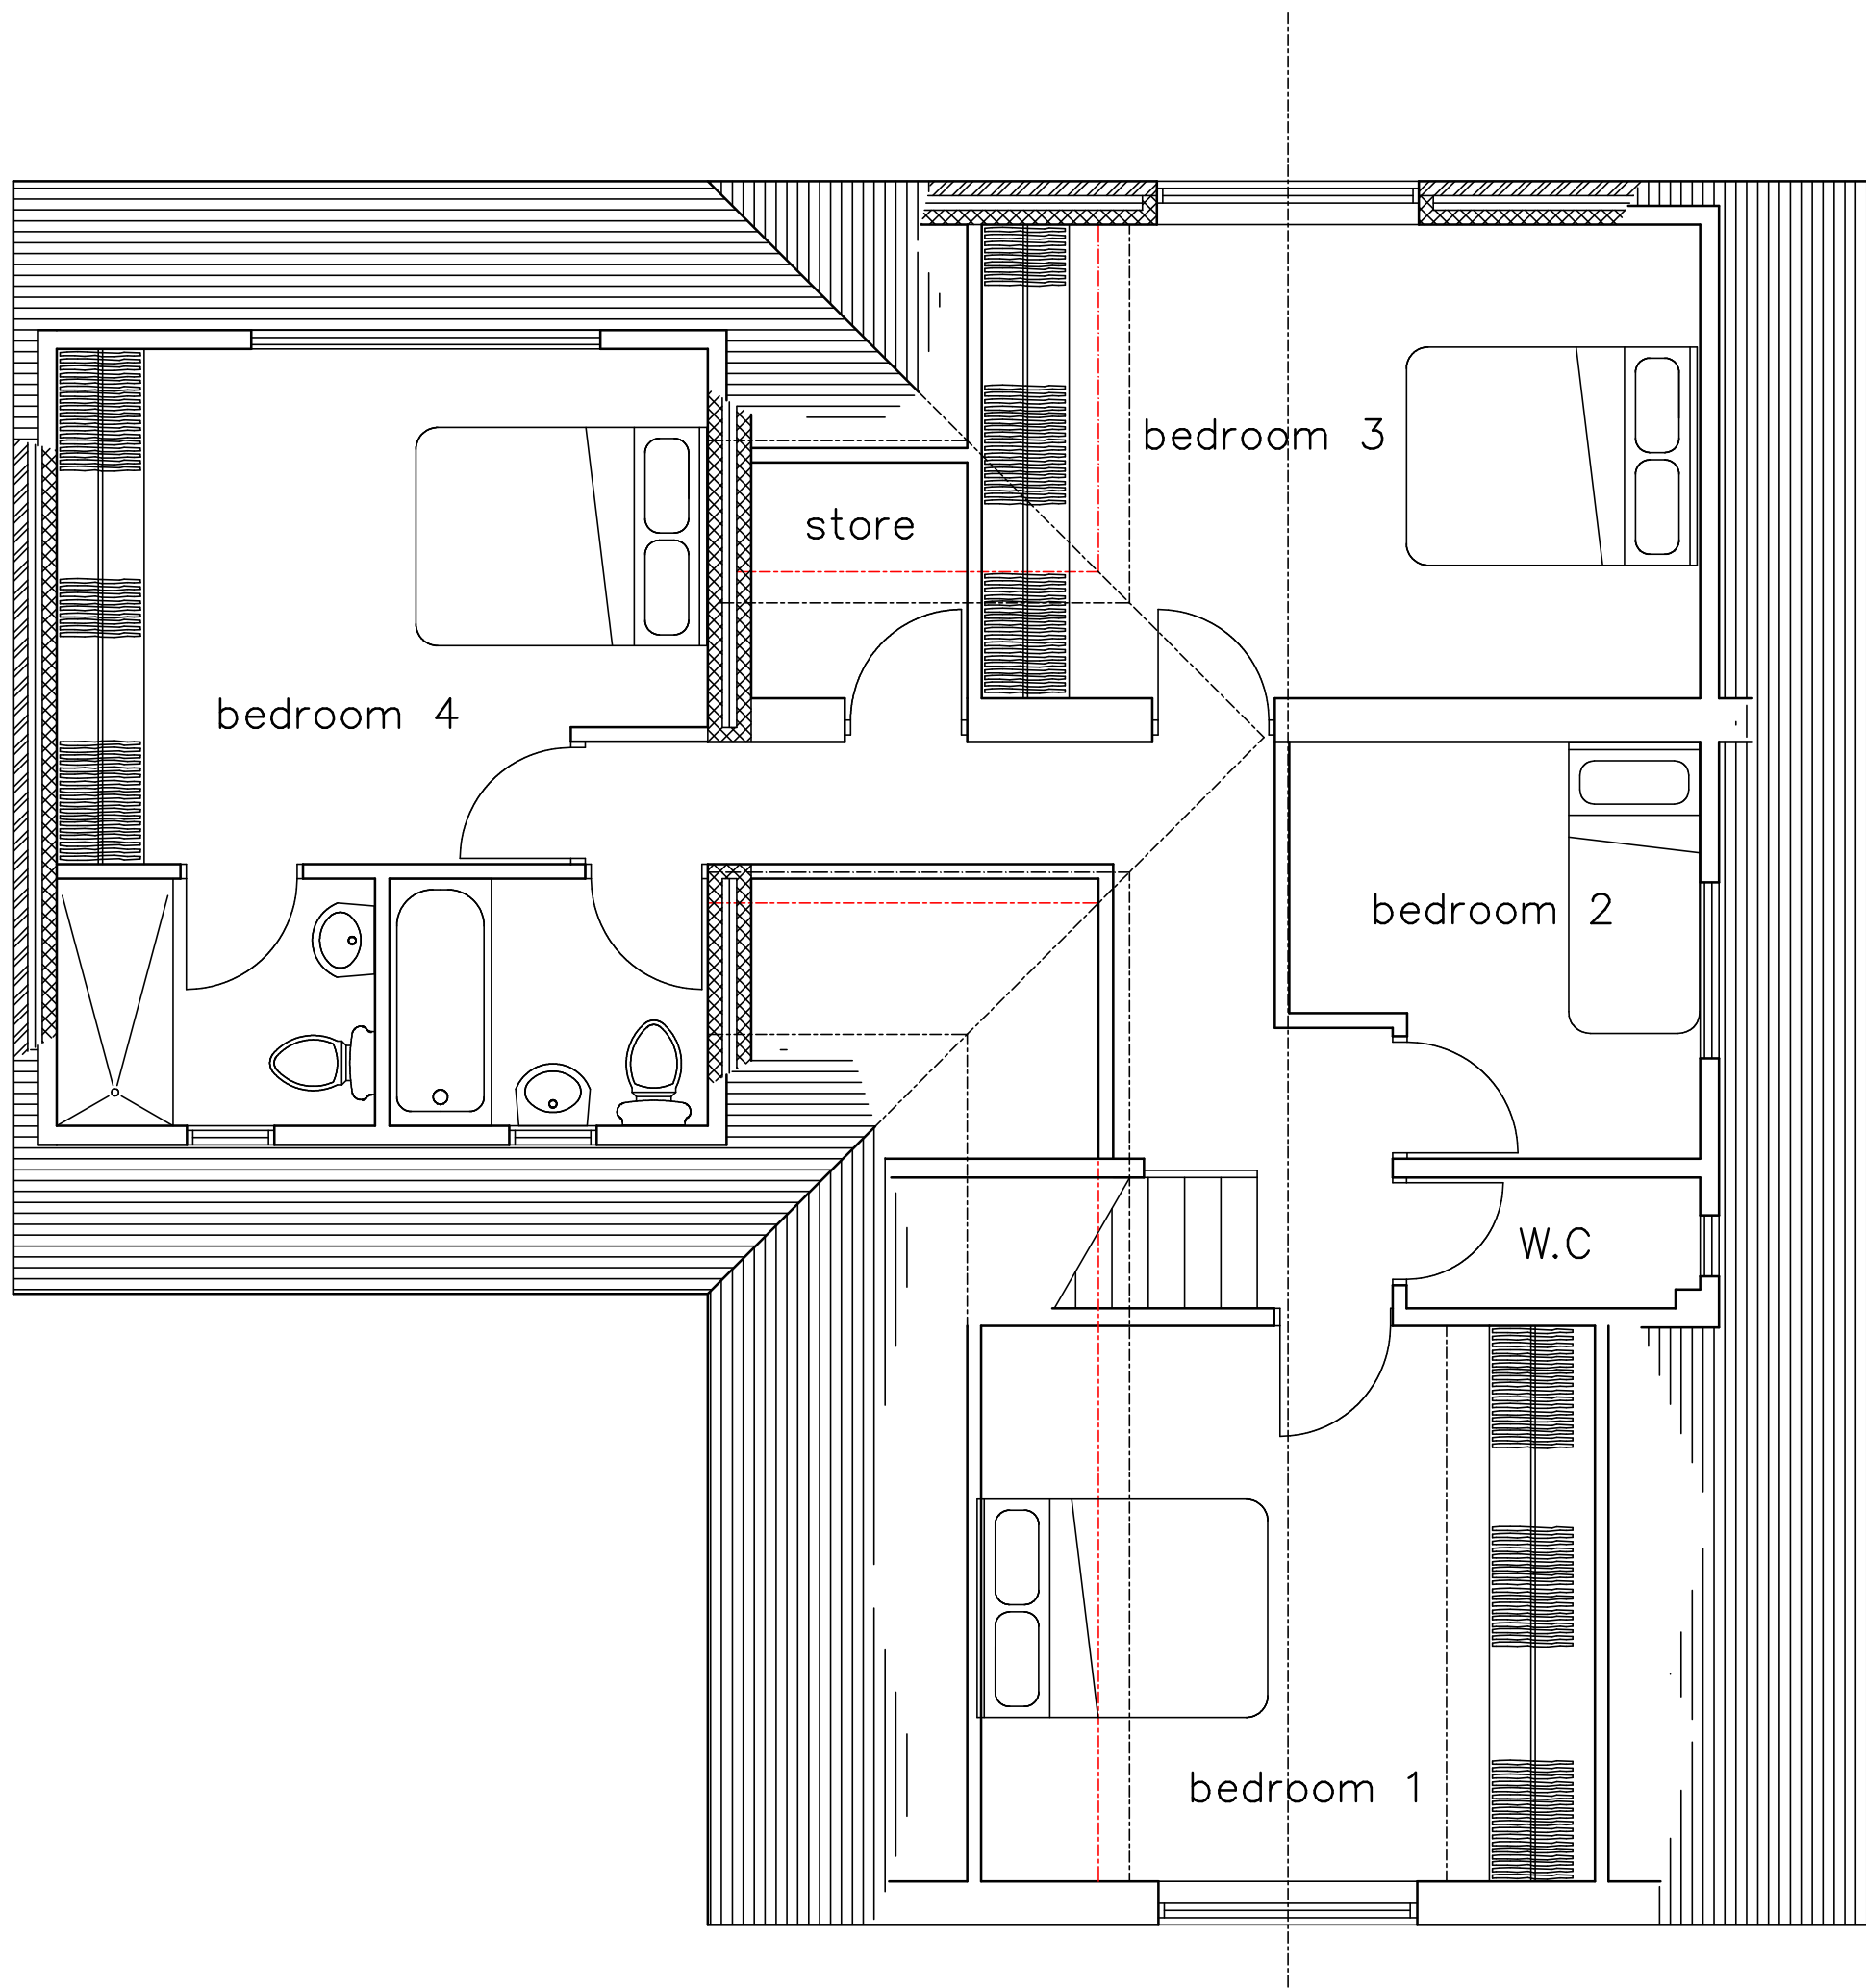

Proposed First Floor Plan

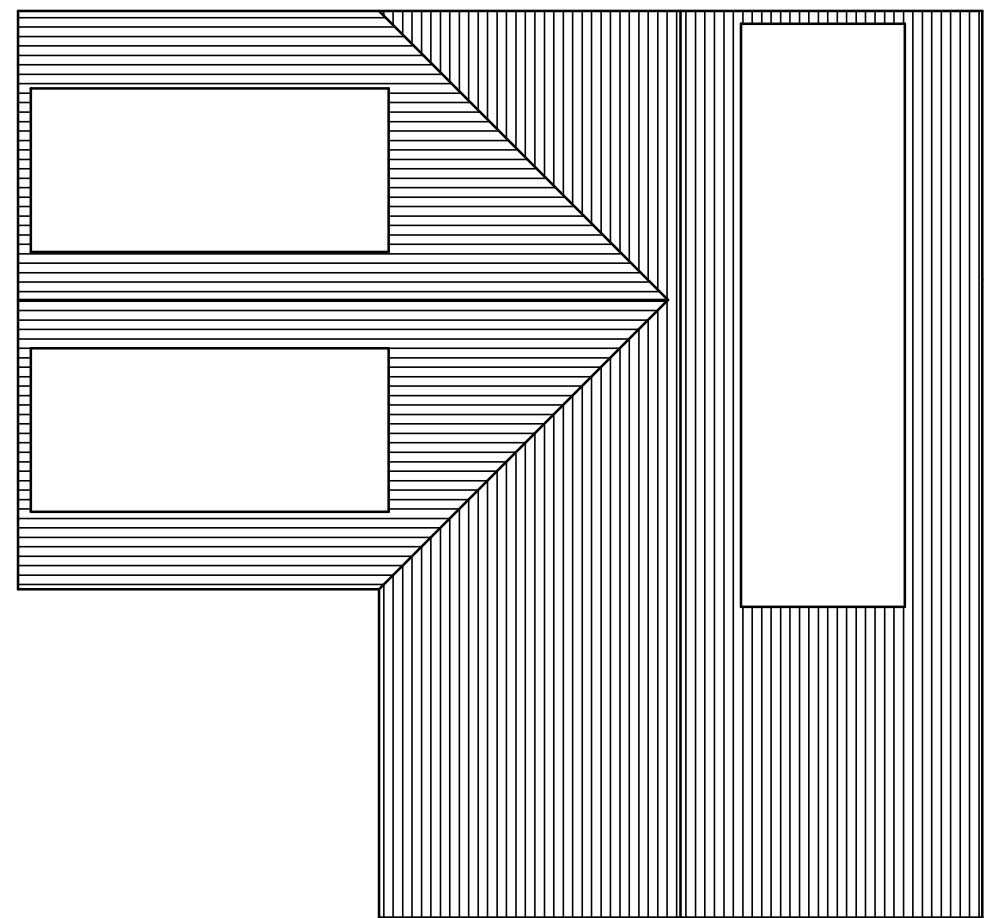

Proposed Roof Plan

No.	AMENDMENT	DATE
PROPOSED		
PROPOSED FLOOR PLANS & ELEVATIONS		
CLIENT		
MR & MRS O EMINSON		
ADDRESS		
38 EASTFIELD DRIVE		
WEST BRADFORD		
CLITHEROE BB7 4TQ		
DATE	16/2/21	SCALE 1:50 & 1:100 @A1
DRN	G.S	DRG No. 21/004/2
SVYD		