


NOTES:
1: Do not scale this drawing, use figured dimensions only 2: The Contractor, Sub Contractor or specialist supplier are responsible for confirming site dimensions prior to fabrication 3: Any dimensional discrepancies are to be reported to the Architect immediately

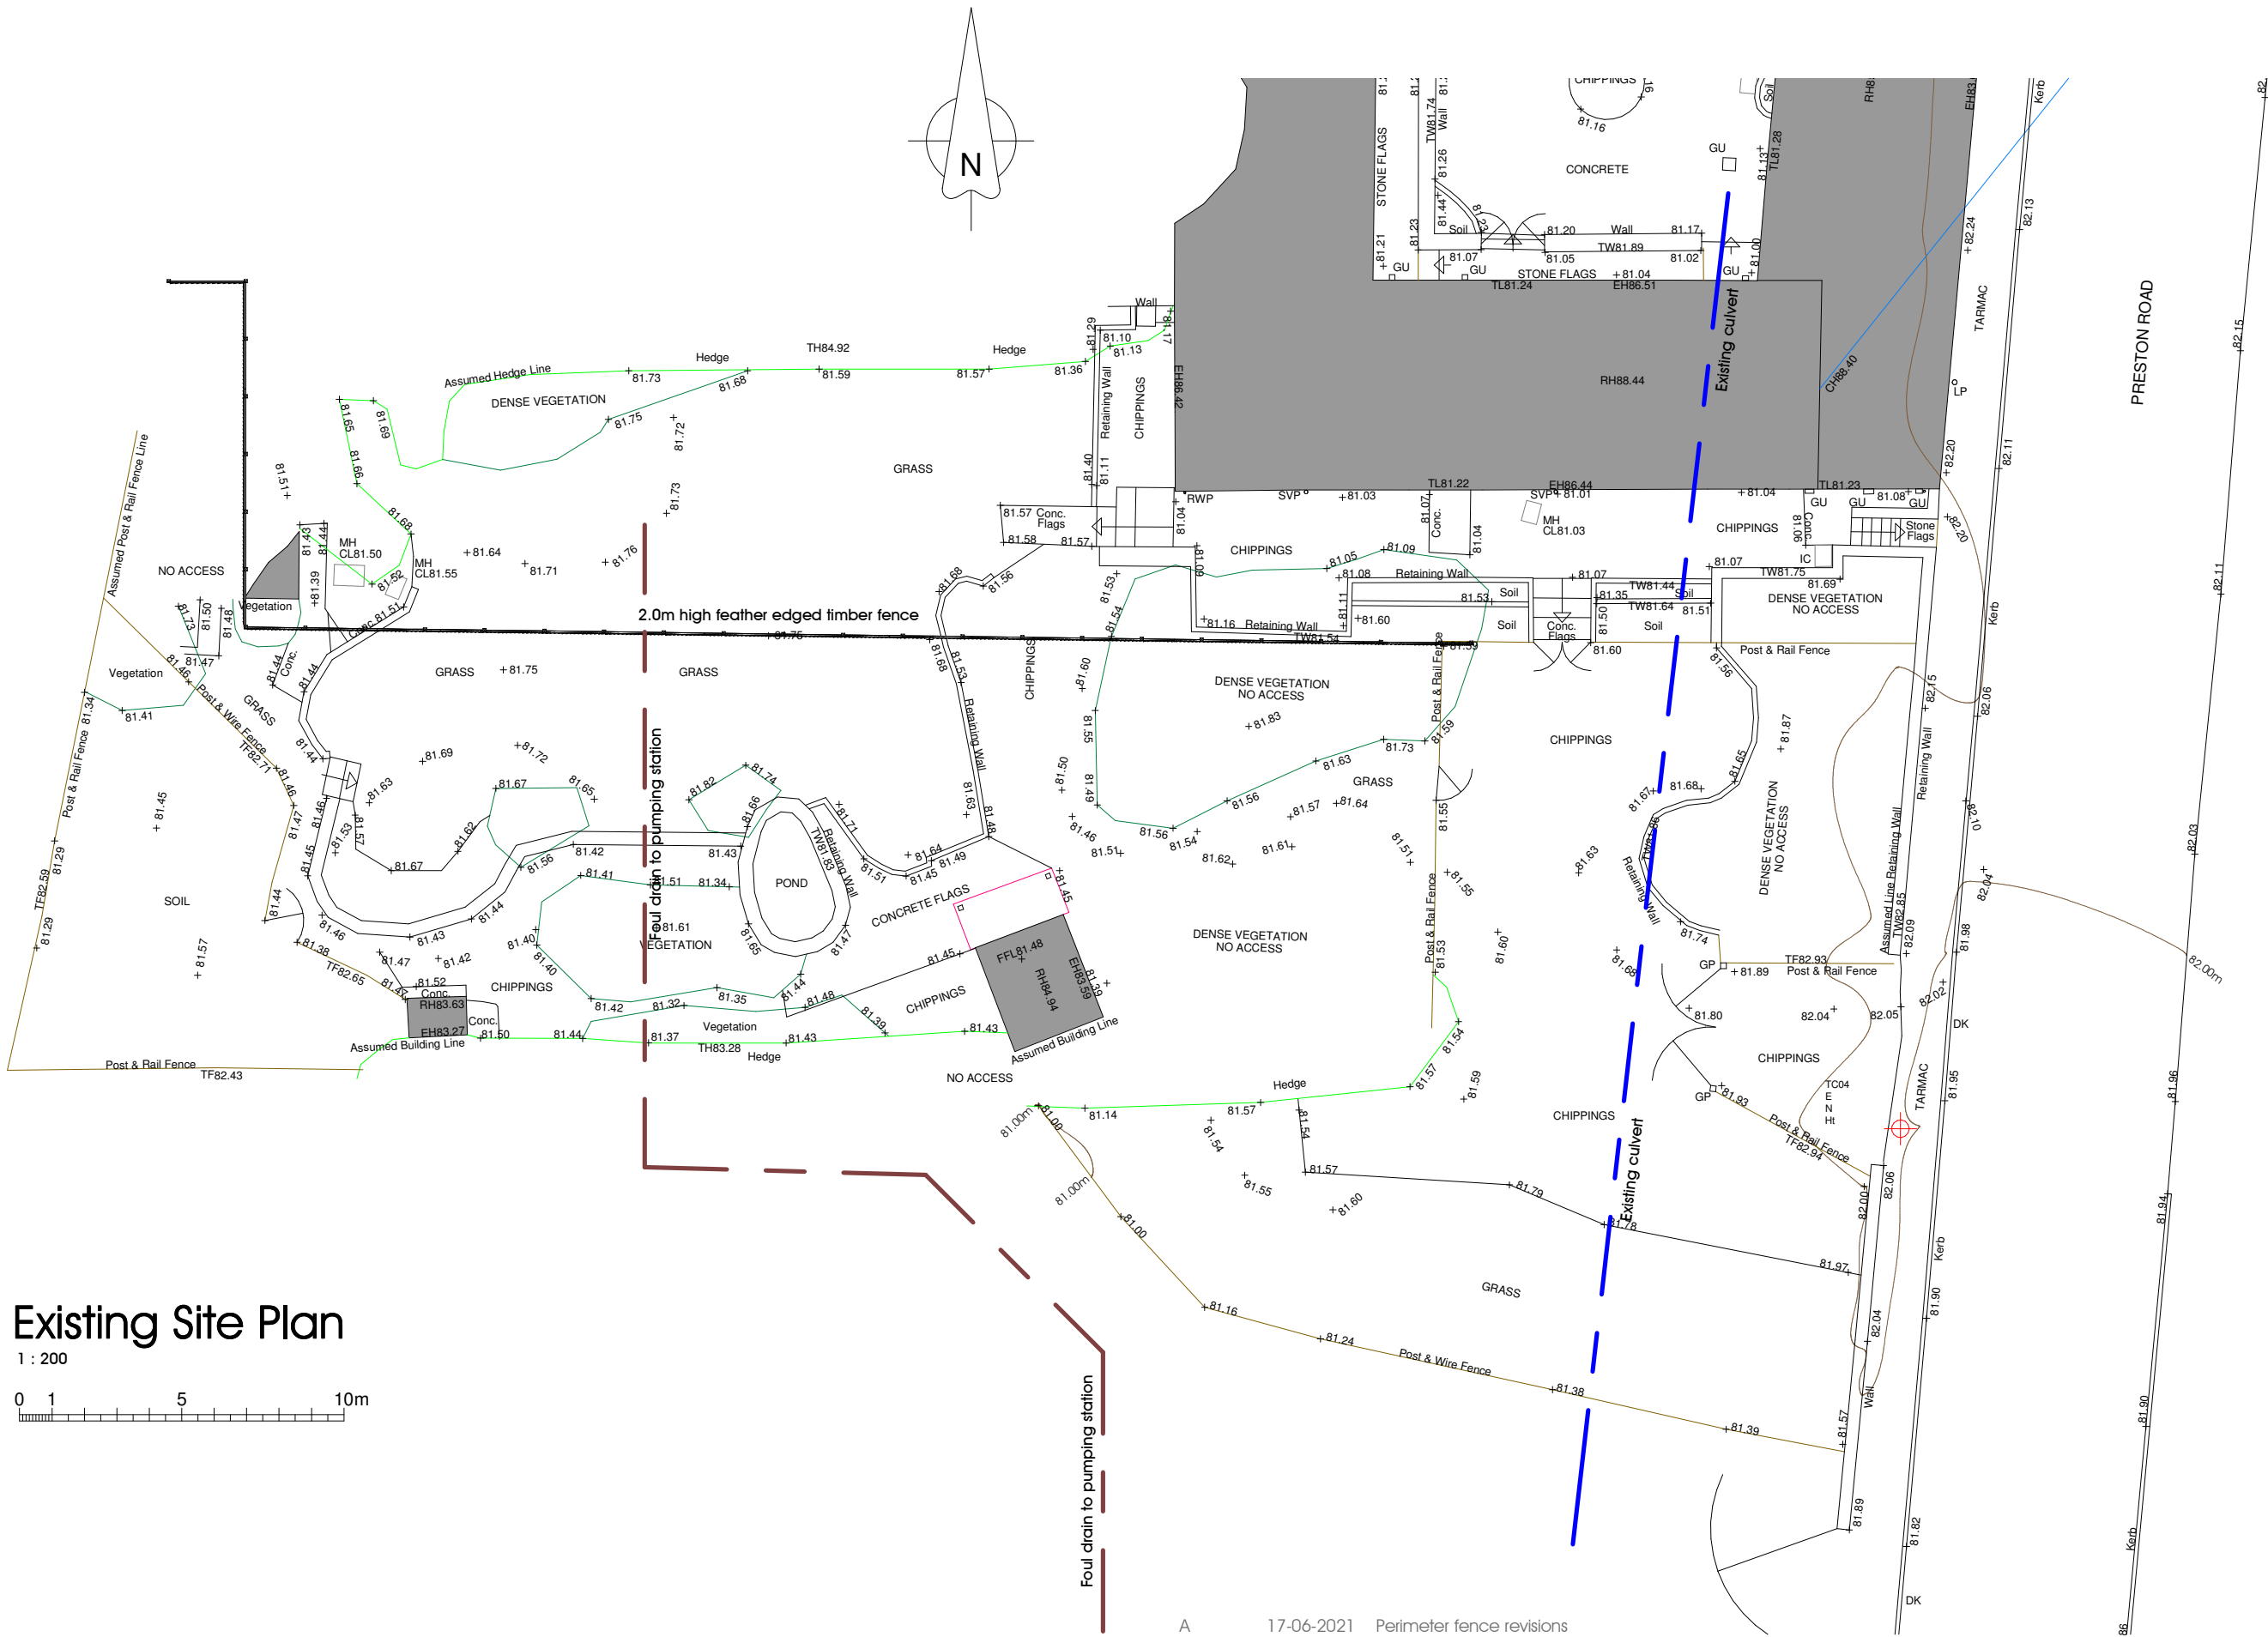

Existing Site Plan

1 : 200



A 17-06-2021 Perimeter fence revisions

New Dwelling
Charnley Cottage,
Preston Road. PR3 3BD
Mr & Mrs P & D Nuttall

Planning
Existing Site Plan

DATE March 2021

JOB NO 3231
DRAWING NO 020
REVISION A
SCALE 1 : 200 @ A3

PGB
ARCHITECTURAL
SERVICES LTD