
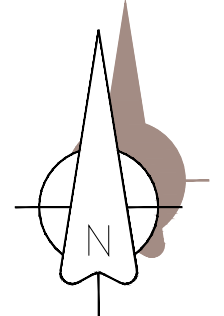


NOTES
THIS DRAWING IS TO BE READ IN CONJUNCTION WITH ALL OTHER DRAWINGS FOR THIS PROJECT.
ALL LINES AND DIMENSIONS ARE TO BE CHECKED ON SITE BY THE CONTRACTOR PRIOR TO
PLACING ORDER OR COMMENCING ANY OF THE BUILDING WORK.
ALL DIMENSIONS ARE IN METRES UNLESS OTHERWISE STATED.
SITE ARE TO BE REFERRED TO THE FORMER LAYOUT ON THE PLAN AND THAT FOUND ON

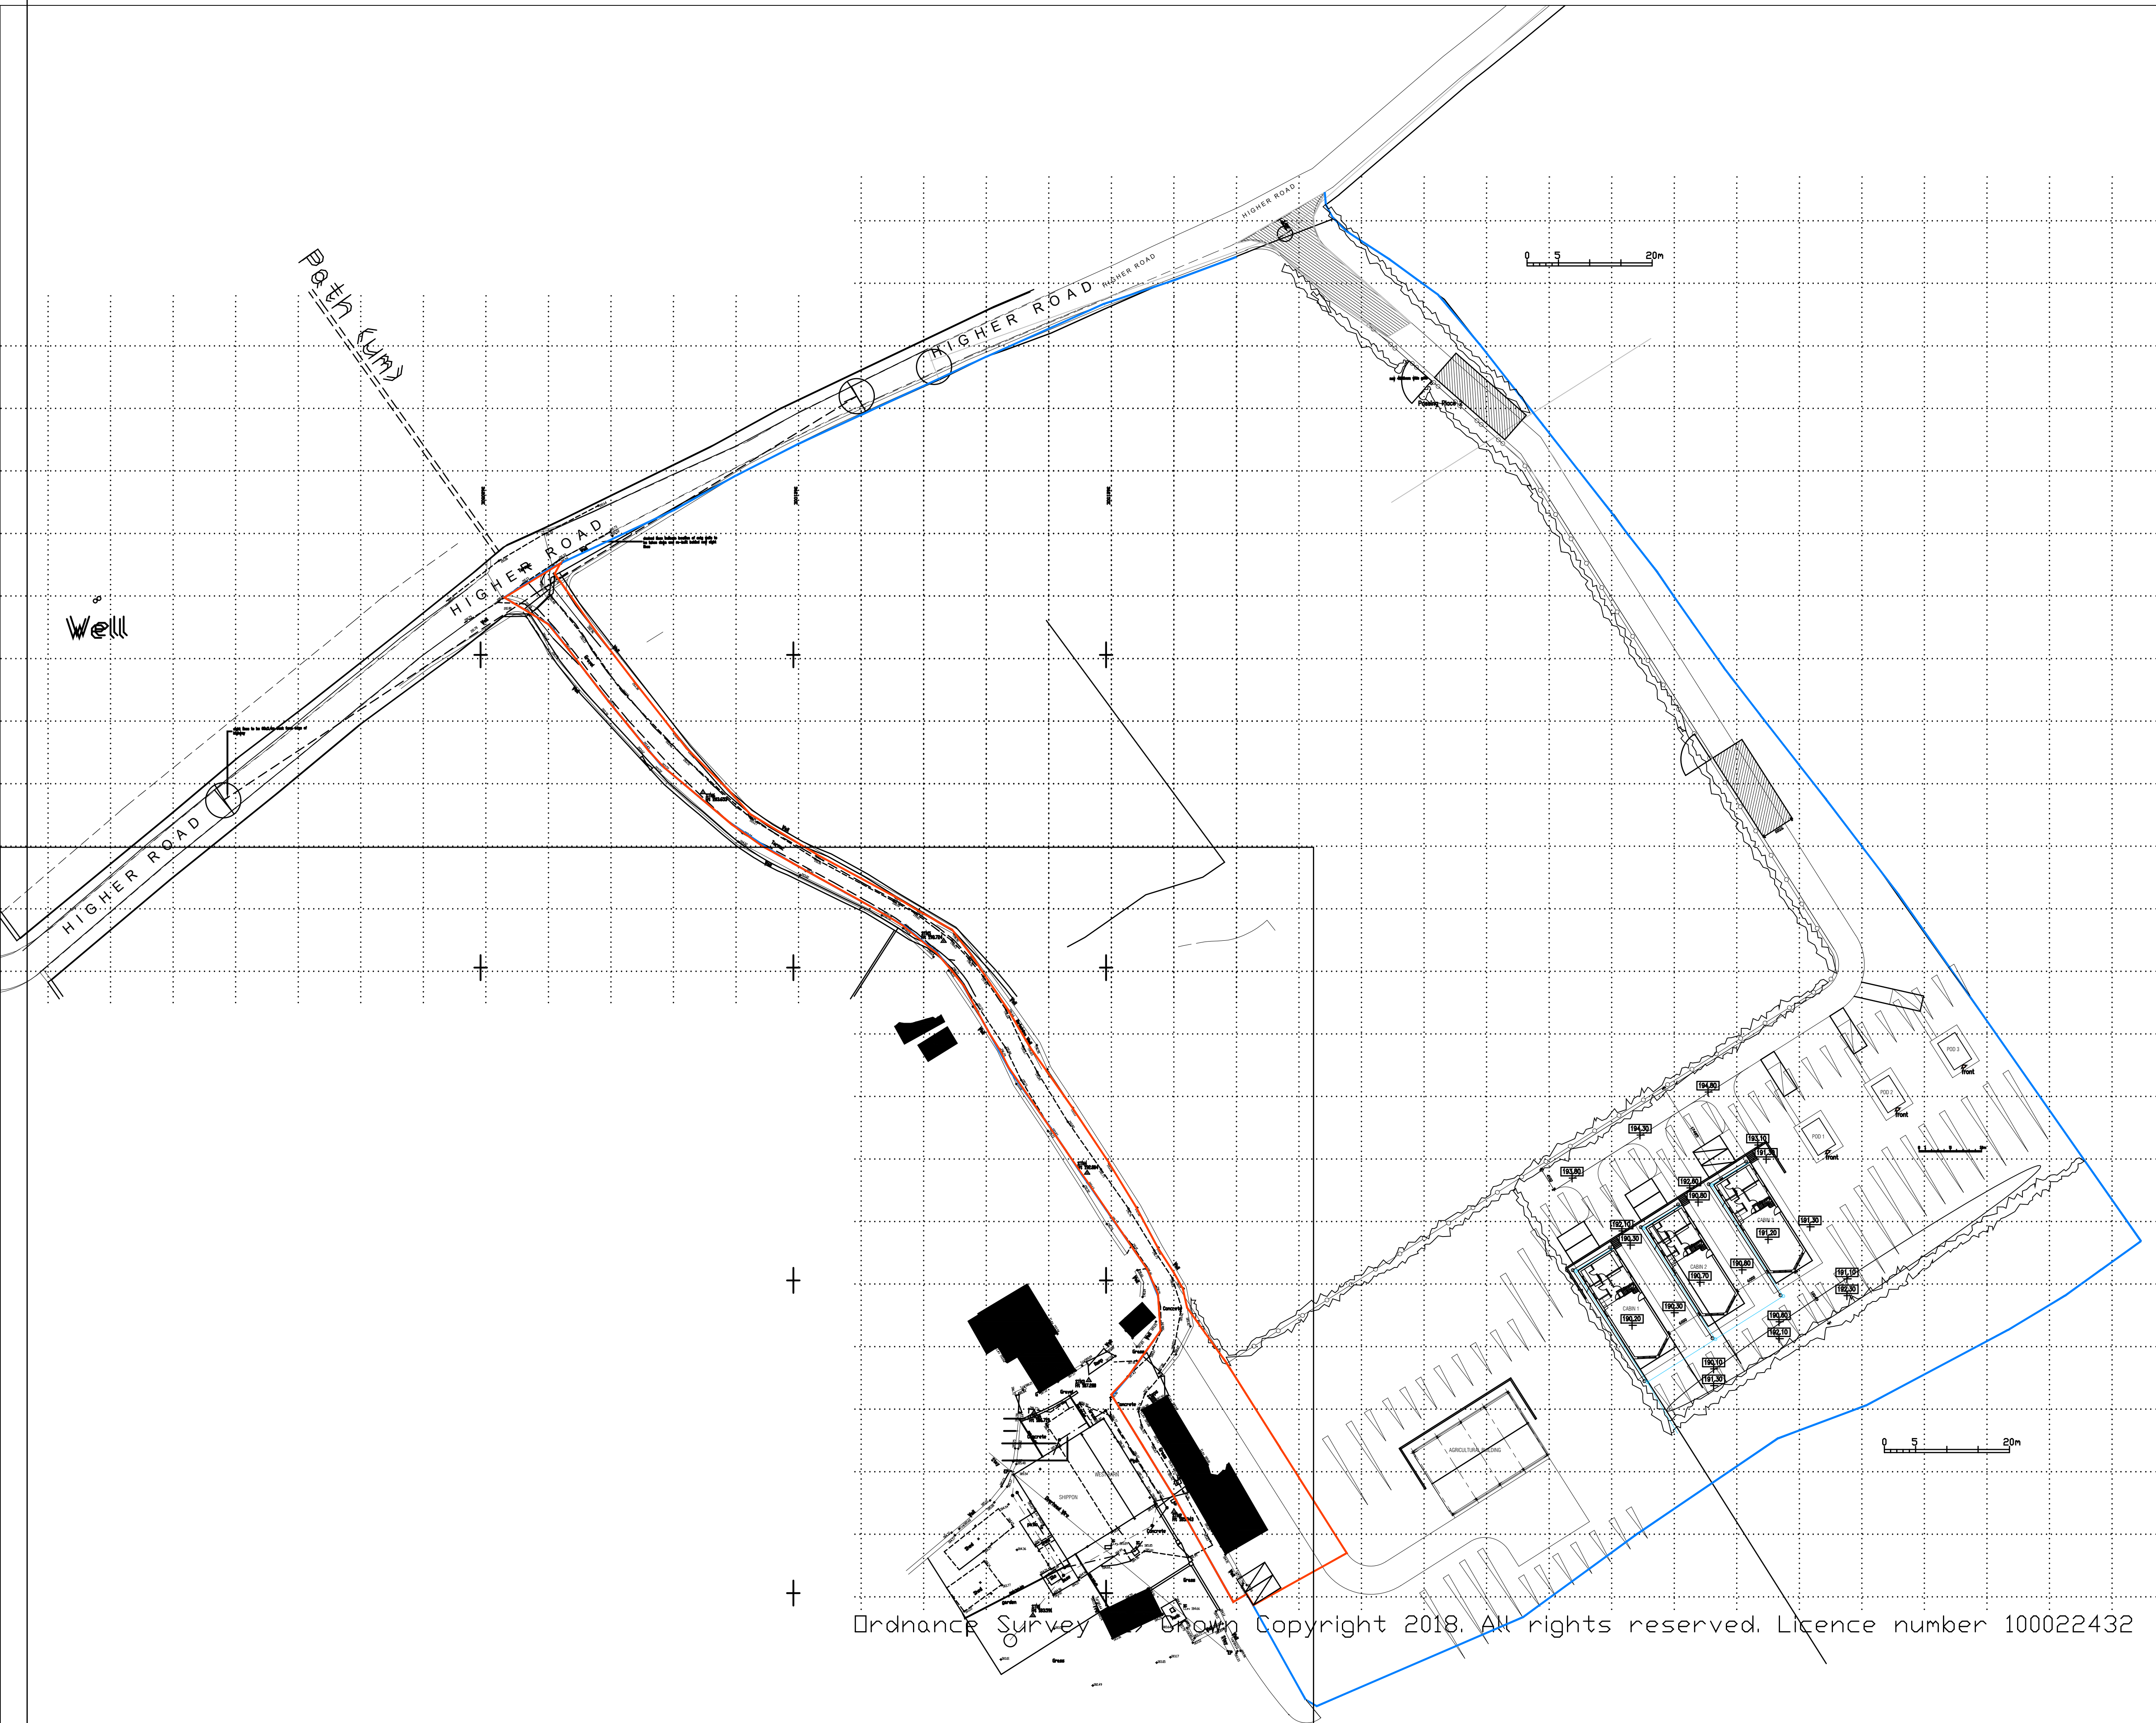

B 30.04.21 Road name increased for
Planner
A 29.04.21 Red and blue edge amended
for Planner

Rev. Date Description
A.L.H. Design Services
Barley Cottage, Brewery Street, Longridge, Lancs
PR3 3NB. Tel & Fax : (01772) 783719

Client
Mrs L Degnen,
Brows Barn East,
Higher Road,
Longridge
Nr Preston, Lancs, PR3 2YX

Job/Scheme Title
CHANGE OF USE OF EAST BARN
TO RESIDENTIAL UNIT

Drawing Title
PROPOSED SITE PLAN

Job/Scheme Number		Drawing Number	
0607/93		Drawing No 04 B	
Scale	Date	Drawn	Checked
1/500th	Mar 21	a.t.l-h.	