






EXISTING FRONT ELEVATION

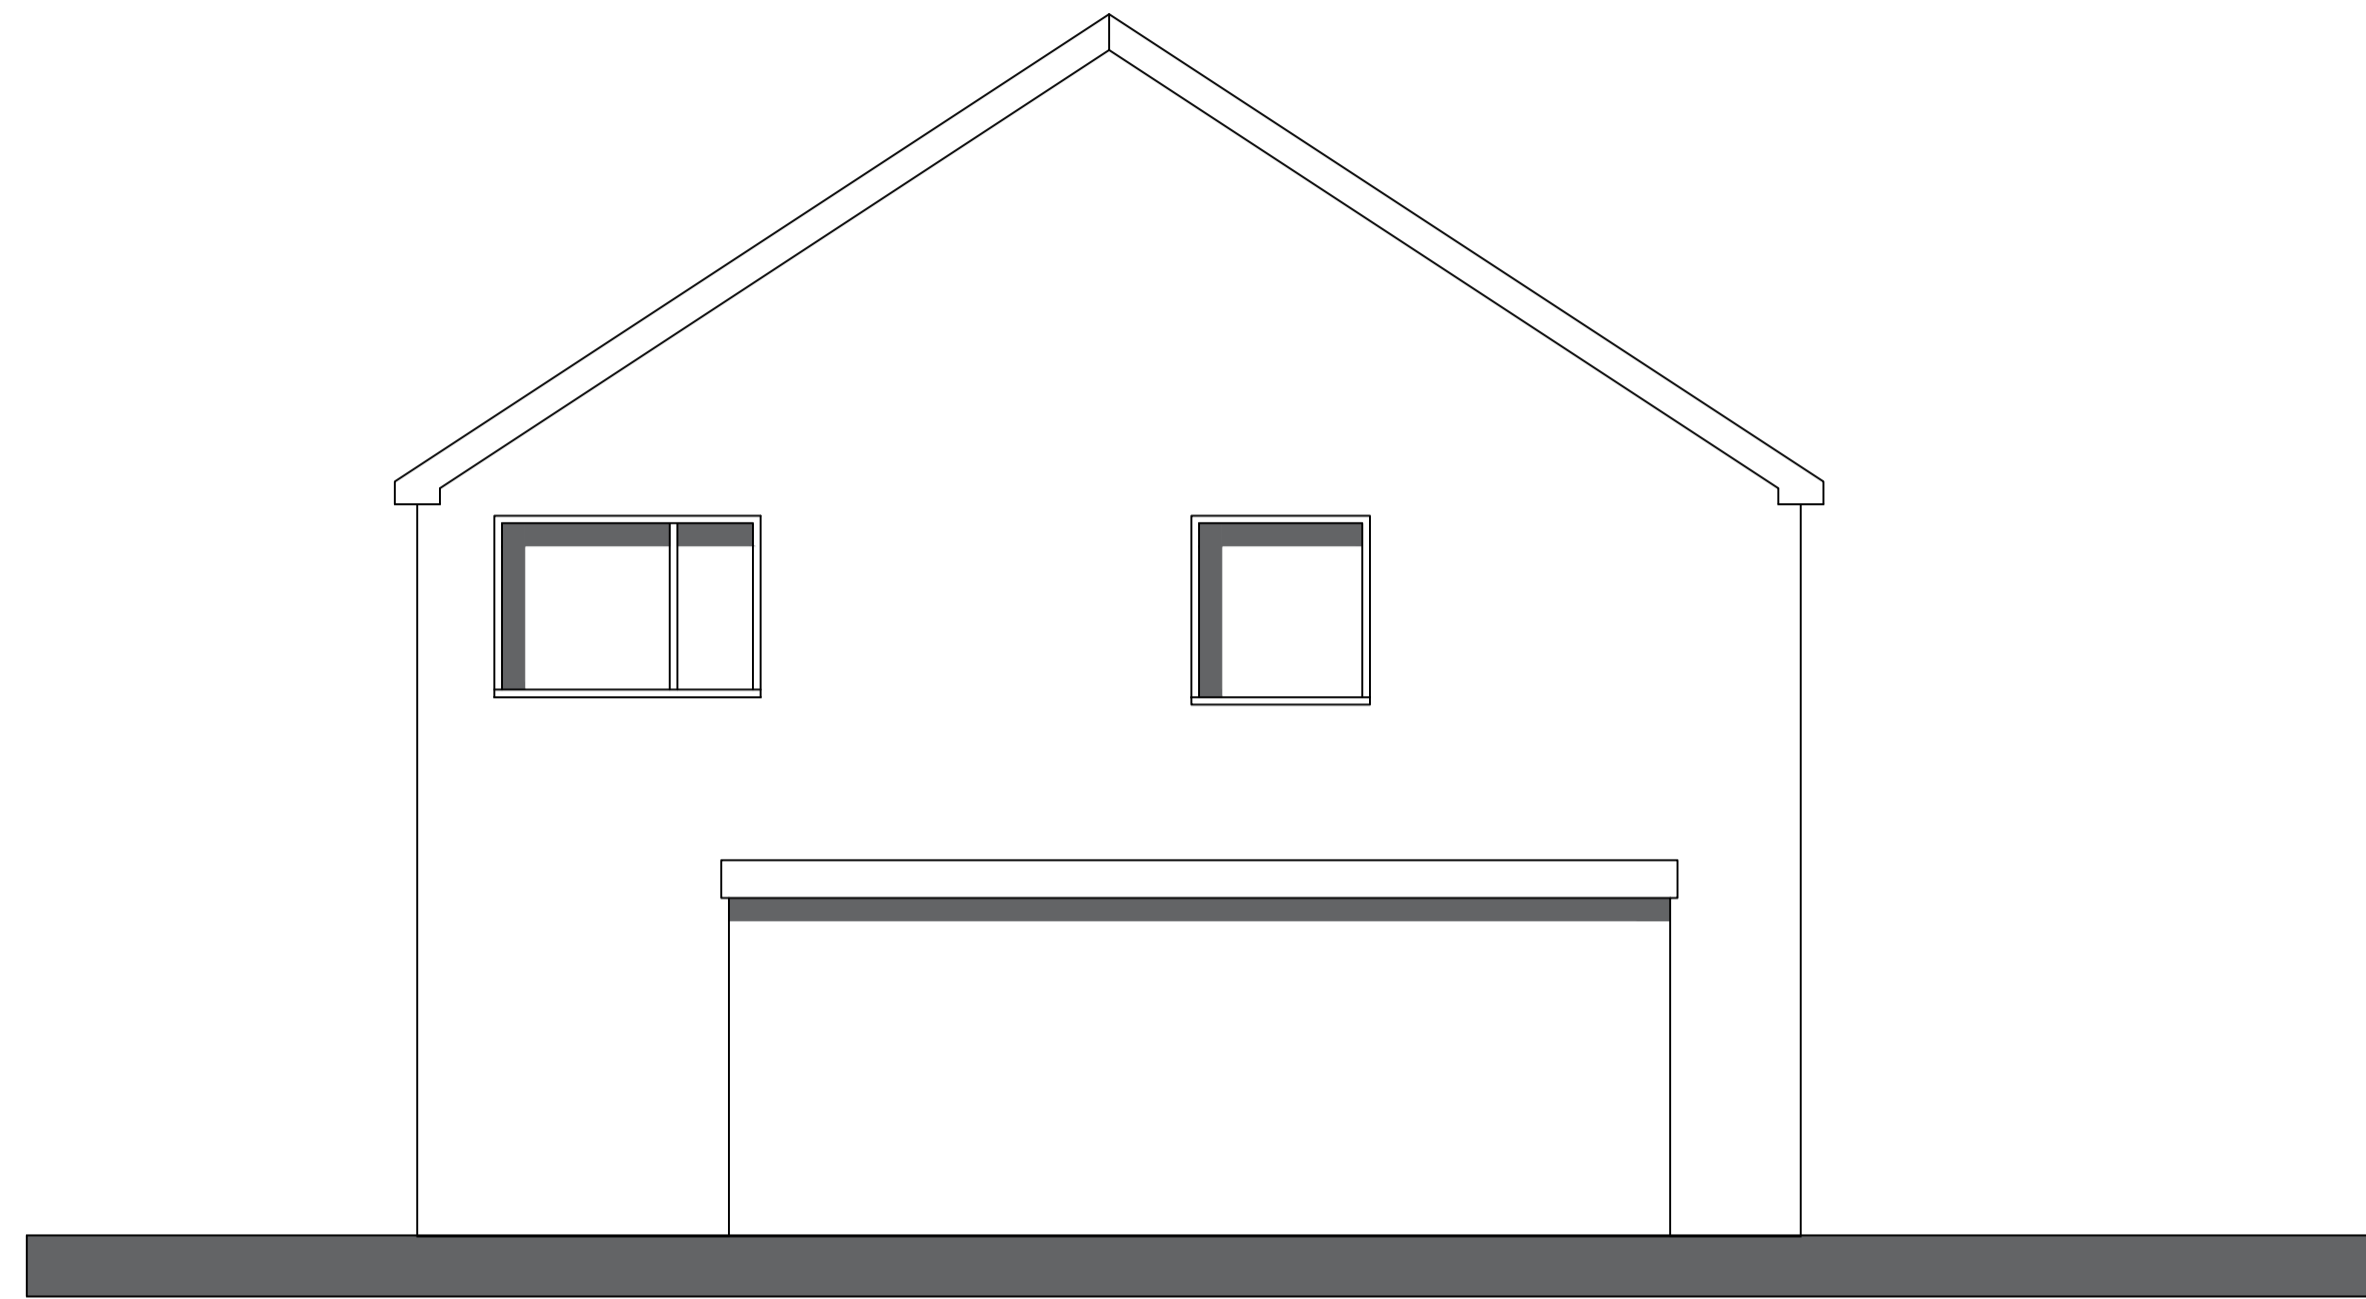

EXISTING SIDE ELEVATION

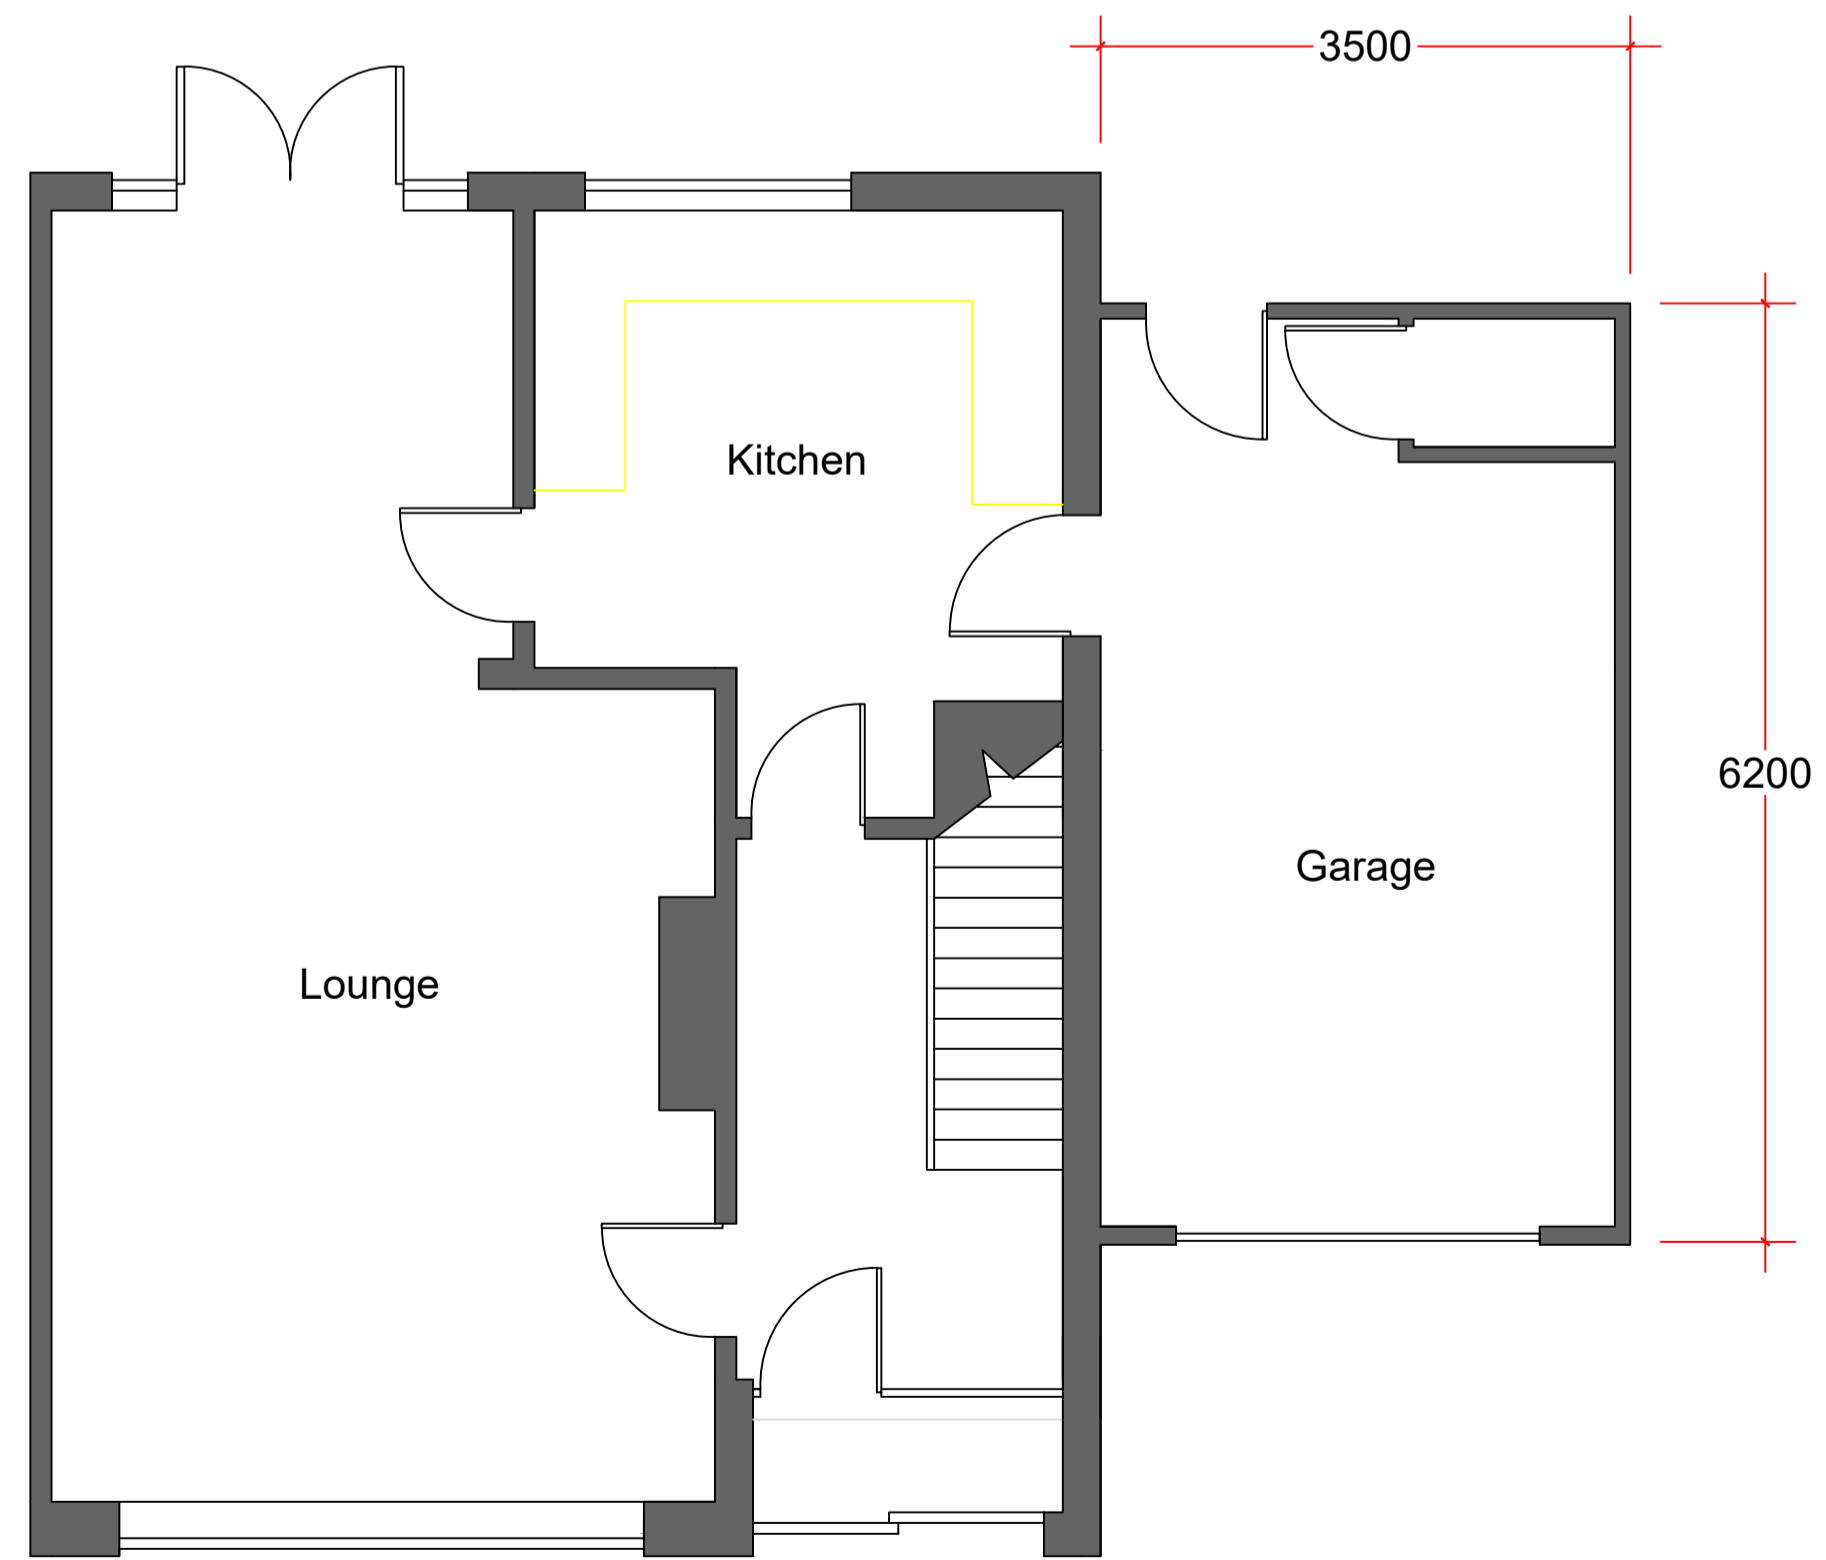

EXISTING GROUND FLOOR PLAN

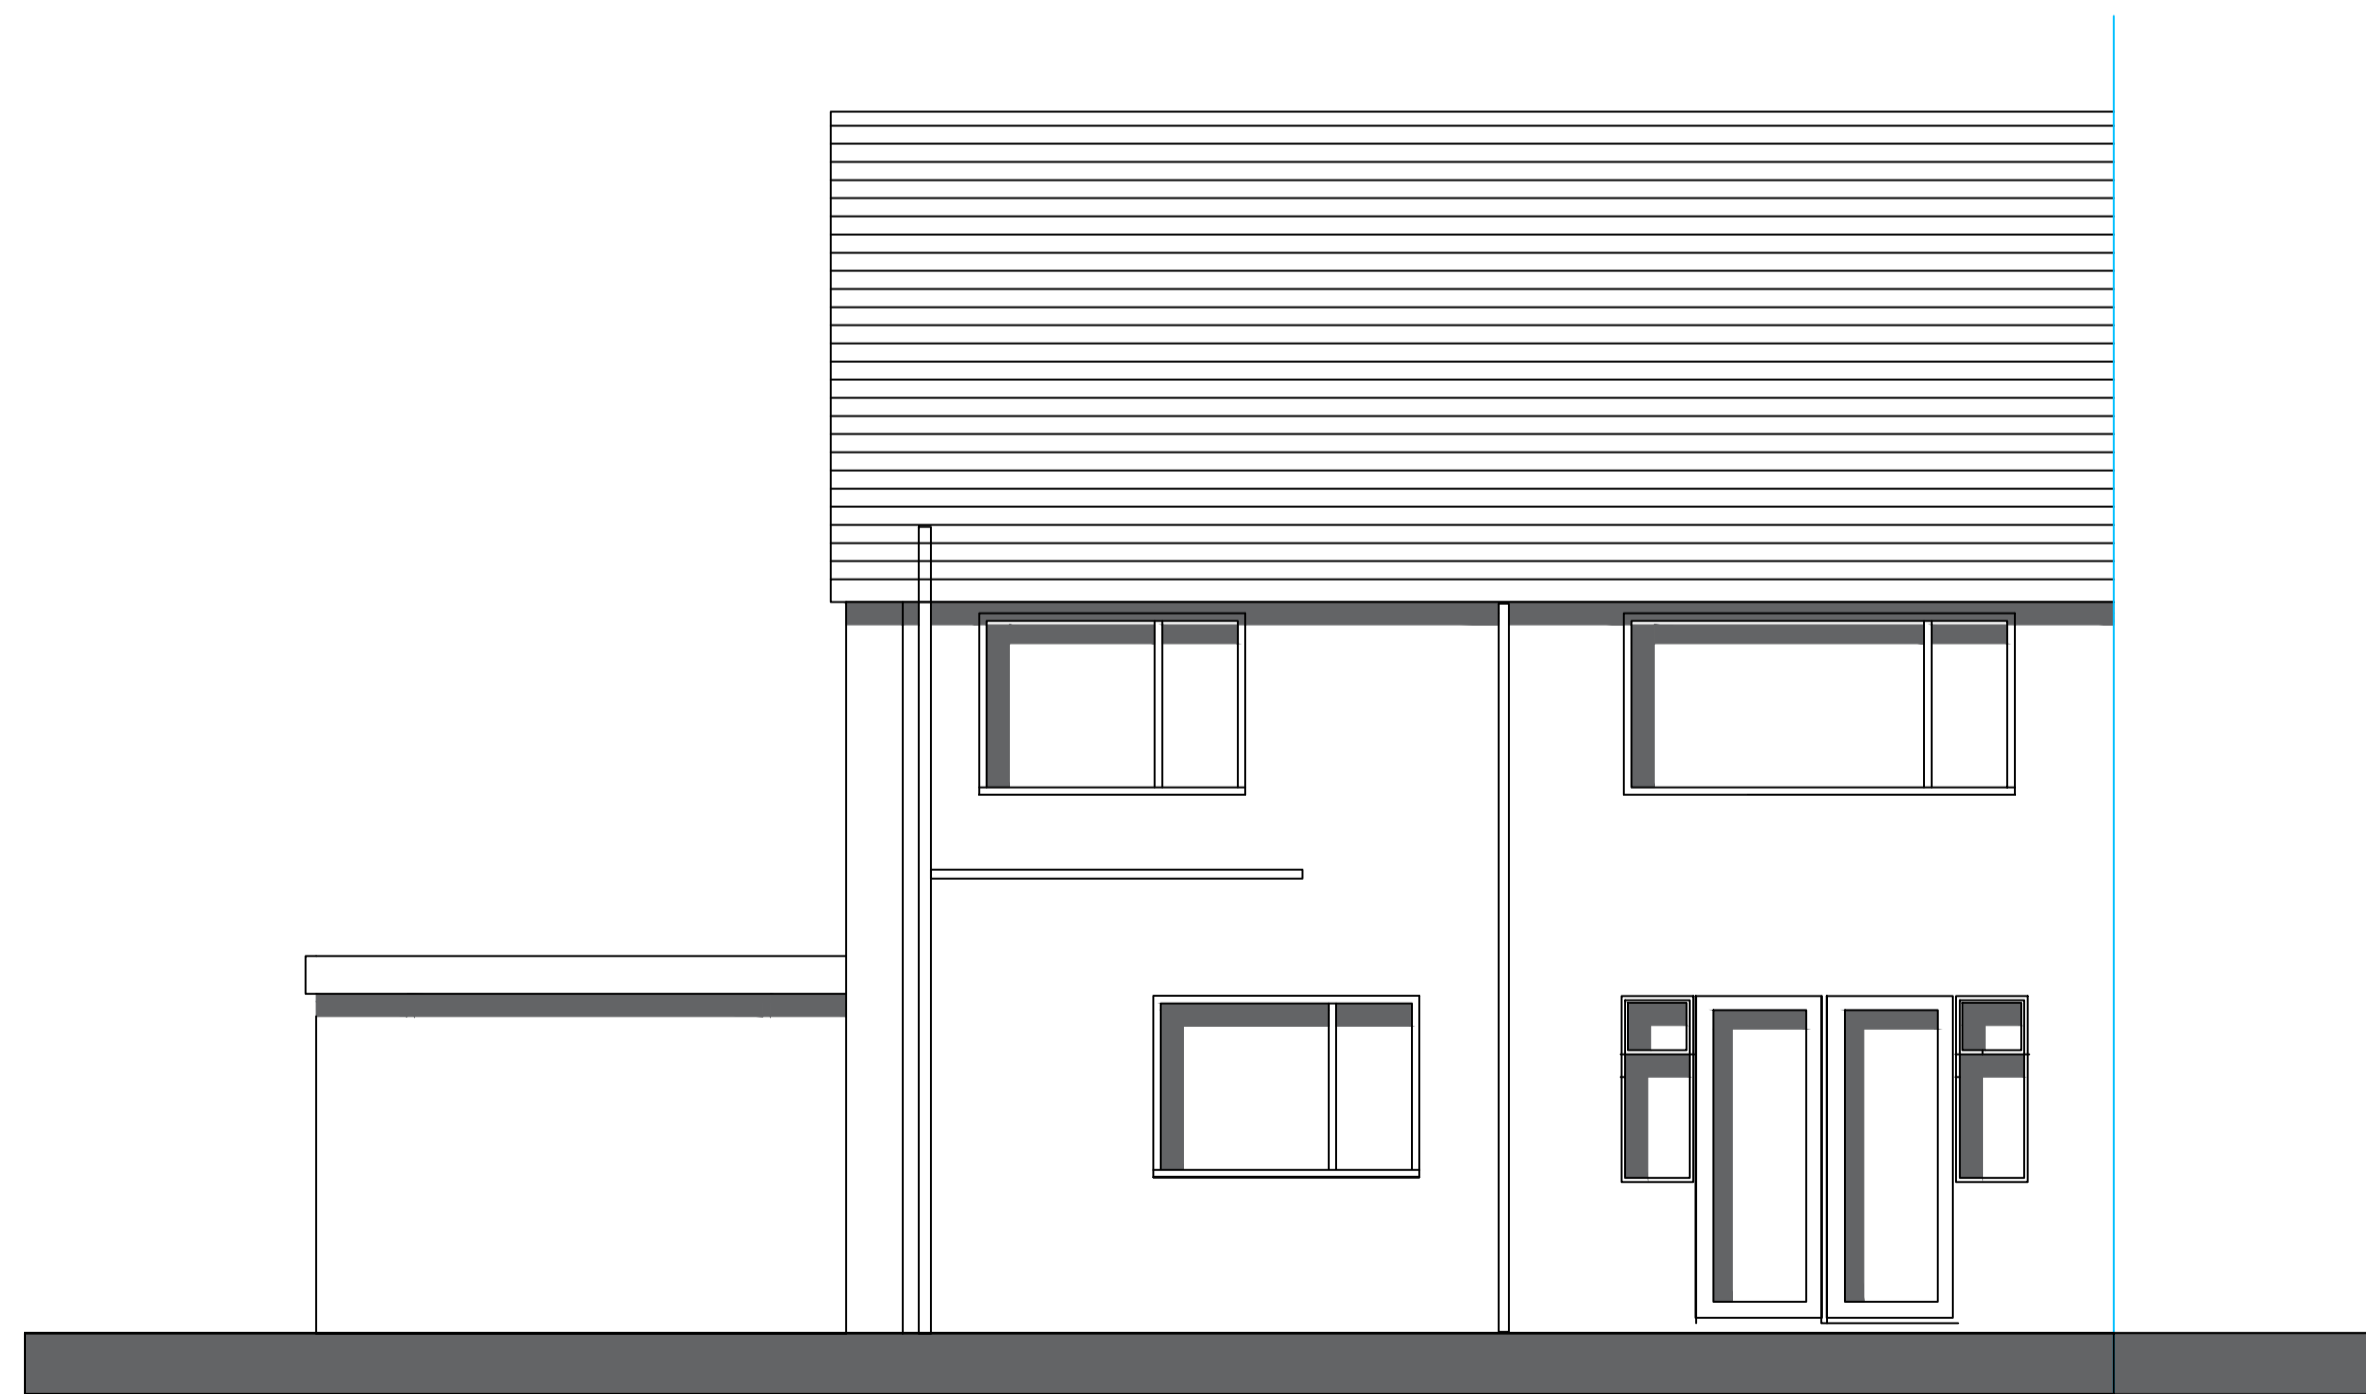

EXISTING REAR ELEVATION

Notes.

notes.
FOR PLANNING APPROVAL ONLY
REFER TO THE SITE PLAN ALSO

Project.
22 PINDER CLOSE
WADDINGTON
LANCASHIRE

Client.
CHRIS LORD

drawing title:
EXISTING ARRANGEMENT

status.

scale.
1:50 AT A1

Drawn by: checked: PH

Date.
23/04/21

project no. PHA/610	dig no. 100	rev. -
------------------------	----------------	-----------