


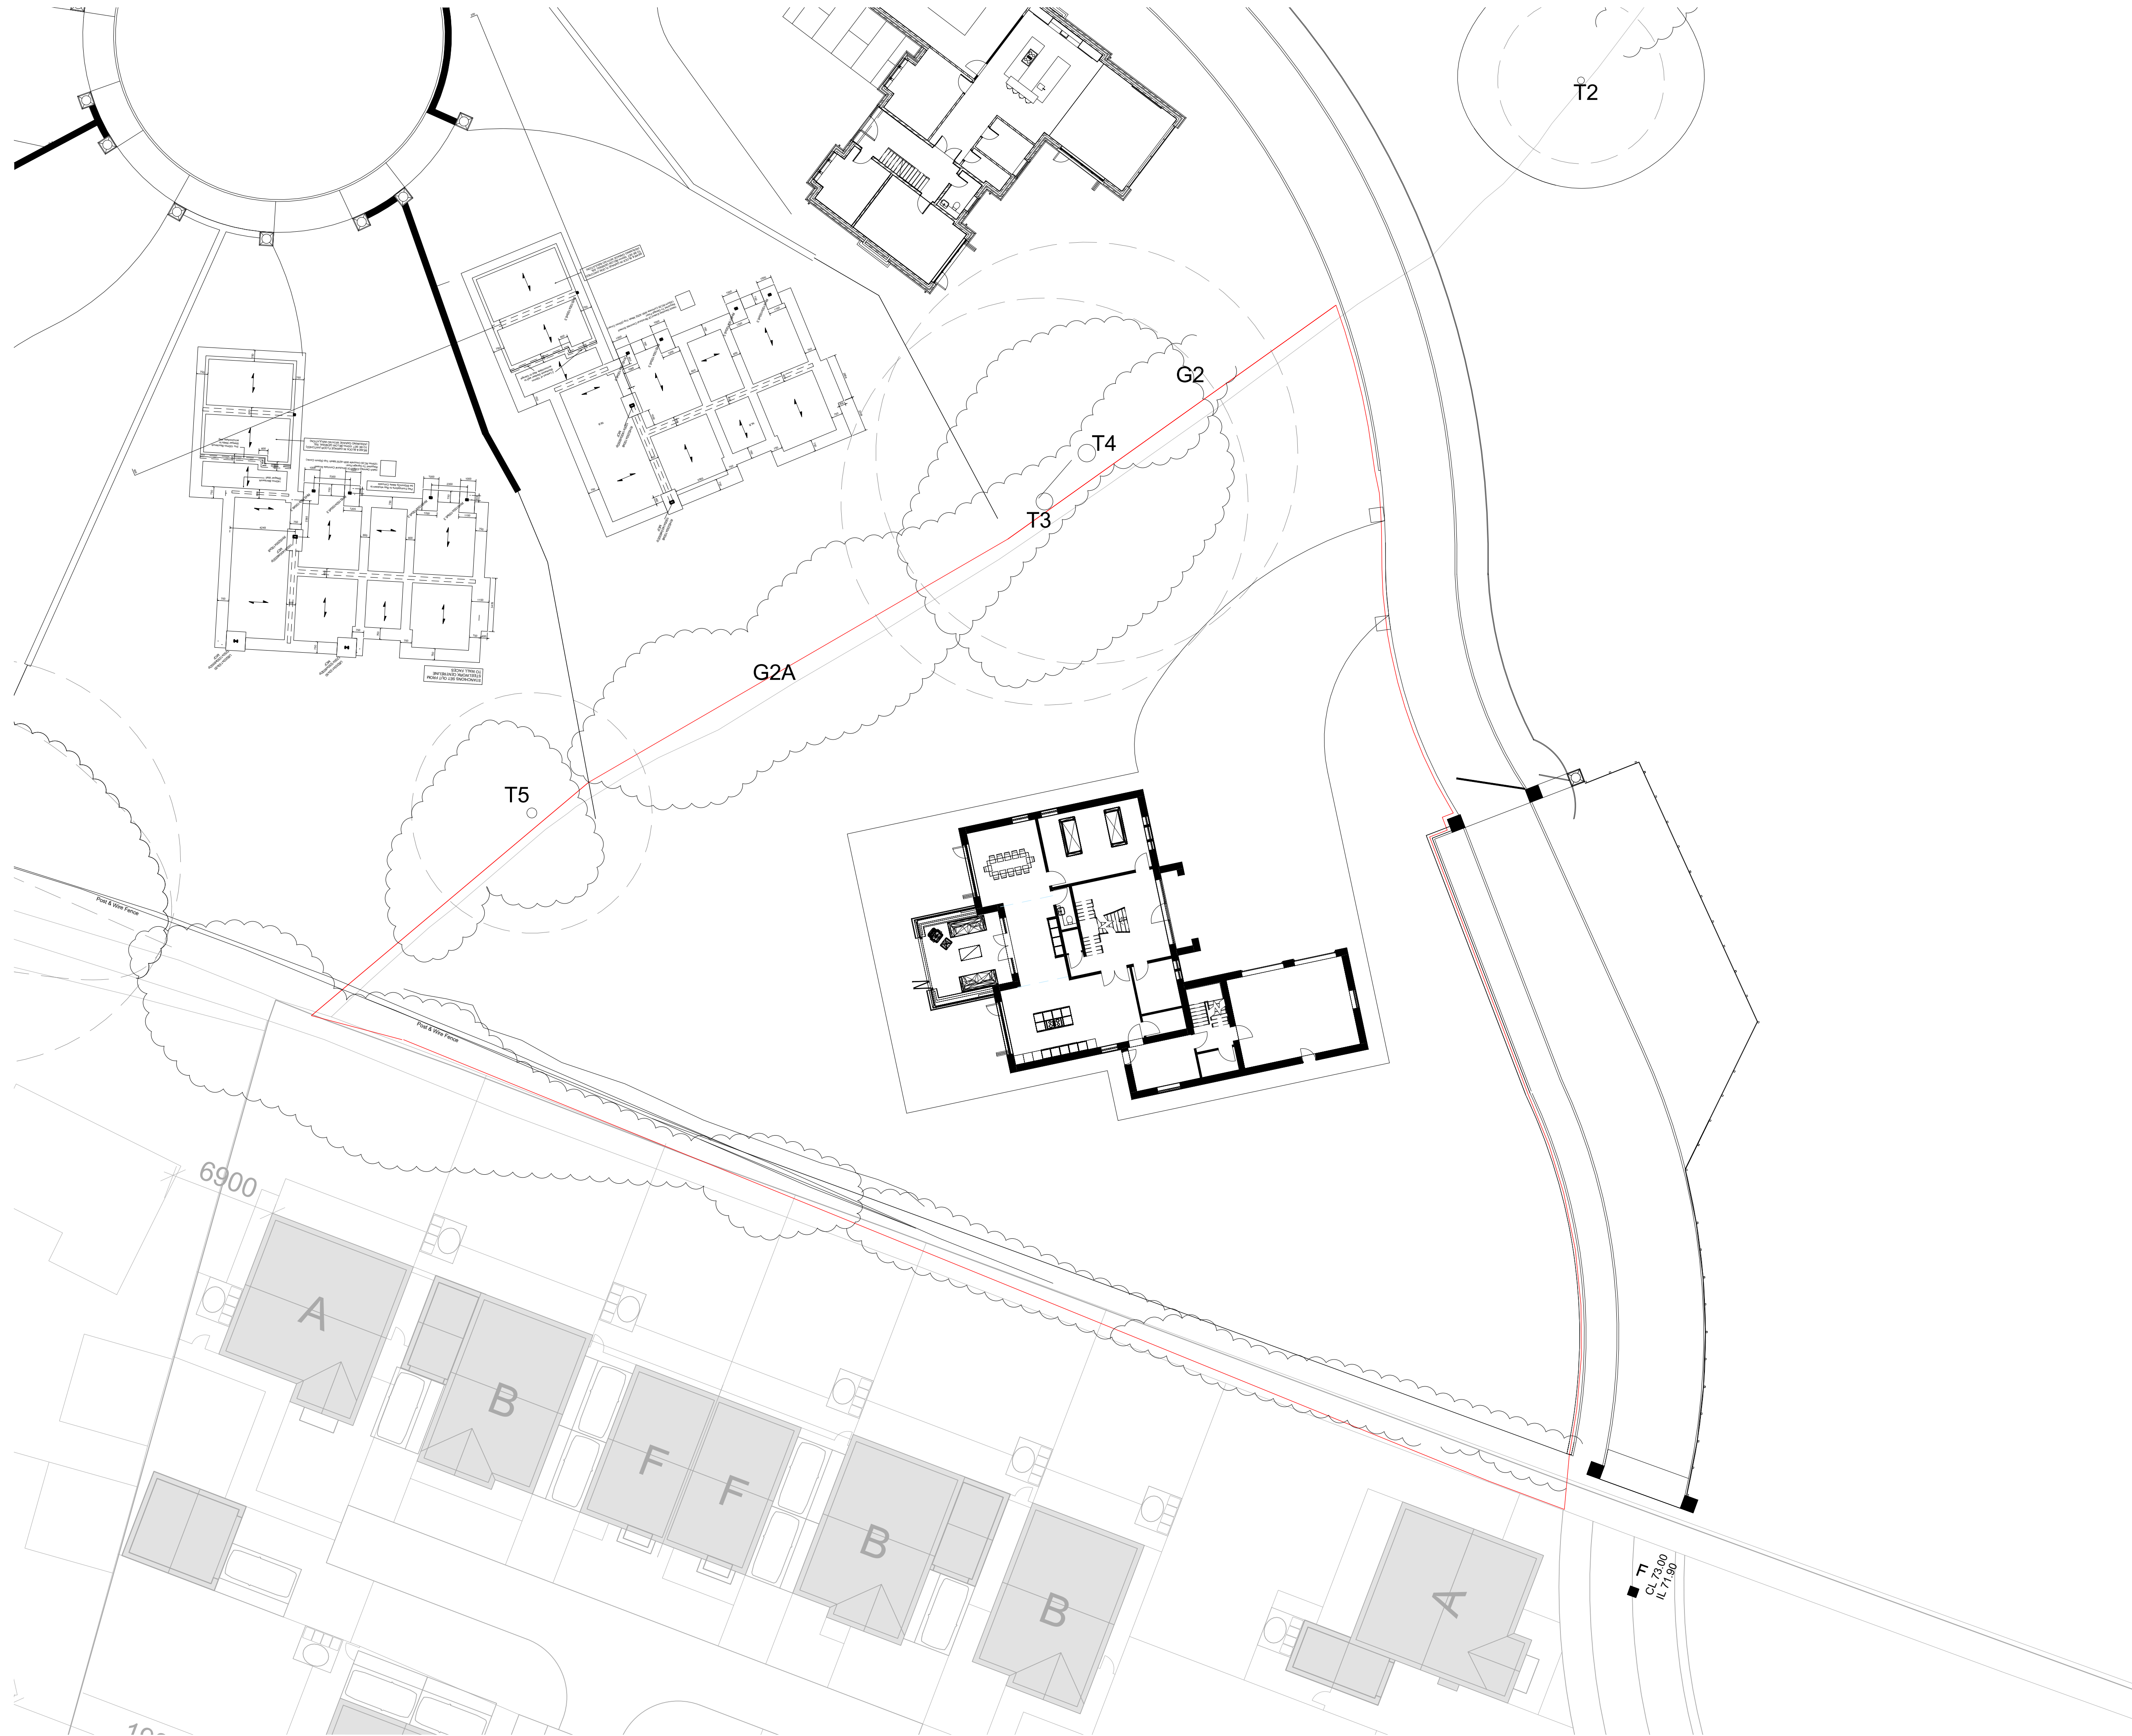

N

0m2.8m5.6m8.4m11.2m

VISUAL SCALE 1:200

COPYRIGHT:

The copyright of this drawing is held by AST* - Assorted Skills + Talents Limited and no reproduction is allowed without prior permission. This drawing must be checked and verified by the contractor prior to work commencing on site. Liability shall not be taken for any defects in this drawing unless, prior to commencing, this drawing and all its dimensions have been so checked and verified. All drawings issued prior to being checked to be treated as draft.

DO NOT SCALE.

1

Proposed Site Plan

1 : 200

rev	description		date	drawn	check
Revision Schedule					

Assorted Skills + Talents*

North Studio:
3 Cobourg Street, Manchester, M1 3GY.
Studio South:
48 Charlotte Street, London, W1T 2NS.
www.assortedskillstalents.com

★

ASSORTED
SKILLS +
TALENTS

client:
Mr & Mrs A. Baron

project:
Proposed House Type Amendments
Plot 8, The Oaks, Whalley, Lancashire

drawing:
PROPOSED SITE PLAN

drawing no: 19_2020-007	project - originator - volume - level - type - role - drawing number rev:	drawn: 01/16/21
original by: Author	issue status: PLANNING	scale: 1 : 200 @A1
checked by: Checker		