


REFER TO DRAWINGS PHA/200,300 & 400 FOR FURTHER INFORMATION

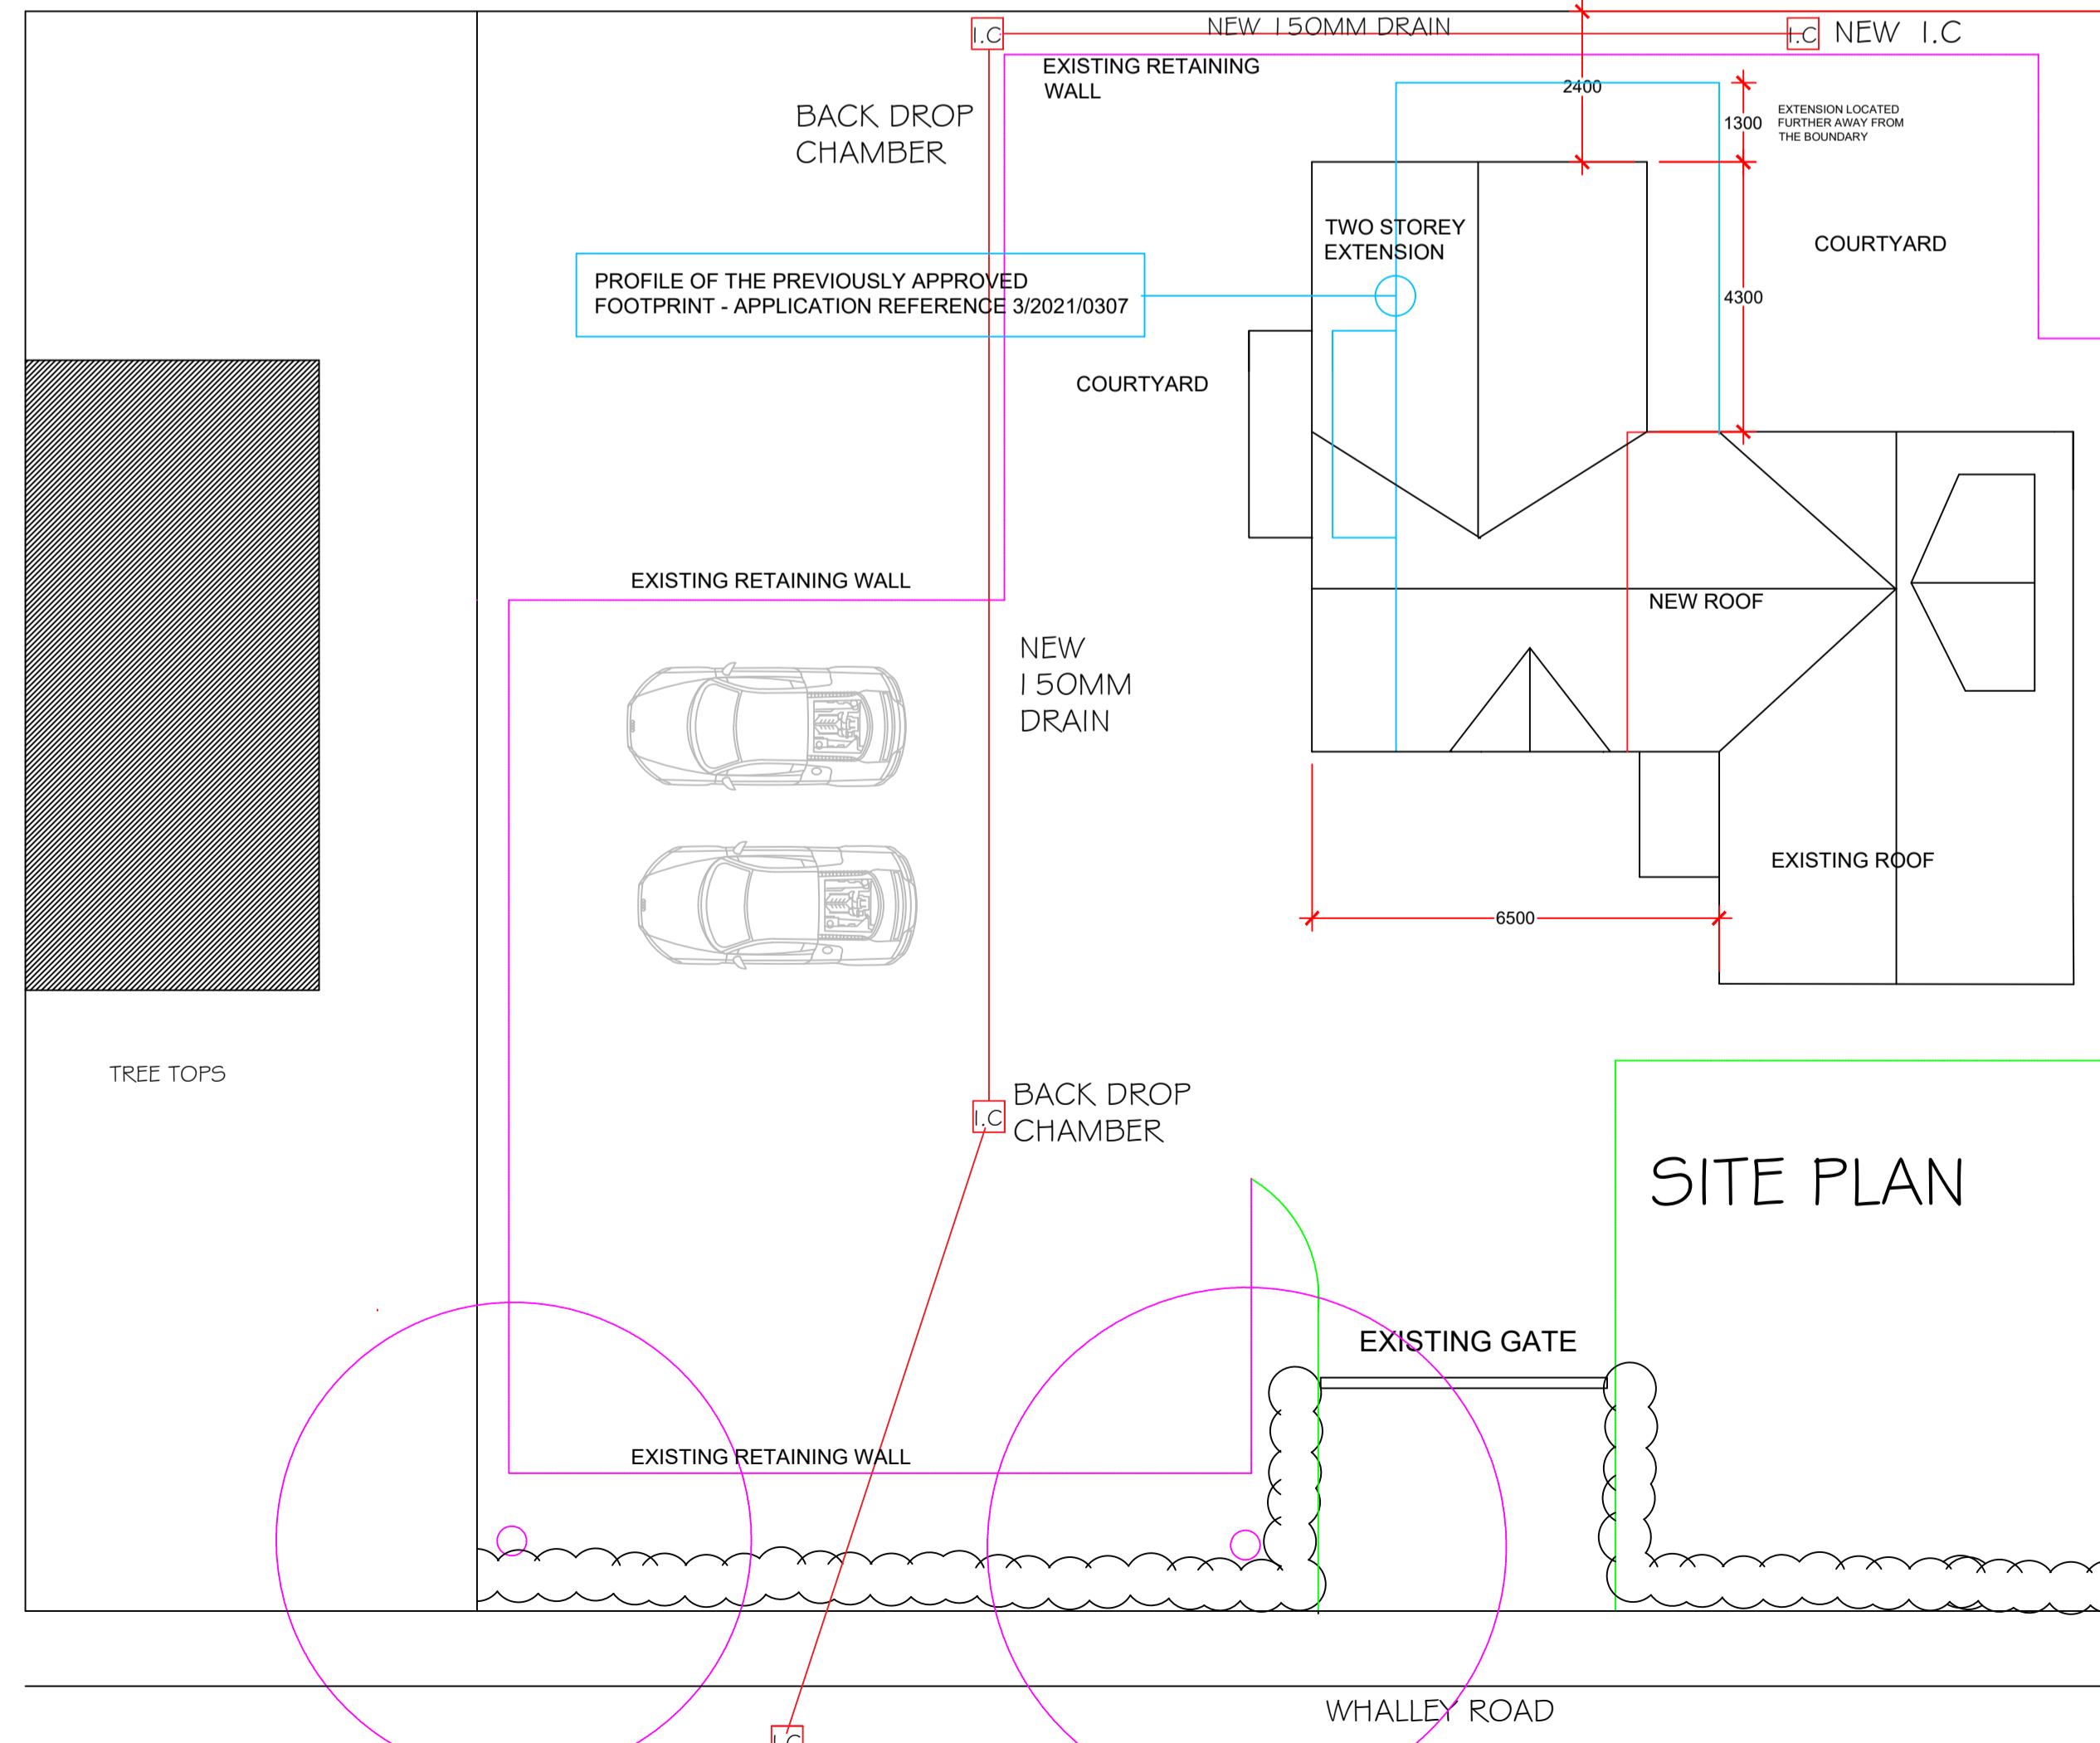

Notes.		
notes.		
Project.		
PROPOSED EXTENSION AND ALTERATIONS GLENBURN BILLINGTON LANCASHIRE		
Client.		
MR & MRS BRUNSKILL		
Drawing title.		
SITE PLAN ELEVATIONS AND PLANS		
Status.		
Scale.		
1:100 AT A1		
Drawn by:	Checked:	PH
Date.		
3 MAY 2021		
Project no.	Fig. no.	Rev.
PHA/401	100	-