

Copyright: All rights reserved. This drawing must not be reproduced without permission.

All work to be carried out in strict accordance with the Building Regulations and the British Standards

Contractor to verify all dimensions at the job prior to making any shop drawings or commencing any work



Written dimensions to be taken in preference to scaled off dimensions. If in case of any doubt please ask.

All work to be carried out in strict accordance with the Health & Safety Executives Regulations.

All drawings based on scheme supplied by client, all dimensions and setting out to be checked on site prior to commencement.

The Construction Design and Management Regulations 2015:-

Under CDM2015 the domestic client has a duty and also the responsibility of appointing a Principle Designer (PD) which can be the appointed contractor or a suitably qualified person, whose role it is to identify any special hazards in the carrying out of the construction works and prepare a Health & Safety Plan if necessary. This should be a formal agreement and could involve the services of a specialist Principle Designer.
Should you require any further assistance please contact this office.

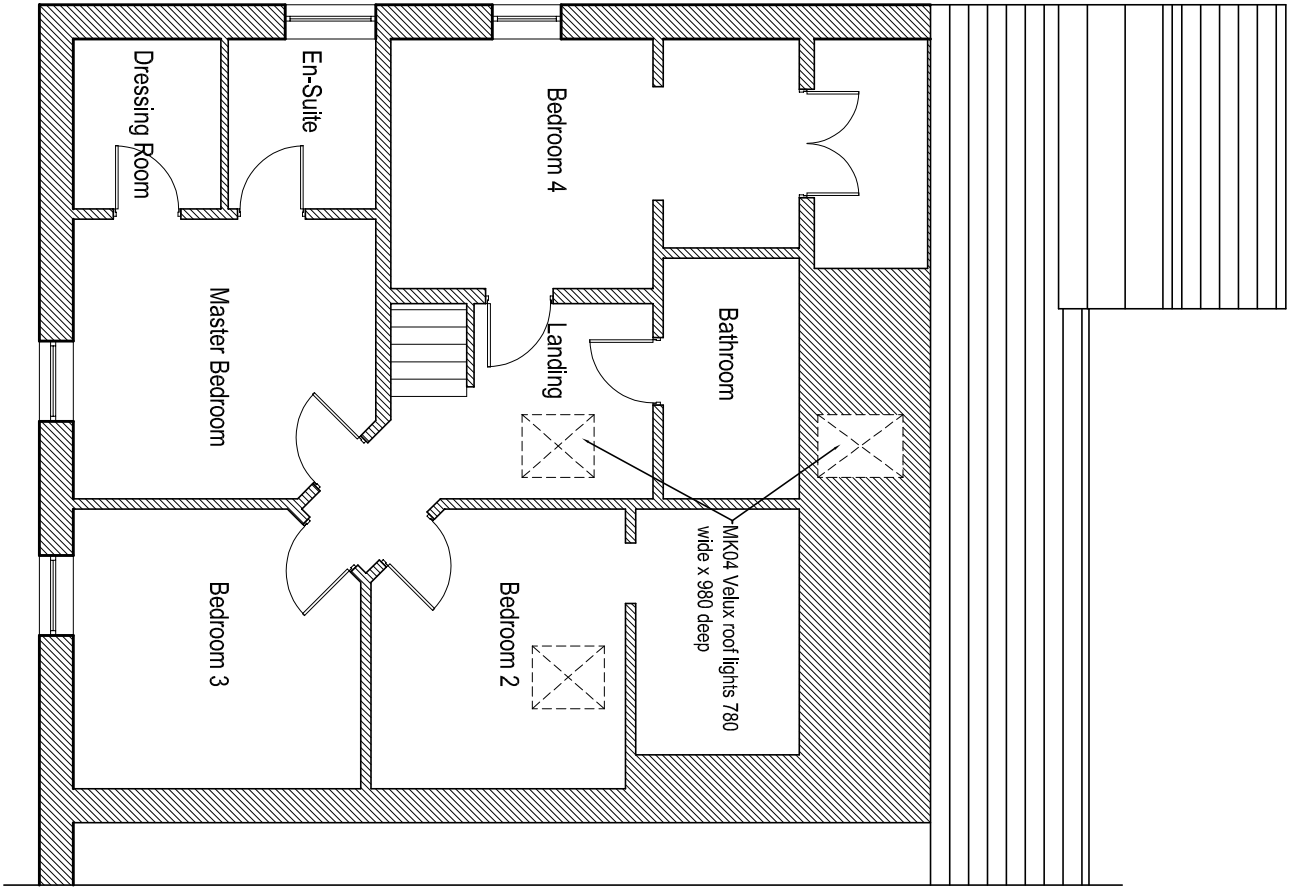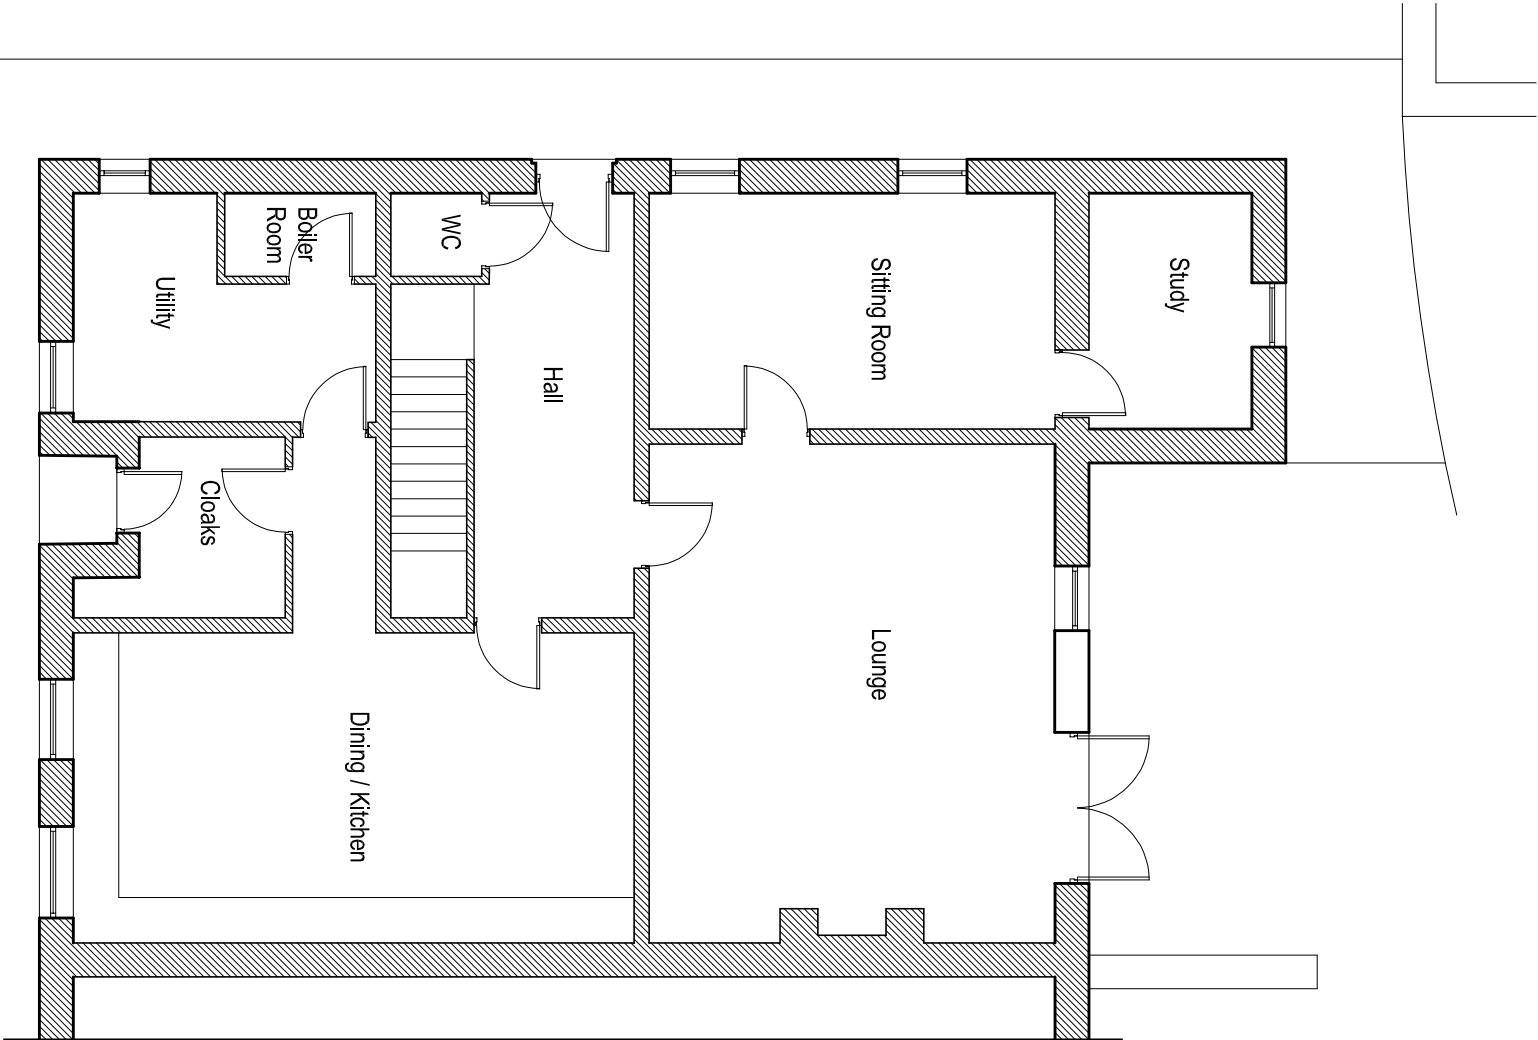

Bar Scale in 1 metre divisions

CLIENT

Mr A Ah Chin Kow

PROJECT


Proposed Installation of 2 Velux Roof Lights
17 Brookes Lane, Whalley
Ground & First Floor Plans As Proposed

AMENDMENTS

DRAWING No

REV

5

 

Ian Pawson Ltd, 26 Essex Street, Barnoldswick, Yorkshire, BB18 5DT

Tel: 01282 814148

E-mail: info@ianpawson.com www.ianpawson.com

SCALE	DATE
1:100 @ A3	April 2021
BY	JOB No
i Pawson	1621 /

Architectural
Technologist
& Building
Design
Consultant