
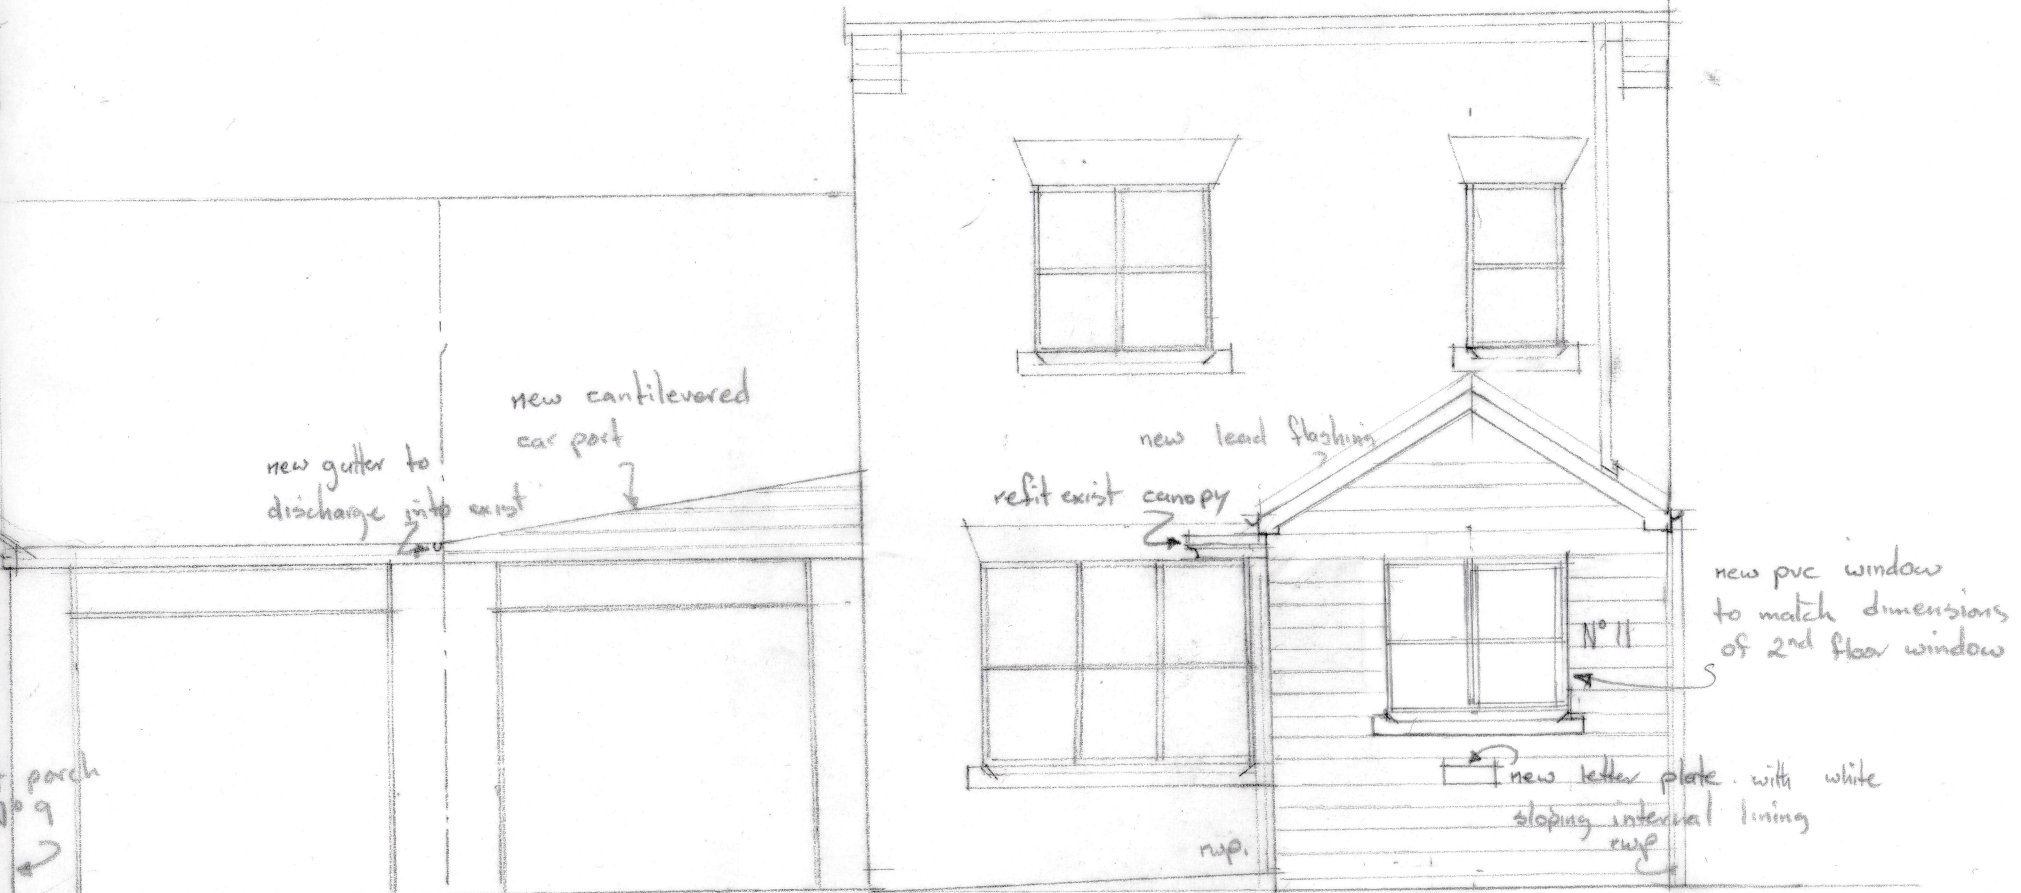


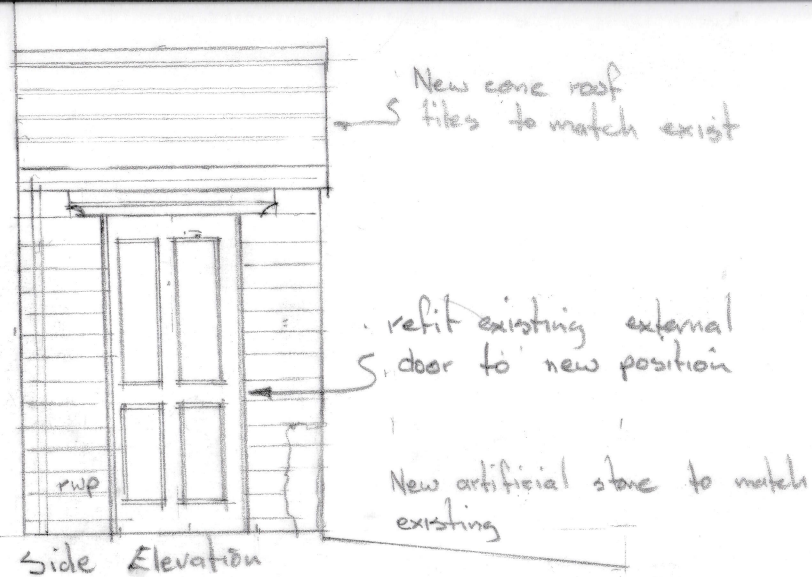

Front Elevation No 11 - scale 1:50 - Porch layout [revised May 2021]