


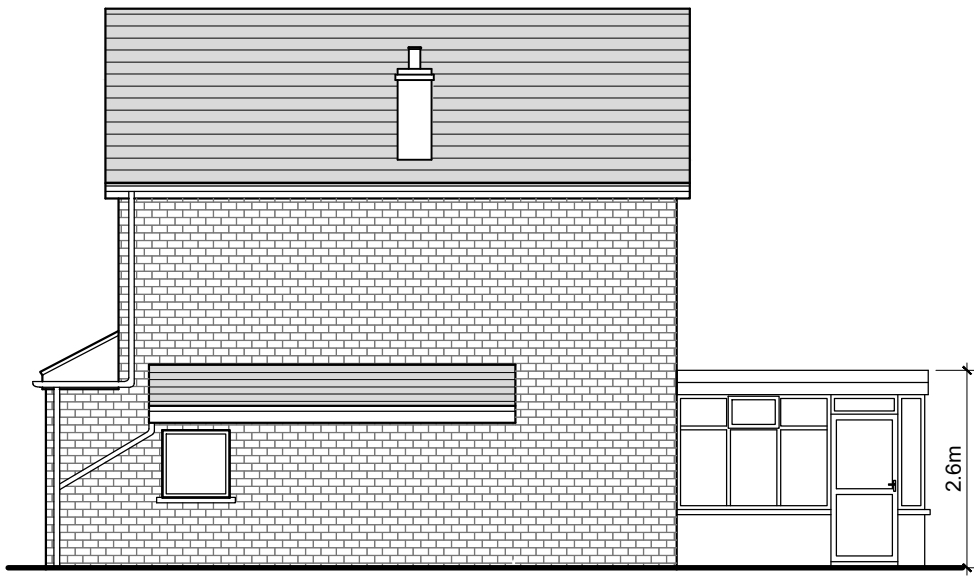


EXISTING SOUTH WEST ELEVATION
Scale 1:100




EXISTING SOUTH EAST ELEVATION
Scale 1:100



EXISTING NORTH EAST ELEVATION
Scale 1:100

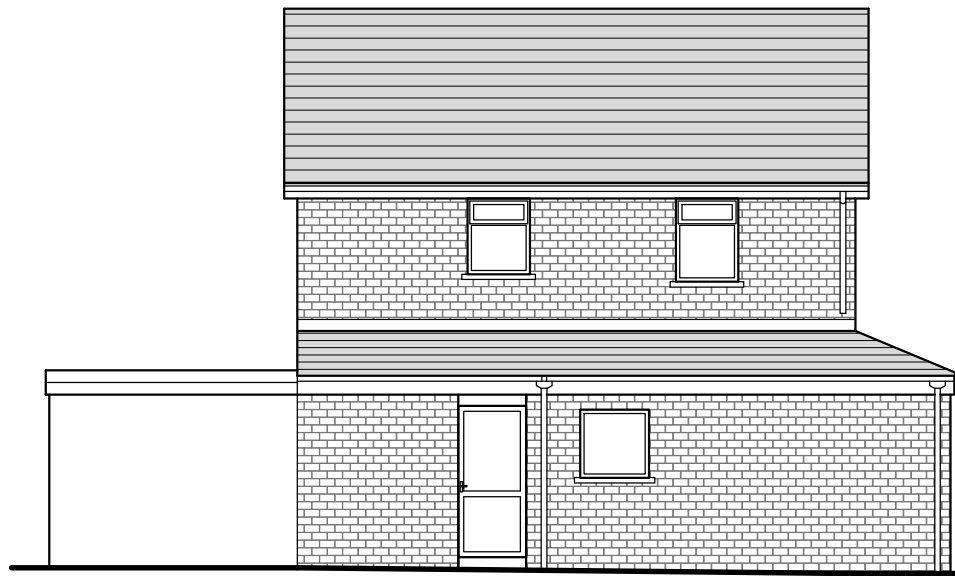

EXISTING NORTH WEST ELEVATION
Scale 1:100

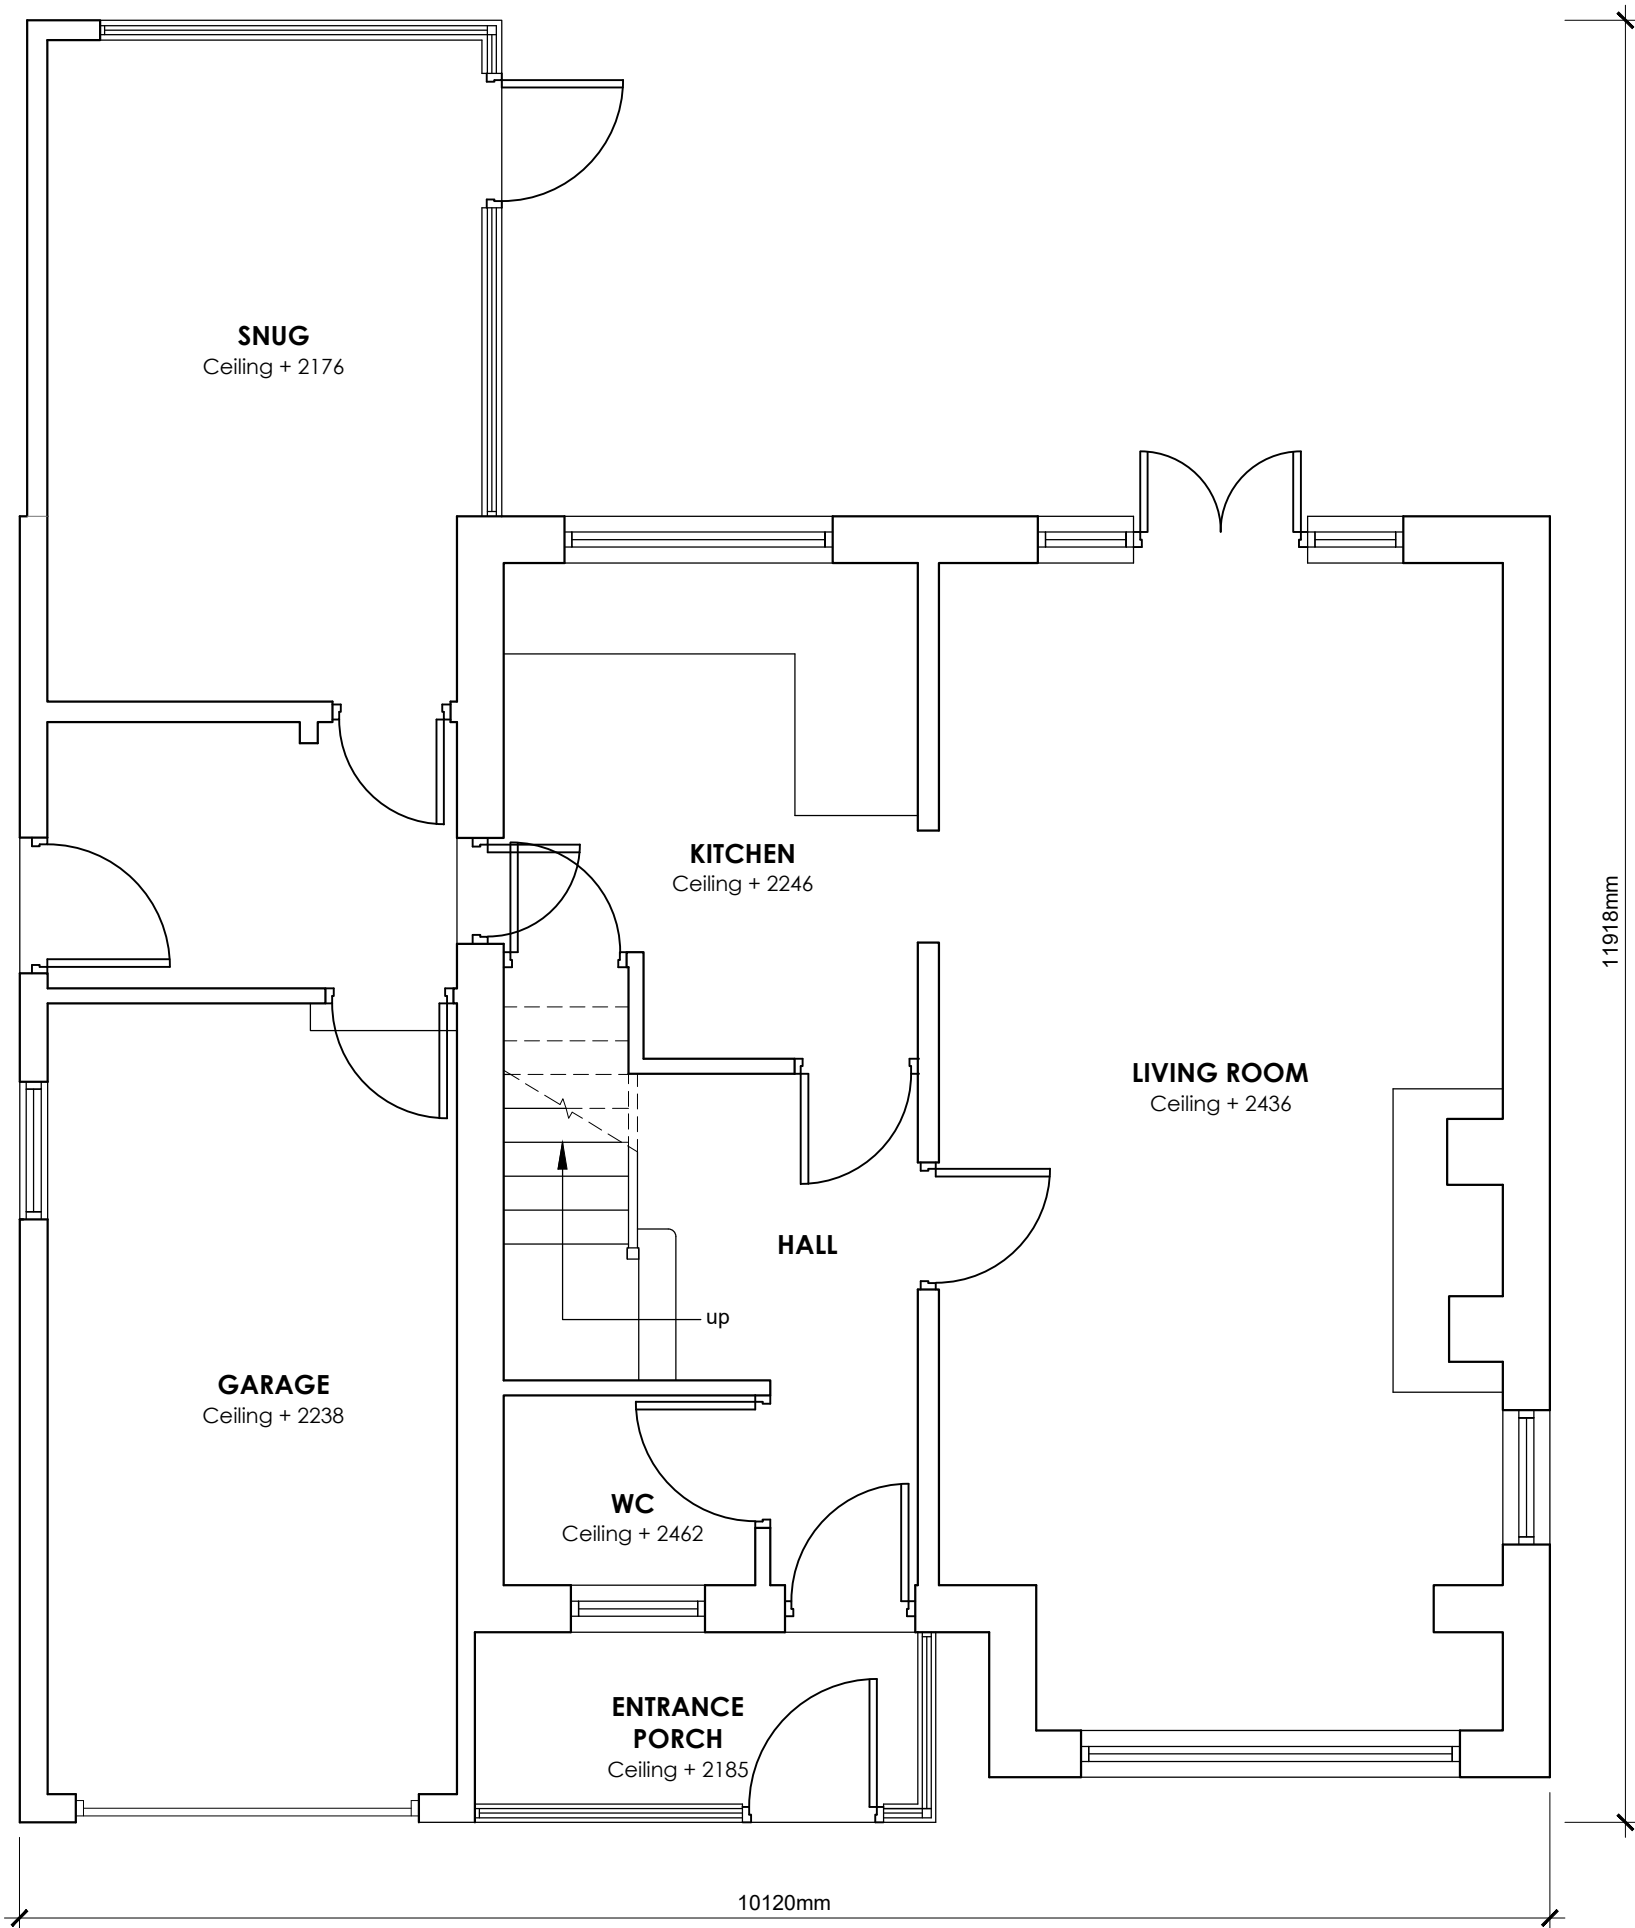

EXISTING GROUND FLOOR PLAN
Scale 1:50

Client Mr P. KANNAN & MRS V. RAMASAMY		
Job Title Proposed Extension and Internal Alterations to No.19 Bleasdale Avenue Clitheroe		
Drawing Title EXISTING PLANS AND ELEVATIONS		
Scale Various @ A1	Date May 2021	Drawn Paul Gudgeon

