


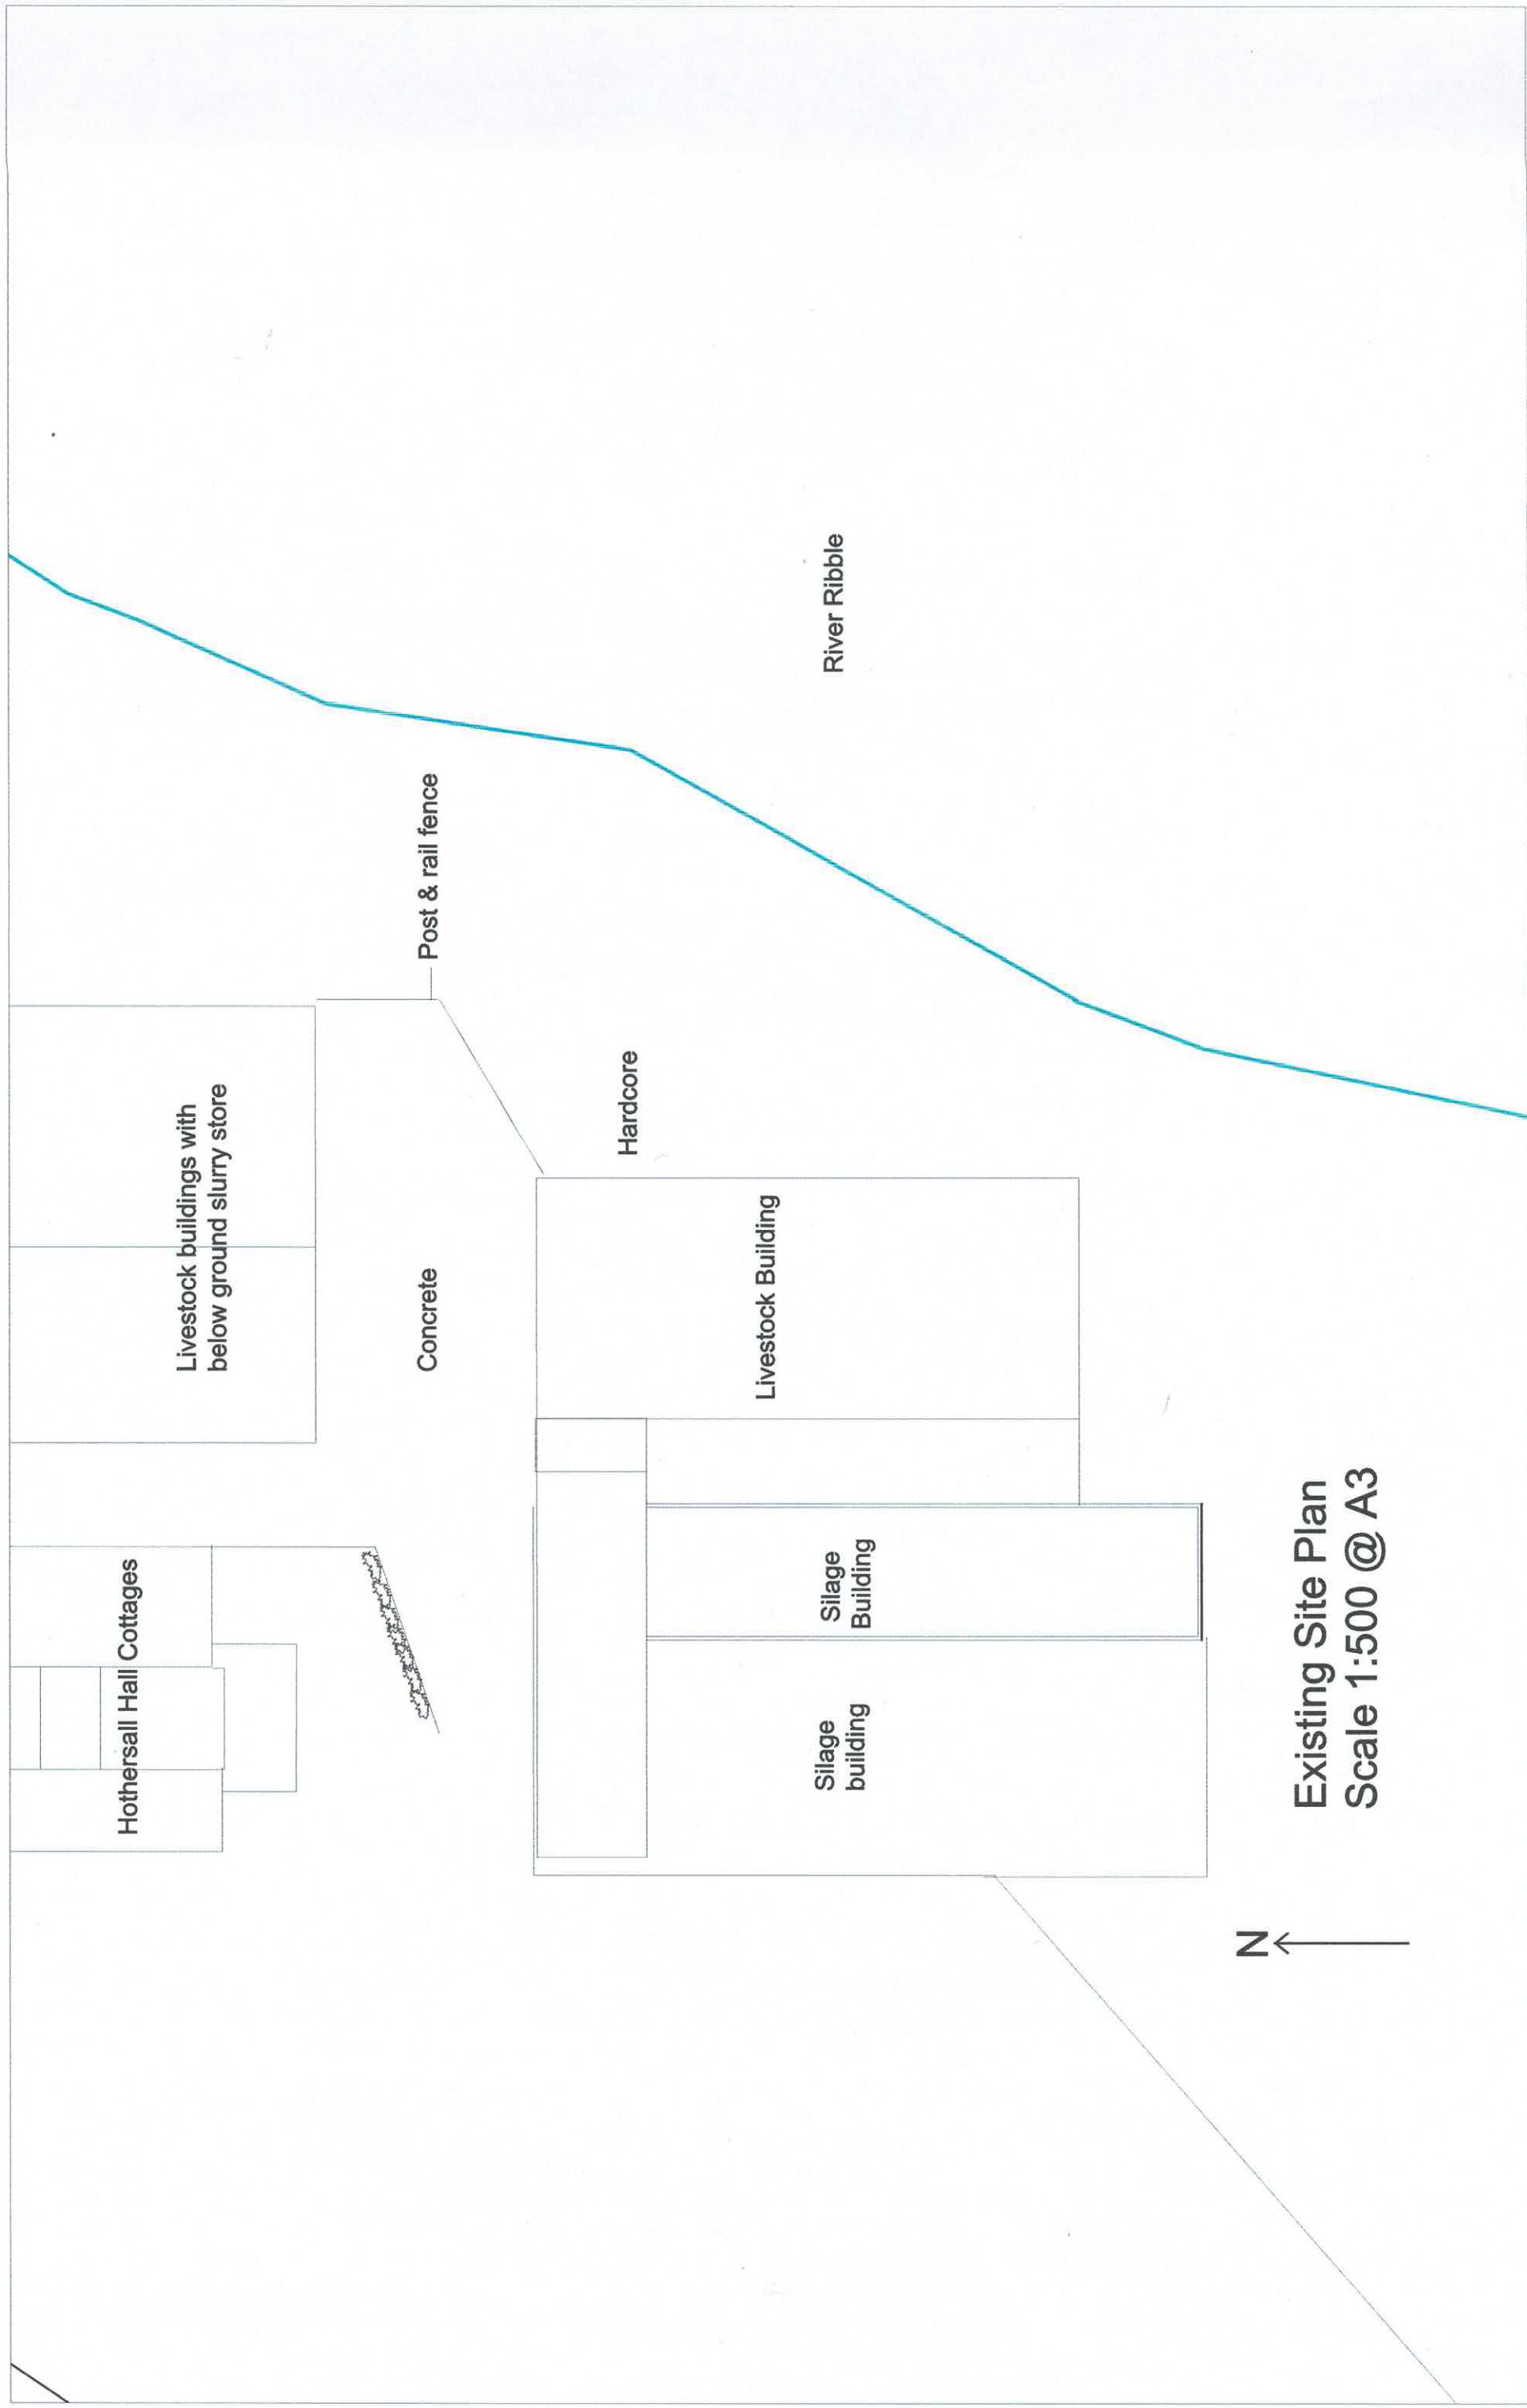

River Ribble

Post & rail fence

Hardcore

Concrete

Livestock buildings with
below ground slurry store

Hothersall Hall Cottages


Livestock Building

Silage
Building

Silage
building

N

Existing Site Plan
Scale 1:500 @ A3

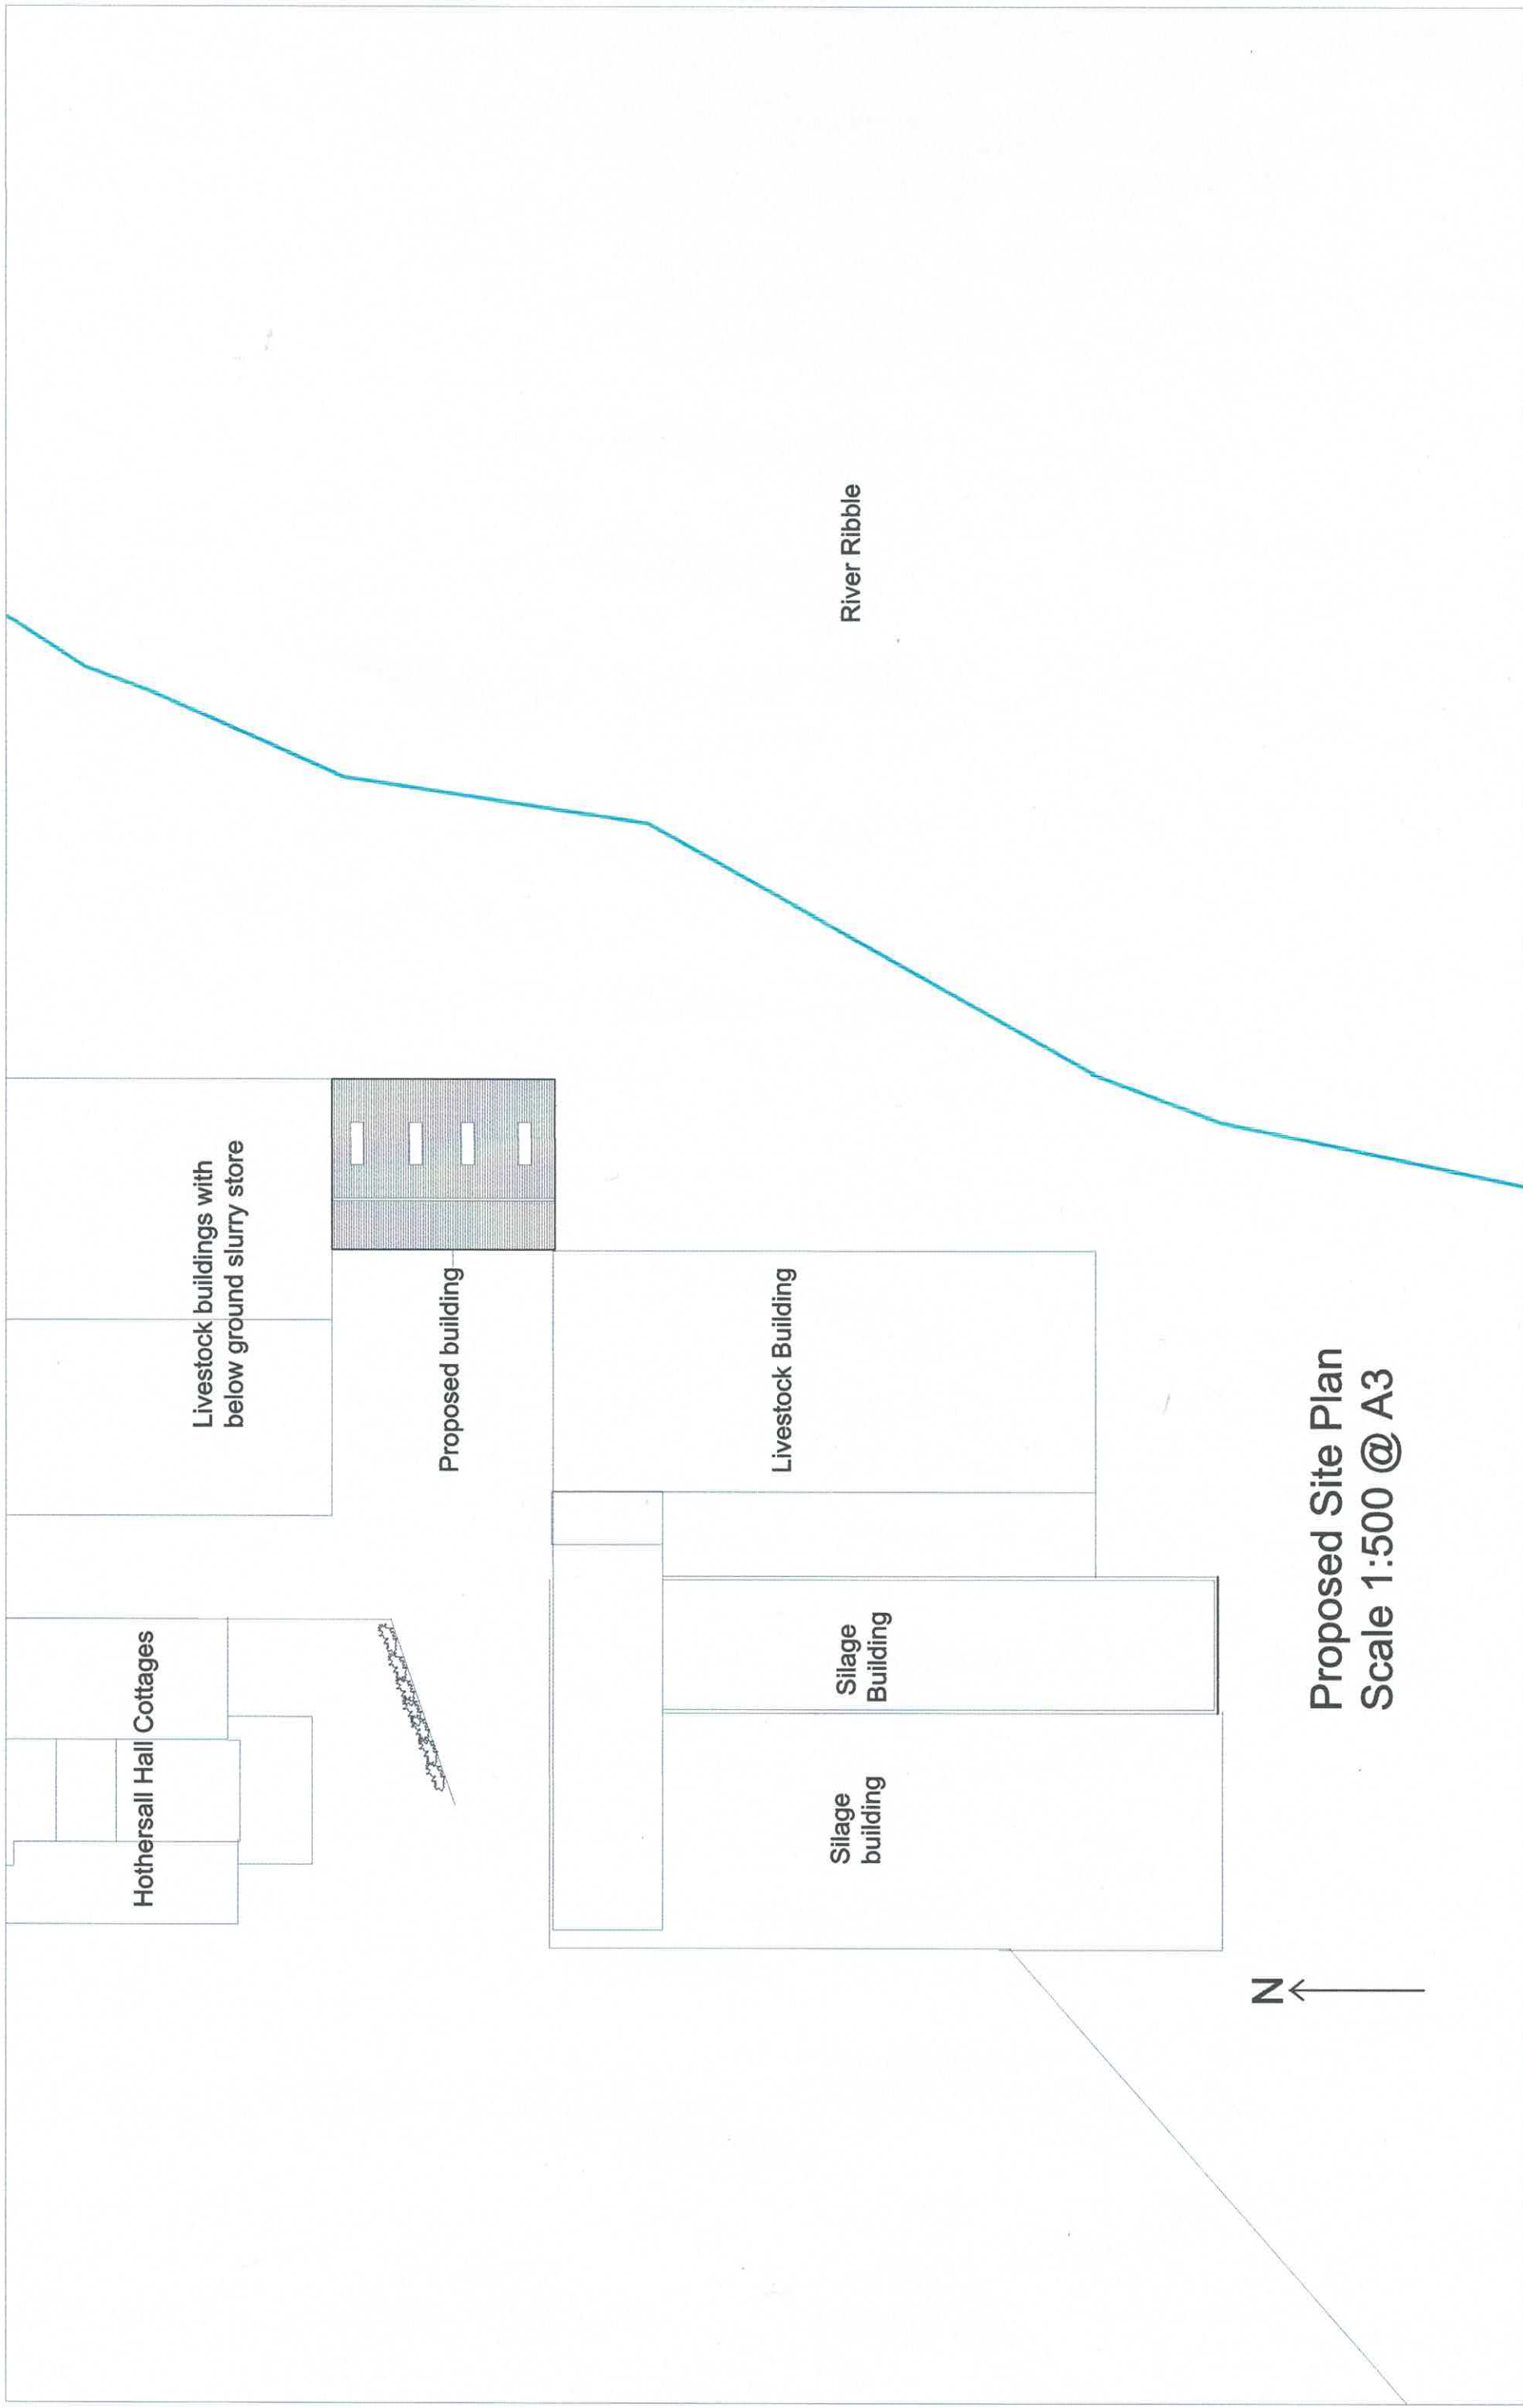

River Ribble

Livestock buildings with
below ground slurry store

Proposed building

Livestock Building

Silage
building

Silage
Building

Hothersall Hall Cottages

Proposed Site Plan
Scale 1:500 @ A3

N ←